



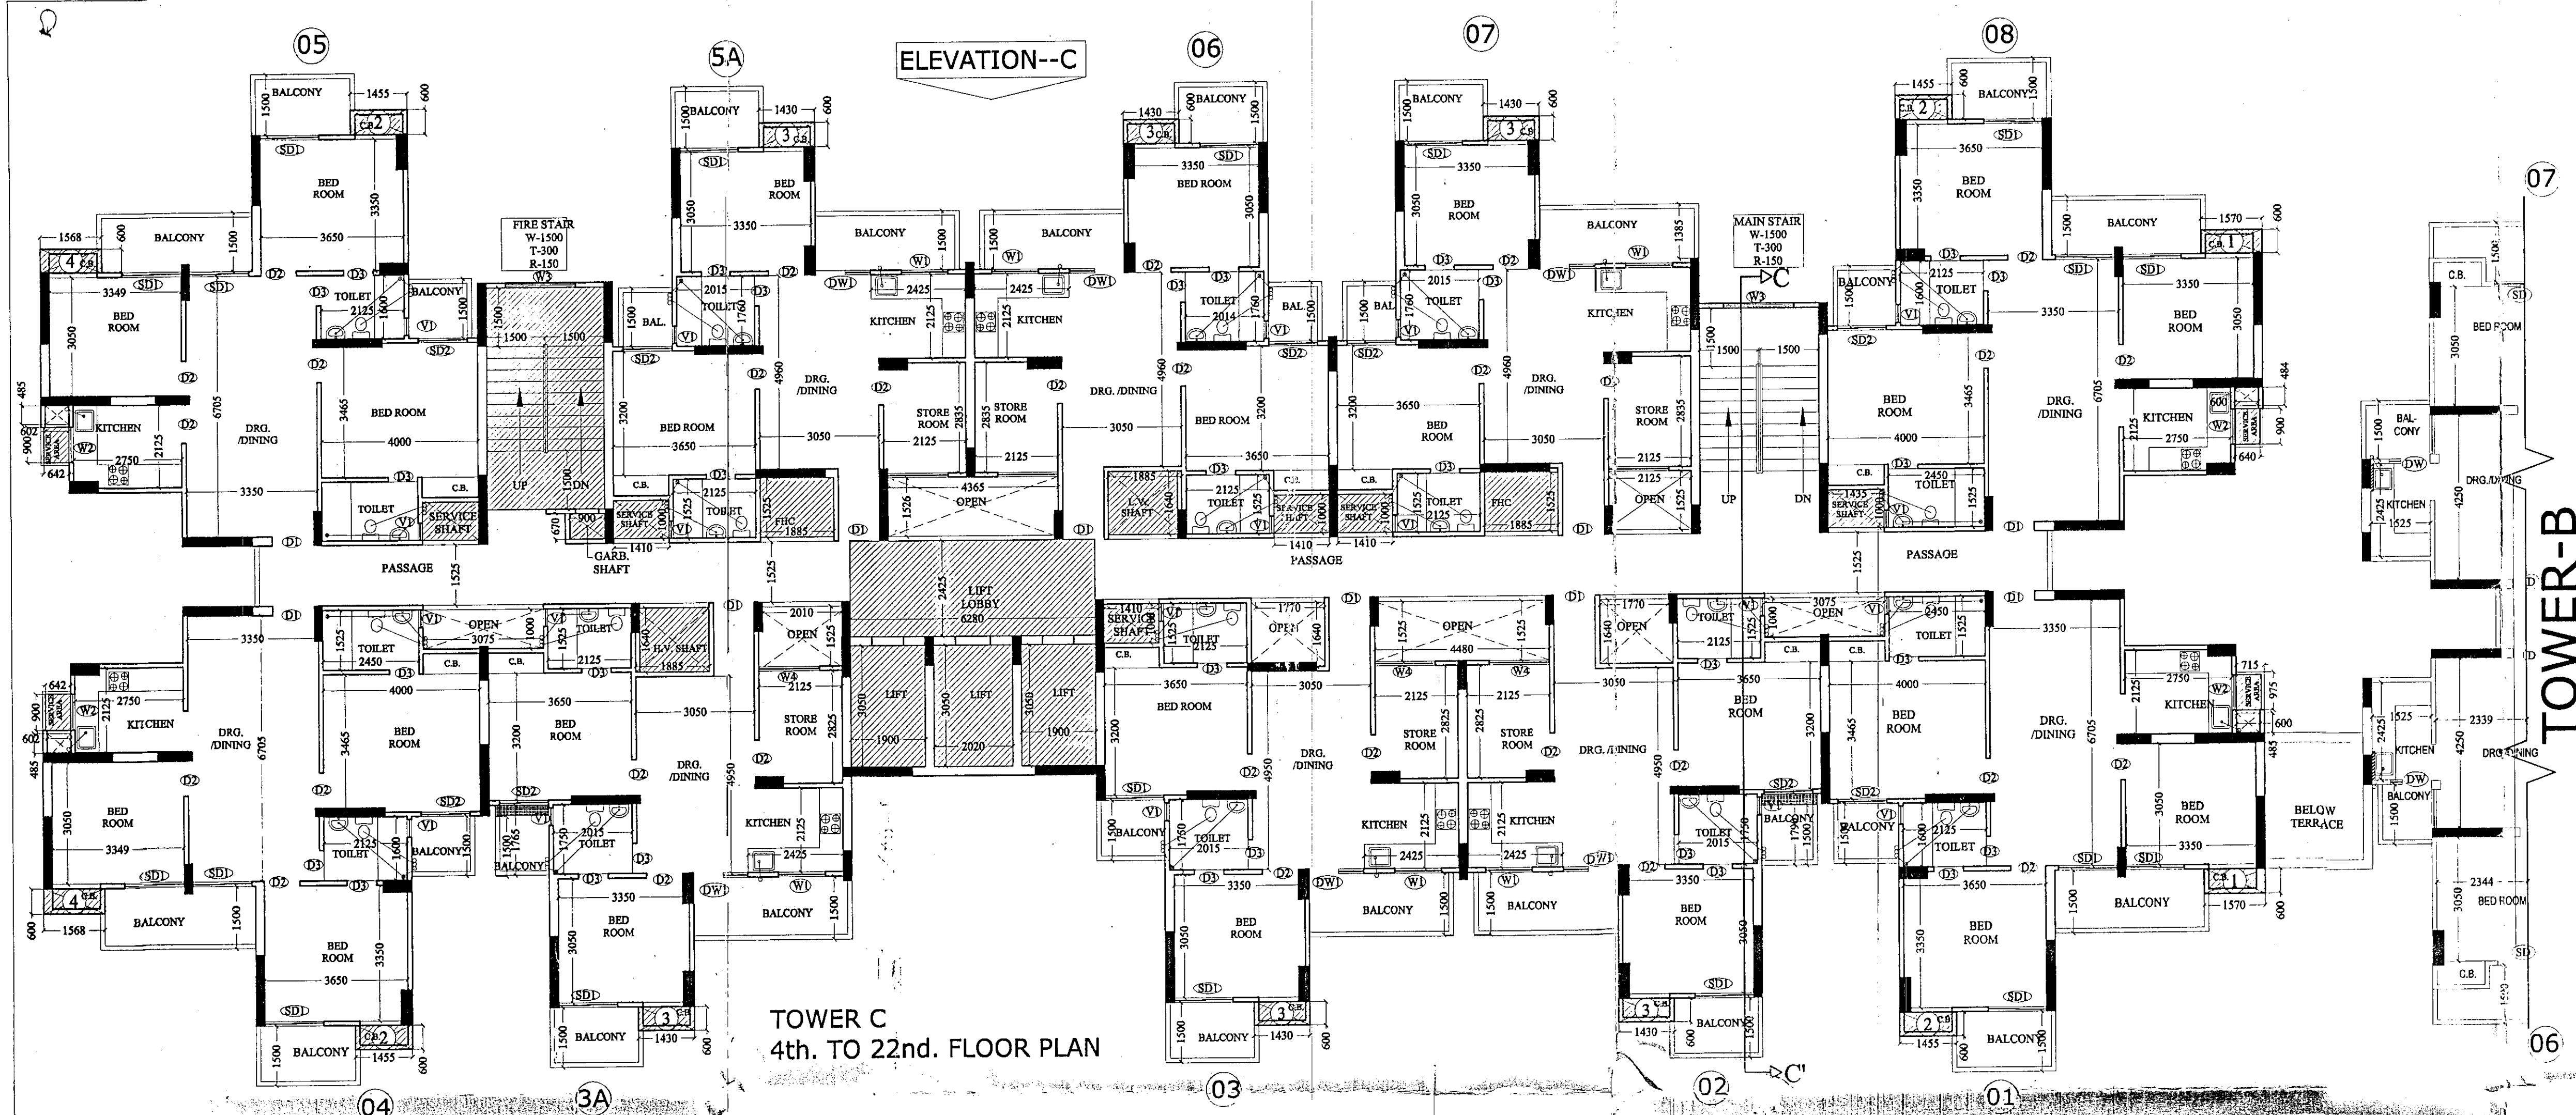

TOWER-B

**SCHEDULE OF OPENINGS**

| TYPE | SIZE        | CILL LVLT. | LINTEL LVLT. |
|------|-------------|------------|--------------|
| D1   | 1050 X 2500 | -----      | 2500         |
| D2   | 900 X 2100  | -----      | 2100         |
| D3   | 750 X 2100  | -----      | 2100         |
| SD1  | 1500 X 2500 | -----      | 2500         |
| SD2  | 1250 X 2500 | -----      | 2500         |
| DW1  | 1400 X 2050 | 450        | 2500         |
| W1   | 1200 X 1350 | 1150       | 2500         |
| W2   | 900 X 1350  | 1150       | 2500         |
| W3   | 1800 X 2050 | 450        | 2500         |
| W4   | 1550 X 2050 | 450        | 2500         |
| V1   | 450 X 1000  | 1500       | 2500         |

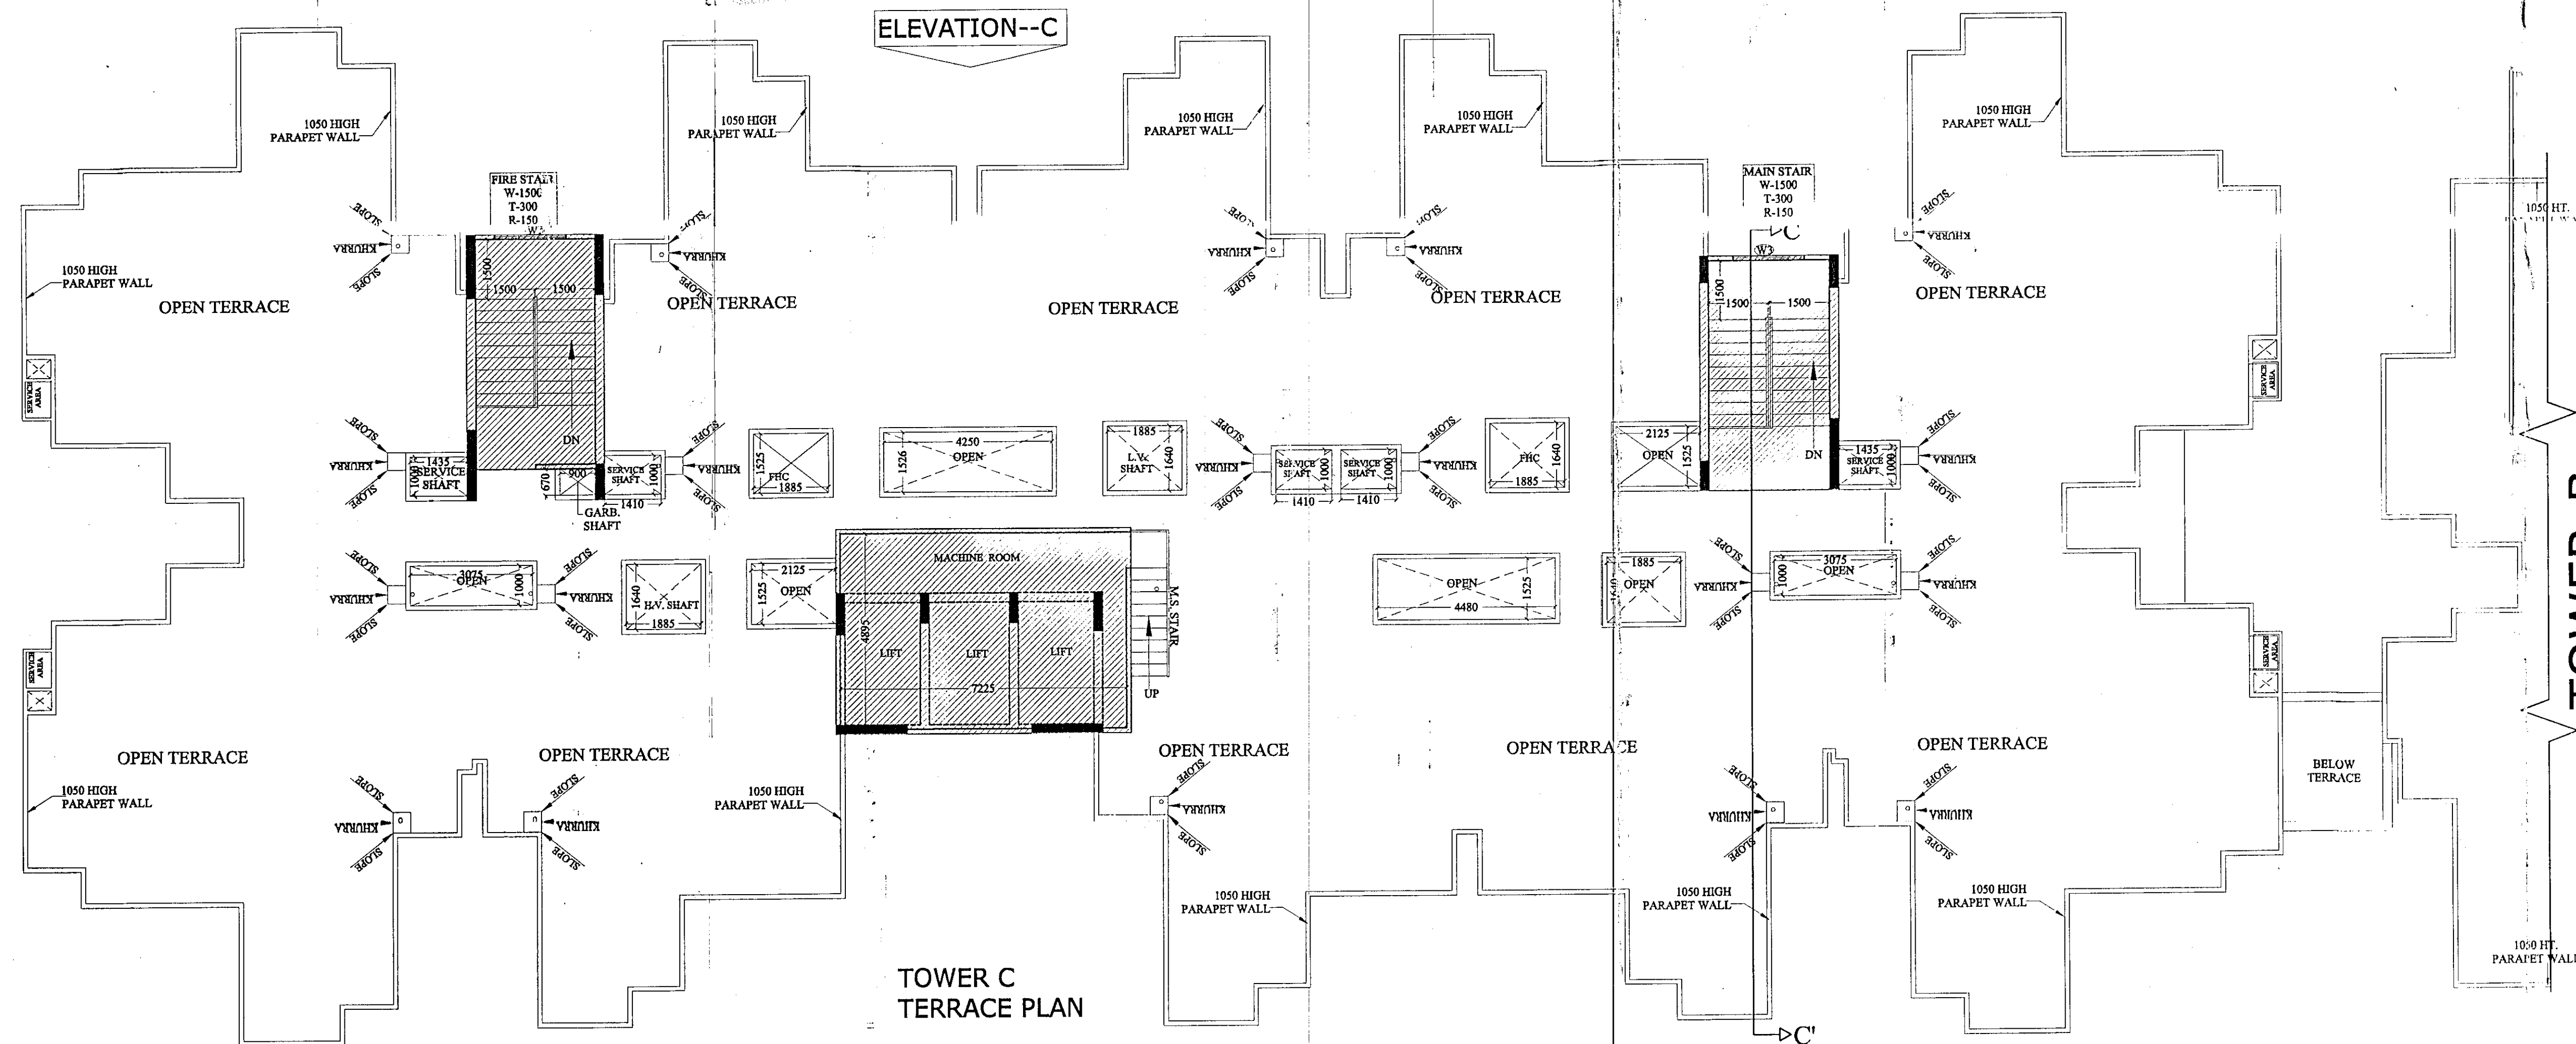

TOWER-B

PROJECT :-  
PROPOSED RESIDENTIAL COMPLEX  
"LE GARDEN"  
AT PLOT NO. - GH - 02, SECTOR-16,  
GREATER NOIDA ( U.P.)

BUILDERS & PROMOTER :-  
M/S AJNARA REALTECH LTD.  
D - 247 / 26, SECT.- 63, NOIDA

DRAWING TITLE :- TOWER - C  
4th. TO 22nd. FLOOR PLAN  
TERRACE PLAN

ARCHITECTS :-  
Space Designers International  
Architects Pvt. Ltd.  
5 / 1308, VASUNDHARA, GHAZIABAD  
PH: 01204-0024, Mob: 9810090, 9810090  
e-mail: spacedi@gmail.com, www.spacedi.com

Space Designers  
architects & planners

DRAWN BY :-  
SAHAY LTD.

CHECKED BY :-  
VISHAL

SCALE  
1:100

DATED :-

For AJNARA REALTECH LTD.

OWNER'S SIGN

ARCHITECT'S SIGN

DRG.NO. - 23B