
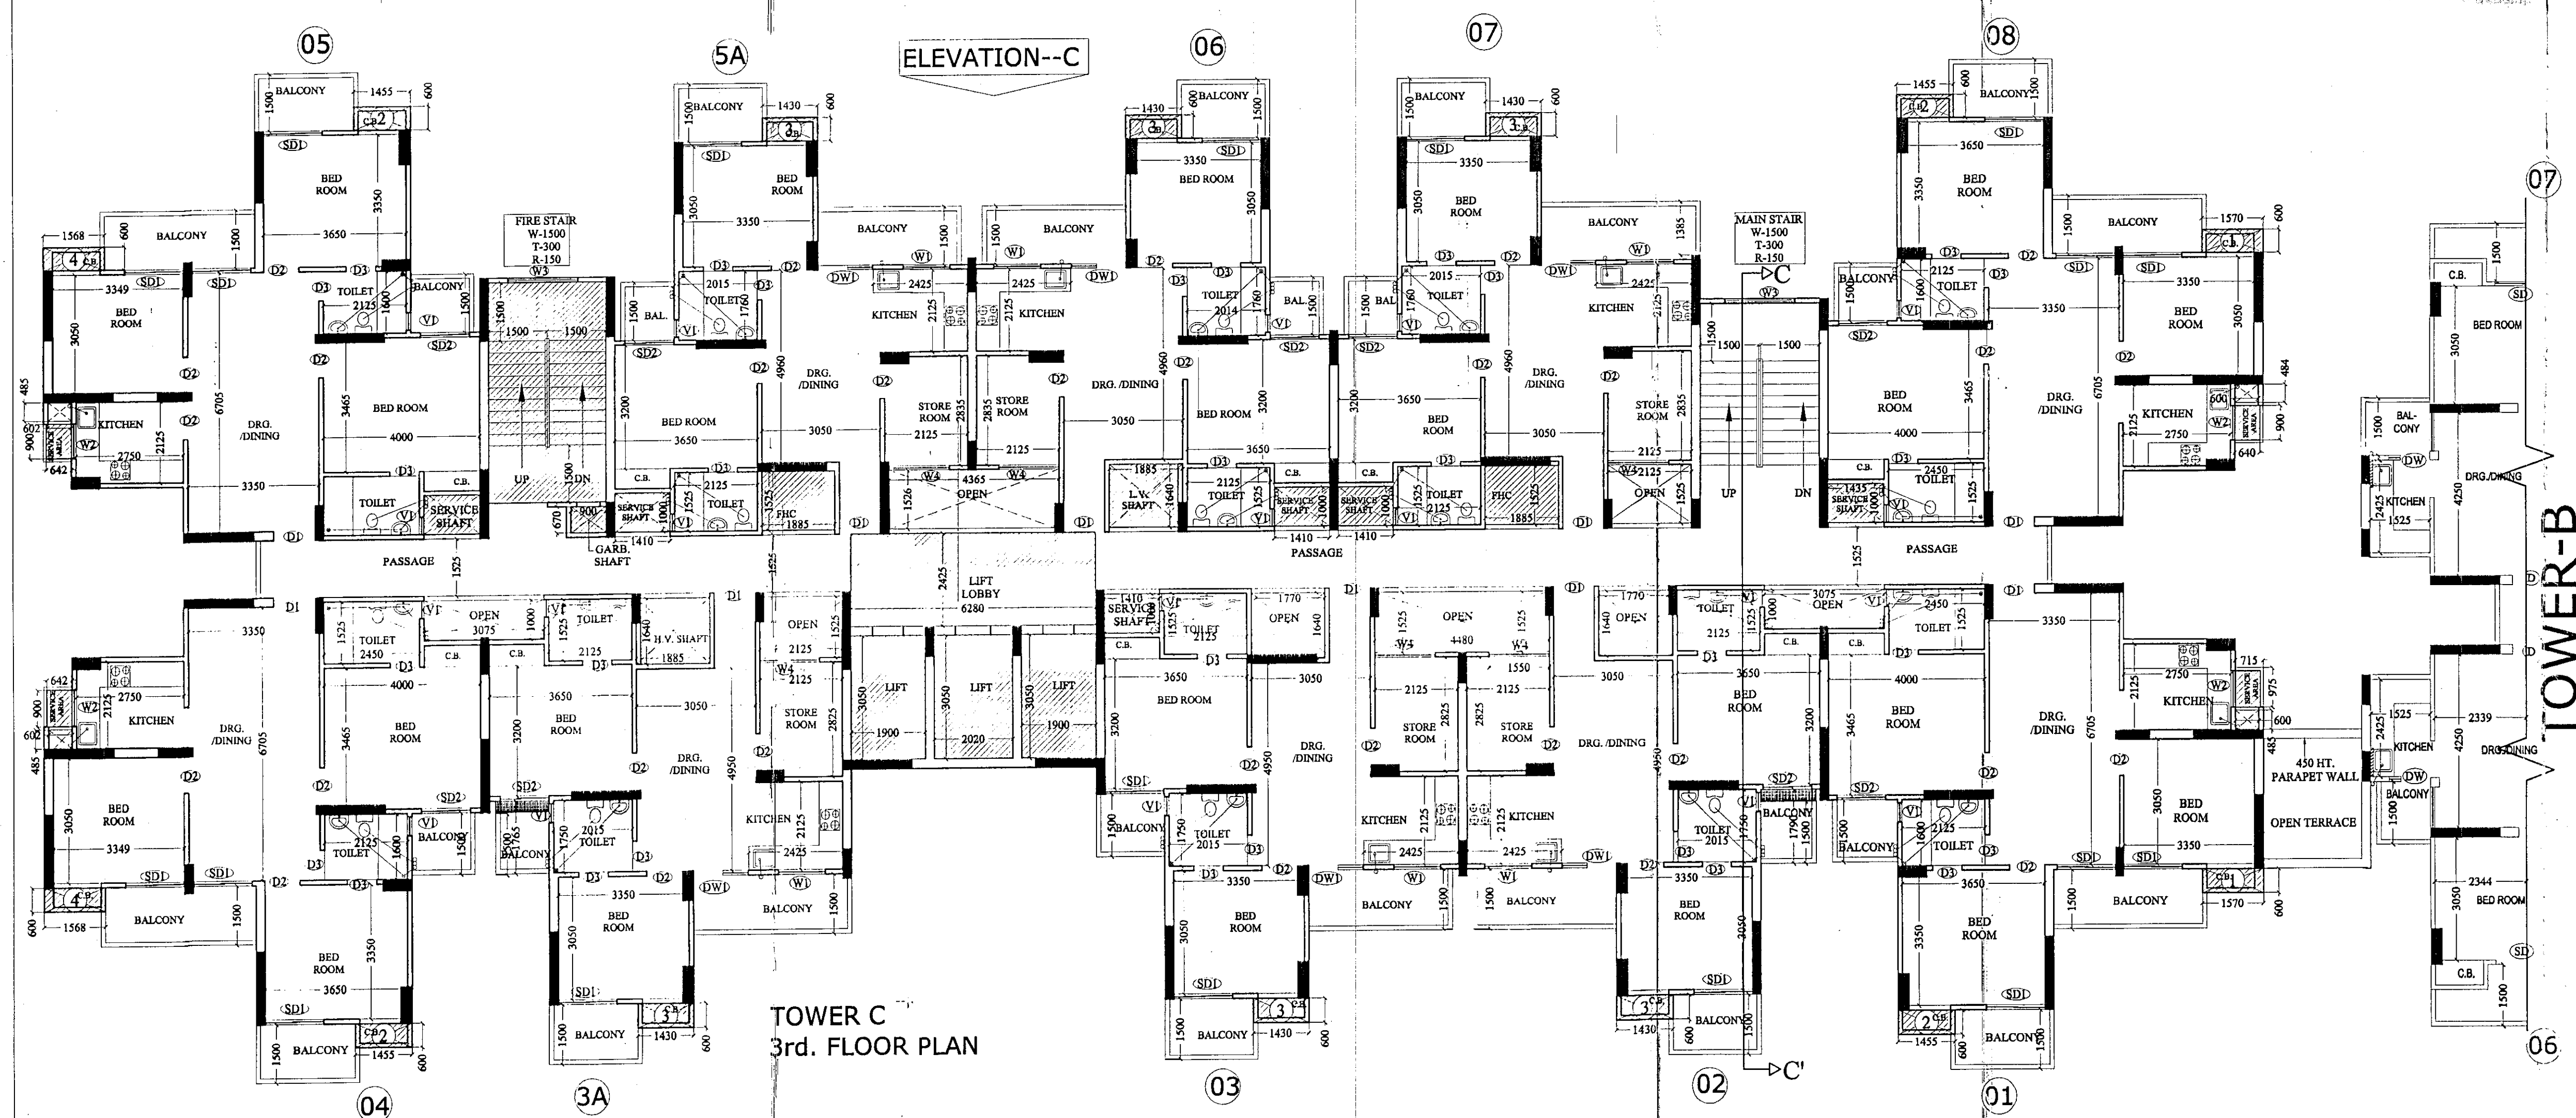


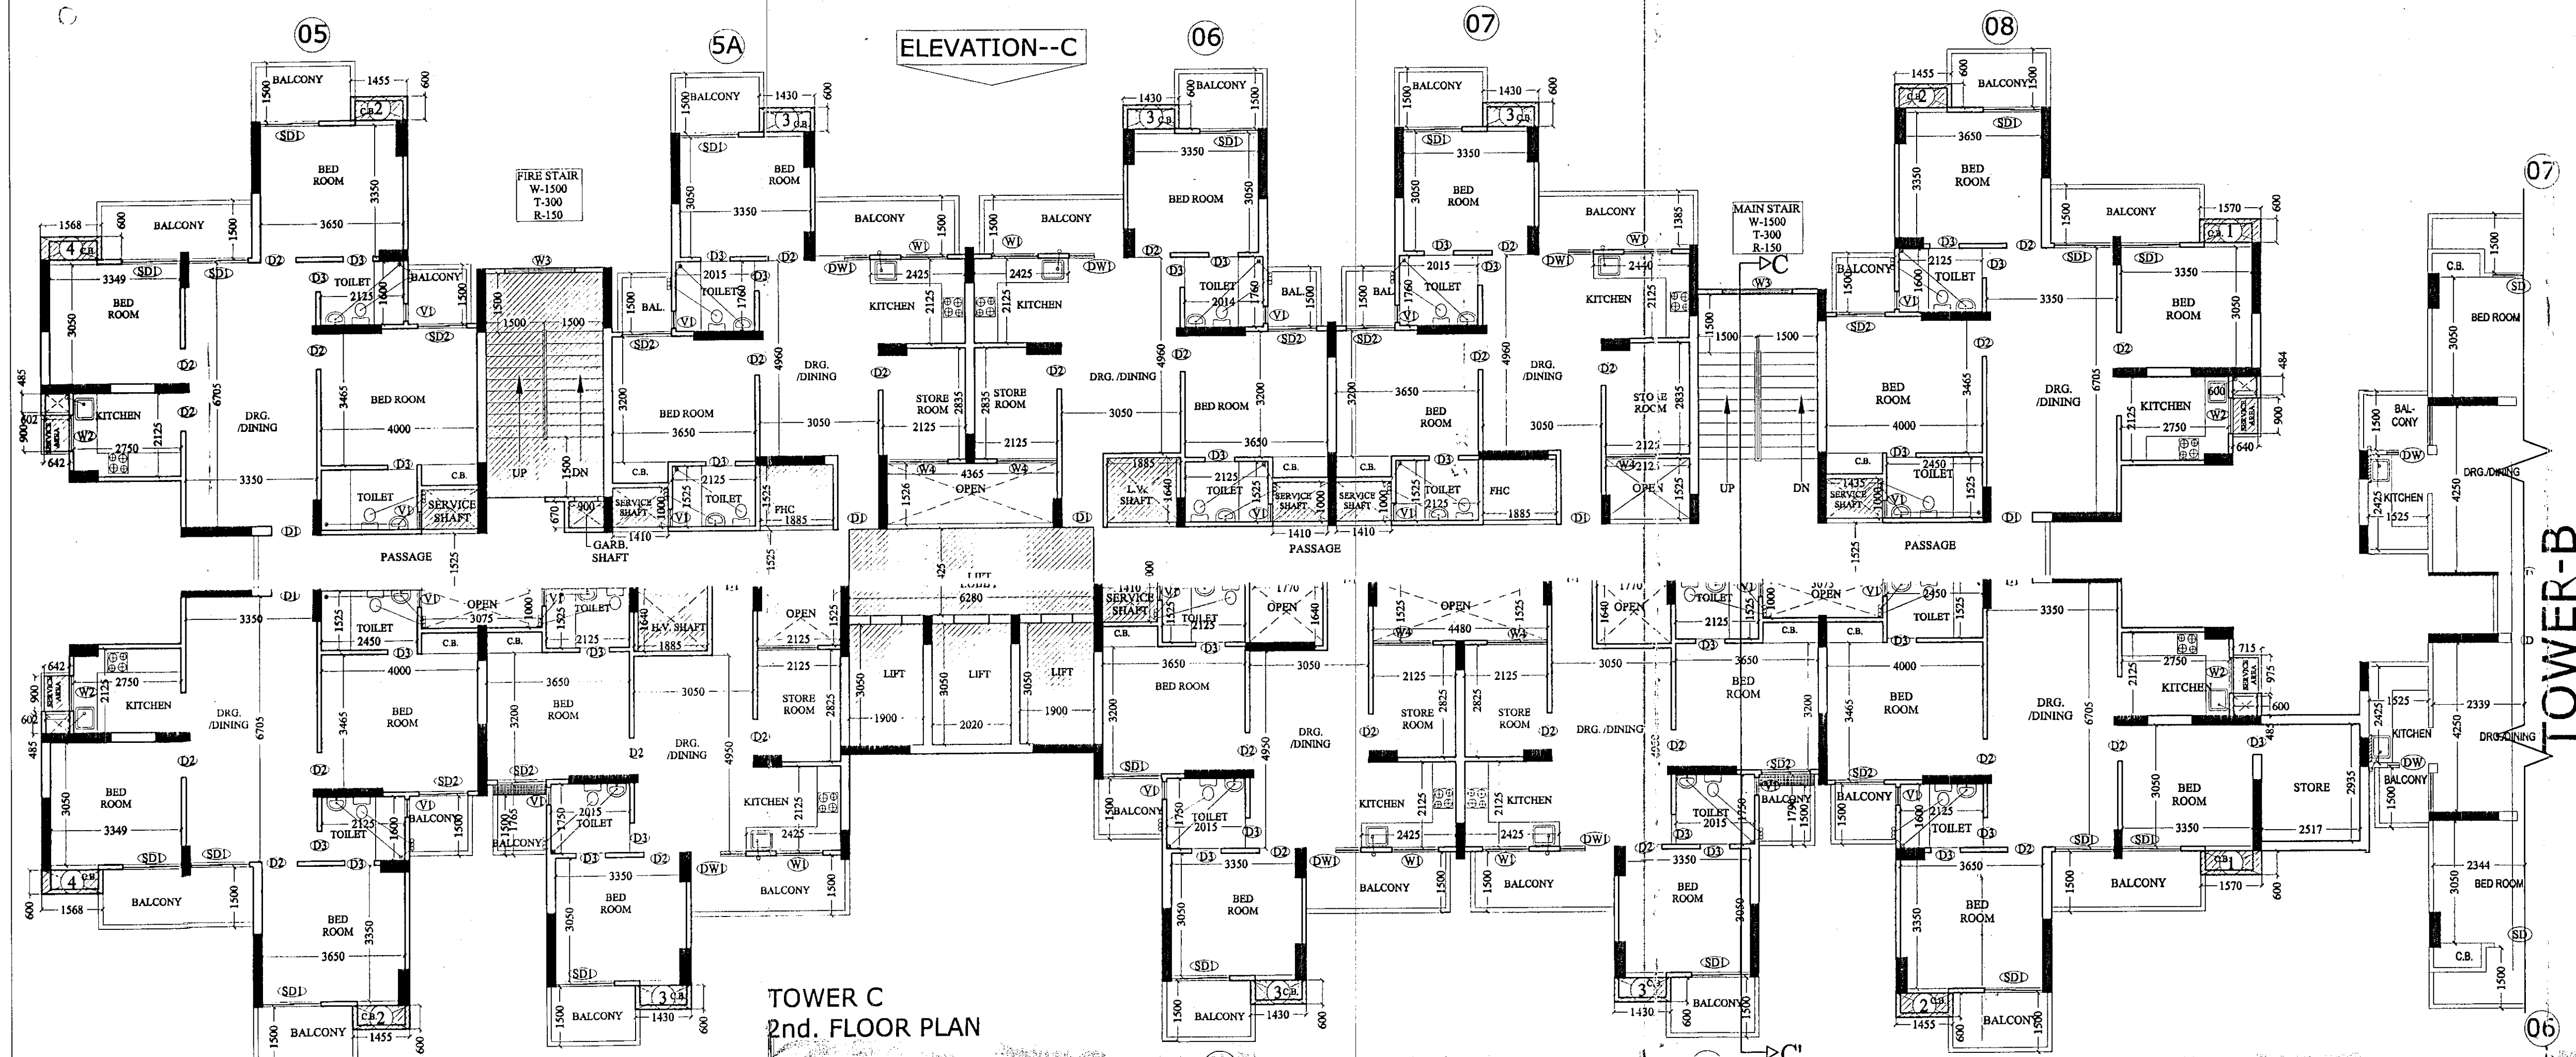

SCHEDULE OF OPENINGS			
TYPE	SIZE	CILL LVIL.	LINTEL LVIL.
D1	1050 X 2500	-----	2500
D2	900 X 2100	-----	2100
D3	750 X 2100	-----	2100
SD1	1500X 2500	-----	2500
SD2	1250 X 2500	-----	2500
DW1	1400X 2050	450	2500
W1	1200 X 1350	1150	2500
W2	900 X 1350	1150	2500
W3	1800 X 2050	450	2500
W4	1550 X 2050	450	2500
V1	450 X 1000	1500	2500

PROJECT :-
PROPOSED RESIDENTIAL COMPLEX
"LE GARDEN"
AT PLOT NO - GH - 02, SECTOR-16,
GREATER NOIDA (U.P)

BUILDERS & PROMOTER :-
M/S AJNARA REALTECH LTD.
D - 247 / 26, SECT.- 63, NOIDA

DRAWING TITLE :- TOWER -C
2nd. TO 3rd. FLOOR PLAN

 **Space Designers**
architects & planners

ARCHITECTS:
Space Designers International
Architects Pvt. Ltd.
5 / 1306, VASUNDHARA, GHAZIABAD
Ph: 020-42524, Mob: 981070399, 9811533
e-mail: spacedesign@gmail.com, www.spacedi.com

DRAWN BY :- SANTAY	CHECKED BY :- VISHAL	SCALE 1:100	DATED :-
-----------------------	-------------------------	----------------	----------

DATE OF BIRTH	7-1-1970	DATE OF ISSUE	1-1-2000
REALTECH LTD.		ALM	

NARA RELEASES

Qry: (*) (CARGO) (*)

ARCHITECT
ARCHITECT'S SIGN

OWNER'S SIGN	ARCHITECT'S SIGN.
	DRG. NO. - 23A