



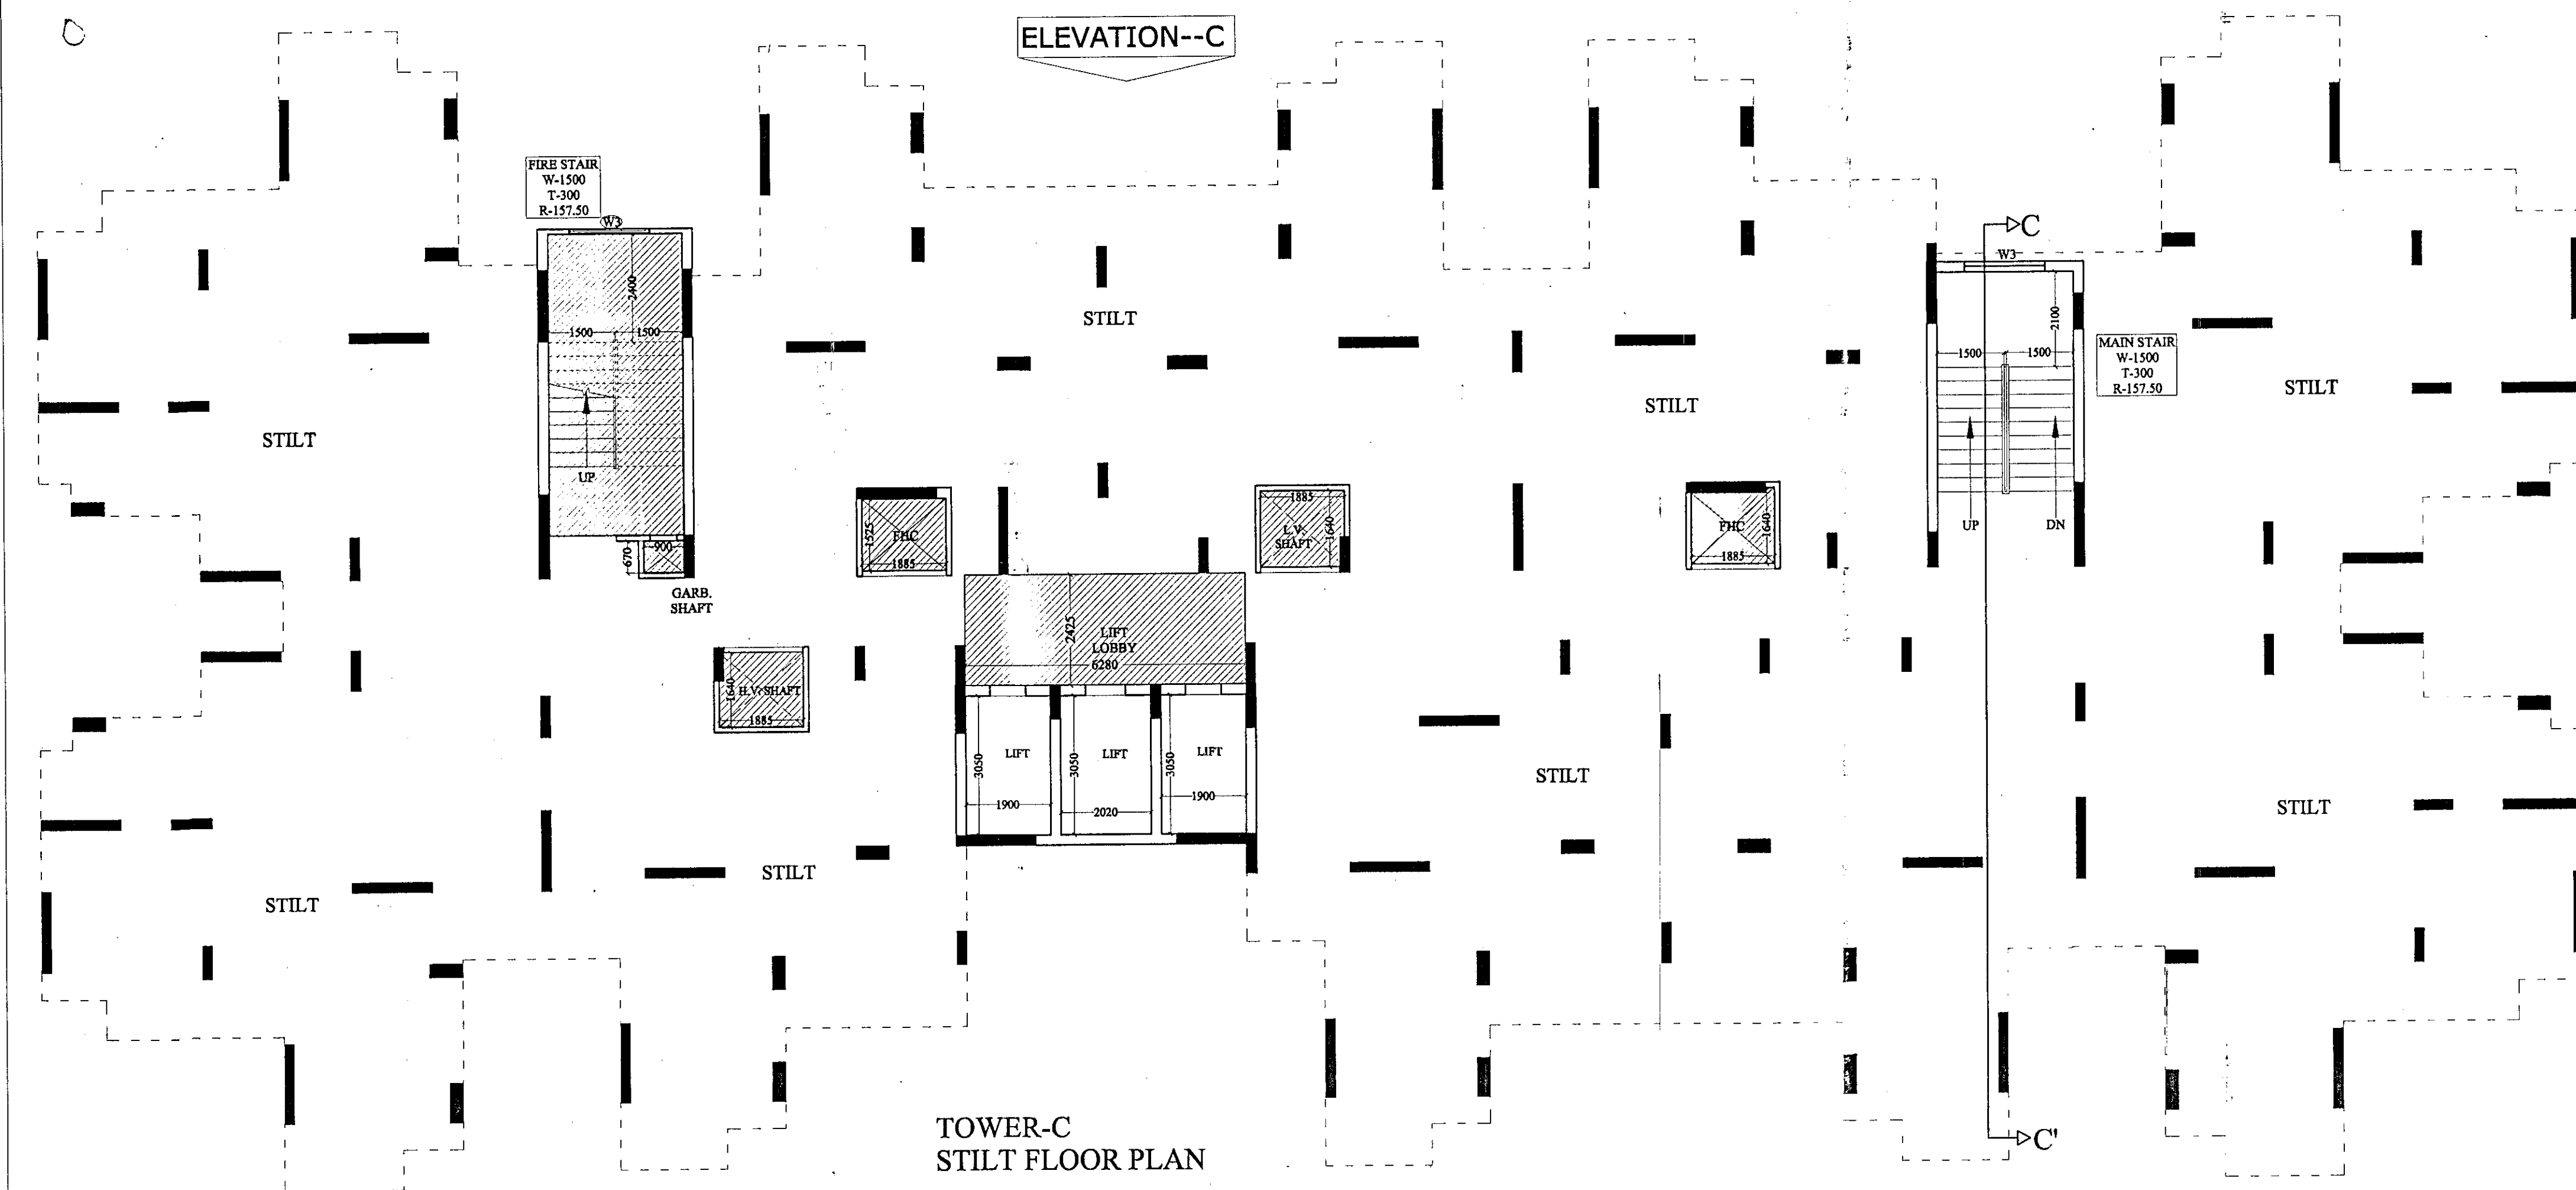

P.P. 264/3/GH/F-3 BIDT 30/7/2014
OS T.O.S.
Nandini

SCHEDULE OF OPENINGS			
TYPE	SIZE	CILL LVIL.	LINTEL LVIL.
D1	1050 X 2500	-----	2500
D2	900 X 2100	-----	2100
D3	750 X 2100	-----	2100
SD1	1500 X 2500	-----	2500
SD2	1250 X 2500	-----	2500
DW1	1400 X 2050	450	2500
W1	1200 X 1350	1150	2500
W2	900 X 1350	1150	2500
W3	1800 X 2050	450	2500
W4	1550 X 2050	450	2500
V1	450 X 1000	1500	2500

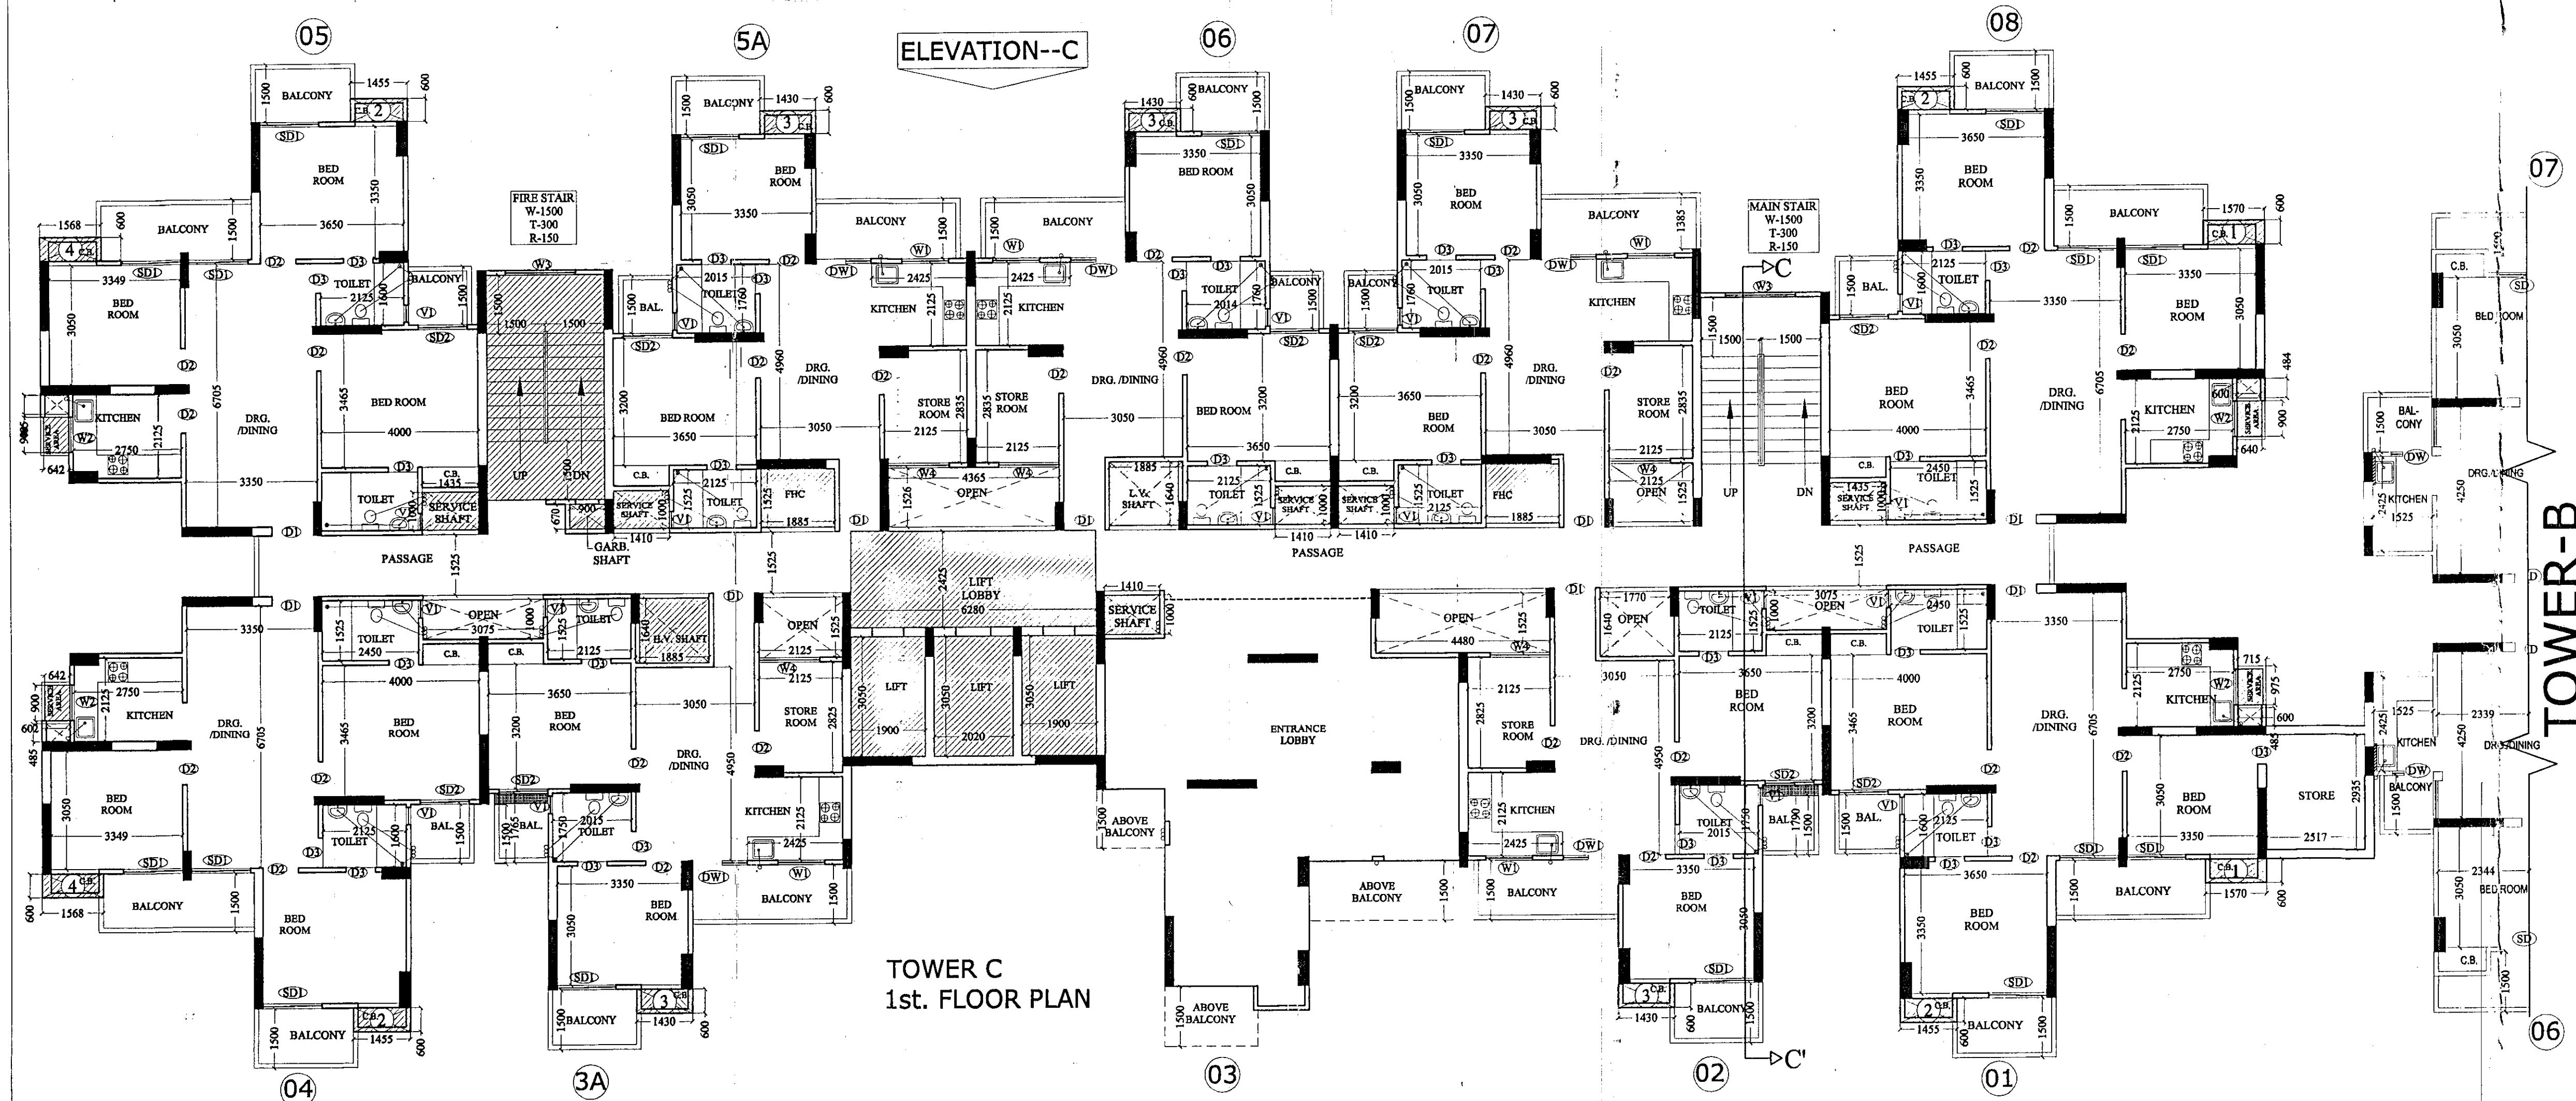

PROJECT :-
PROPOSED RESIDENTIAL COMPLEX
"LE GARDEN"
AT PLOT NO - GH - 02, SECTOR-16,
GREATER NOIDA (U.P.)

BUILDERS & PROMOTER :-
M/S AJNARA REALTECH LTD.
D - 247 / 26, SECT. - 63, NOIDA

DRAWING TITLE :- TOWER - C
STILT FLOOR PLAN
1st. FLOOR PLAN

ARCHITECTS :-
Space Designers International
Architects Pvt. Ltd.
S / 1306, VASUNDHARA, GHAZIABAD
PH : 00048524, MOB : 981070599, 981536353
e-mail : spasedi@gmail.com, www.spasedi.com

Space Designers
architects & planners

DRAWN BY :-
SANJAY

CHECKED BY :-
VISHAL

SCALE
1:100

DATED :-

OWNER'S SIGN

Authorised Signatory

ARCHITECT'S SIGN.

DRG.NO. - 23