


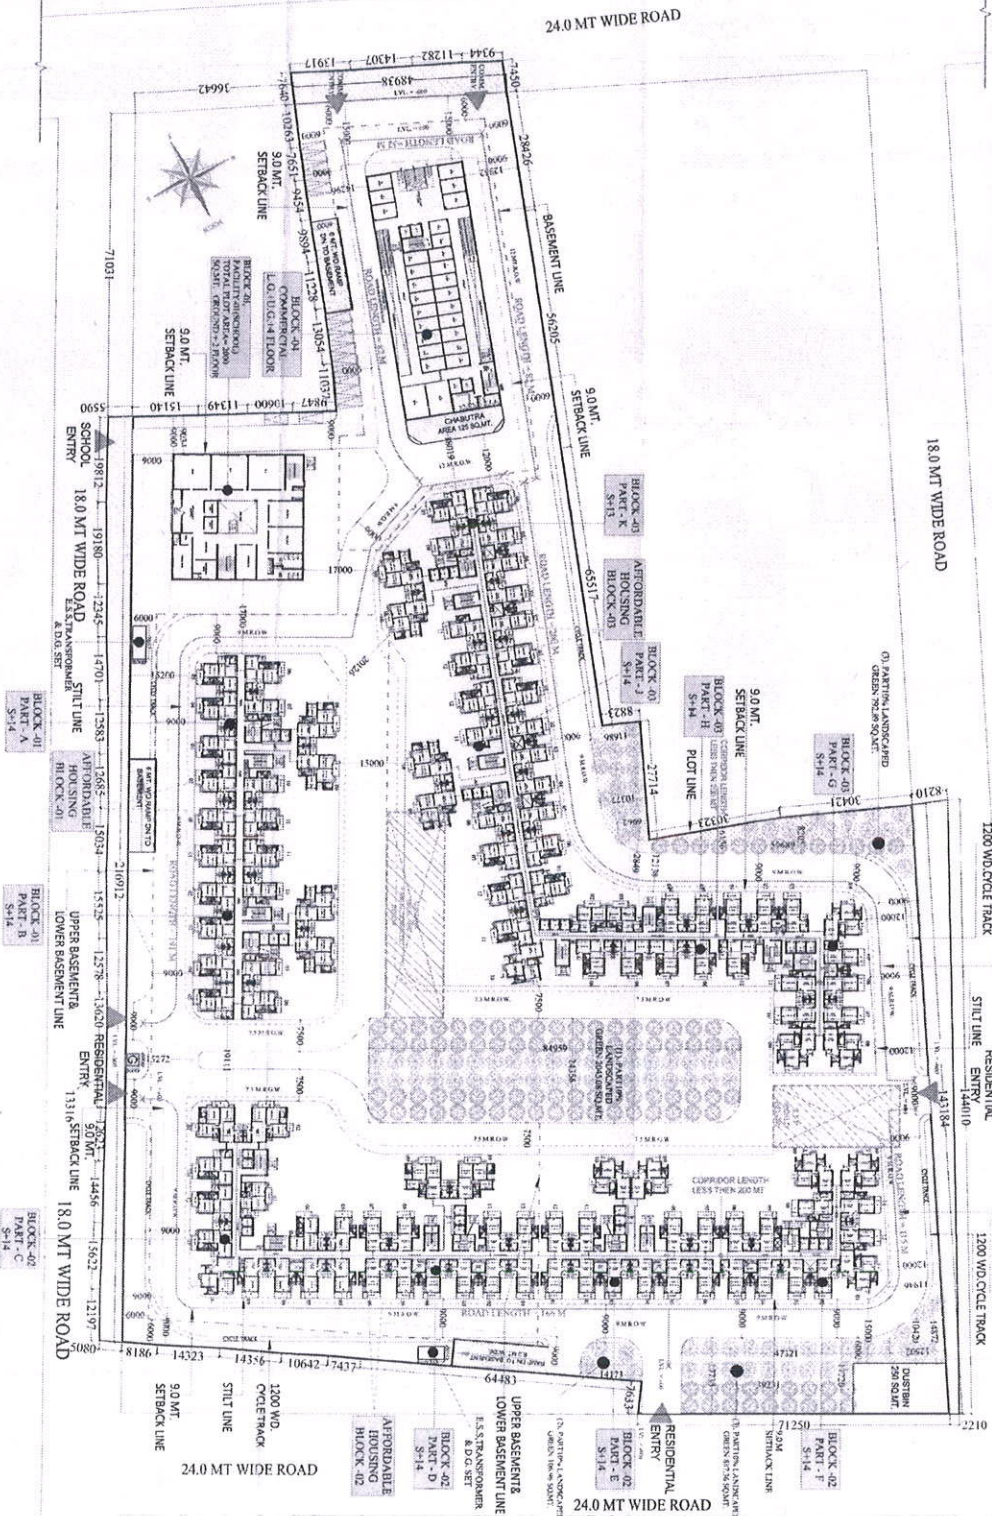

ROAD WIDENING AREA = 1980.00 SQ.MT.

1. ROAD WIDENING = 547.00 SQ.MT.
2. ROAD WIDENING = 1065.00 SQ.MT.
3. ROAD WIDENING = 368.00 SQ.MT.

TOTAL AREA = 1980.00 SQ.MT.

REQUIRED 10% LANDSCAPE GREEN = 380.00 SQ.MT.

PROVIDED GREEN

1. 10% LANDSCAPED GREEN = 2045.08 SQ.MT.
2. 10% LANDSCAPED GREEN = 106.96 SQ.MT.
3. 10% LANDSCAPED GREEN = 887.56 SQ.MT.
4. 10% LANDSCAPED GREEN = 792.89 SQ.MT.

TOTAL GREEN = 380.00 SQ.MT.

LEGEND

1. SETBACK LINE
2. STUT LINE
3. BASEMENT LINE
4. BLOCK LINE
5. FIRE TENDER PARKING

SITE PLAN (TYPICAL FLOOR PLAN) :-



For NILAYA INFRA PVT. LTD.
For NILAYA INFRA PVT. LTD.

Director
Authorised Signatory



For NILAYA INFRA PVT. LTD.
For NILAYA INFRA PVT. LTD.

PROJECT :-
DRAWING TITLE :-
DRAWING NO. :-
DATE :-

For NILAYA INFRA PVT. LTD.
For NILAYA INFRA PVT. LTD.

