


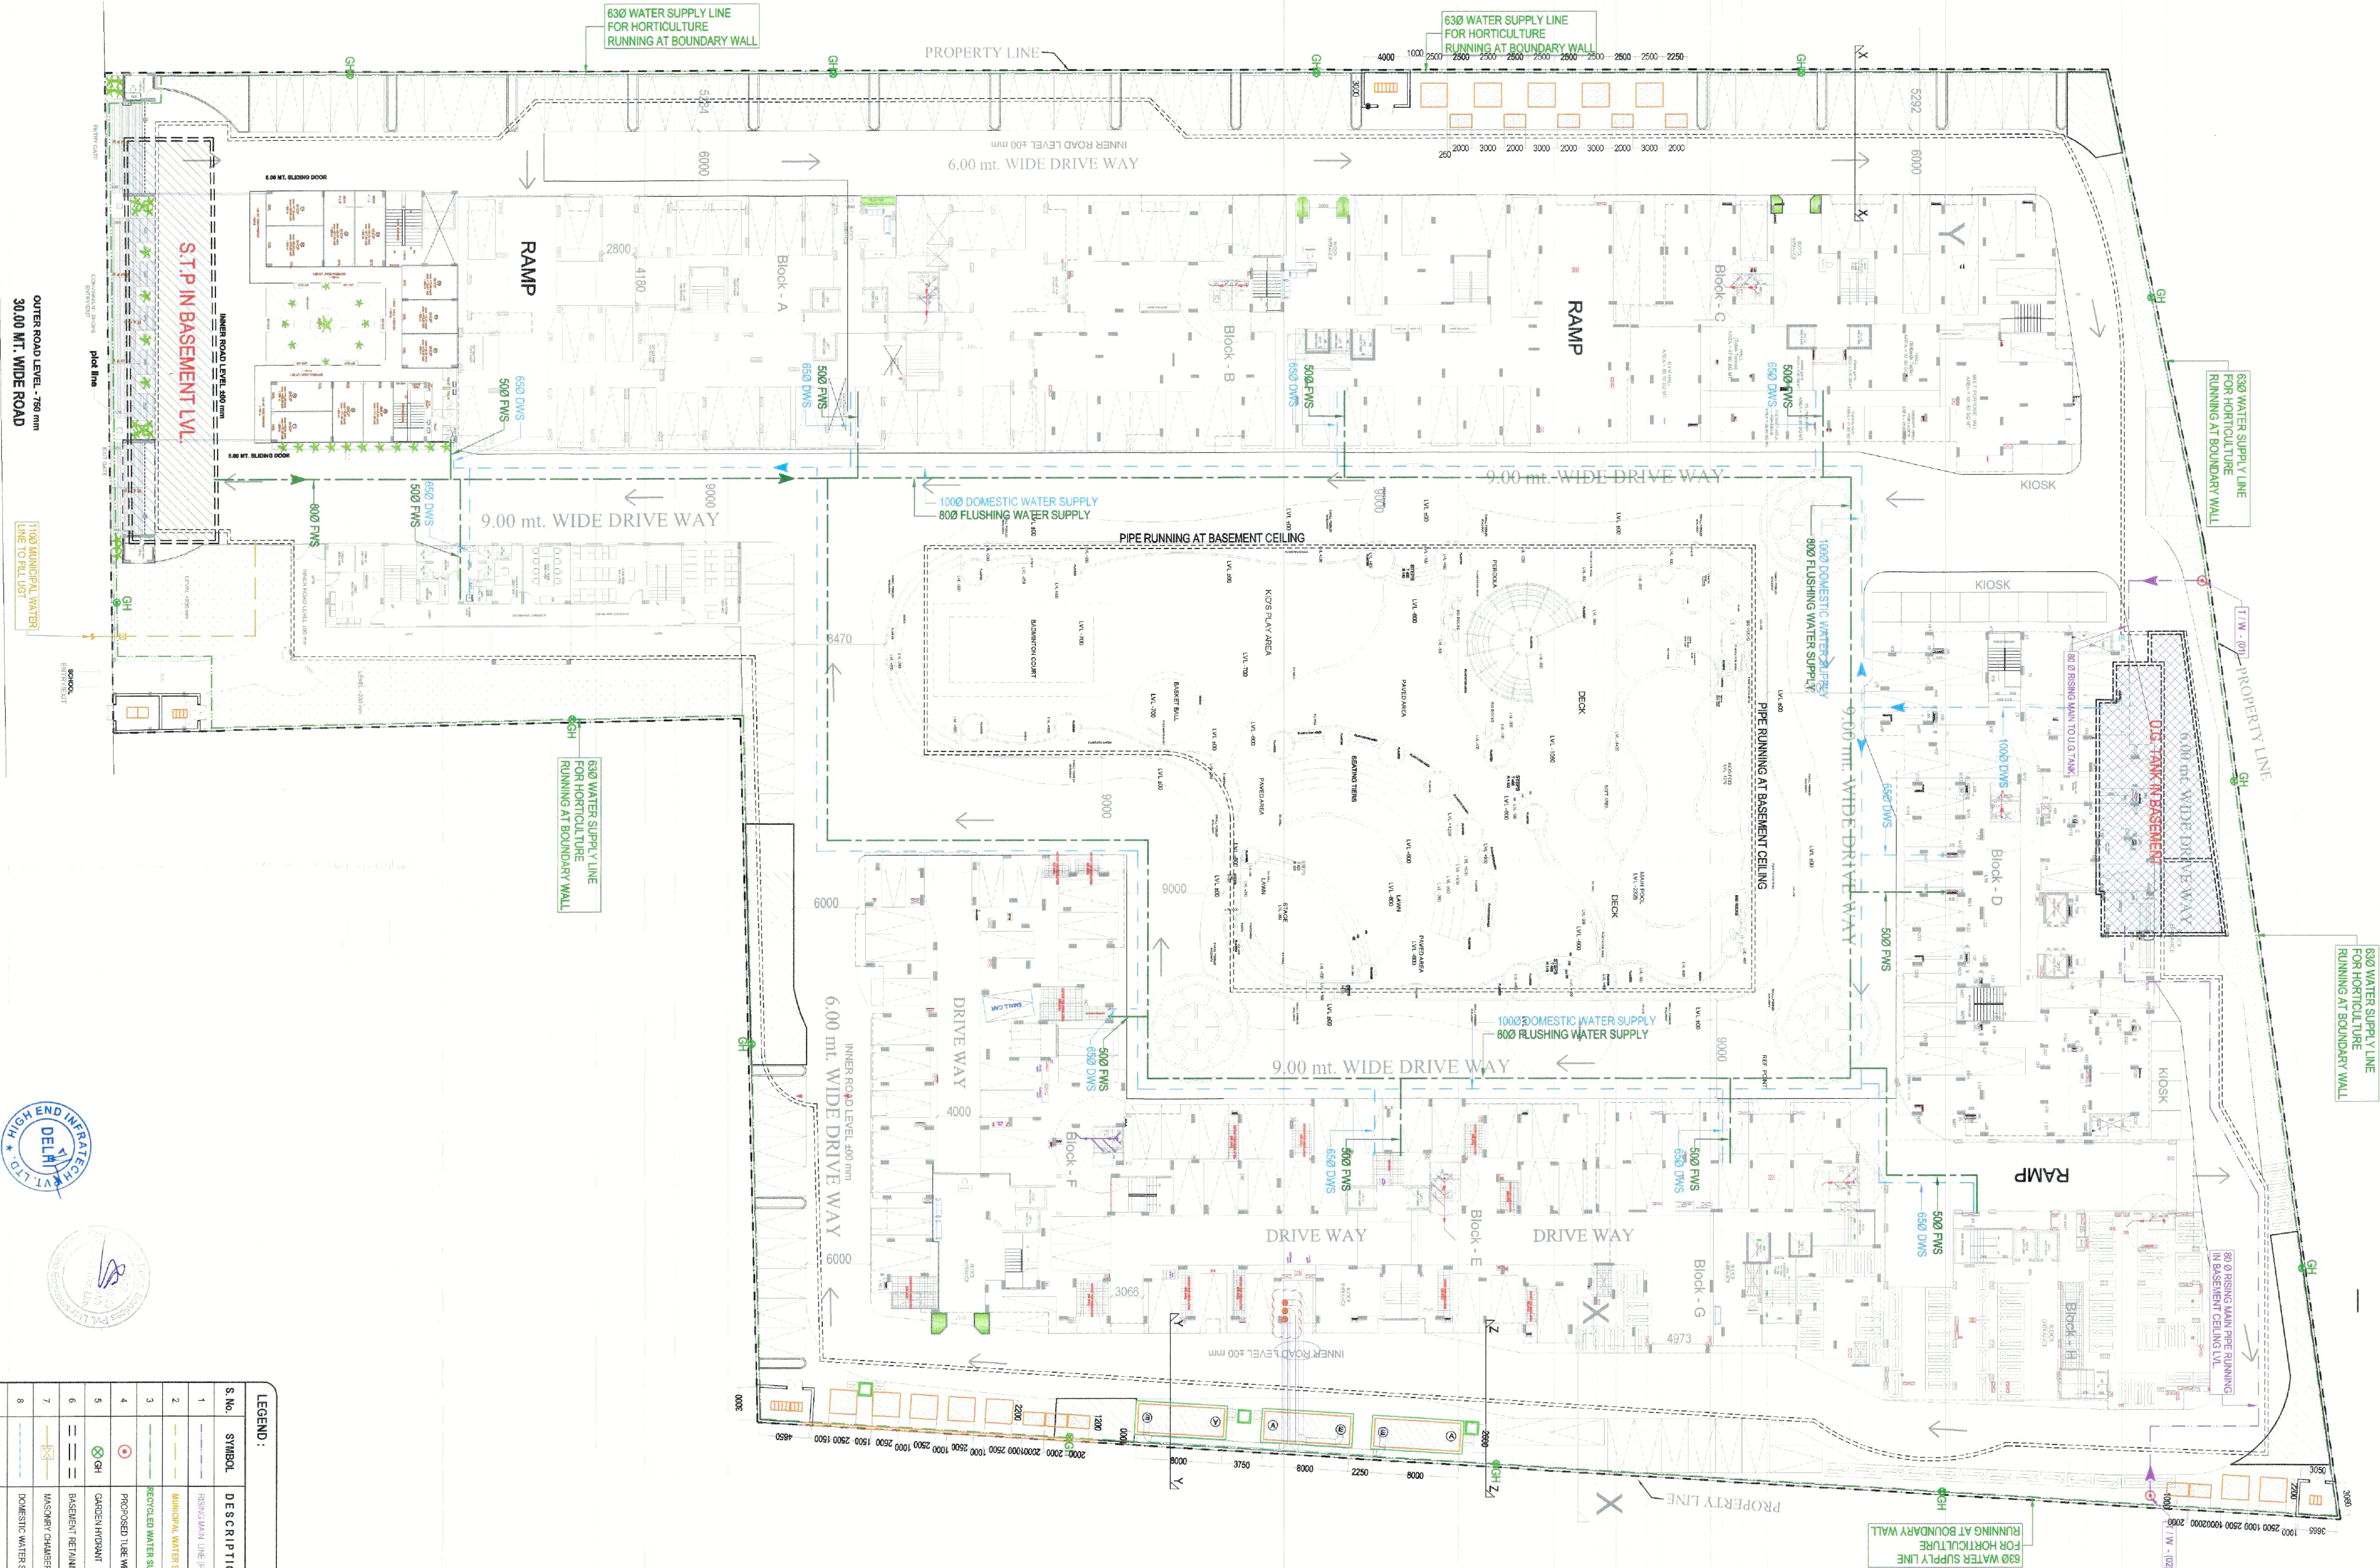

LEGEND :	
S. No.	DESCRIPTION
1	PROPOSED GROUP HOUSING (WINDSOR PARADISE - II) AT KH. NO. 1005 TO 1008 AT VILLAGE MOORNAGAR GHATABAD (U.P.)
2	PROPOSED GROUP HOUSING (WINDSOR PARADISE - II) AT KH. NO. 1005 TO 1008 AT VILLAGE MOORNAGAR GHATABAD (U.P.)
3	PROPOSED GROUP HOUSING (WINDSOR PARADISE - II) AT KH. NO. 1005 TO 1008 AT VILLAGE MOORNAGAR GHATABAD (U.P.)
4	PROPOSED GROUP HOUSING (WINDSOR PARADISE - II) AT KH. NO. 1005 TO 1008 AT VILLAGE MOORNAGAR GHATABAD (U.P.)
5	PROPOSED GROUP HOUSING (WINDSOR PARADISE - II) AT KH. NO. 1005 TO 1008 AT VILLAGE MOORNAGAR GHATABAD (U.P.)
6	PROPOSED GROUP HOUSING (WINDSOR PARADISE - II) AT KH. NO. 1005 TO 1008 AT VILLAGE MOORNAGAR GHATABAD (U.P.)
7	PROPOSED GROUP HOUSING (WINDSOR PARADISE - II) AT KH. NO. 1005 TO 1008 AT VILLAGE MOORNAGAR GHATABAD (U.P.)
8	PROPOSED GROUP HOUSING (WINDSOR PARADISE - II) AT KH. NO. 1005 TO 1008 AT VILLAGE MOORNAGAR GHATABAD (U.P.)
9	PROPOSED GROUP HOUSING (WINDSOR PARADISE - II) AT KH. NO. 1005 TO 1008 AT VILLAGE MOORNAGAR GHATABAD (U.P.)

project

PROPOSED GROUP HOUSING (WINDSOR PARADISE - II) AT KH. NO. 1005 TO 1008 AT VILLAGE MOORNAGAR GHATABAD (U.P.)

title

SITE PLAN

subnote

EXTERNAL WATER SUPPLY LAYOUT

drawing released for

☐ APPROVAL
☐ ADVANCE COPY
☐ SUBMISSION
☐ CONSTRUCTION

drg. no.

C/S 187 PL-43

scale

(1:1) 1:300

date

23.03.2019

drawn by

S. Bhambhani

designed by

Shafiq Shabbir

checked by

Anand Hasnani

architects

ANUJ AGARWAL ARCHITECTS P. LTD.
architects, engineers, landscape & interior designers
OFF: 1346, KUNDAWAH, GAZIABAD, NIGRAH, NIGRAH, NIGRAH
MOB.: 98111992, 12845454
E-MAIL: anandhasnani@anujarch.com

services consultant

Consumable Engineering Services (P) Ltd.
Head Office: B-27, Sector-62, Noida-201301
Tel: 0120-285901, 285902, 285903, 285904
Fax: 0120-285901, 285902, 285903, 285904
E-MAIL: info@cespl.in, website: www.cespl.in