


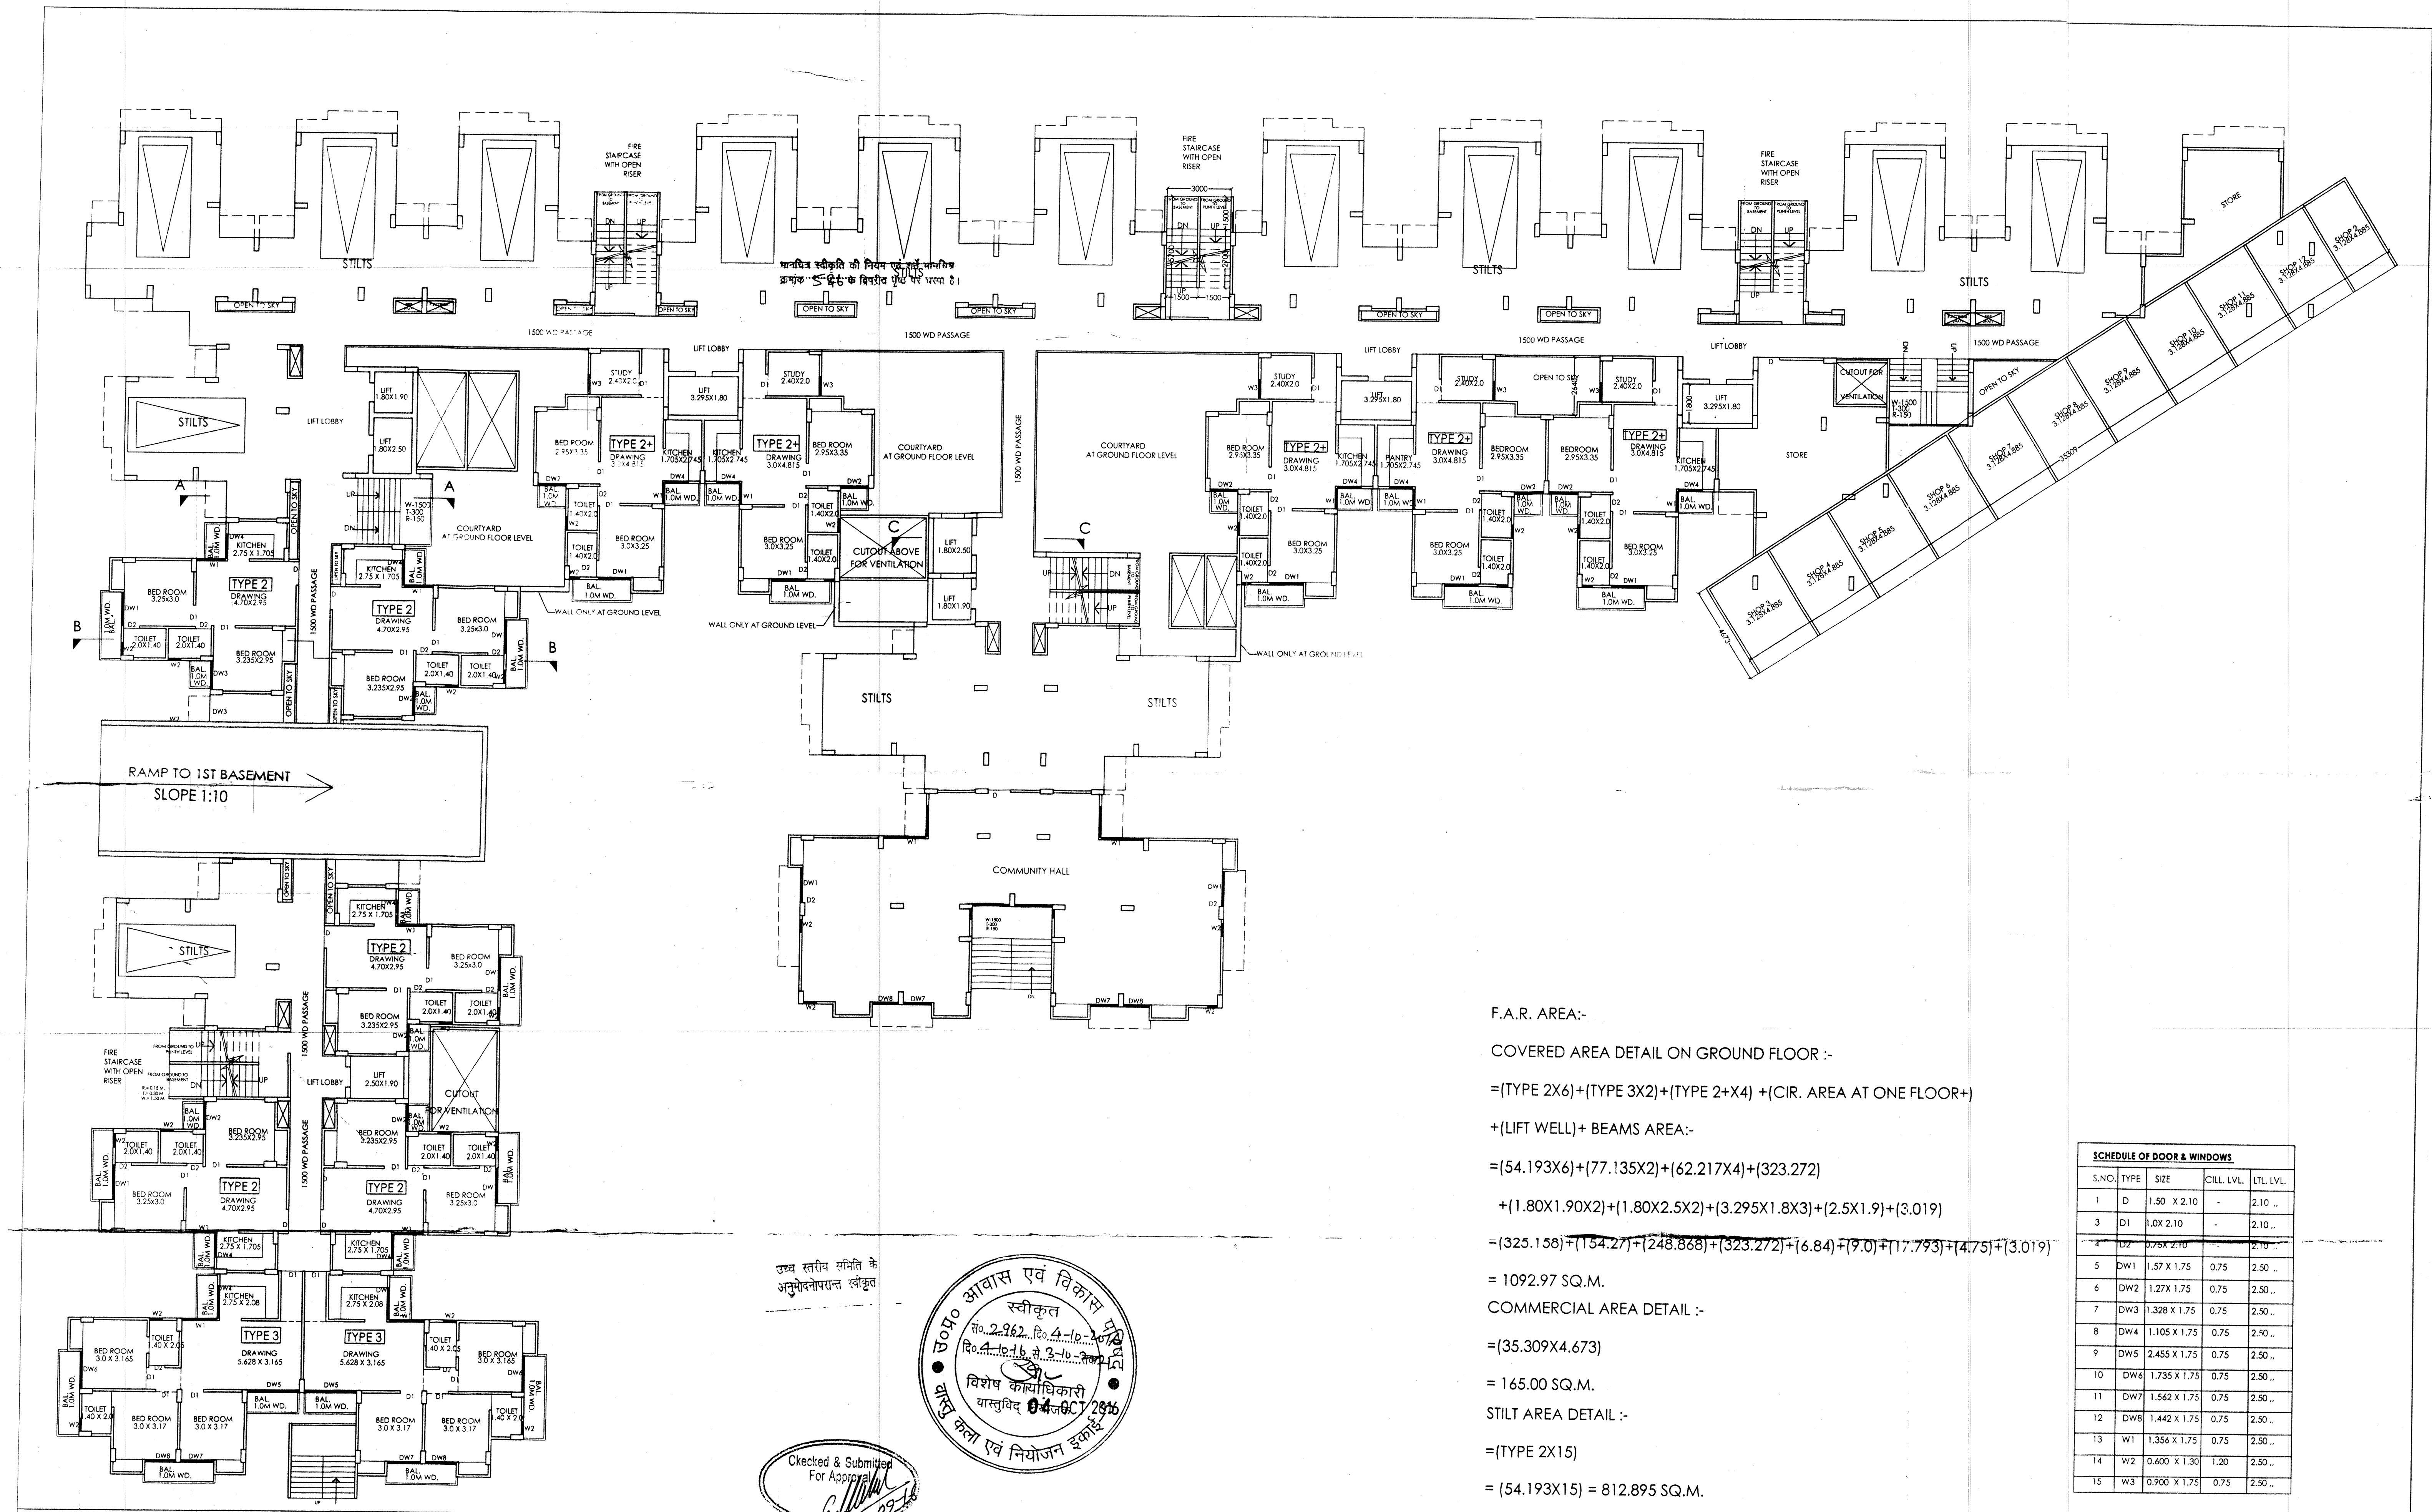

F.A.R. AREA:-

COVERED AREA DETAIL ON GROUND FLOOR :-

=(TYPE 2X6)+(TYPE 3X2)+(TYPE 2+X4) +(CIR. AREA AT ONE FLOOR+)

+(LIFT WELL) + BEAMS AREA:-

=(54.193X6)+(77.135X2)+(62.217X4)+(323.272)

+(1.80X1.90X2)+(1.80X2.5X2)+(3.295X1.8X3)+(2.5X1.9)+(3.019)

=(325.158)+(154.27)+(248.868)+(323.272)+(6.84)+(9.0)+(17.793)+(4.75)+(3.019)

= 1092.97 SQ.M.

COMMERCIAL AREA DETAIL :-

=(35.309X4.673)

= 165.00 SQ.M.

STILT AREA DETAIL :-

=(TYPE 2X15)

= (54.193X15) = 812.895 SQ.M.

SCHEDULE OF DOOR & WINDOWS				
S.NO	TYPE	SIZE	CILL. LVL	LTL. LVL
1	D	1.50 X 2.10	-	2.10 ..
3	D1	1.0X 2.10	-	2.10 ..
4	D2	0.75X 2.10	-	2.10 ..
5	DW1	1.57 X 1.75	0.75	2.50 ..
6	DW2	1.27X 1.75	0.75	2.50 ..
7	DW3	1.328 X 1.75	0.75	2.50 ..
8	DW4	1.105 X 1.75	0.75	2.50 ..
9	DW5	2.455 X 1.75	0.75	2.50 ..
10	DW6	1.735 X 1.75	0.75	2.50 ..
11	DW7	1.562 X 1.75	0.75	2.50 ..
12	DW8	1.442 X 1.75	0.75	2.50 ..
13	W1	1.356 X 1.75	0.75	2.50 ..
14	W2	0.600 X 1.30	1.20	2.50 ..
15	W3	0.900 X 1.75	0.75	2.50 ..

PROJECT:-
GROUP HOUSING FOR
M/S V.N. INFRATECH PVT. LTD.
PLOT NO- 11/GH-11, SECTOR-11,
AT VRINDAVAN YOUNA NO-3, LUCKNOW. (U.P.)

उच्च स्तरीय समिति के
अनुमोदनोपरान्त स्वीकृत



Checked & Submitted
For Approval

SIGNING AUTHORITY

ARCHITECT'S SIGN

SUBMISSION DRAWING

DRG. TITLE:-

GROUND FLOOR PLAN

SCALE: 1:100

DLT.BY:- RISHABH

DRG. NO.: 05

DATE: 27/07/2015

ARCHITECTS:-

P.N. ANDLEY B.A.R.C.H. A.I.L.A.

ANDLEYS ASSOCIATES PVT. LTD.
ARCHITECTS ENGINEERS PLANNERS