


LEGEND:-PLUMBING



SYMBOL	DESCRIPTION
	SEWER PIPE
	STORM PIPE
	MUNICIPAL WATER INLET LINE
	IRRIGATION WATER SUPPLY
	GARDEN HYDRANT
	STORM MANHOLE
	SEWER MANHOLE
	CATCH BASIN
	RAIN WATER HARVESTING PIT
	EXTERNAL FIRE HYDRANT

LEGEND:-PLUMBING

SYMBOL	DESCRIPTION
	DOMESTIC WATER SUPPLY
	FLUSHING WATER SUPPLY
	RAIN WATER PIPE
	SOIL PIPE

LEGEND:-

 SYMBOL	DESCRIPTION
	84W LED STREET LIGHT POLE (HEIGHT OF 7Mtrs.)
	FEEDER PILLER PANEL
	PLATE EARTH PIT G.I.
	PLATE EARTH PIT Cu

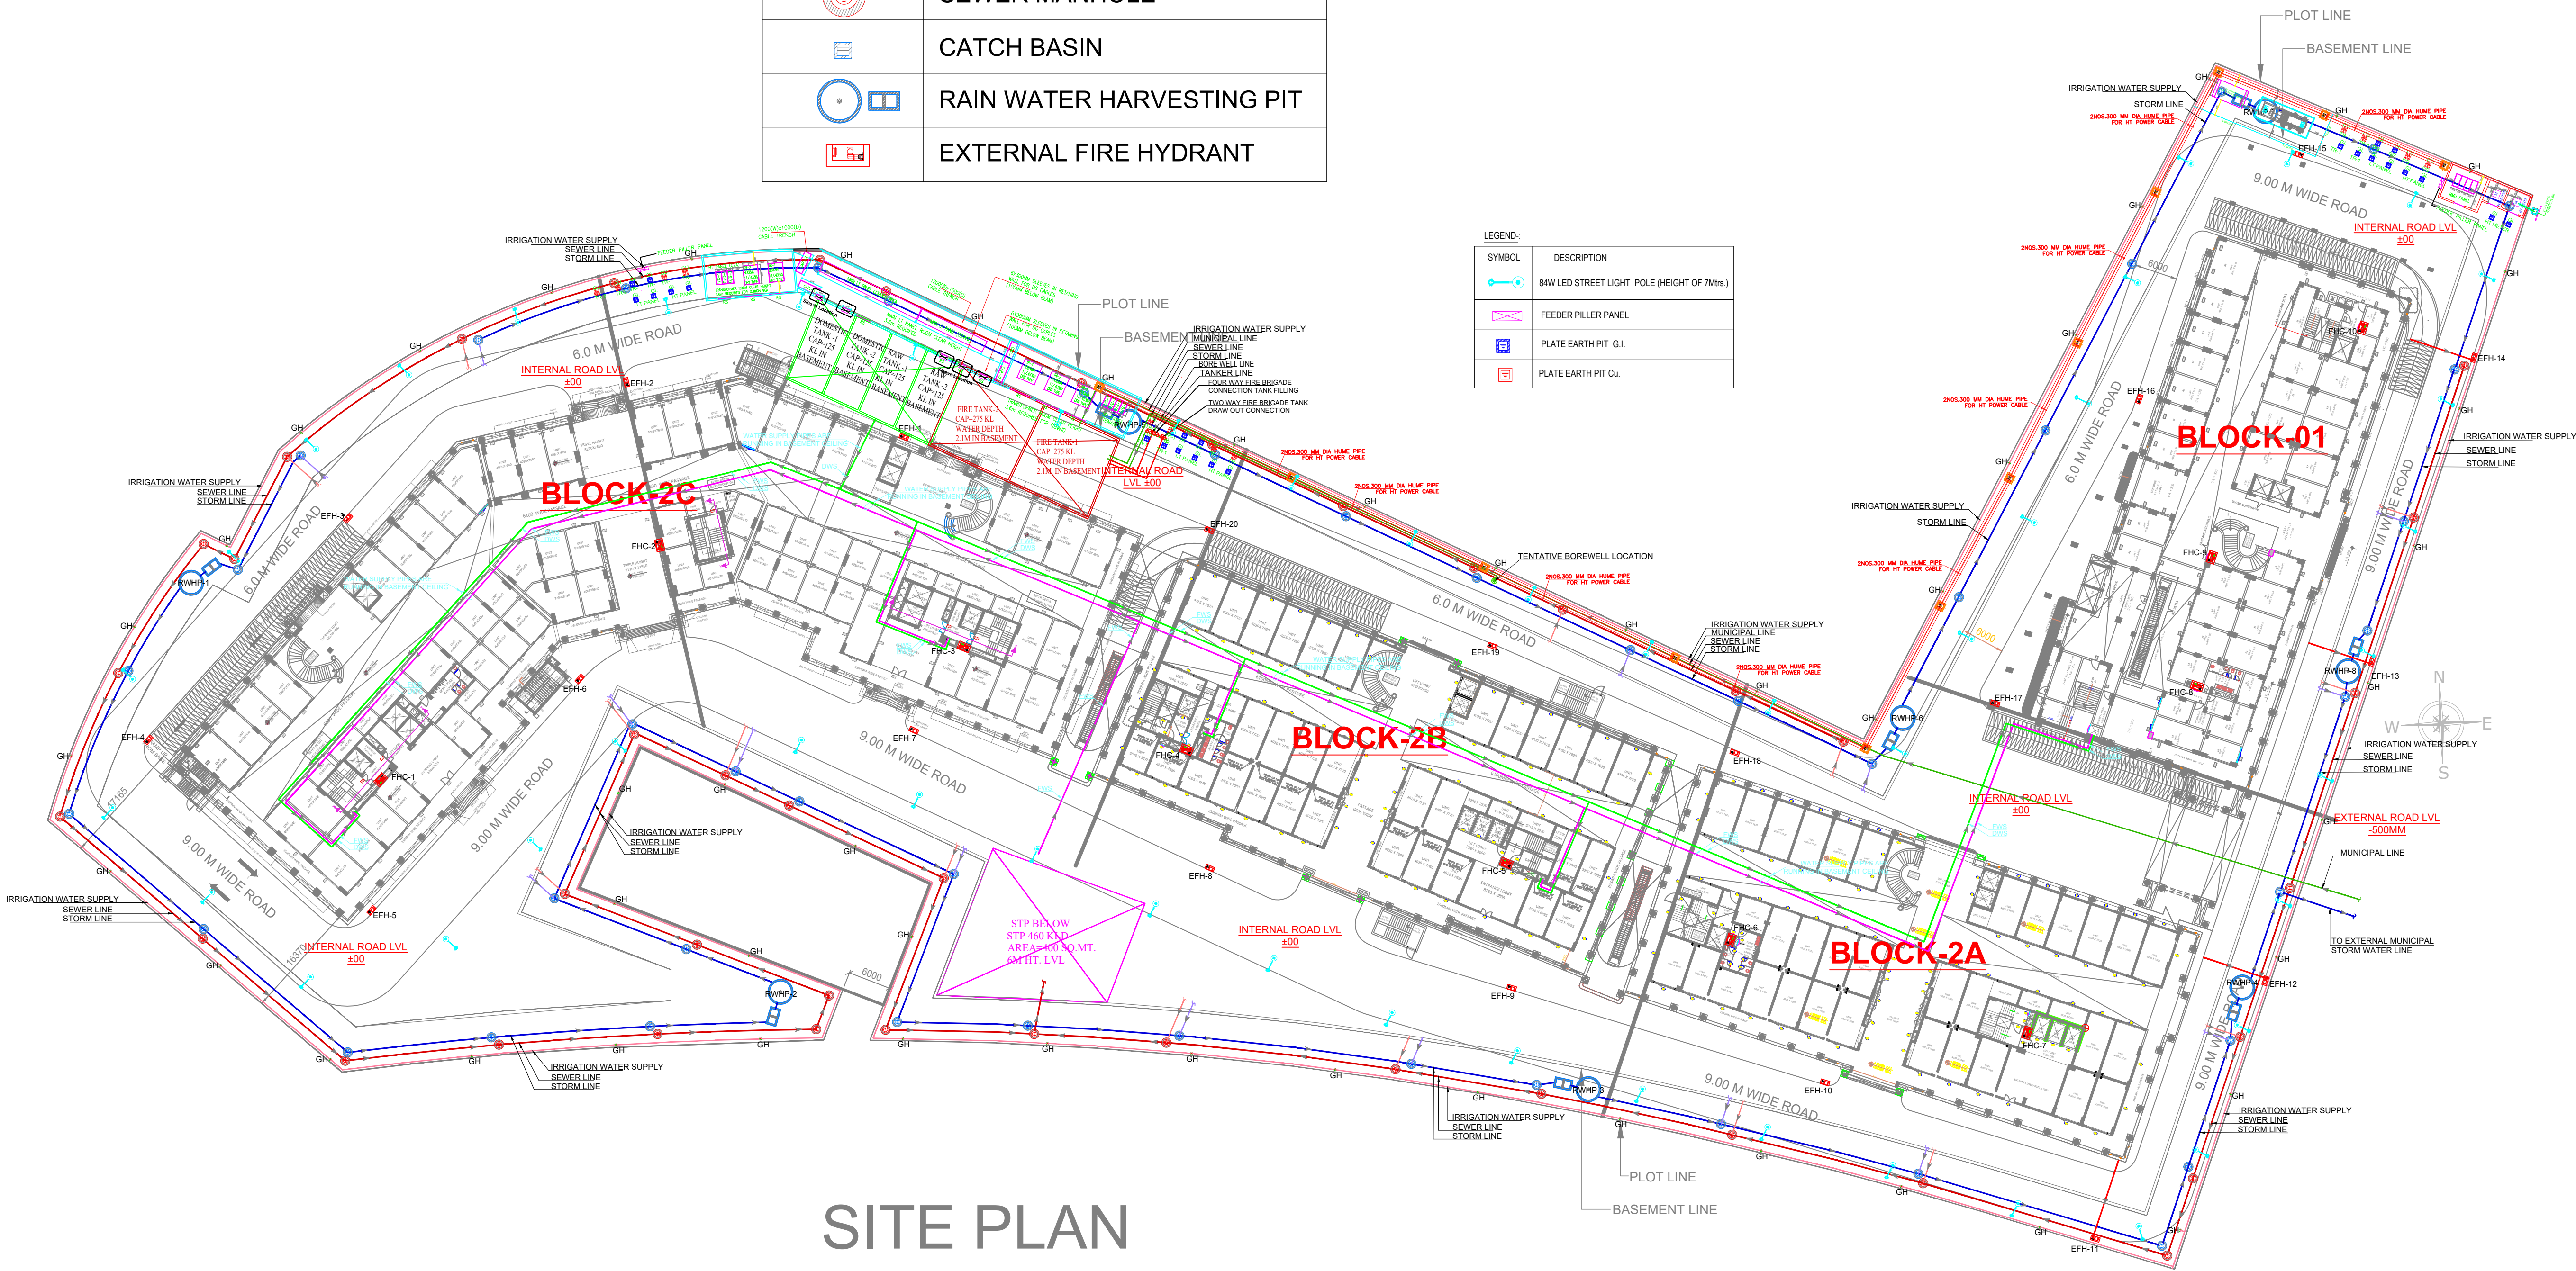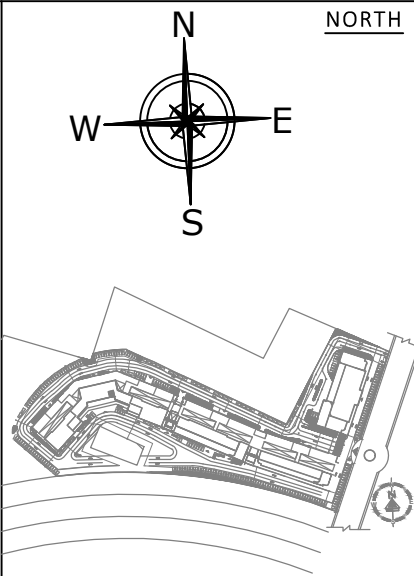

SITE PLAN

CLIENT:


Turning dreams into reality

ARCHITECTURAL CONSULTANT:


SPECTRUM DESIGN GROUP
100, 101, 102,1000

MEP CONSULTANT & ADDRESS:


clancy global
CONSULTING ENGINEERS
Unit 10, 11, 12, 1000

PROJECT:

COMMERCIAL AT LUCKNOW.

DRAWING TITLE:

MEP LAYOUT AT SITE PLAN

DRAWING NO.

OMX-COM-DD-AR-100

DRAWN BY: HAK

CHKD BY: SHH

SCALE: 1:350@A0

DATE: 17.07.2024