

BASMENT SERVICES AREA			
S. NO.	SIZE	NOS.	AREA
1	3.550 x 5.945	1	25.35
2	2.510 x 3.730	1	9.36
3	4.040 x 3.730	1	34.44
4	2.680 x 5.540	1	14.85
TOTAL AREA			84.00

TOTAL FAR OF VILLA			
S. NO.	SIZE	NOS.	AREA
1	GROUND FLOOR FAR	1	79.09
2	FIRST FLOOR FAR	1	73.24
2	TERRACE FLOOR FAR	1	4.88
TOTAL FAR			157.21

TOTAL GROUND COVERAGE			
S. NO.	SIZE	NOS.	AREA
1	GROUND FLOOR FAR	1	79.09
TOTAL GROUND COVERAGE			

FAR CALCULATION (GROUND FLOOR)			
S. NO.	SIZE	NOS.	AREA
1	2.510 x 3.730	1	9.41
2	3.650 x 6.948	1	25.36
3	4.040 x 6.675	1	26.97
4	2.680 x 3.690	1	9.89
5	3.810 x 1.305	1	4.97
6	1.345 x 1.850	1	2.49
TOTAL FAR			79.09

TOTAL FAR OF FIRST FLOOR			
S. NO.	SIZE	NOS.	AREA
1	3.510 x 2.750	1	9.61
2	7.000 x 2.985	1	22.05
3	7.460 x 3.960	1	29.54
4	2.910 x 3.690	1	10.74
5	1.595 x 1.850	1	2.49
TOTAL (A)			75.13
DEDUCTION (B)			
A	2.450 x 0.775	1	1.90
TOTAL FAR = (B)			1.90
TOTAL FAR OF FIRST FLOOR (A-B)			
			73.24

FAR CALCULATION (TERRACE FLOOR)			
S. NO.	SIZE	NOS.	AREA
1	3.345 x 1.450	1	4.88
TOTAL FAR			4.88


MUMTY ENVELOP PLAN			
S. NO.	TYPE	SIZE	SILL LVL. LINTEL LVL.
1.	SD	3530x2500	0.0 2500
2.	SD1	2345x2500	0.0 2500
3.	DW	1640x2500	0.0 2500
4.	D	1200x2100	0.0 2100
5.	D1	1000x2100	0.0 2100
6.	D2	900x2100	0.0 2100
7.	D3	750x2100	0.0 2100
8.	W	3580x2200	300 2500
9.	W1	2400x2200	300 2500
11.	W2	2350x1450	1050 2500
12.	W3	1700x1450	1050 2500
13.	W4	750x1200	900 2100
14.	W5	3420x1200	900 2100
15.	W6	1100x1200	900 2100
16.	W7	1550x1200	900 2100
17.	V	600x1200	900 2100

WATER TANK ROOF PLAN			
TERRACE BELOW			
WATER TANK			
MUMTY			

WATER TANK & MUMTY LVL PLAN			
TERRACE BELOW			
WATER TANK			
MUMTY			

15% ADDITIONAL FAR			
S. NO.	SIZE	NOS.	AREA
1	2.510 x 5.210	1	13.08
2	2.510 x 5.210	1	13.08
TOTAL AREA			26.15

MUMTY & WATER TANK			
AREA ENVELOP OF 15% ADDITIONAL FAR			

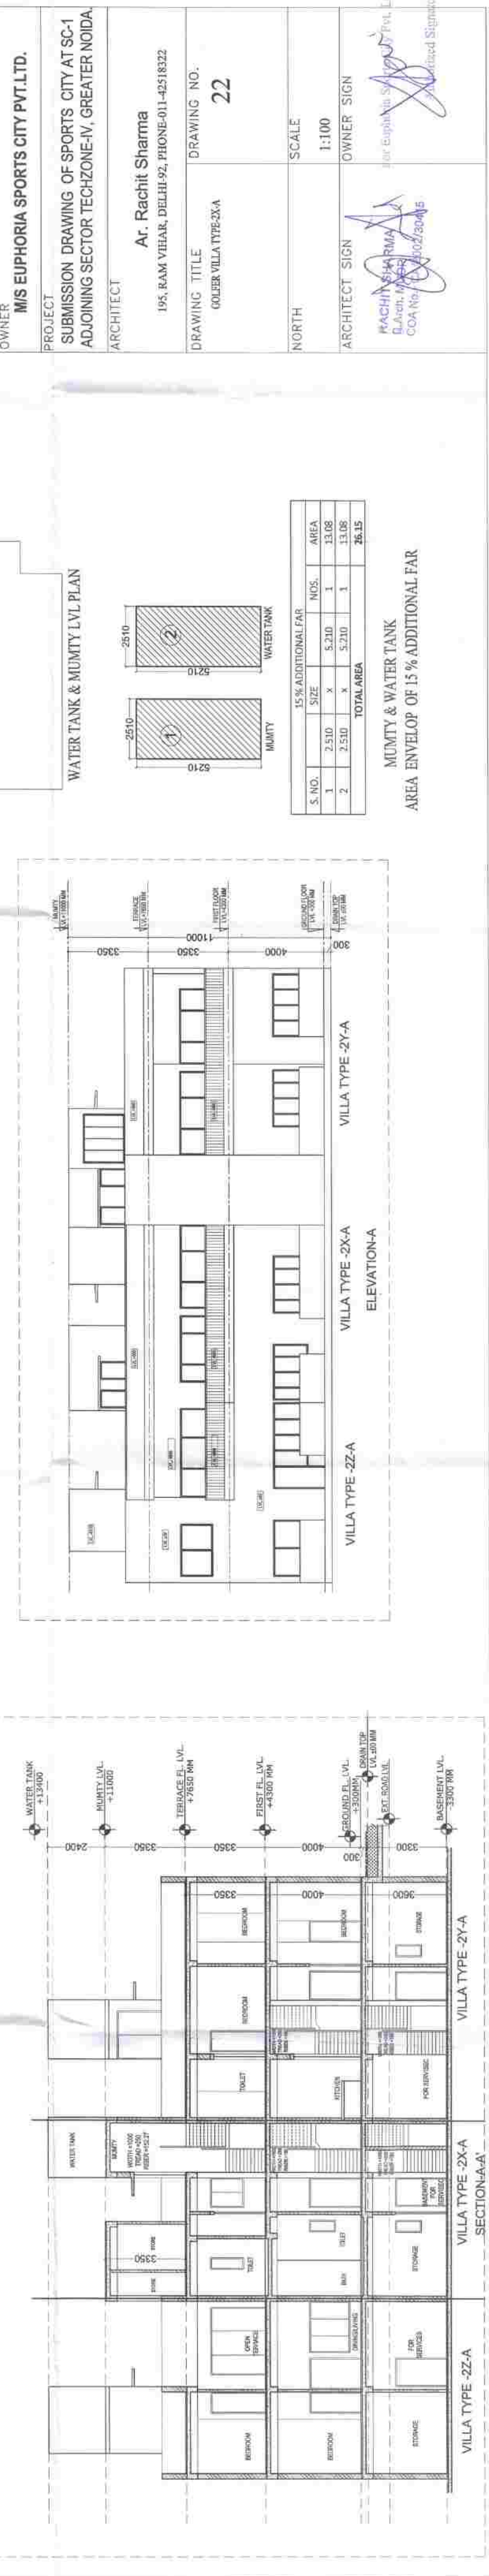

Greater Noida Industrial Development Authority

APPROVED

4/1/2016

5/2/2016

MS EUPHORIA SPORTS CITY PVT. LTD.

PROJECT

SUBMISSION DRAWING OF SPORTS CITY AT SC-1

ADJOINING SECTOR TECHZONE-IV, GREATER NOIDA

Ar. Rachit Sharma

195, RAM VIHAR, DELHI-92, PHONE-011-42518322

ARCHITECT

COLOUR VILLA TYPE-2X-A

DRAWING NO.

22

NORTH

SCALE

1:100

ARCHITECT SIGN

OWNER SIGN

RACHIT SHARMA

COA No. 100/2004/5

MS Euphoria Sports City Pvt. Ltd.

Authorized Signatory