

S. NO.	SIZE	NOS.	AREA
1	3.880 x	2.580	10.01
2	3.880 x	5.210	20.21
3	2.810 x	4.885	13.73
4	1.315 x	4.610	6.06
5	3.810 x	1.986	7.57
6	2.380 x	3.990	9.50
7	2.795 x	3.478	9.72
8	1.070 x	2.430	2.60
TOTAL AREA			79.40

S. NO.	SIZE	NOS.	AREA
1	GROUND FLOOR FAR	1	84.68
2	FIRST FLOOR FAR	1	74.24
2	TERRACE FLOOR FAR	1	5.03
TOTAL FAR			163.95


S. NO.	SIZE	NOS.	AREA
1	6.480 x	3.815	24.76
2	3.730 x	4.905	18.52
3	2.810 x	32.675	92.62
4	1.070 x	7.790	8.34
TOTAL (A)			134.24
DEDUCTION (B)			77.23
TOTAL (B)			57.01
TOTAL FAR OF FIRST FLOOR (A-B)			77.23

S. NO.	SIZE	NOS.	AREA
1	2.810 x	2.965	8.34
2	3.930 x	3.815	14.99
3	1.070 x	3.715	3.97
5	3.880 x	2.180	8.48
6	1.050 x	1.750	1.82
TOTAL FAR			27.59

S. NO.	SIZE	NOS.	AREA
1	6.480 x	3.815	24.76
2	3.730 x	4.905	18.52
3	2.810 x	32.675	92.62
4	1.070 x	7.790	8.34
TOTAL (A)			134.24
DEDUCTION (B)			57.01
TOTAL (B)			77.23
TOTAL FAR OF FIRST FLOOR (A-B)			77.23

S. NO.	SIZE	NOS.	AREA
1	1.795 x	2.800	5.03
TOTAL FAR OF TYPE-2A-3			5.03

S.NO.	TYPE	SIZE	SILL LVL.	LINTEL LVL.
1	SD	3530x2500	0.0	2500
2	SD1	2345x2500	0.0	2500
3	DW	1640x2500	0.0	2500
4	D	1200x2100	0.0	2100
5	D1	1000x2100	0.0	2100
6	D2	900x2100	0.0	2100
7	D3	750x2100	0.0	2100
8	W	3580x2200	300	2500
9	W1	2400x2200	300	2500
11	W2	2350x1450	1050	2500
12	W3	1700x1450	1050	2500
13	W4	750x1200	900	2100
14	W5	3420x1200	900	2100
15	W6	1100x1200	900	2100
16	W7	1550x1200	900	2100
17	V	600x1200	900	2100

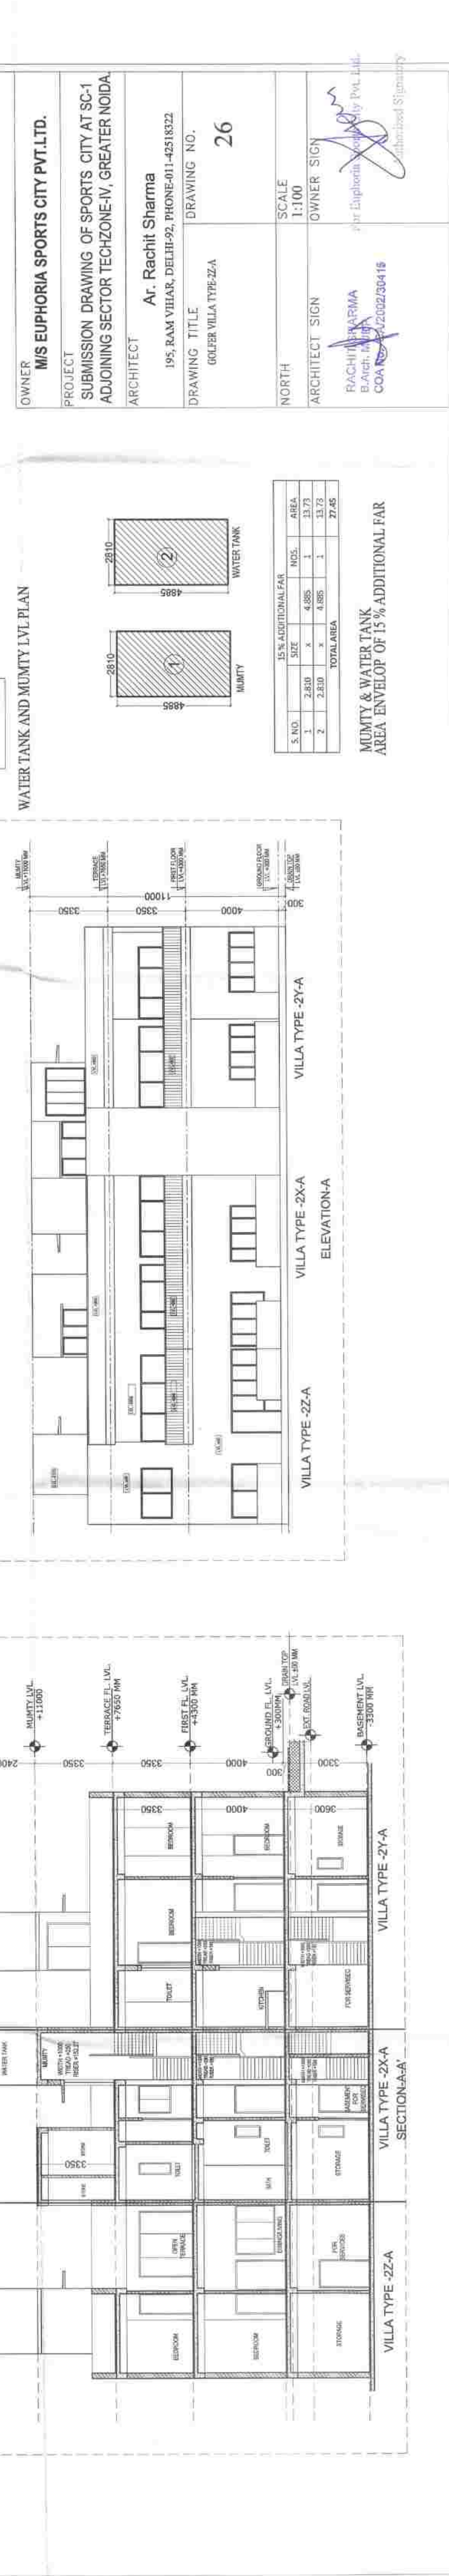

OWNER: **MIS EUPHORIA SPORTS CITY PVT. LTD.**
 PROJECT: **SUBMISSION DRAWING OF SPORTS CITY AT SC-1 ADJOINING SECTOR TECHZONE-IV, GREATER NOIDA.**
 ARCHITECT: **Ar. Rachit Sharma**
 195, RAM VIHAR, DELHI-92, PHONE-011-42518322
 DRAWING TITLE: **GROUND FLOOR PLAN**
 DRAWING NO.: **26**
 SCALE: **1:100**
 ARCHITECT SIGN: **RACHIT SHARMA**
 OWNER SIGN: **MIS EUPHORIA SPORTS CITY PVT. LTD.**
 COA NO: **A/2002/39418**