

OWNERS SIGNATURE

ARCHITECT'S SIGNATURE

DRG. No. :- 13

For Apex Heights Pvt. Ltd.

Authorised Signatory

DRAWN BY :-

CHECKED BY :-

SCALE :-

DATE :-

Space Designers International

B-34 Sector-67, NOIDA-201301

PH: 91-9718337171, 18, 19, 20

E-mail: spaceid@psd.com, www.spaceid.com

ARCHITECTS:

GROUND TO 1ST. FLOOR PLAN

TOWER - A & G ARE SAME

AREA CALCULATION

DRAWING TITLE :-

M/S APEX HEIGHTS

CONSORTIUM MEMBER :-

SAMS REAL ESTATE PVT. LTD.

CONSORTIUM :-

BUILDERS & PROMOTERS :-

SIDDHARTH VIHAR YOJNA, GHAZIABAD



AT PLOT NO - 4/BS-2/3

PROPOSED RESIDENTIAL COMPLEX

PROJECT :-

Scale: 1:100

Visual

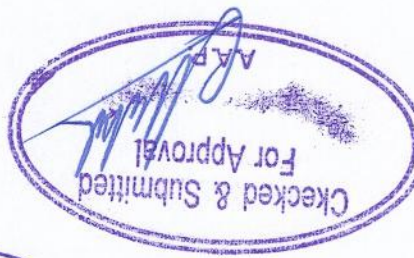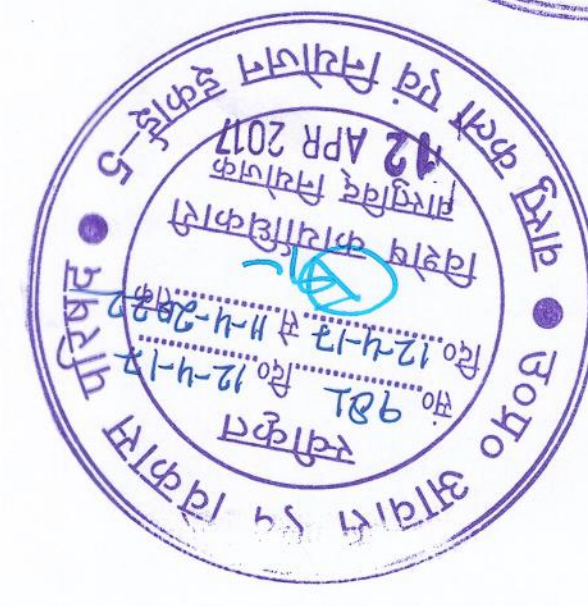

संश्लेषित योजना की प्रमाणित प्रत यहाँ प्रस्तुत है।
उक्त स्वीकृत स्थिति के
अनुसार निर्माण करावत

