





APROJECT :-
PROPOSED RESIDENTIAL COMPLEX
AT PLOT NO - 4/BS-2/3,
SIDHARTH VIHAR YOUNA, GHAZIABAD.

BUILDERS & PROMOTERS :-
CONSORTIUM :-
SAMS REAL ESTATE PVT. LTD.
CONSORTIUM MEMBER :-
M/S APEX HEIGHTS
DRAWING TITLE :- TOWER - A & G ARE SAME


ARCHITECTS :-
Space Designers International
B-34 Sector-67, NOIDA-201301
P: 91-8718337718, 9130
E-mail: spaceid@gmail.com, www.spaceid.com

OWNERS SIGNATURE:
For Apex Heights Pvt. Ltd.
AUTHEMATED SIGNATURE
ARCHITECT'S SIGNATURE
DRG. NO. :- 14

DATE :-
SCALE :-
CHECKED BY :-
VISHV
DRAWN BY :-
SALVAT

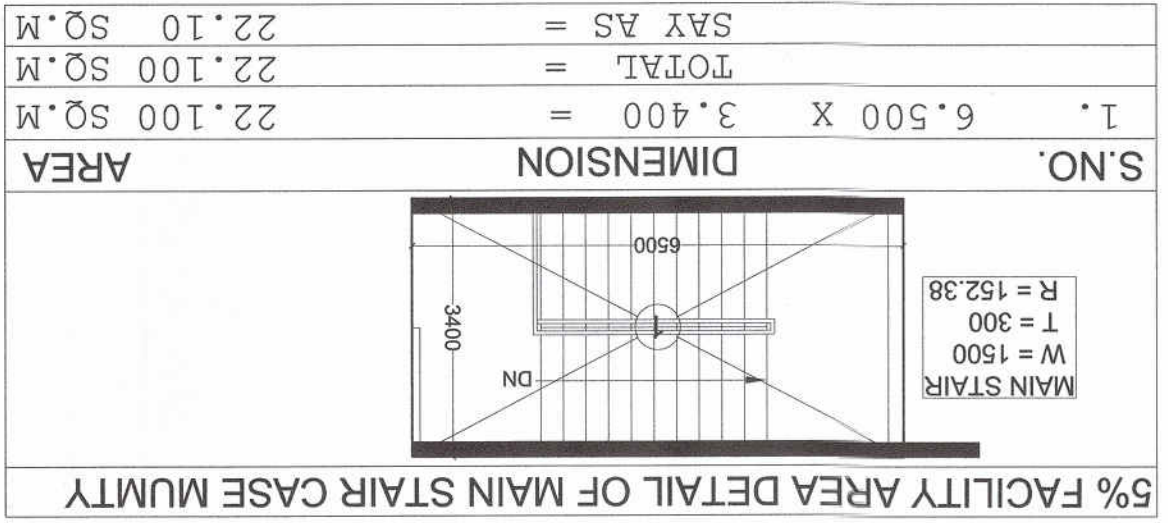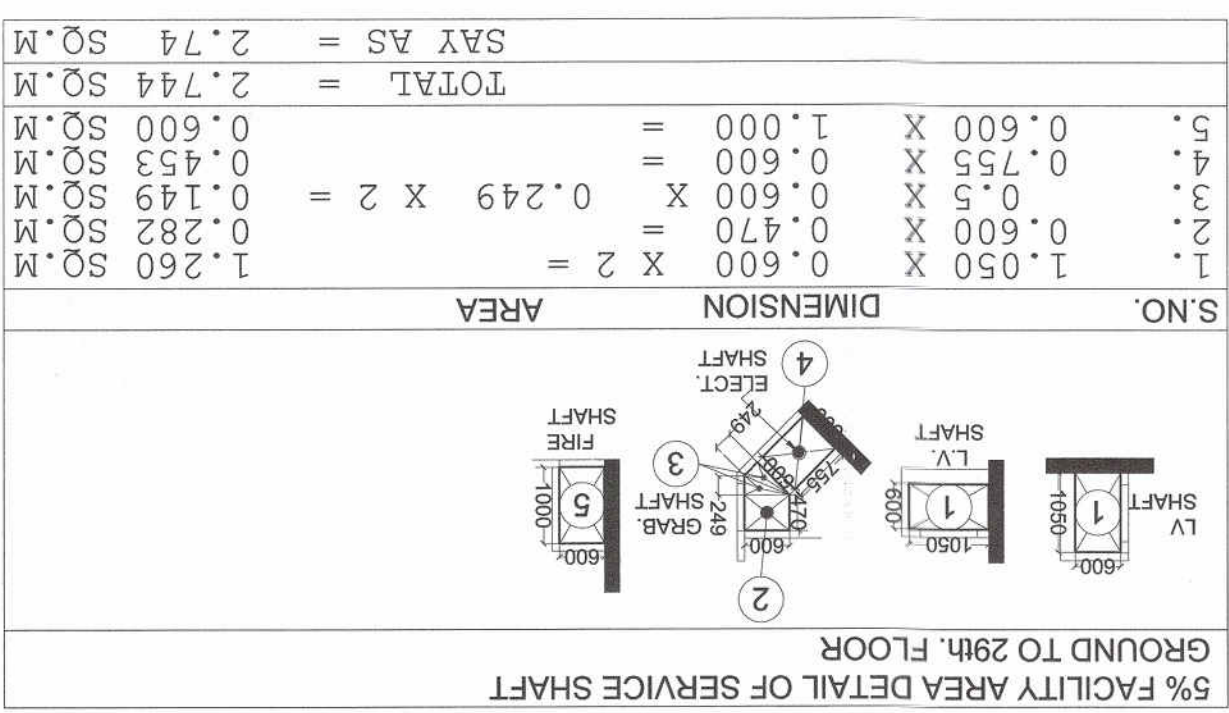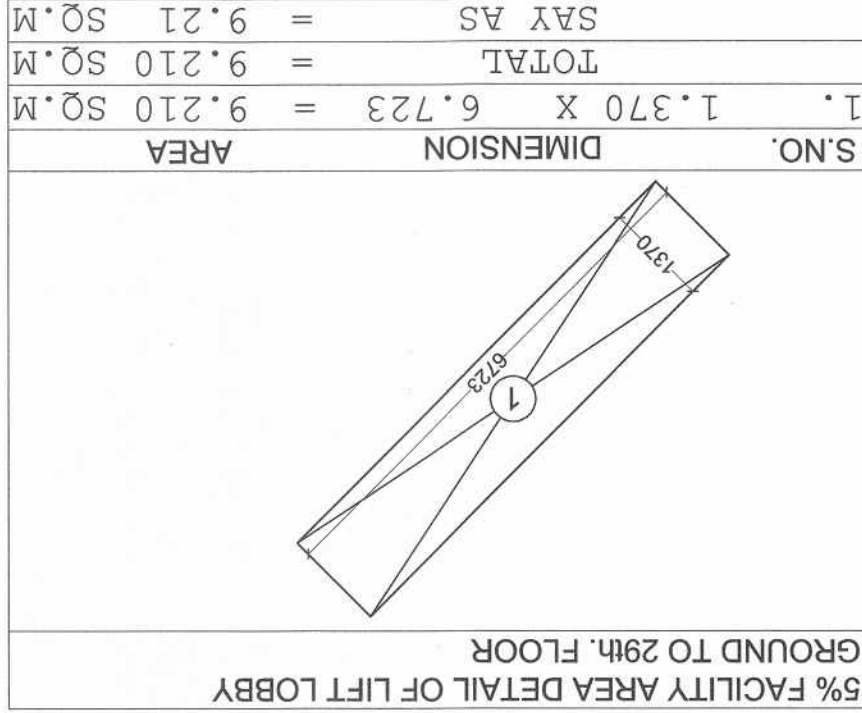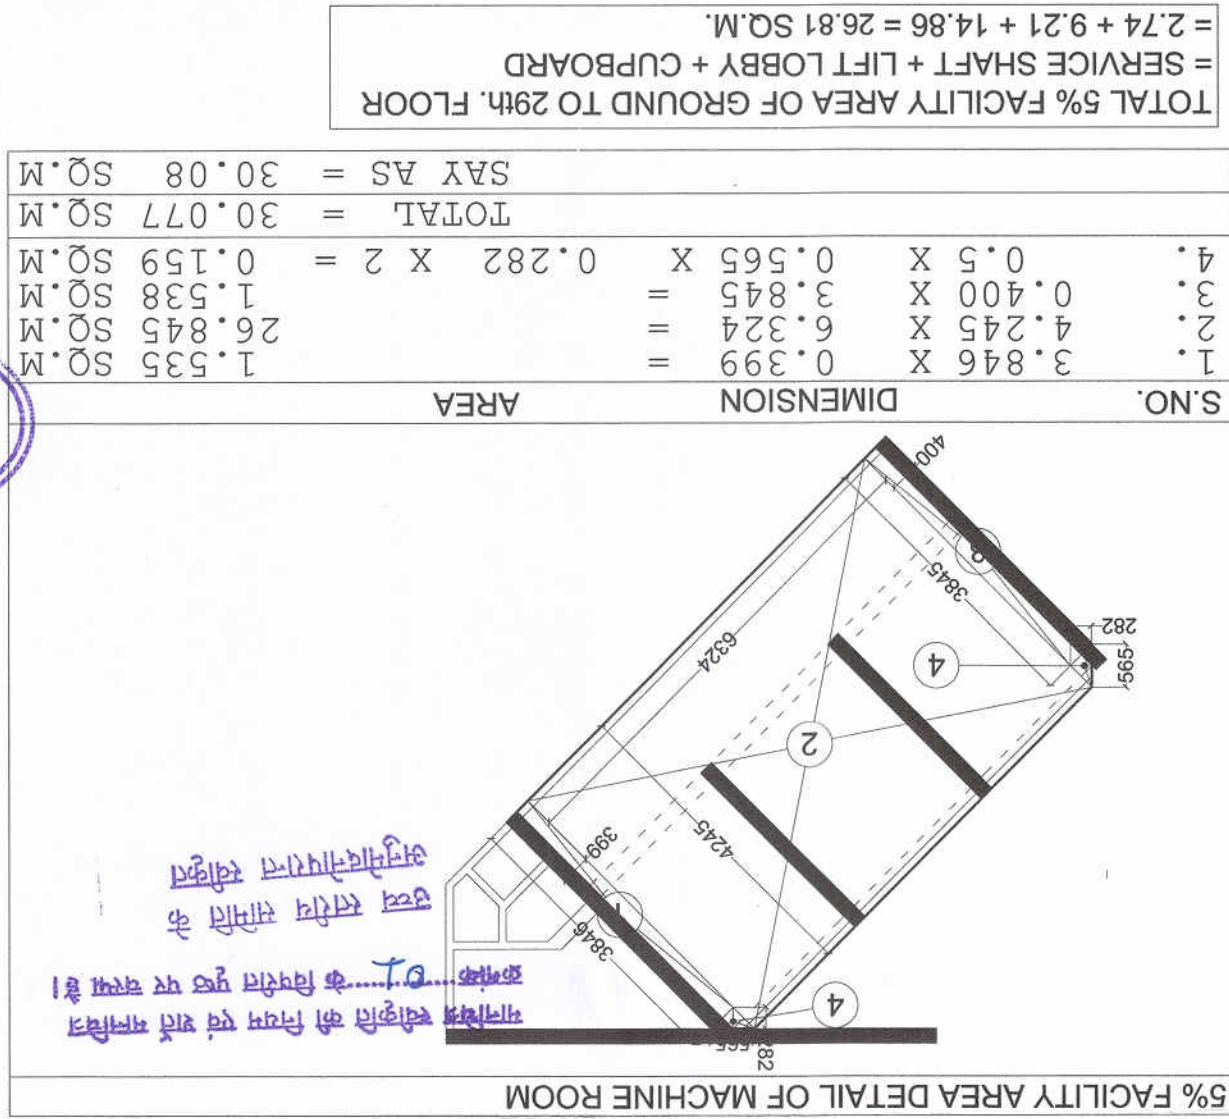

TOWER - A
TOWER - A & G ARE SAME
2ND. TO 29TH FLOOR PLAN (AREA - 571.34 SQ.MT.)

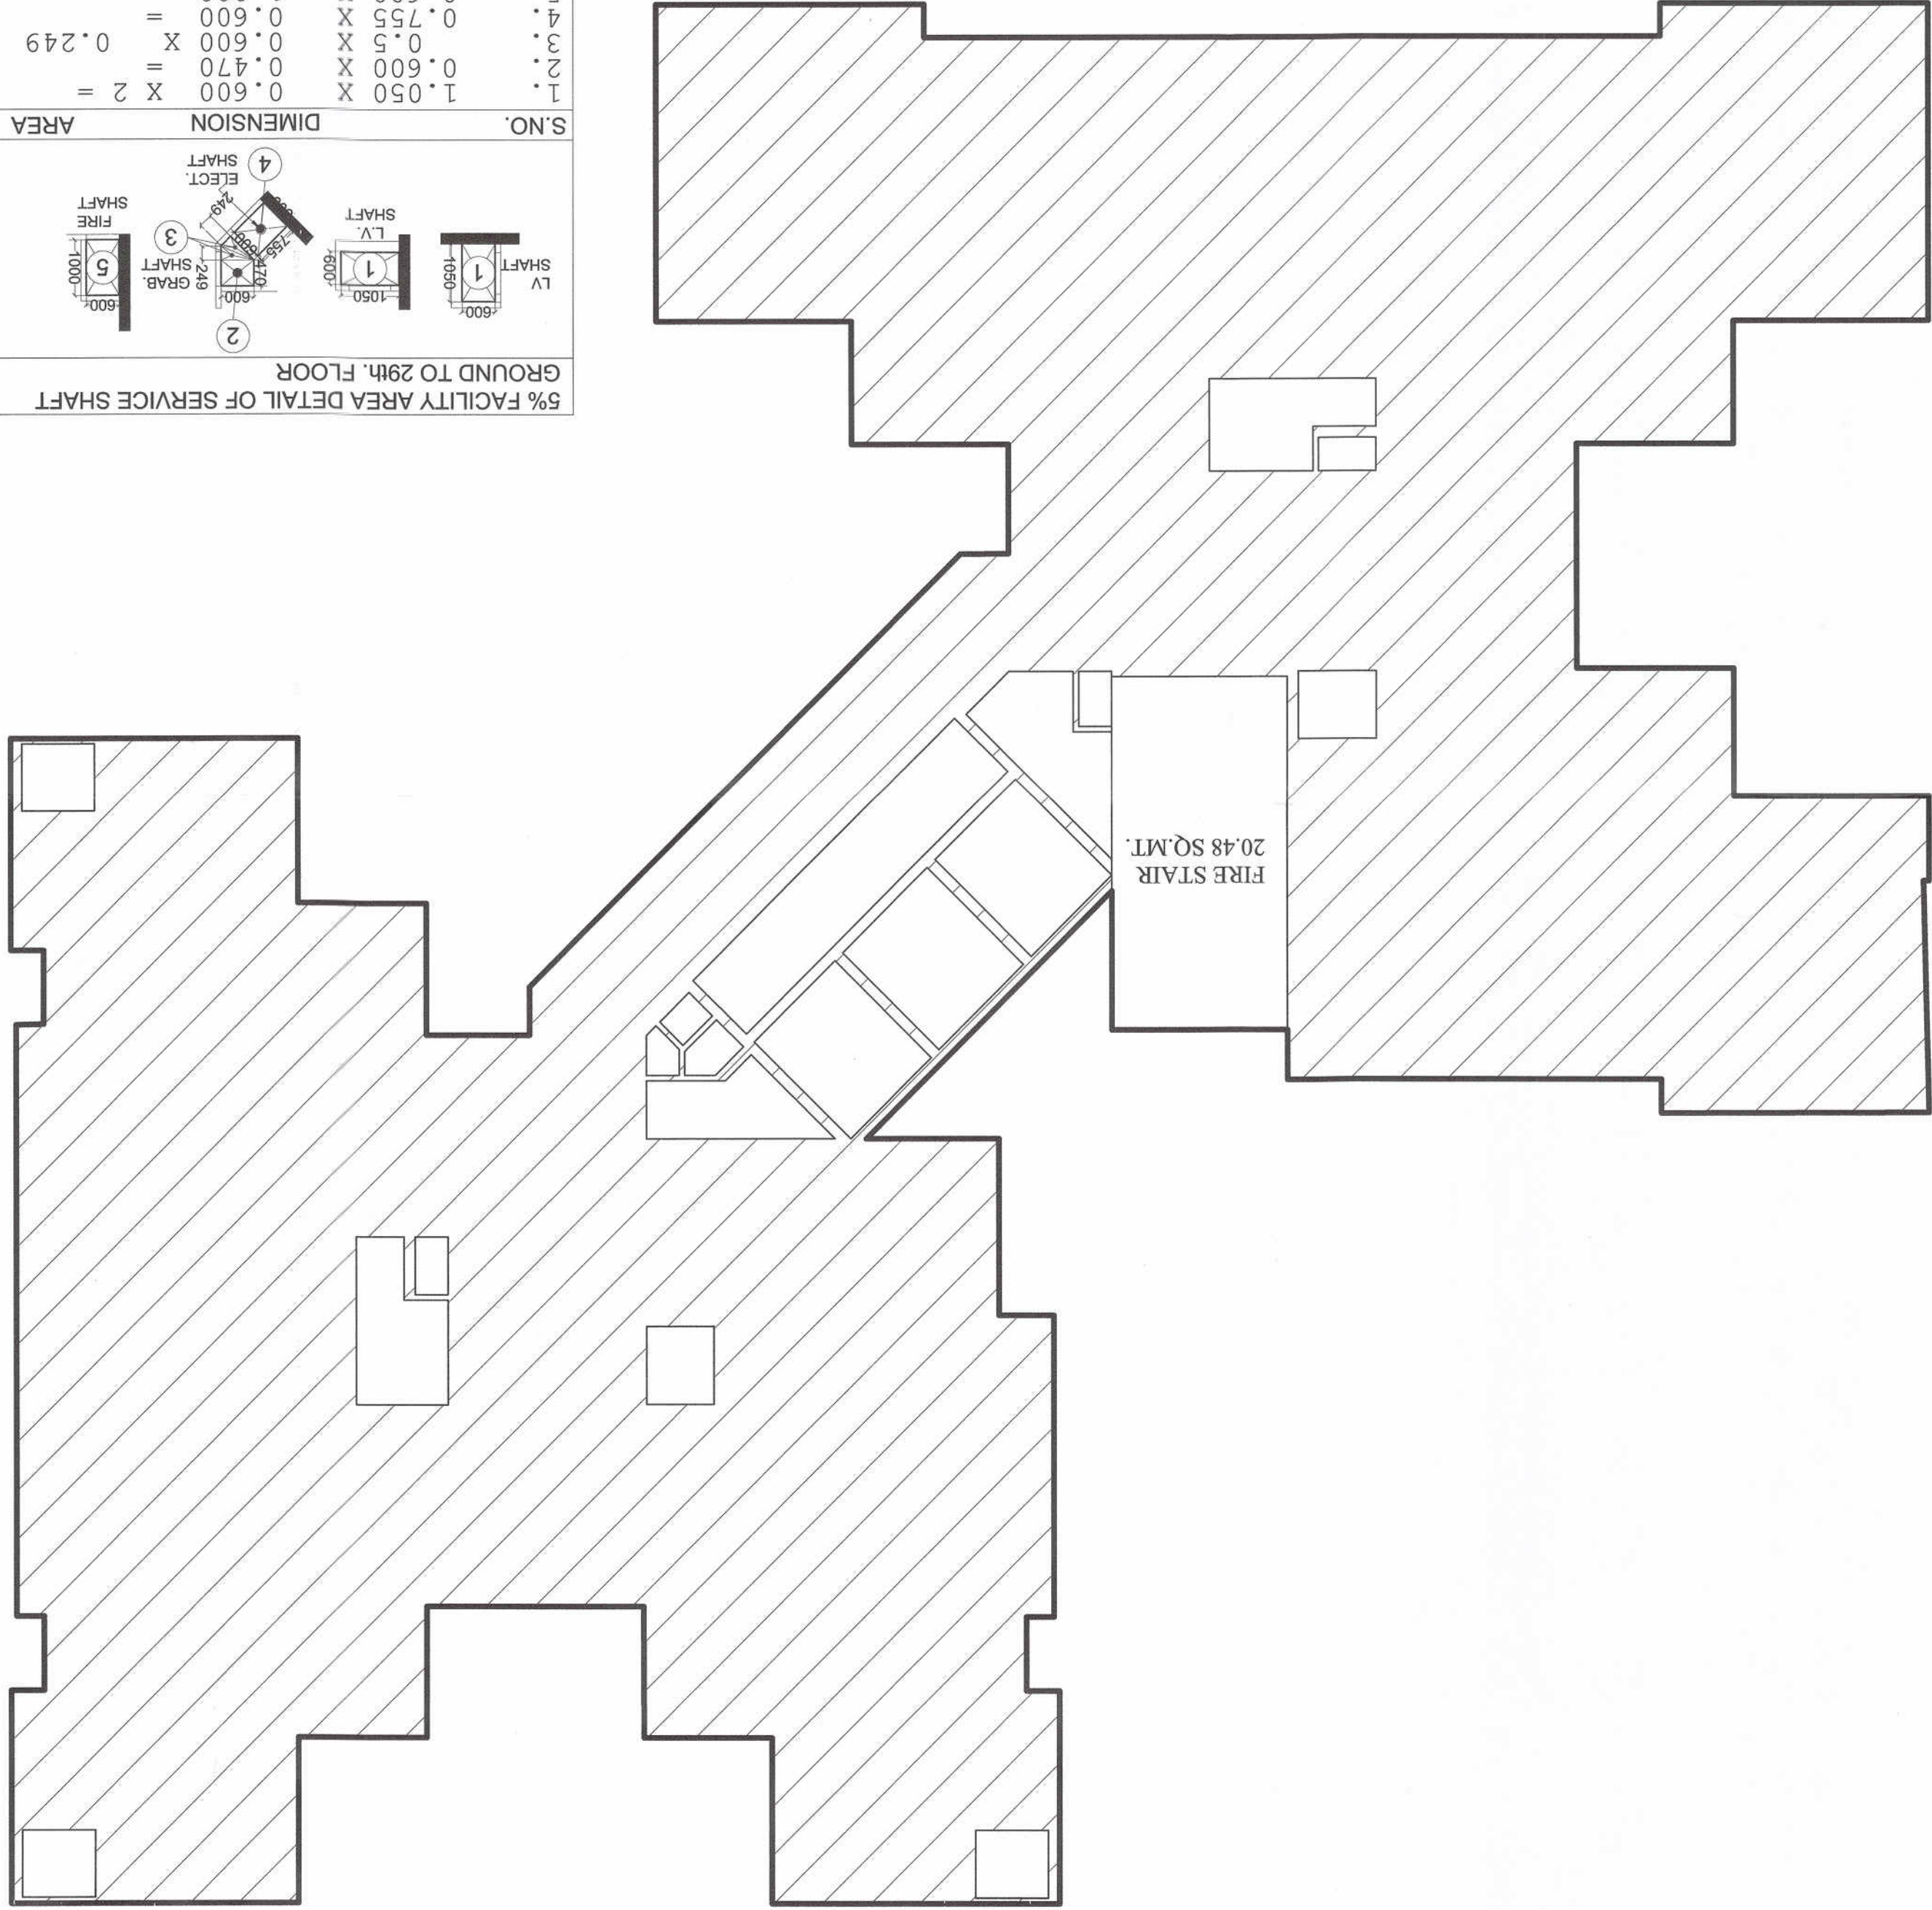

S. No.	PARTICULARS	REQ.E.C.S.	5% FACILITY AREA
1	NON F.A.R.	6.00	
2	GROUND FLOOR	6.00	
3	1st FLOOR	6.00	
4	2nd FLOOR	6.00	
5	3rd FLOOR	6.00	
6	4th FLOOR	6.00	
7	5th FLOOR	6.00	
8	6th FLOOR	6.00	
9	7th FLOOR	6.00	
10	8th FLOOR	6.00	
11	9th FLOOR	6.00	
12	10th FLOOR	6.00	
13	11th FLOOR	6.00	
14	12th FLOOR	6.00	
15	13th FLOOR	6.00	
16	14th FLOOR	6.00	
17	15th FLOOR	6.00	
18	16th FLOOR	6.00	
19	17th FLOOR	6.00	
20	18th FLOOR	6.00	
21	19th FLOOR	6.00	
22	20th FLOOR	6.00	
23	21st FLOOR	6.00	
24	22nd FLOOR	6.00	
25	23rd FLOOR	6.00	
26	24th FLOOR	6.00	
27	25th FLOOR	6.00	
28	26th FLOOR	6.00	
29	27th FLOOR	6.00	
30	28th FLOOR	6.00	
31	29th FLOOR	6.00	
32	TOTAL		180.00

FLOOR	Covid Area (FOR F.A.R.)	Area of balcony in m ² (upto 150 FAR)	5% FACILITY AREA in m ²	D=(A+B+C+ FIRE STAIR CASE AREA)	Proposed units
Upper Basement					
Lower Basement					
G.F.L. SILL	613.93	110.65	26.81	780.69	6
1st FL	572.76	110.65	26.81	730.70	6
2nd FL	571.34	110.65	26.81	729.28	6
3rd FL	571.34	110.65	26.81	729.28	6
4th FL	571.34	110.65	26.81	729.28	6
5th FL	571.34	110.65	26.81	729.28	6
6th FL	571.34	110.65	26.81	729.28	6
7th FL	571.34	110.65	26.81	729.28	6
8th FL	571.34	110.65	26.81	729.28	6
9th FL	571.34	110.65	26.81	729.28	6
10th FL	571.34	110.65	26.81	729.28	6
11th FL	571.34	110.65	26.81	729.28	6
12th FL	571.34	110.65	26.81	729.28	6
13th FL	571.34	110.65	26.81	729.28	6
14th FL	571.34	110.65	26.81	729.28	6
15th FL	571.34	110.65	26.81	729.28	6
16th FL	571.34	110.65	26.81	729.28	6
17th FL	571.34	110.65	26.81	729.28	6
18th FL	571.34	110.65	26.81	729.28	6
19th FL	571.34	110.65	26.81	729.28	6
20th FL	571.34	110.65	26.81	729.28	6
21st FL	571.34	110.65	26.81	729.28	6
22nd FL	571.34	110.65	26.81	729.28	6
23rd FL	571.34	110.65	26.81	729.28	6
24th FL	571.34	110.65	26.81	729.28	6
25th FL	571.34	110.65	26.81	729.28	6
26th FL	571.34	110.65	26.81	729.28	6
27th FL	571.34	110.65	26.81	729.28	6
28th FL	571.34	110.65	26.81	729.28	6
29th FL	571.34	110.65	26.81	729.28	6
Mumty/ Machine Room & Overhead Tank				131.15	
30th FL	688.37			708.94	6
31st FL	688.37			708.94	6
32nd FL	688.37			708.94	6
EWS AND LG					