

PROJECT :-
PROPOSED RESIDENTIAL COMPLEX
AT PLOT NO - 4/BS-2/3,
SIDDHARTH VIHAR YOJNA, GHAZIABAD.

BUILDERS & PROMOTER :-
SAMS REAL ESTATE PVT. LTD.
CONSORTIUM MEMBER :-
M/S APEX HEIGHTS
DRAWING TITLE :- TOWER - B

GROUND & 1st FLOOR PLAN

ARCHITECTS :-
Space Designers International
B - 34, SECTOR-67, NOIDA
PH : +91 9711633717, 18, 19 & 20
MOB : 9811070399, 9811336231
E-MAIL : spacesdi@gmail.com, www.spacedi.com


DRAWN BY :-
CHECKED BY :-
SCALE
DATE :-
1 : 100

OWNERS SIGN
For Apex Heights Pvt. Ltd.
Authorised Signatory



ARCHITECTS SIGN
DRG. NO. - 18



01	DRG./ DIN. ROOM = DRAWING / DINING ROOM
02	BD. ROOM = BED ROOM
03	KIT. = KITCHEN
04	TOL. = TOILET
05	BAL. = BALCONY

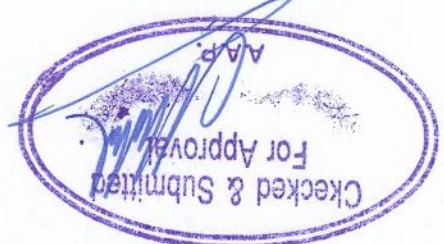

नगरपालिकाको कार्यालयमा
प्रमाणित गरिएको छ।
प्रमाणित गर्ने मिति: ०७/०८/२०७३
प्रमाणित गर्ने स्थान: काठमाडौं

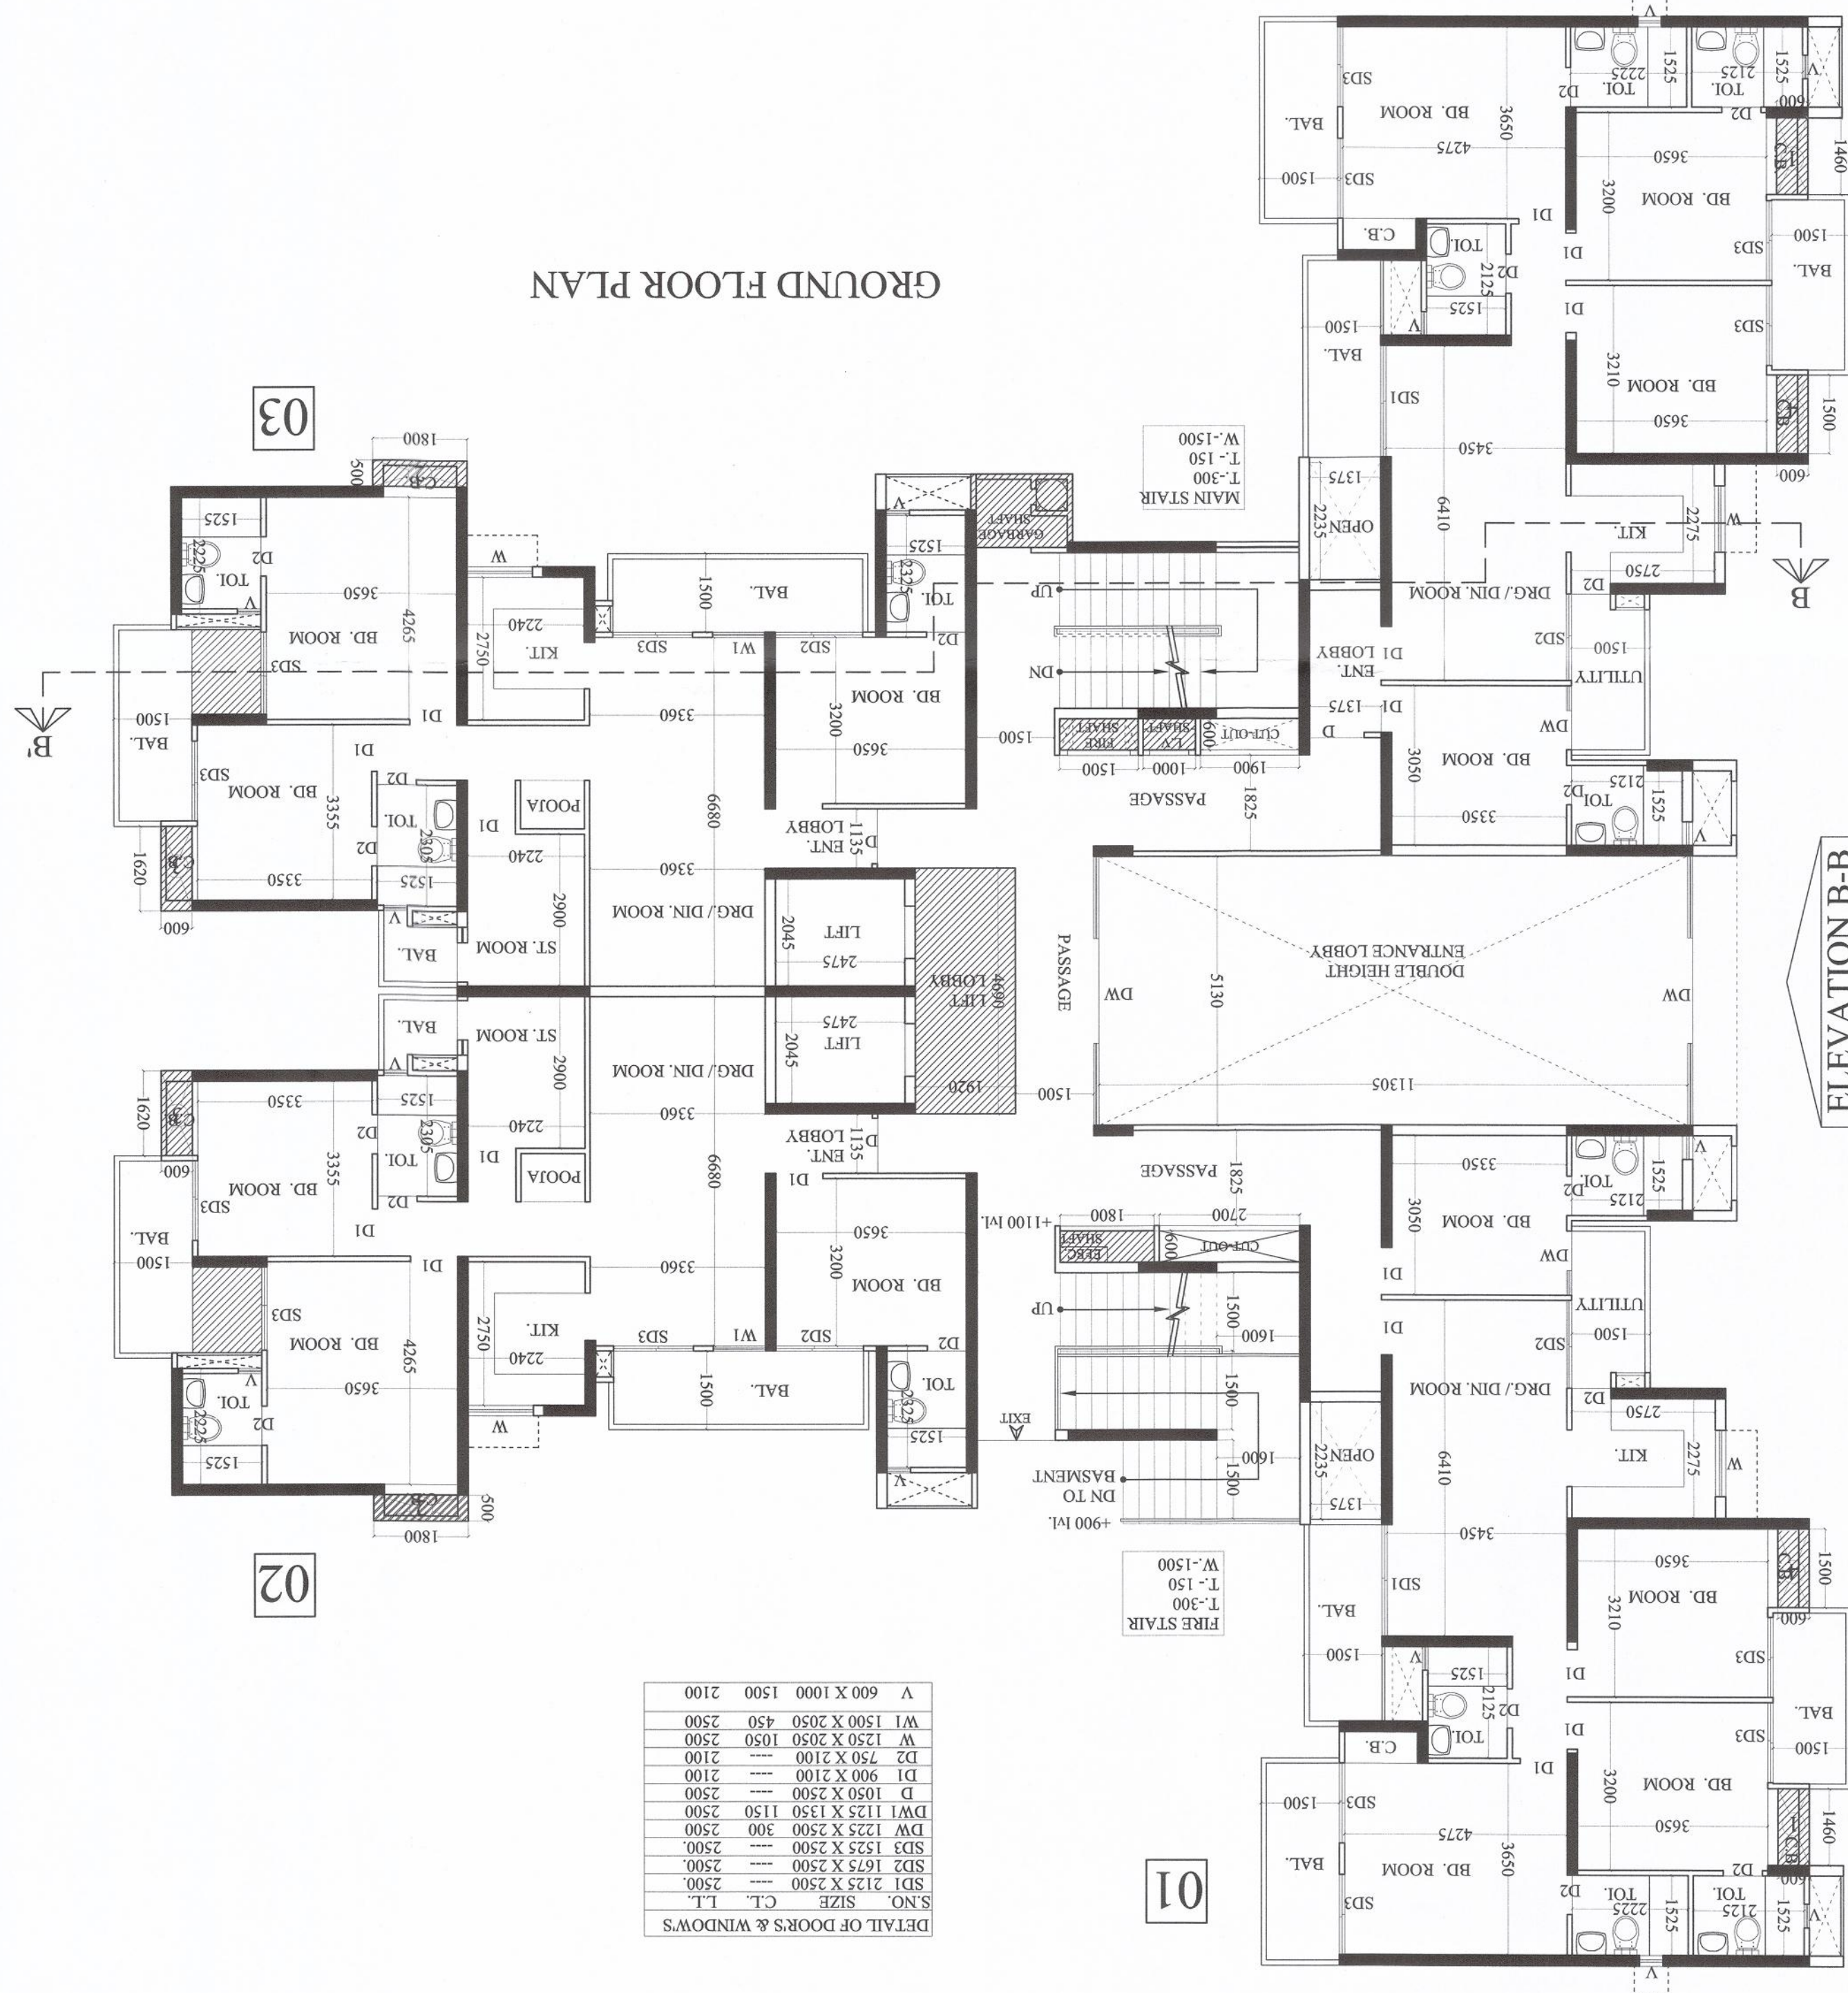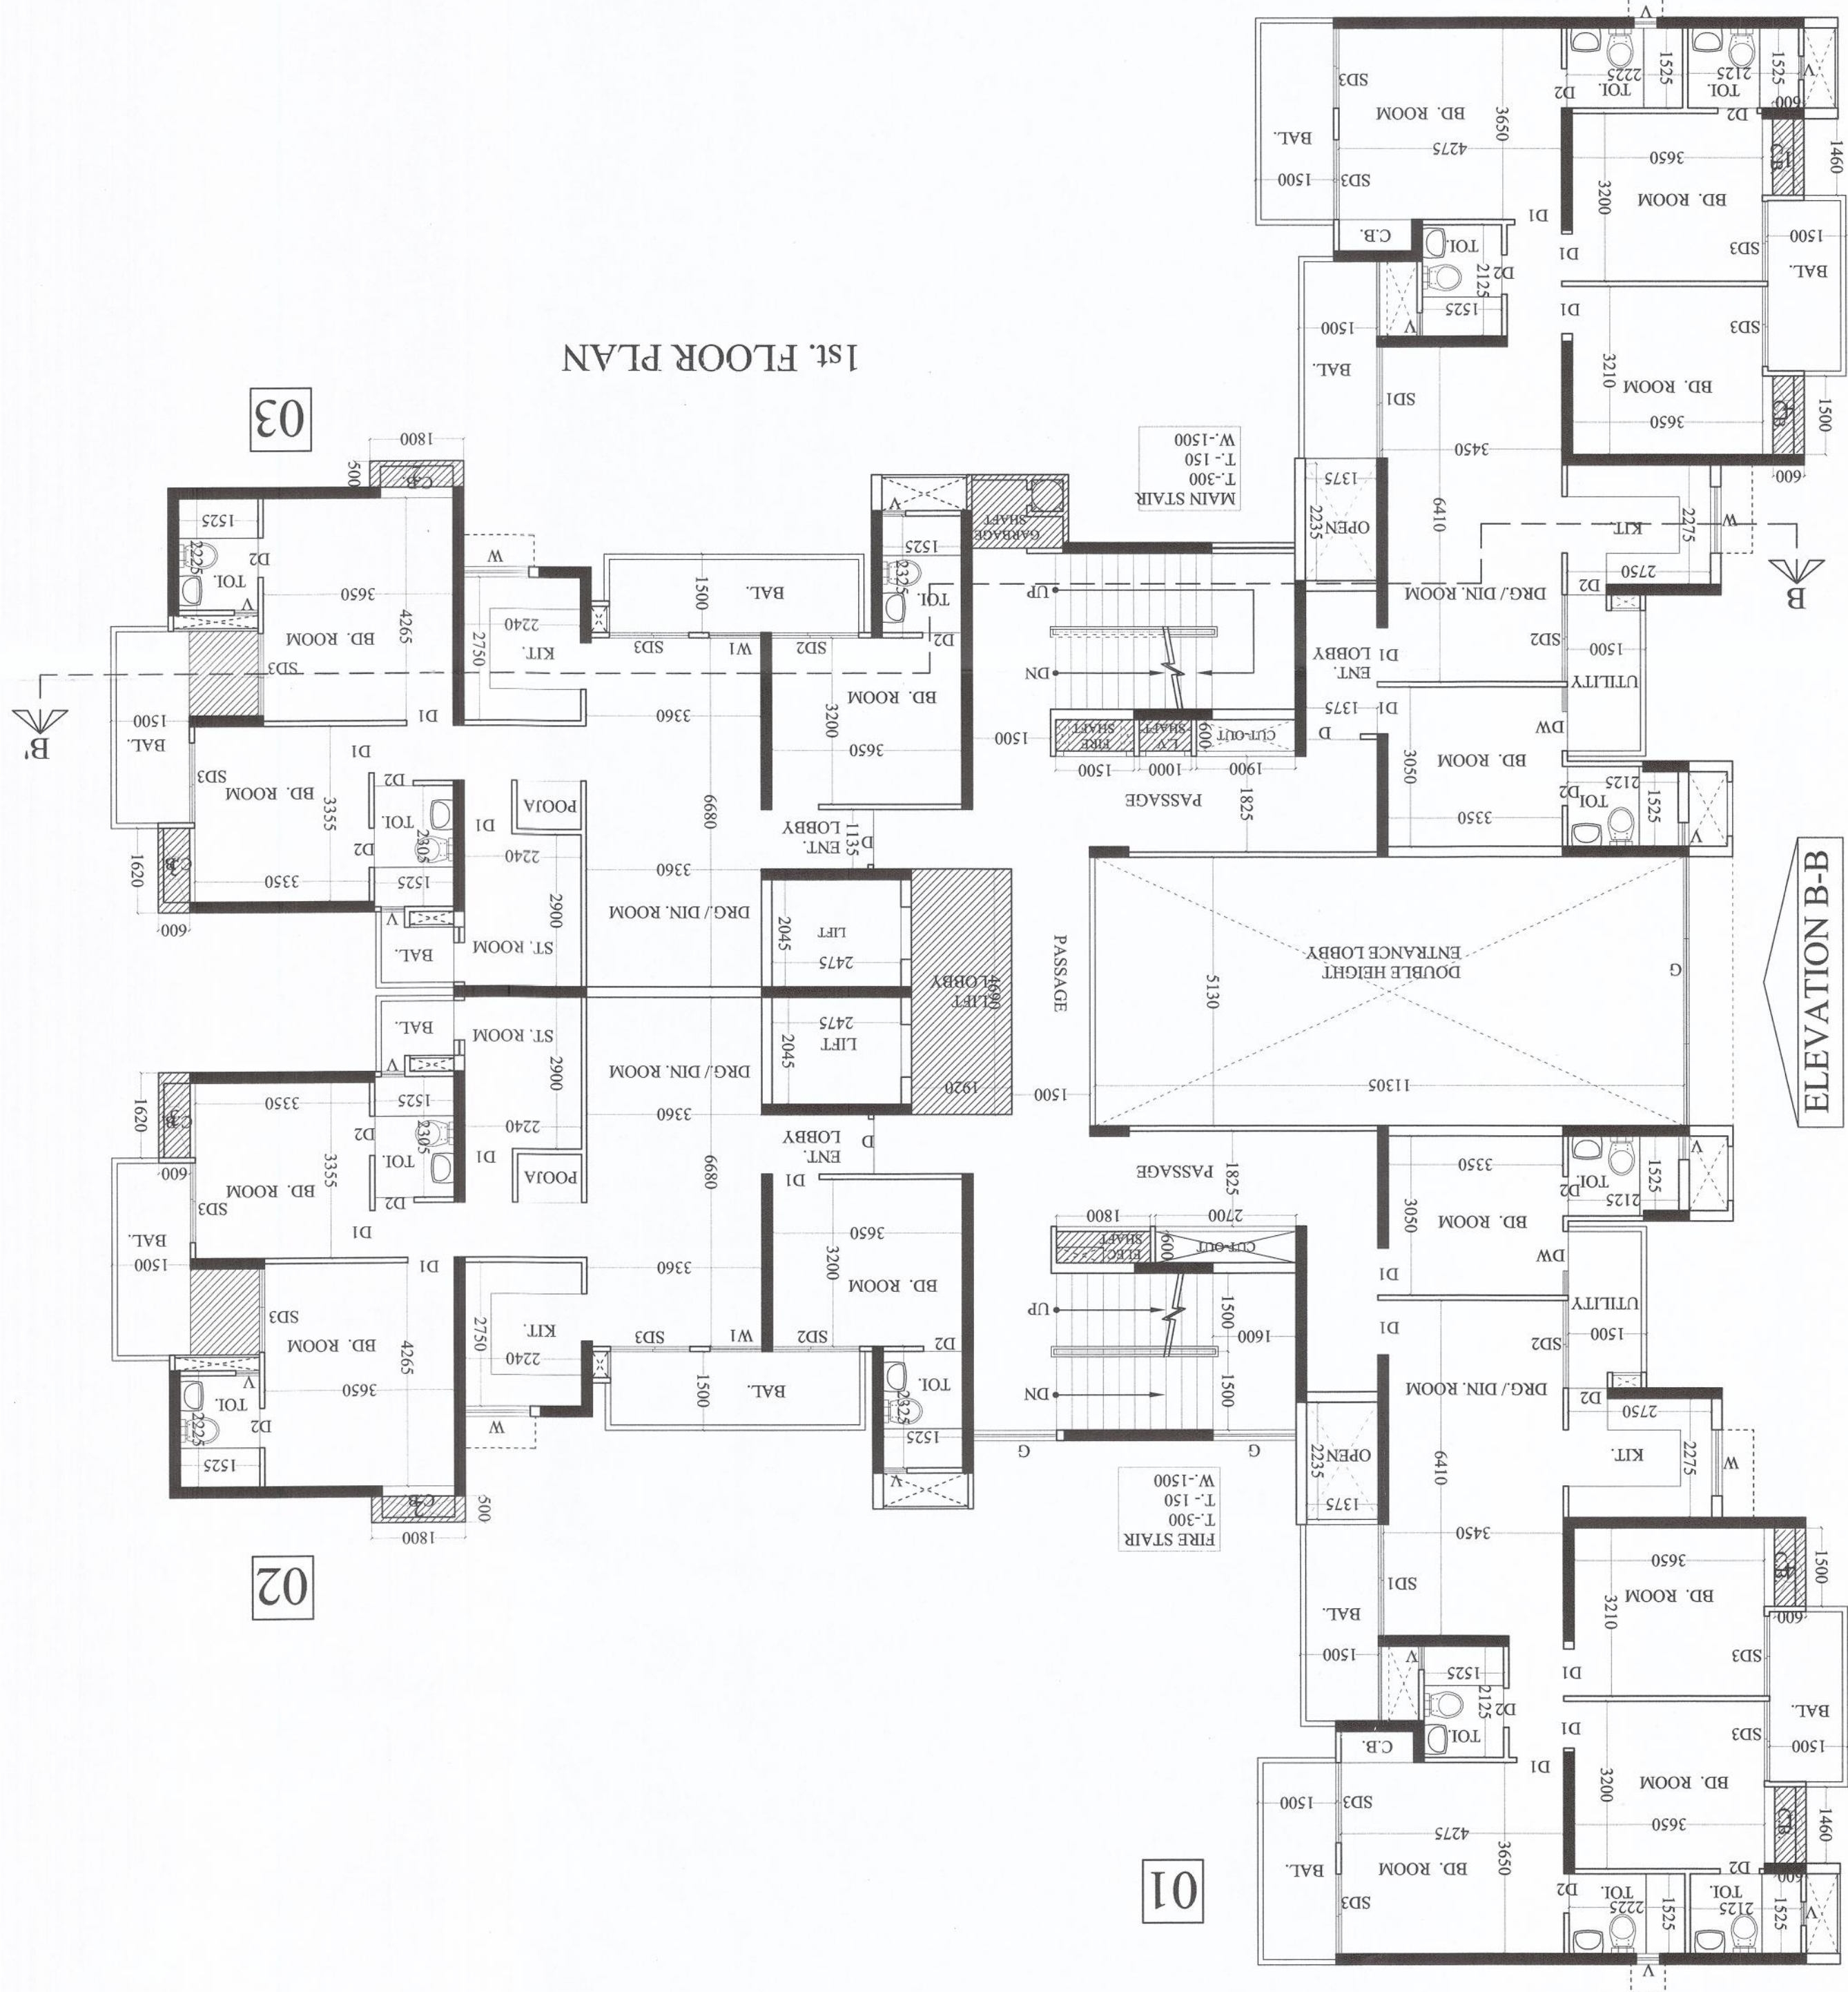

S.NO.	SIZE	C.L.	L.L.
SD1	2125 X 2500	---	2500
SD2	1675 X 2500	---	2500
SD3	1525 X 2500	---	2500
DW	1225 X 2500	---	2500
D1	1155 X 1150	---	2500
D2	1050 X 2500	---	2500
D3	900 X 2100	---	2100
D4	750 X 2100	---	2100
W	1500 X 2050	450	2500
V	600 X 1000	1500	2100