

PROJECT :-
PROPOSED RESIDENTIAL COMPLEX
AT PLOT NO - 4/BS-2/3,
SIDHARTH VIHAR YOJNA, GHAZIABAD.

BUILDERS & PROMOTER :-
SAMS REAL ESTATE PVT. LTD.
CONSORTIUM MEMBER :-
M/S APEX HEIGHTS

DRAWING TITLE :- TOWER - B

31th. & 32nd. FLOOR PLAN

ARCHITECTS :-
Space Designers International

PH : +91 9711633717, 18, 19 & 20
Mob: 9811070399, 98111336231
e-mail : spacesdi@gmail.com, www.spacedi.com

Lab: 9811070399, 98111336231

SCALE
1 : 100

DATED :-

OWNERS SIGN
Authorised Signatory
For Apex Heights Pvt. Ltd.

ARCHITECT'S SIGN
DRG. NO. - 21

Sanjay
Checked By :-
Vishal

Space Designers International

01	DRG./ DIN. ROOM = DRAWING / DINING ROOM
02	BD. ROOM = BED ROOM
03	KIT. = KITCHEN
04	TOI. = TOILET
05	BAL. = BALCONY


LEGEND :-



उक्त फ्लोर प्लान के
अनुसंधान के लिए
आवेदन किया गया है।
आवेदन संख्या: 9811070399/98111336231



ELEVATION B-B

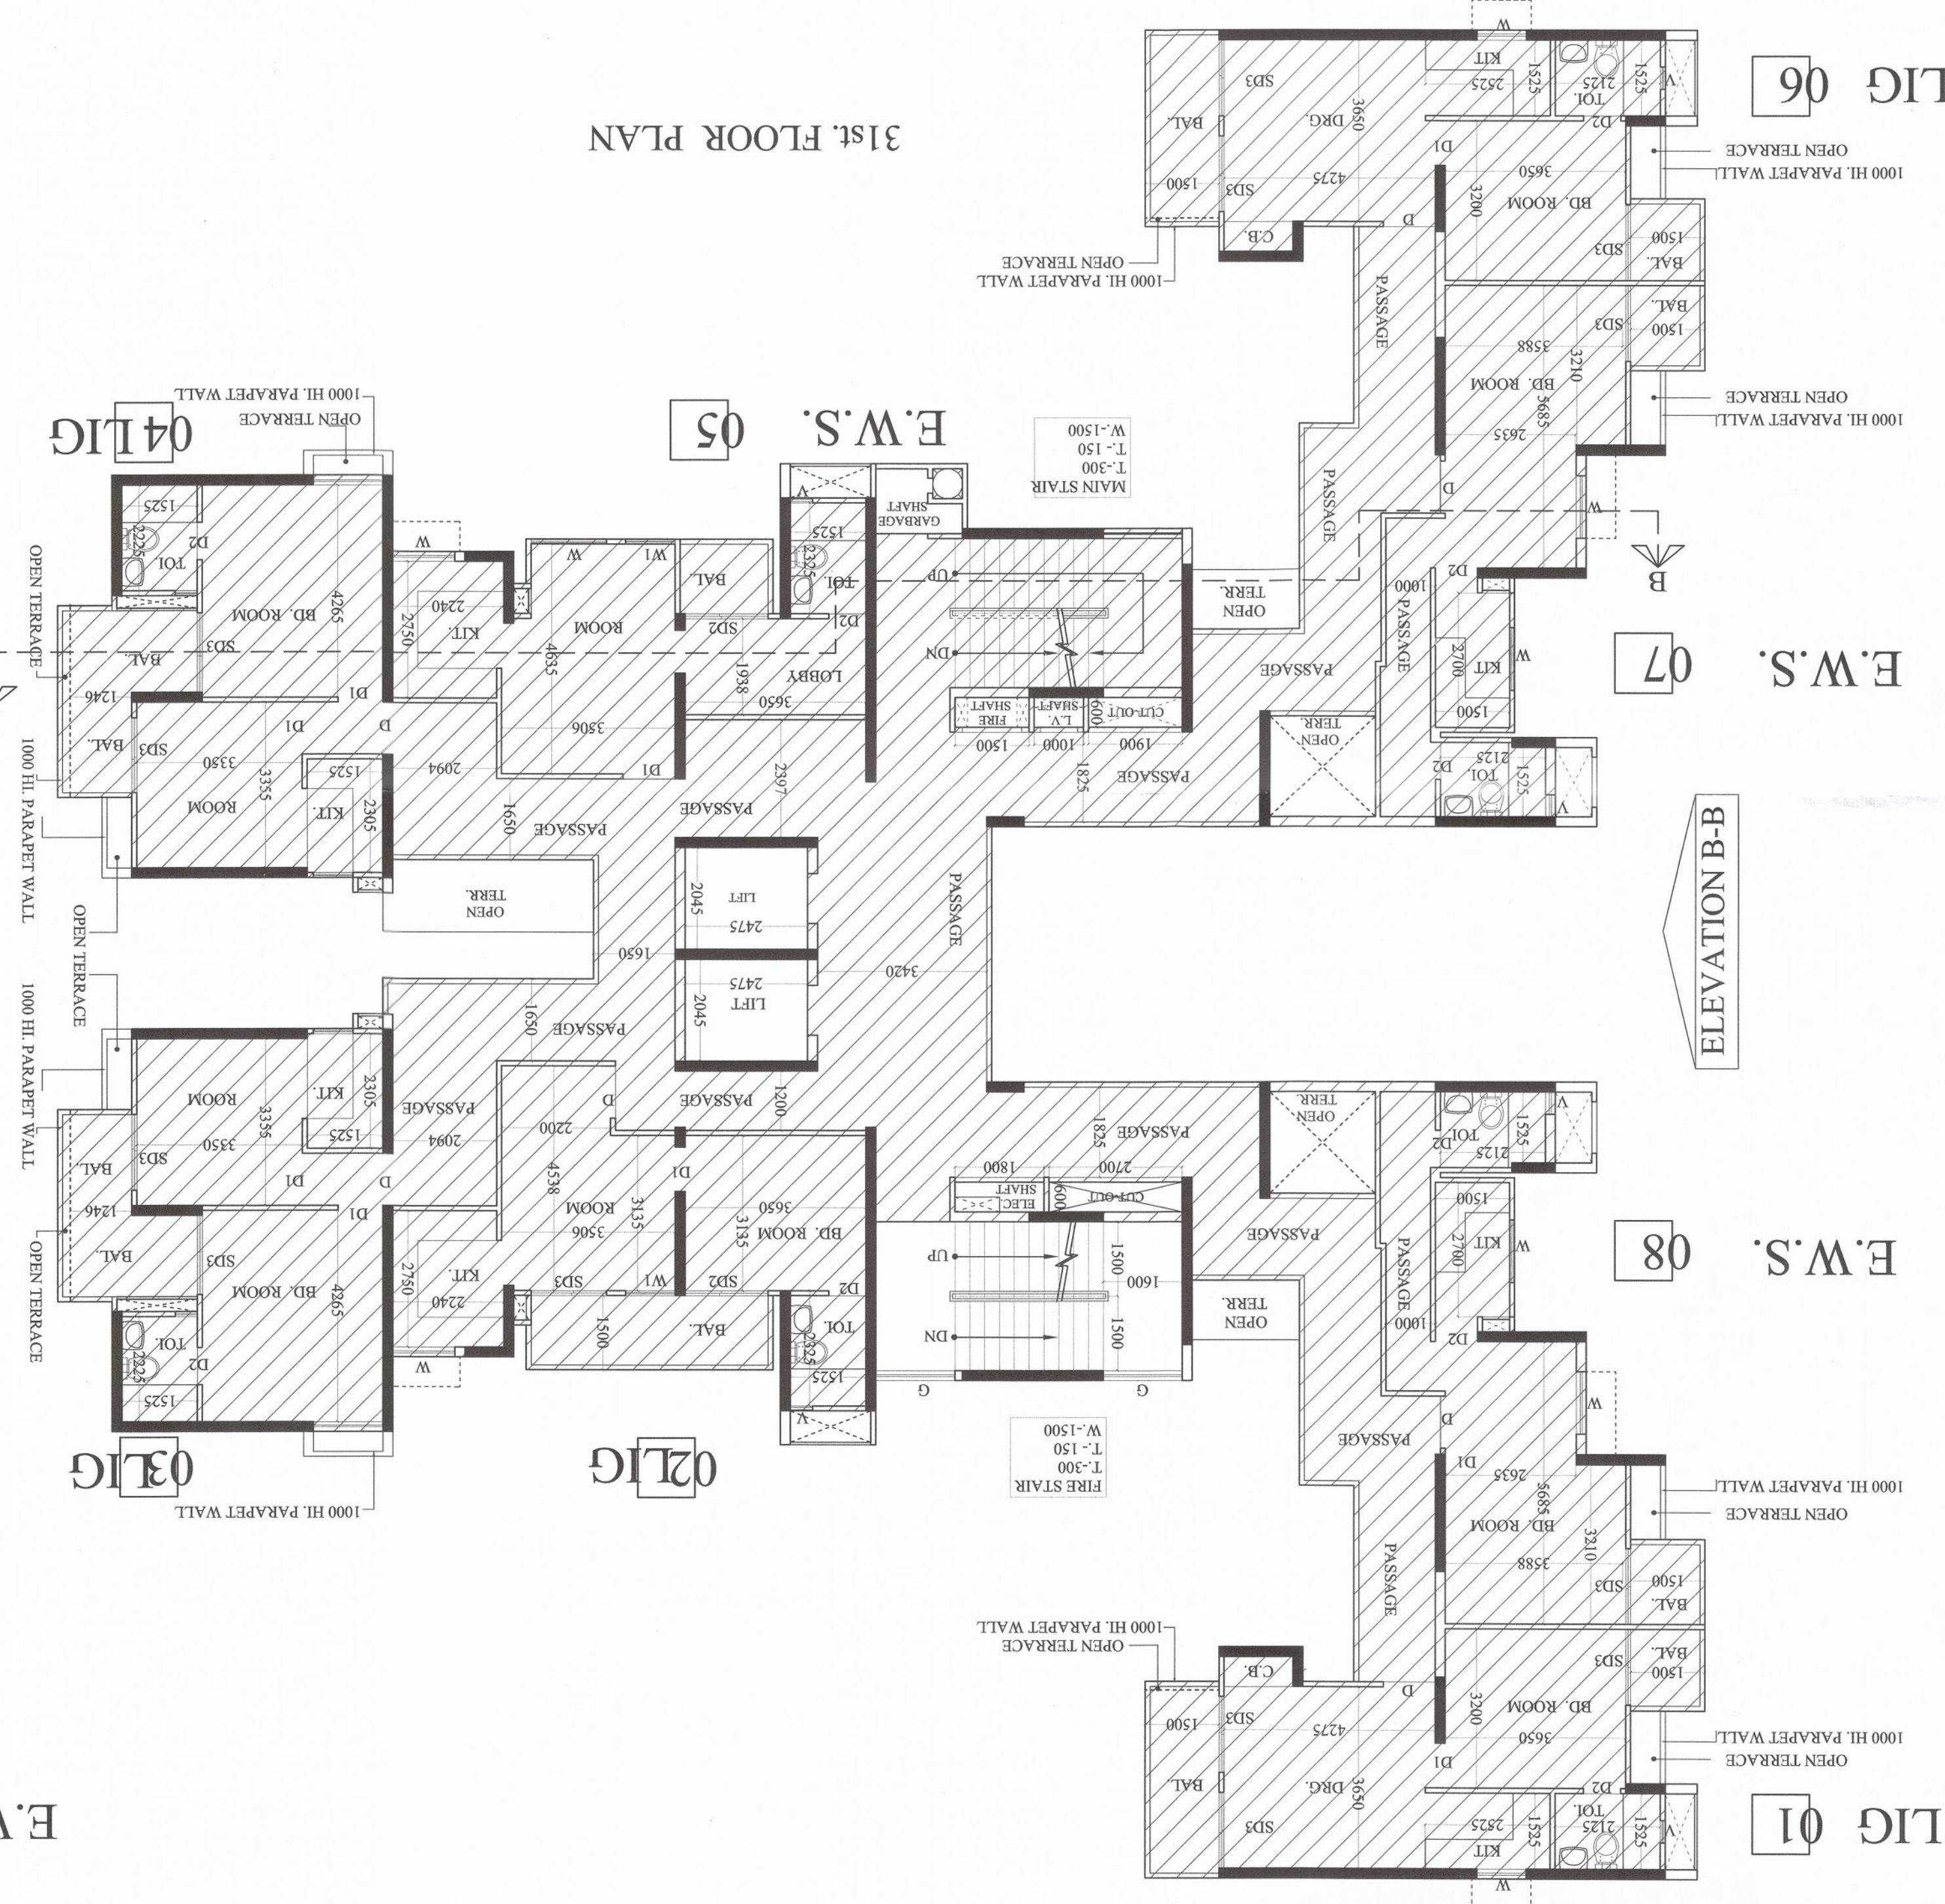

E.W.S. 01

LIG 01

E.W.S. 07

E.W.S. 07

E.W.S. 05

E.W.S. 05

E.W.S. 06

LIG 06