
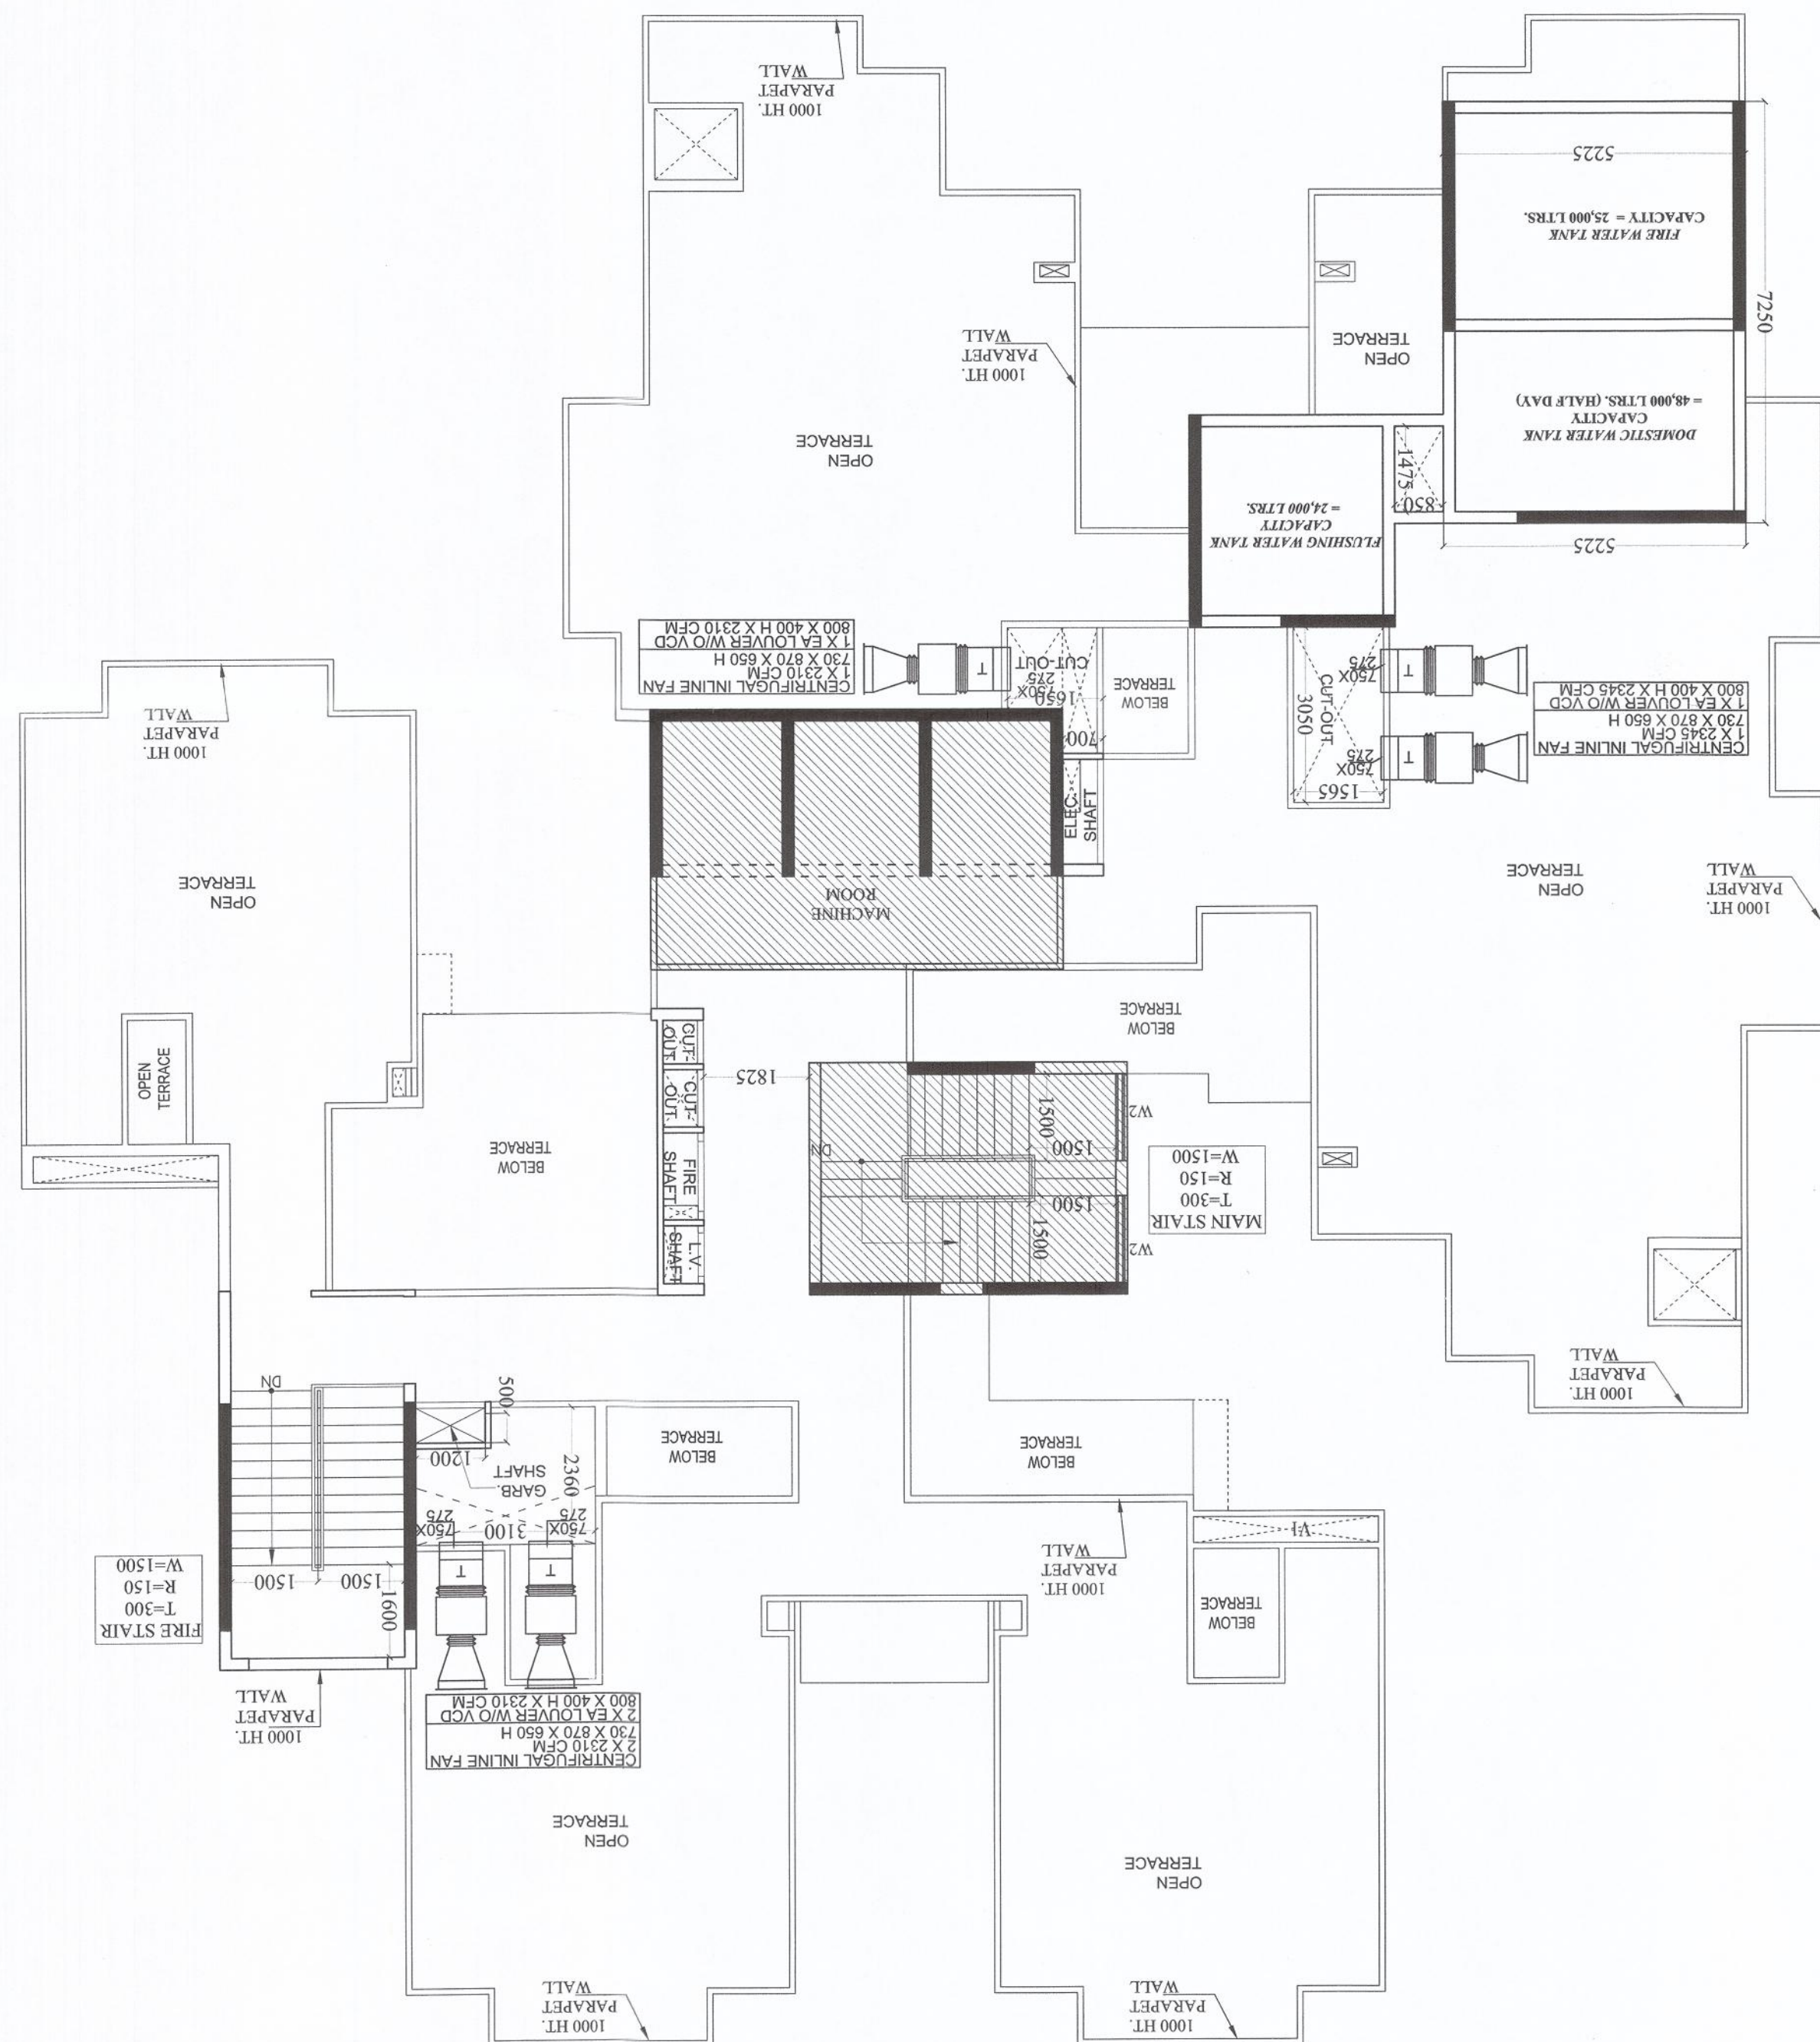


[illegible]

TOWER - C
TERRACE FLOOR PLAN

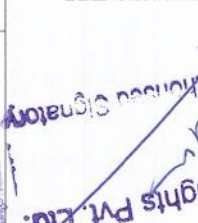

Checked & Submitted
For Approval
A.P.P.

PROJECT :-		PROPOSED RESIDENTIAL COMPLEX	
AT PLOT NO - 4/B-2/3,		SIDHAKHATH VIHAR VOYN, CHAZIABAD,	
BUILDERS & PROMOTERS :-		SAMS REAL ESTATE PVT. LTD.	
CONSORTIUM :-		M/S APAR HEIGHTS	
DRAWING TITLE :-		TOWER - C	
30th TO 32nd FLOOR PLAN			
ARCHITECTS :-		Sparco Designers International	
P-84, SECTOR-19, MODA-190101		P-84, SECTOR-19, MODA-190101	
E-mail : sdesigns@gmail.com, www.sparco.com			
DRAWN BY :-	CHECKED BY :-	SCALE :	DATE :-
SARVAT		VSIRAT	1:100
OWNERS SIGNATURE		ARCHITECTS SIGNATURE	
 Owners Representative		 Sparco Designers International Modatol, P-84, Sector-19, Modatol-190101	