
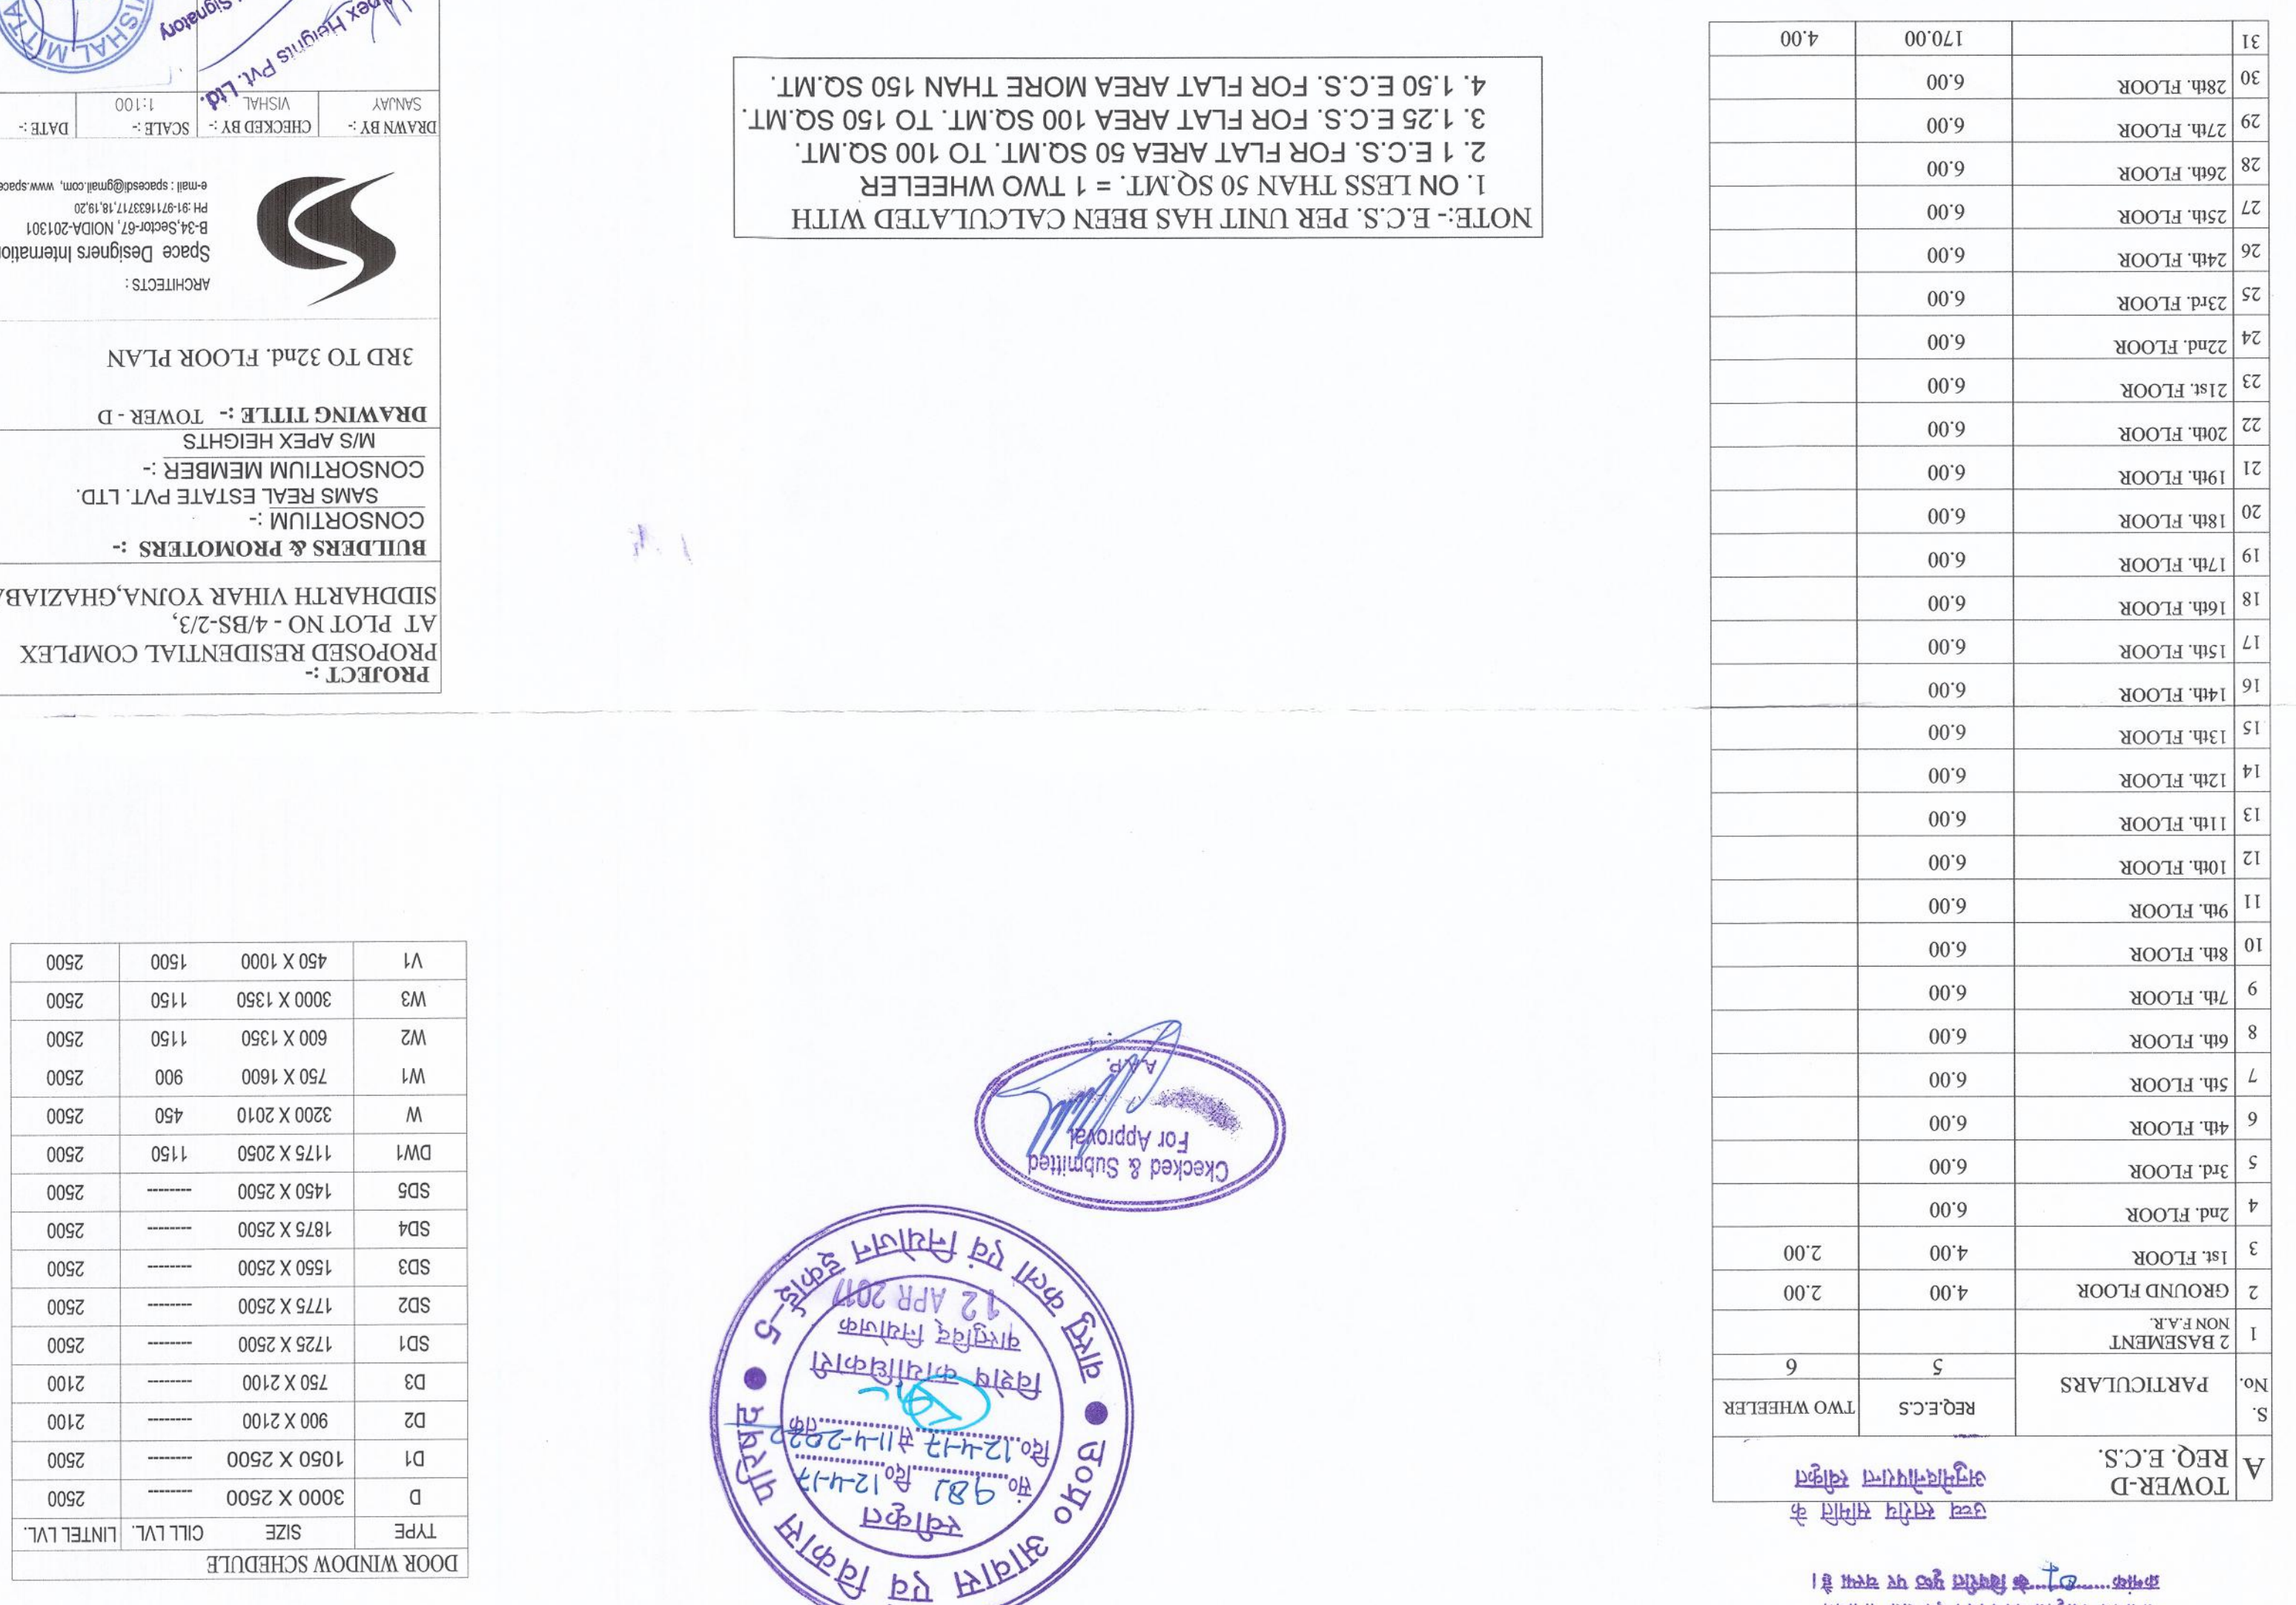
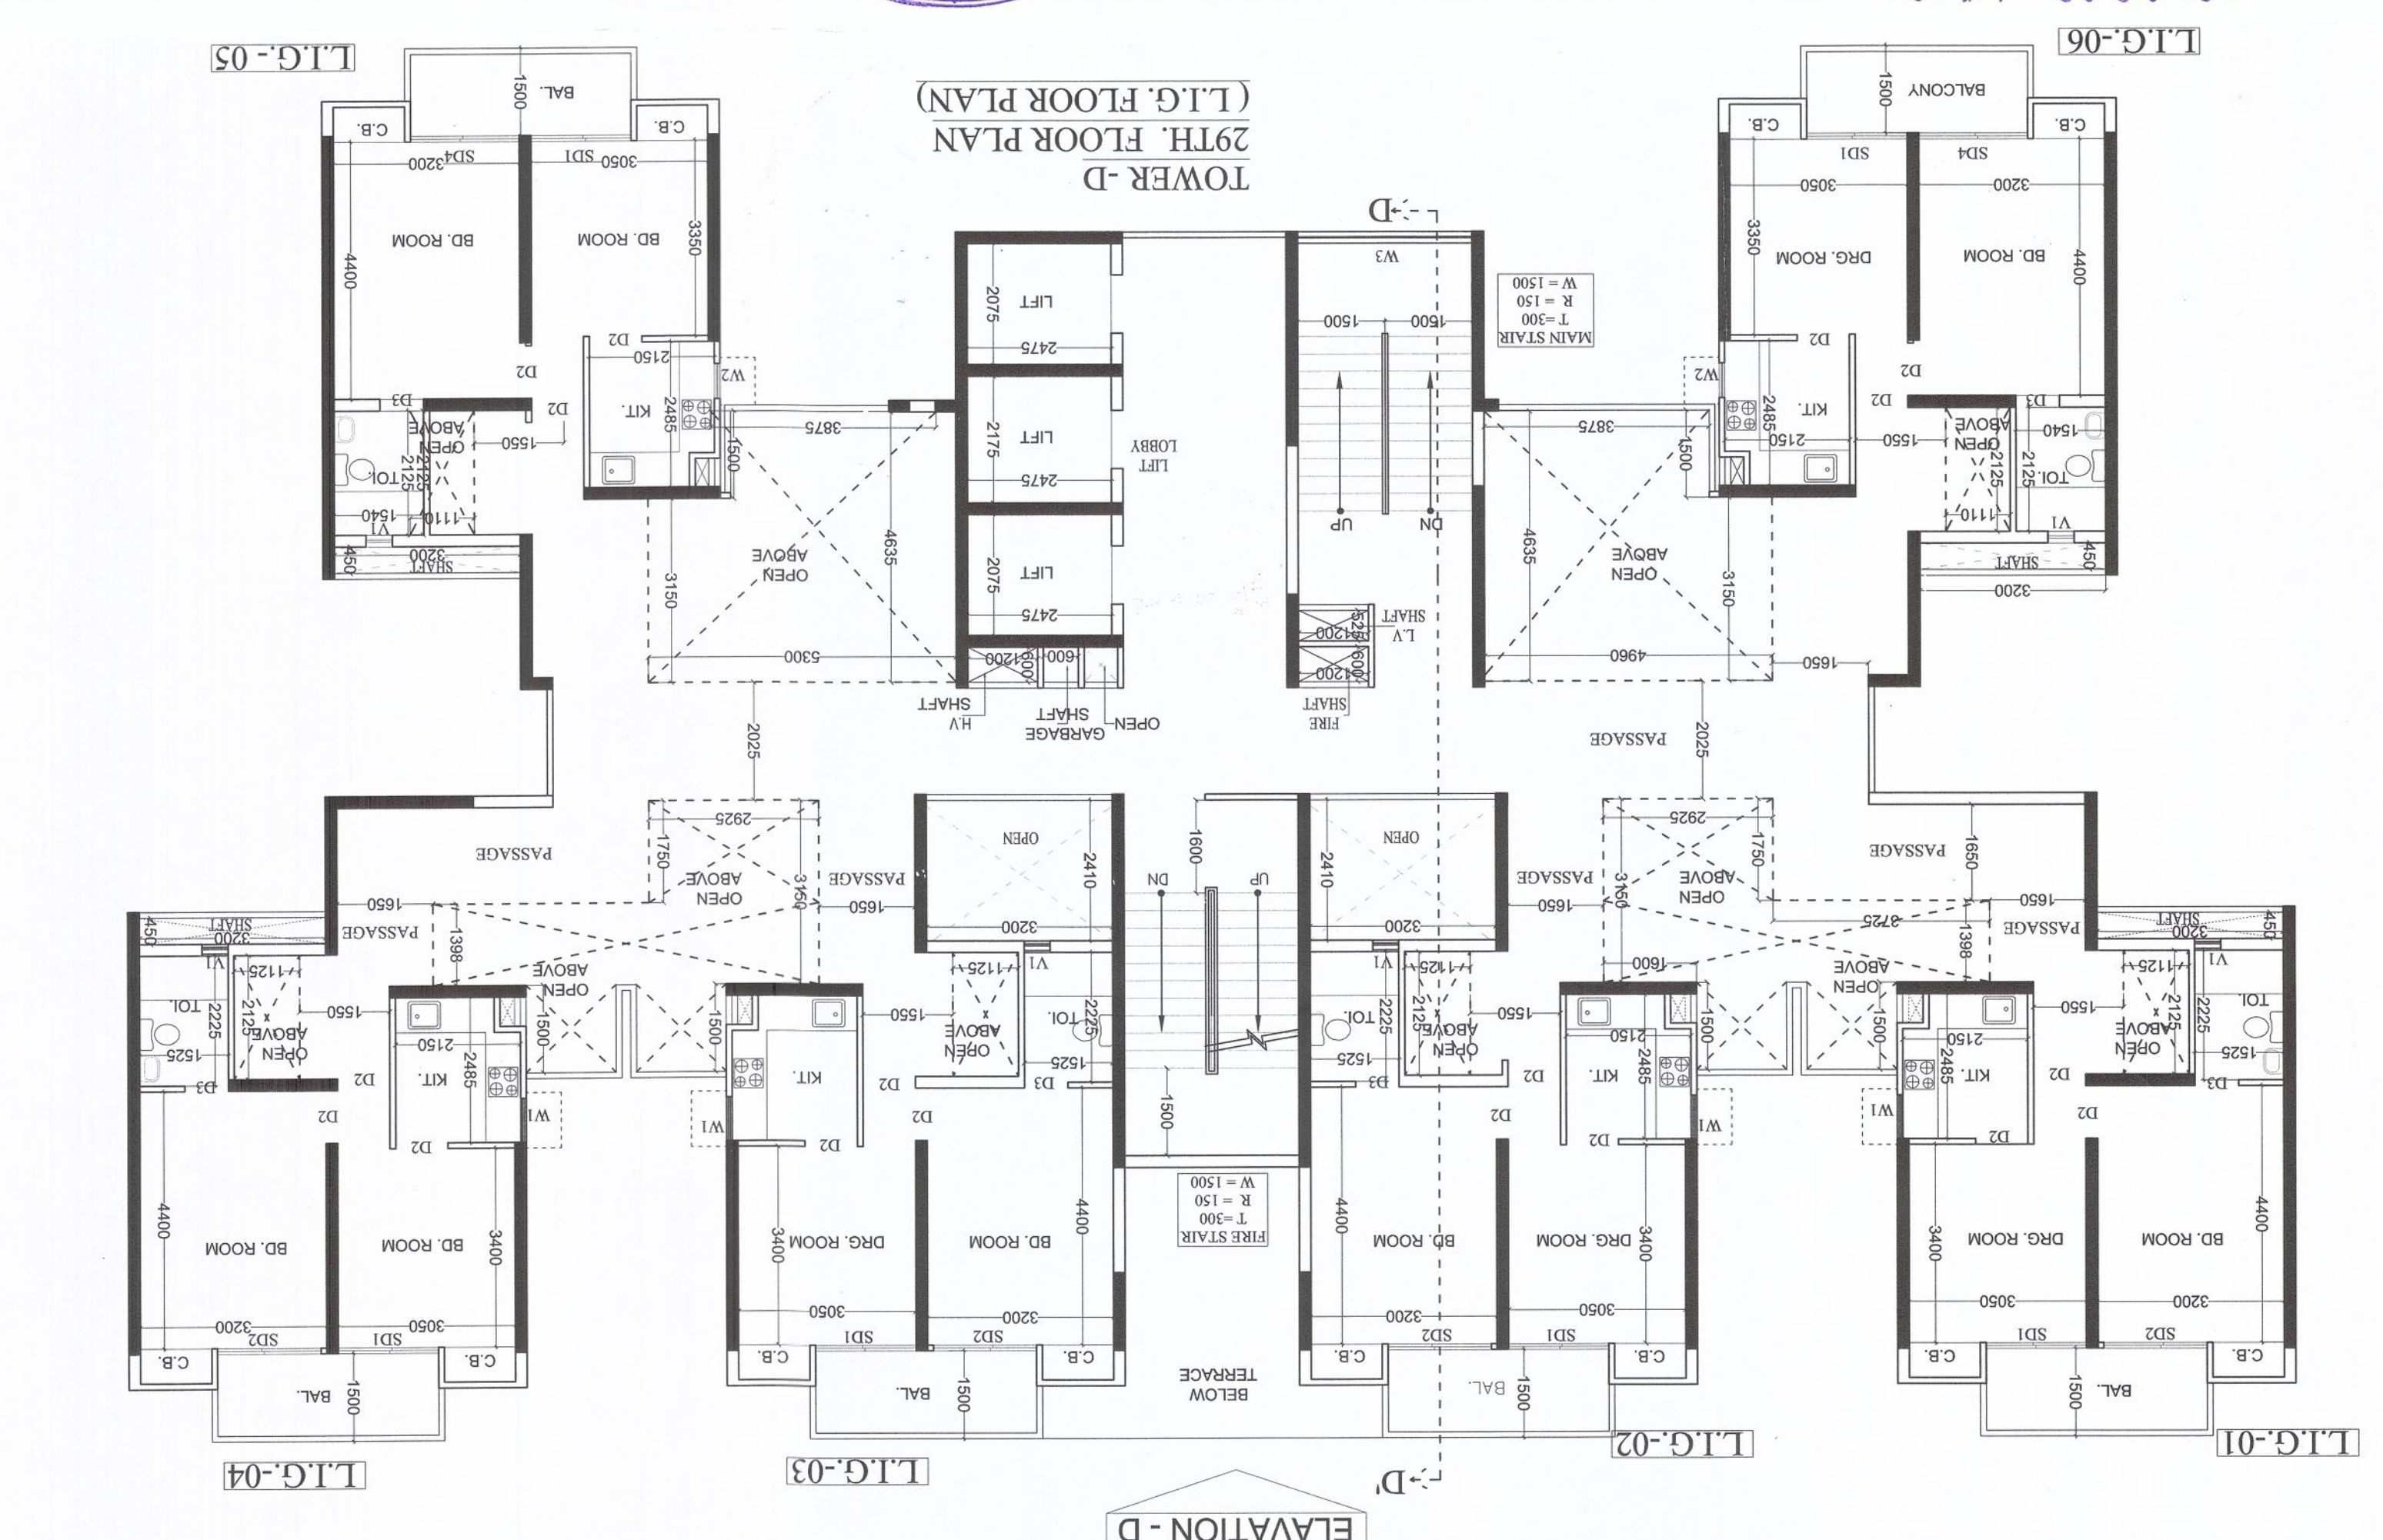


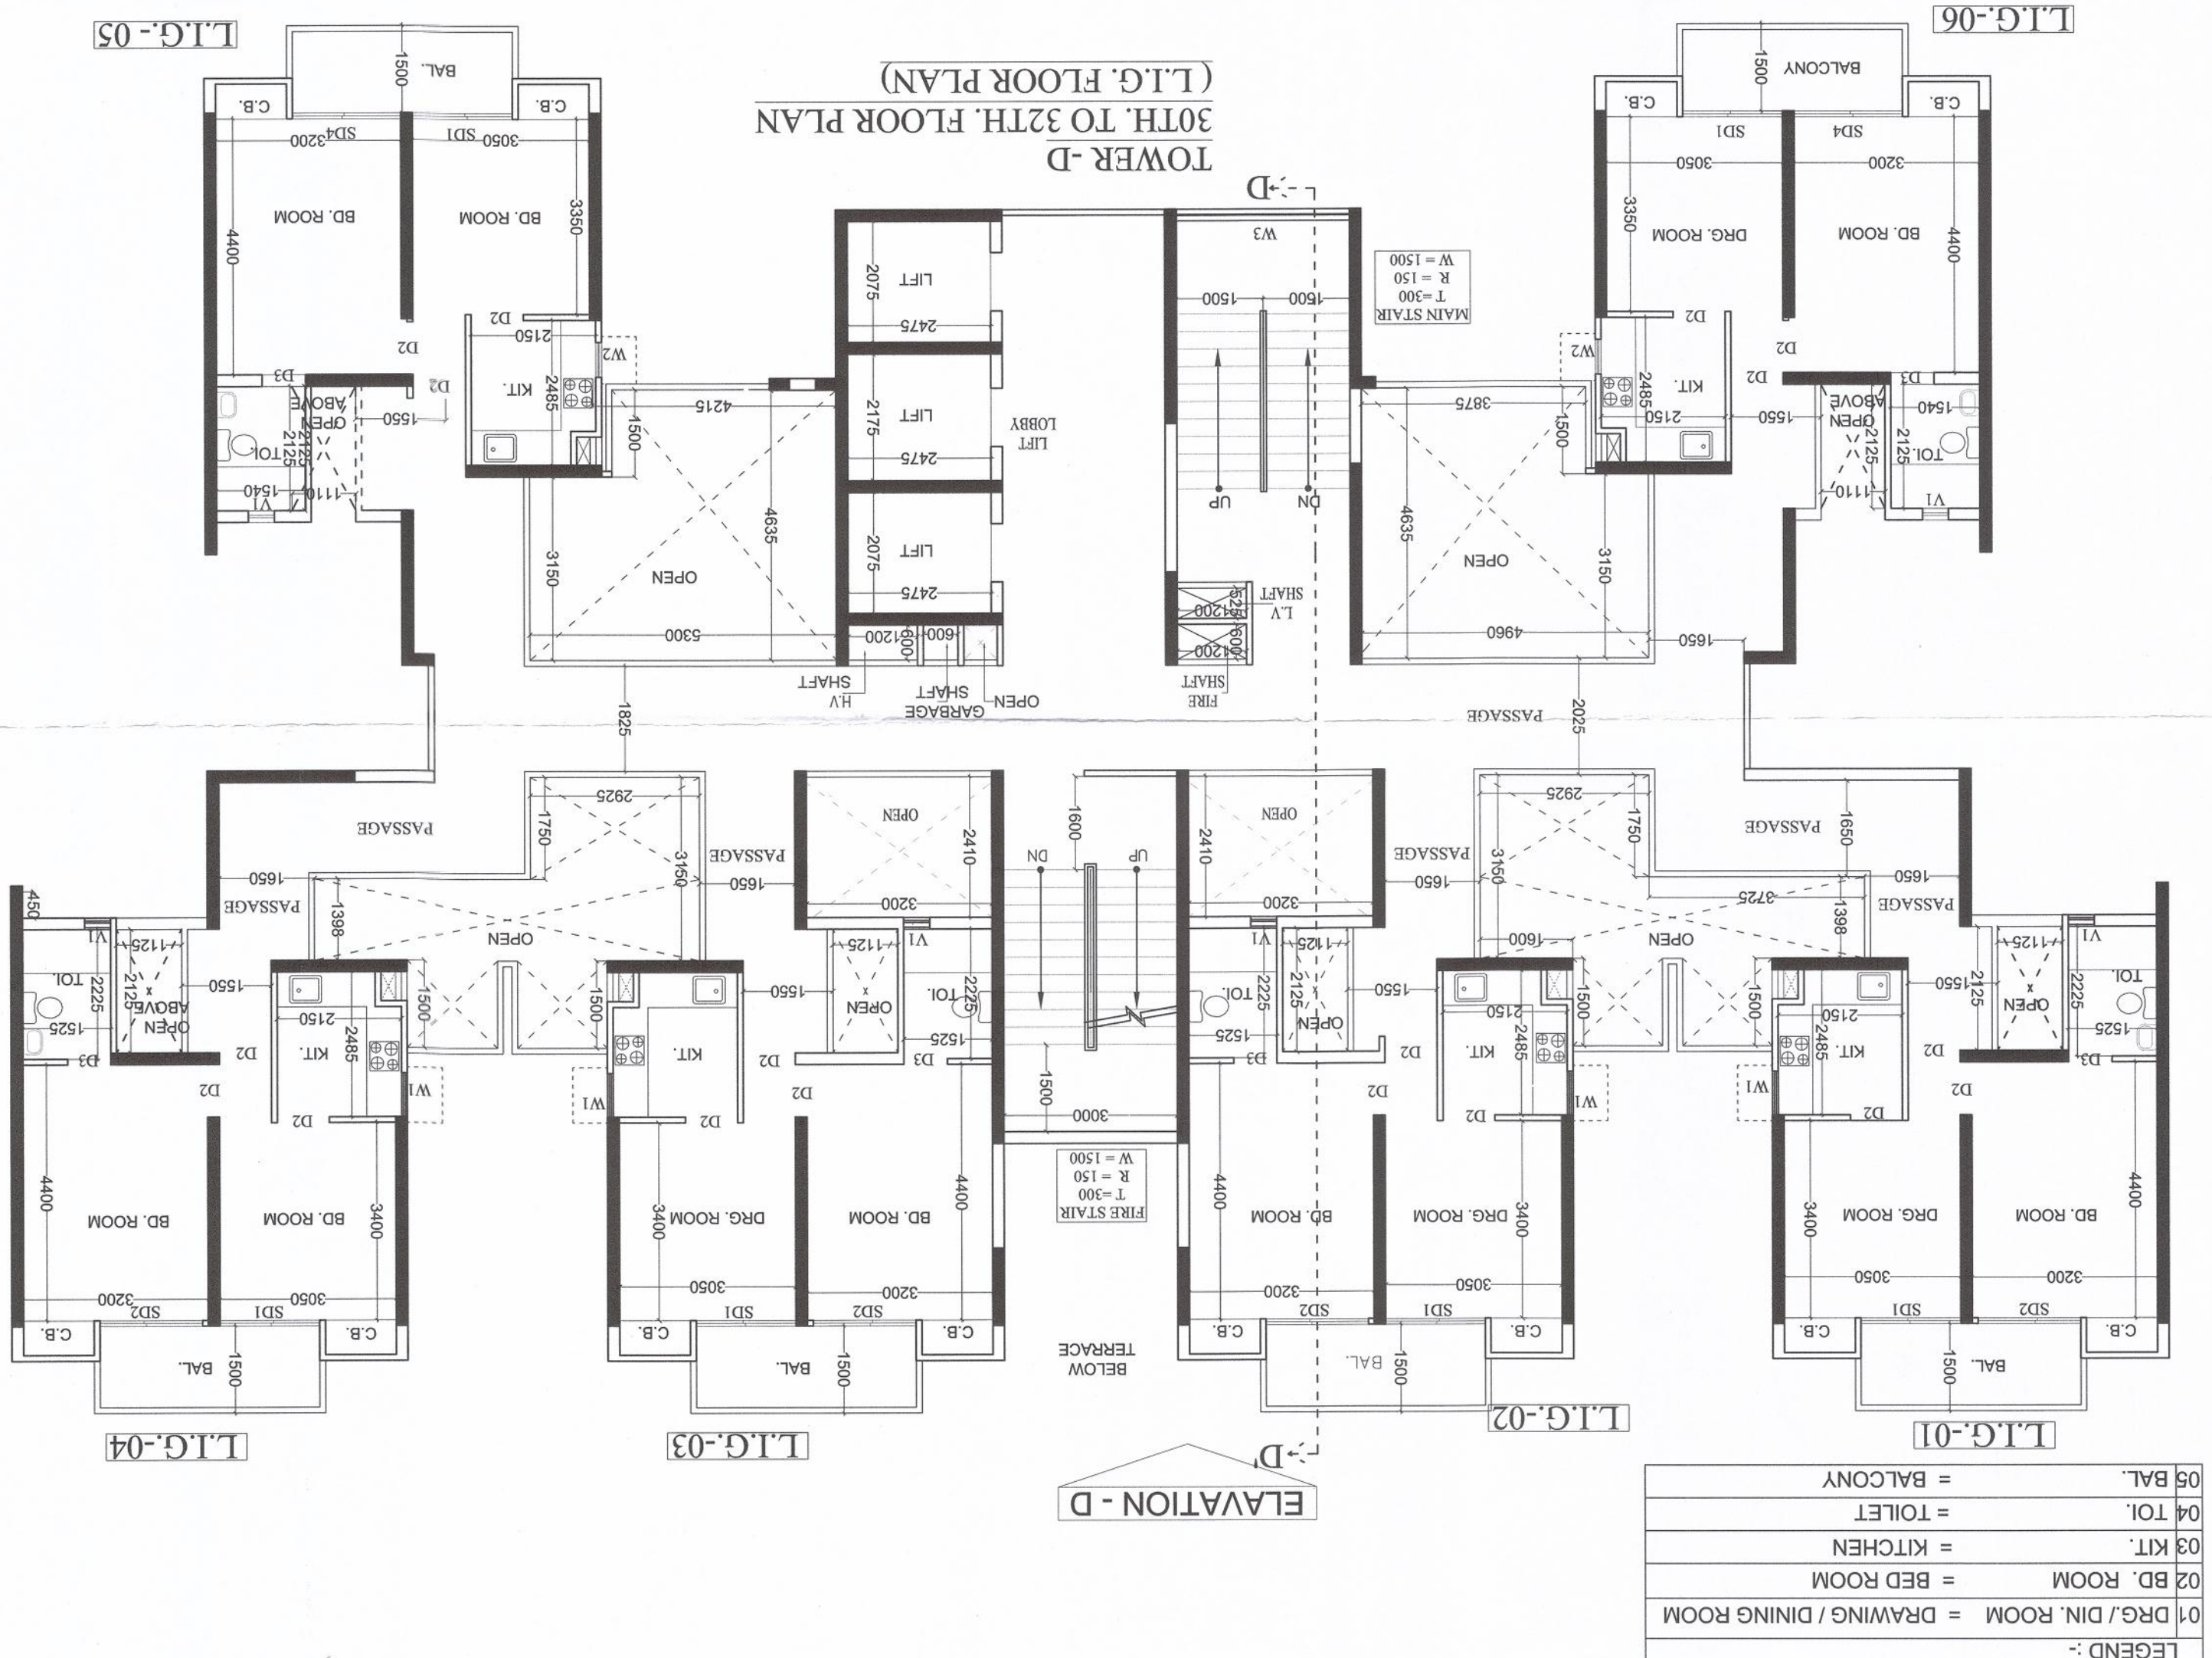

TYPE	SIZE	CILL LVL.	UNIT LVL.
D	3000 X 2500	-----	2500
D1	1050 X 2500	-----	2500
D2	900 X 2100	-----	2100
D3	750 X 2100	-----	2100
SD1	1775 X 2500	-----	2500
SD2	1775 X 2500	-----	2500
SD3	1550 X 2500	-----	2500
SD4	1875 X 2500	-----	2500
SD5	1450 X 2500	-----	2500
W	3200 X 2010	-----	2500
W1	750 X 1600	-----	2500
W2	600 X 1350	-----	2500
W3	3000 X 1350	-----	2500
VI	450 X 1000	-----	2500

PROJECT:-
PROPOSED RESIDENTIAL COMPLEX
AT PLOT NO - 4/BS-2/3,
SIDHDHARTH VIHAR YOJNA, GHAZIABAD.

BUILDERS & PROMOTERS :-
SAMS REAL ESTATE PVT. LTD.
CONSORTIUM MEMBER :-
M/S APX HEIGHTS

DRAWING TITLE :- TOWER - D
3RD TO 32nd FLOOR PLAN

ARCHITECTS :-
Space Designers International
B-34, Sector-47, NOIDA-201301
P: 91-9711637113, 13025
E-mail: sdesigns@gmail.com, www.sdesigns.com

CHECKED BY :-
SCALE: 1:100
DATE: -

APPROVED SIGNATURE
For Apex Heights Pvt. Ltd.

DRG. No. :- 35

NOTE:- E.C.S. PER UNIT HAS BEEN CALCULATED WITH
1. ON LESS THAN 50 SQ.MT. = 1 TWO WHEELER
2. 1 E.C.S. FOR FLAT AREA 50 SQ.MT. TO 100 SQ.MT.
3. 1.25 E.C.S. FOR FLAT AREA 100 SQ.MT. TO 150 SQ.MT.
4. 1.50 E.C.S. FOR FLAT AREA MORE THAN 150 SQ.MT.

