


07	DRG./ DIN. ROOM = DRAWING / DINING ROOM
02	BD. ROOM = BED ROOM
03	KIT. = KITCHEN
04	TOL. = TOILET
05	BAL. = BALCONY

TYPE	SIZE	CILL LVL.
D	3000 X 2500	2500
D1	1050 X 2500	2500
D2	900 X 2100	2100
D3	750 X 2100	2100
SD1	1875 X 2500	2500
SD2	1860 X 2500	2500
SD3	1710 X 2500	2500
SD4	1525 X 2500	2500
SD5	1425 X 2500	2500
SD6	1725 X 2500	2500
SD7	1675 X 2500	2500
DW1	1400 X 1350	1150
DW2	1175 X 2500	2500
W1	1500 X 2500	450
W2	1260 X 2500	450
W3	1500 X 1350	1150
W4	1000 X 1350	1600
V1	450 X 1000	2500

TOWER - E
2nd. TO 28th. FLOOR PLAN
BALCONY AREA - 81.04 SQ.MT.

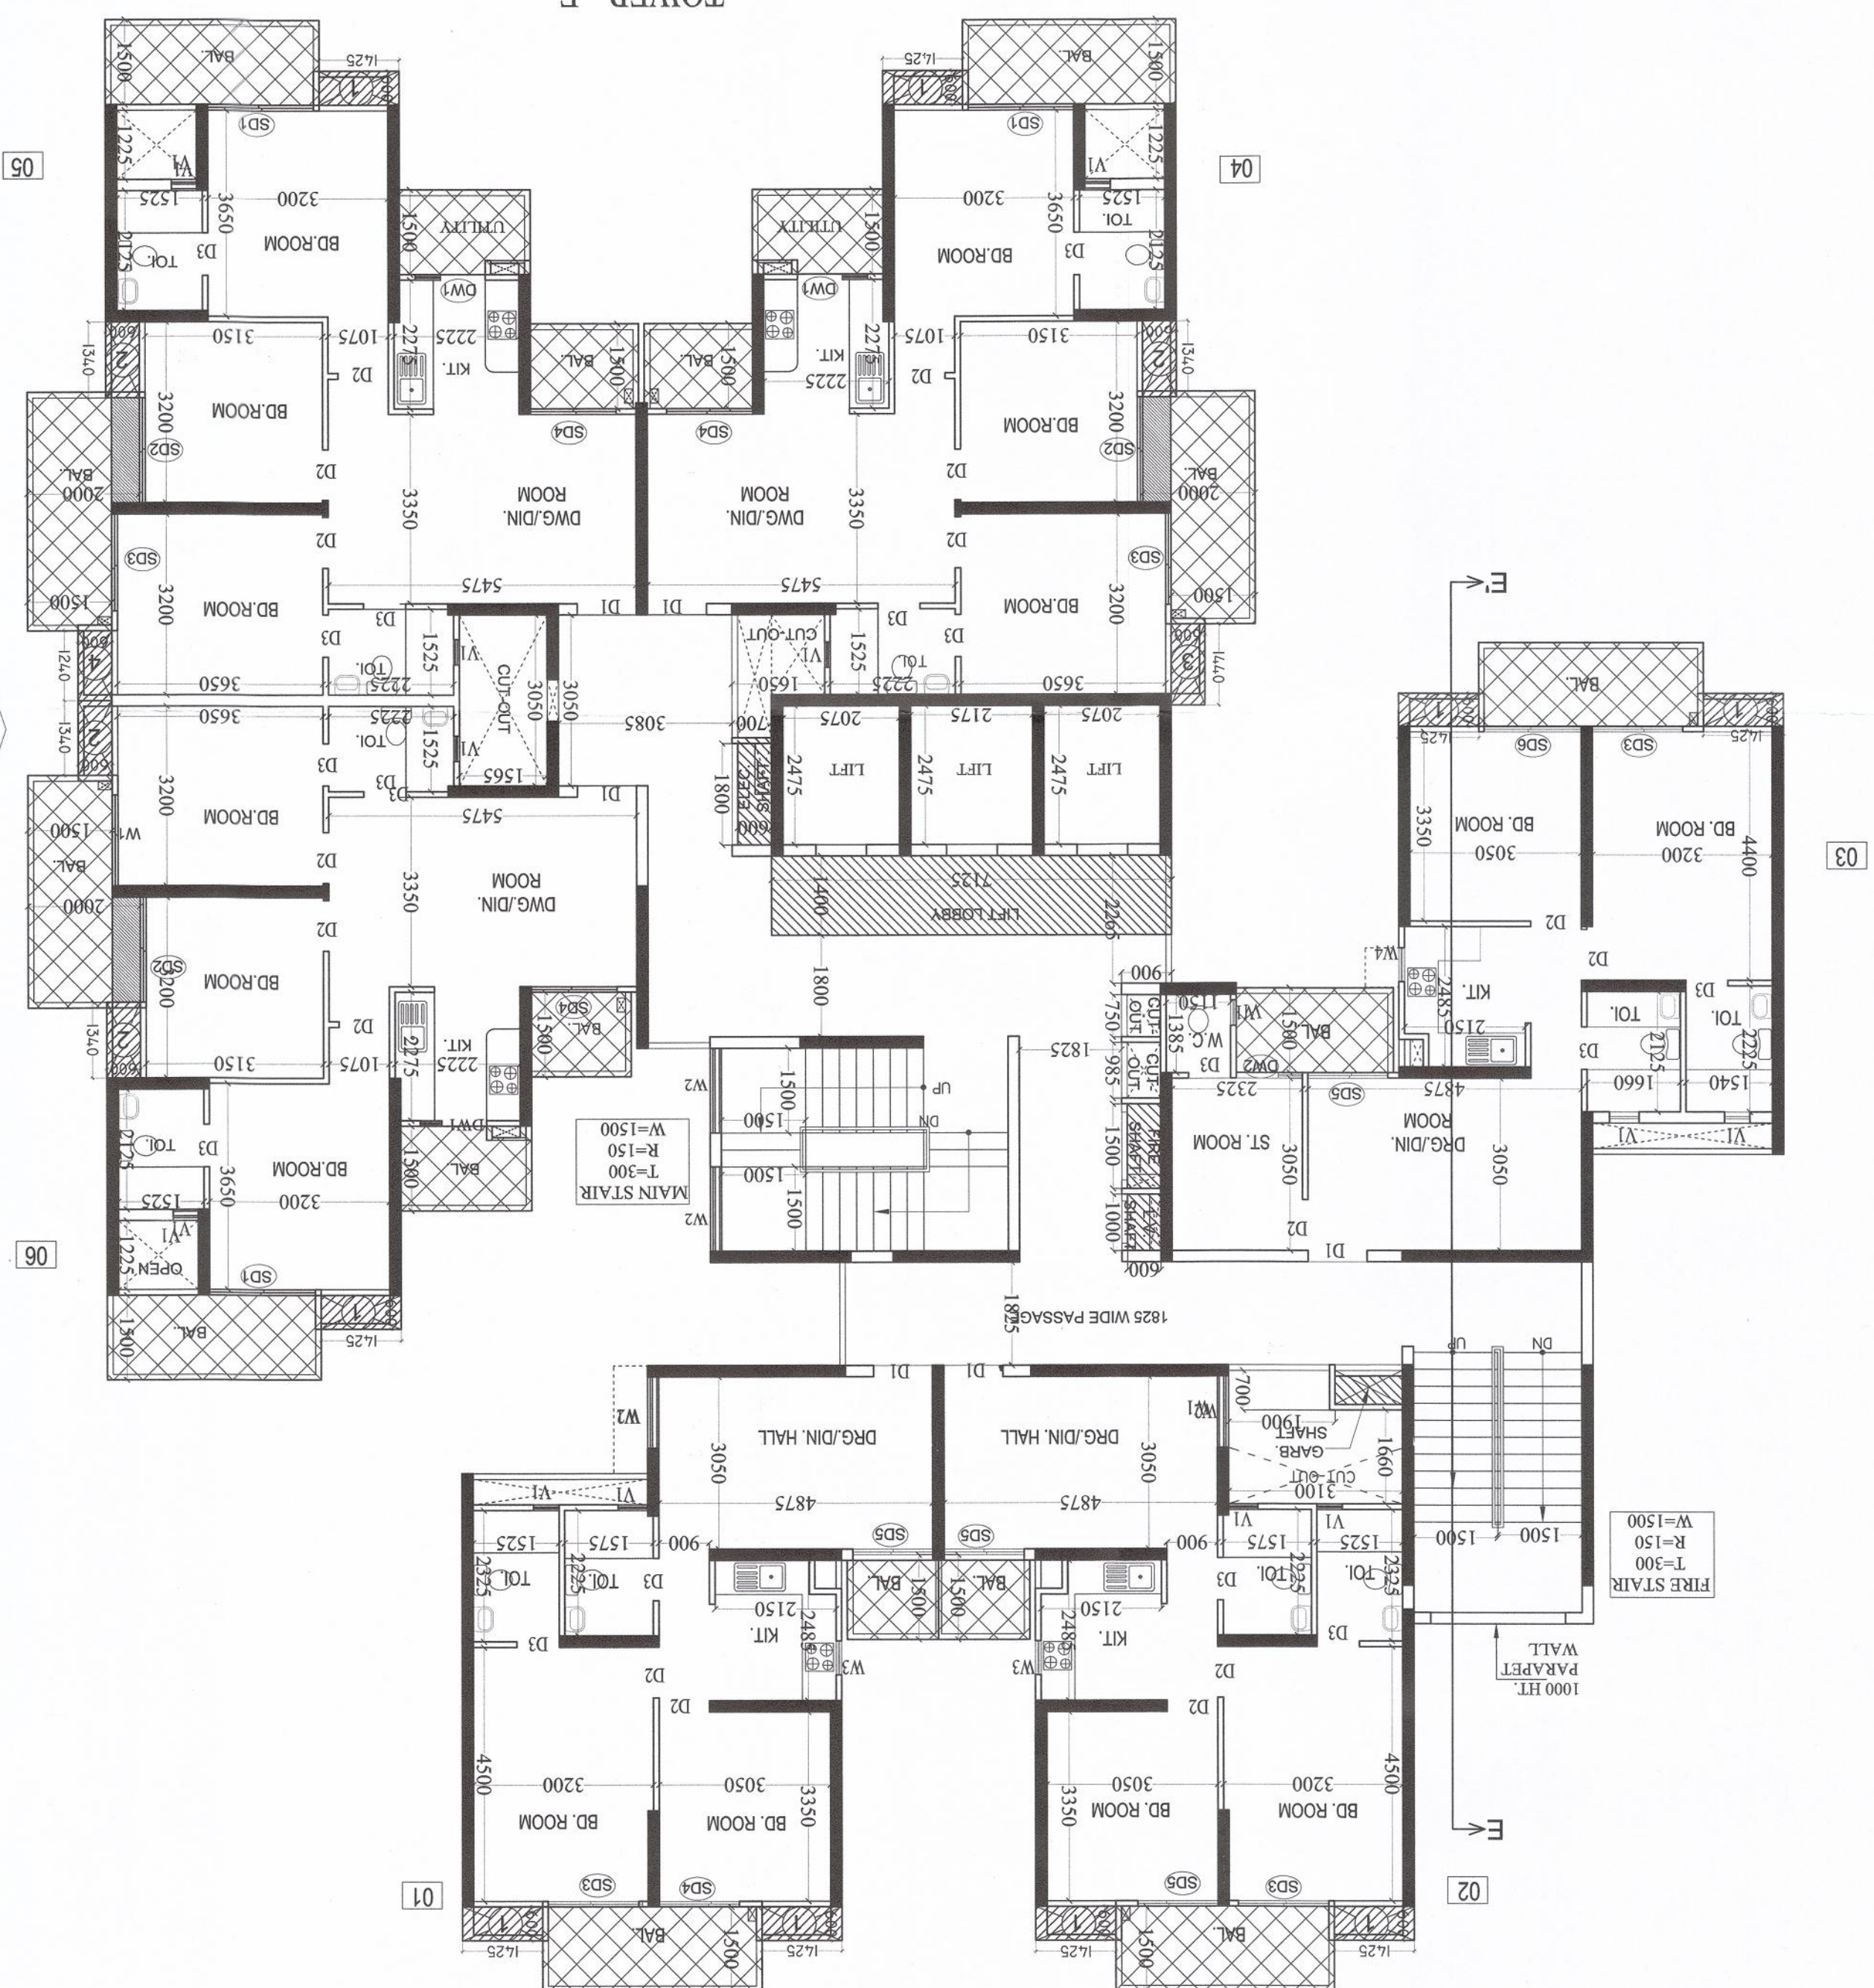

E.W.S. & L.I.G.
29th. FLOOR PLAN
TOWER - E



मार्गदर्शक चिह्नित की नियम एवं शर्तें मान्य हैं।
उपरोक्त कार्य पर निर्माण के
आदेश/निर्देशन के अनुसार



PROJECT :- PROPOSED RESIDENTIAL COMPLEX
AT PLOT NO - 4/BS-2/3,
SIDDHARTH VIHAR YOUNA, GHAZIABAD
BUILDERS & PROMOTERS :-
CONSORTIUM -
SAMS REAL ESTATE PVT. LTD.
CONSORTIUM MEMBER :-
M/S. APEX HEIGHTS
DRAWING TITLE :- TOWER - E
2nd TO 29th. FLOOR PLAN
ARCHITECTS :-
Space Designers International
B-6/SECTOR-7, NOOK-20/301
Gurgaon
e-mail : spacedesigners@gmail.com, www.spacedesigners.com
DRAWN BY :- CHECKED BY :- SCALE :- DATE :-
SALUUT VISUAL 1:100
OWNERS SIGNATURE
ARCHITECTS SIGNATURE
DRG. No. :- 40