

01	DRG./ DIN. ROOM = DRAWING / DINING ROOM
02	BD. ROOM = BED ROOM
03	KIT. = KITCHEN
04	TOL. = TOILET
05	BAL. = BALCONY

LEGEND :-




ELEVATION - E



उप सती सति के
उप सती सति के
उप सती सति के

TOWER - E
TERRACE FLOOR PLAN

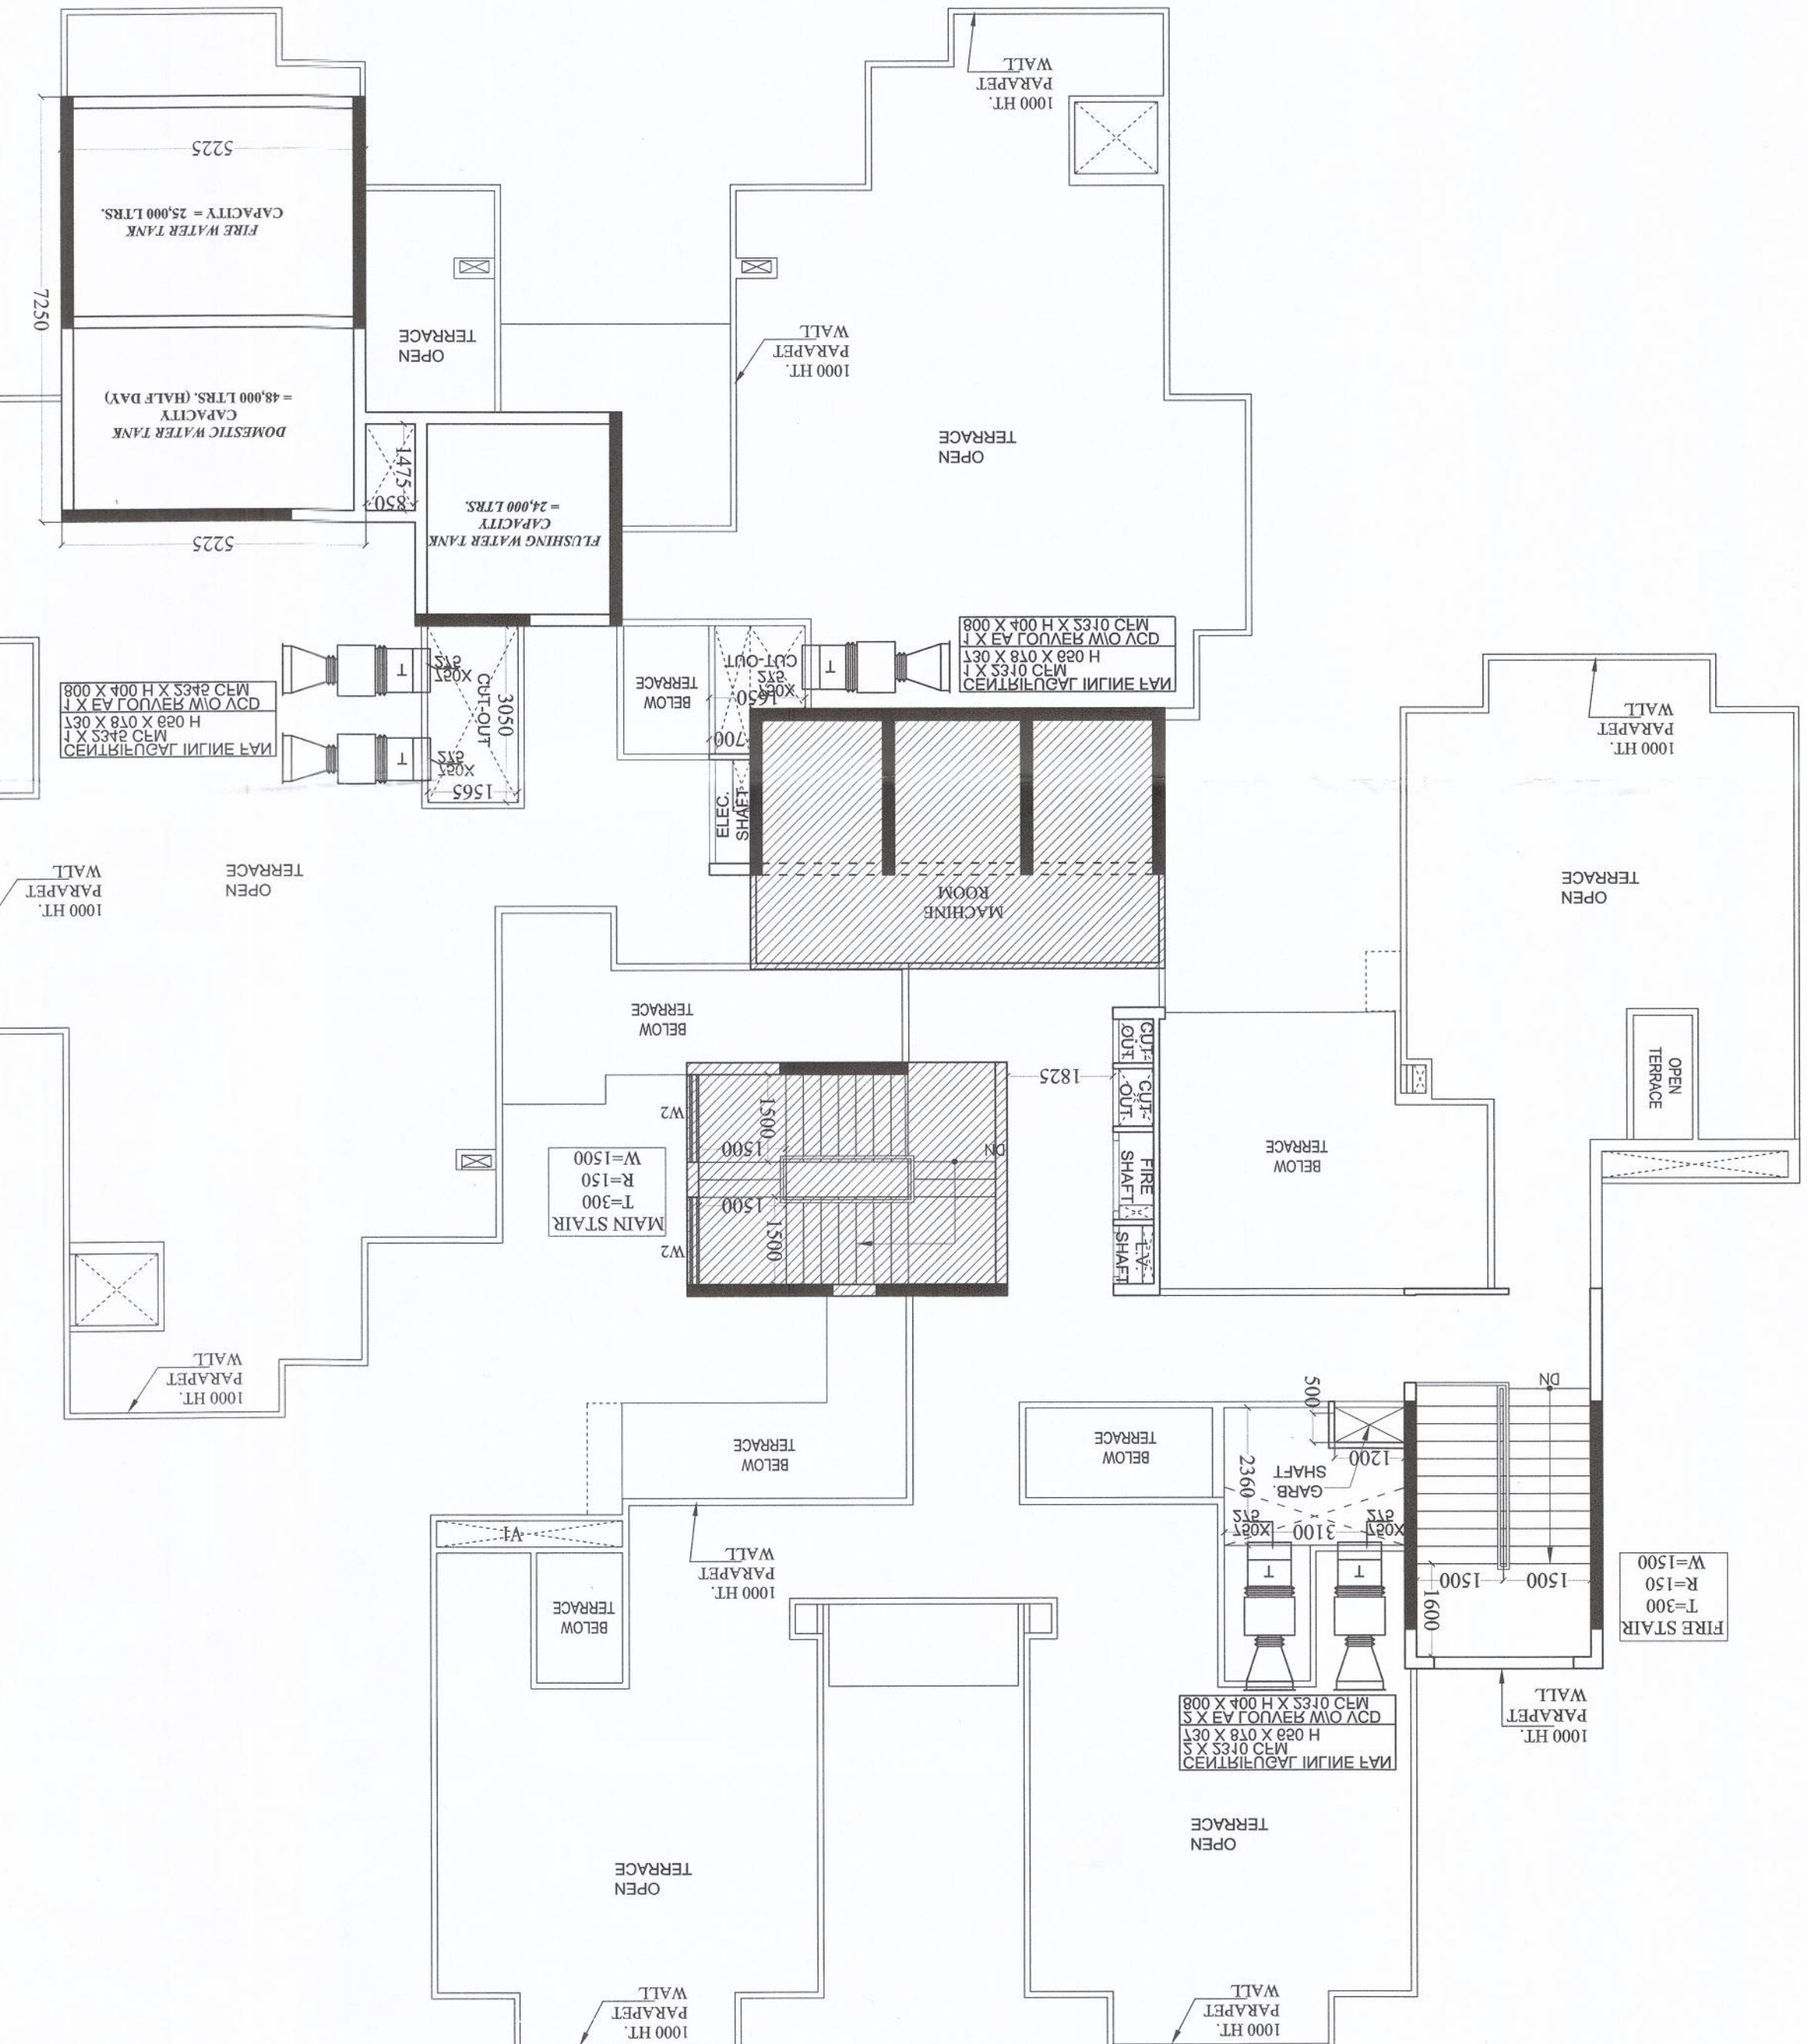

Space Designers International
B-13, Sector-13, Gurgaon-122001
E-mail: space@sdil.com, www.sdil.com

PROJECT :-
PROPOSED RESIDENTIAL COMPLEX
AT PLOT NO - 4/BS-2/3,
SIDDHARTH VIHAR YOUNA, GHAZIABAD.

BUILDERS & PROMOTERS :-
SAMS REAL ESTATE PVT. LTD.
CONSORTIUM MEMBER -
SAMS REAL ESTATE PVT. LTD.

DRAWING TITLE :- TOWER - E
30th. TO 32nd FLOOR PLAN

ARCHITECTS:

DATE :-
SCALE :-
CHECKED BY :-
DRAWN BY :-
VISUAL :-
DATE :-

OWNERS SIGNATURE
ARCHITECT'S SIGNATURE
DRG. No. :- 41