


S. No.	Room / Area Name	Area	Ht.	Cum	Vol.	Duty	Norm.	Supply/	ACPH	CFM	CFM	Sel.	Eqpt.	Qty.	Each	CFM/	Total
Tower F																	
1.00	Flat No. 1 - Toilet x 31	3.24	3.15	10.21	Norm.	Exhaust	10	60	70	PF	1	70	70	31			31
1.00	Flat No. 2 - Toilet x 31	3.24	3.15	10.21	Norm.	Exhaust	10	60	70	PF	1	70	70	31			31
1.02	Shaft for Toilets of Flat				Norm.	Exhaust			70 x 62	4340	CIF	2	2170				4340 2
2.00	Flat No. 3 - Toilet x 31	3.24	3.15	10.21	Norm.	Exhaust	10	60	70	PF	1	70	70	31			31
2.01	Flat No. 4 - Toilet x 31	3.24	3.15	10.21	Norm.	Exhaust	10	60	70	PF	1	70	70	31			31
2.02	Shaft for Toilets of Flat				Norm.	Exhaust			70 x 62	4340	CIF	2	2170				4340 2
3.00	Flat No. 5 - Toilet x 31	3.24	3.15	10.21	Norm.	Exhaust	10	60	70	PF	1	70	70	31			31
3.01	Flat No. 6 - Toilet x 31	3.24	3.15	10.21	Norm.	Exhaust	10	60	70	PF	1	70	70	31			31
3.02	Shaft for Toilets of Flat				Norm.	Exhaust			70 x 62	4340	CIF	2	2170				4340 2
No. 5 & 6																	

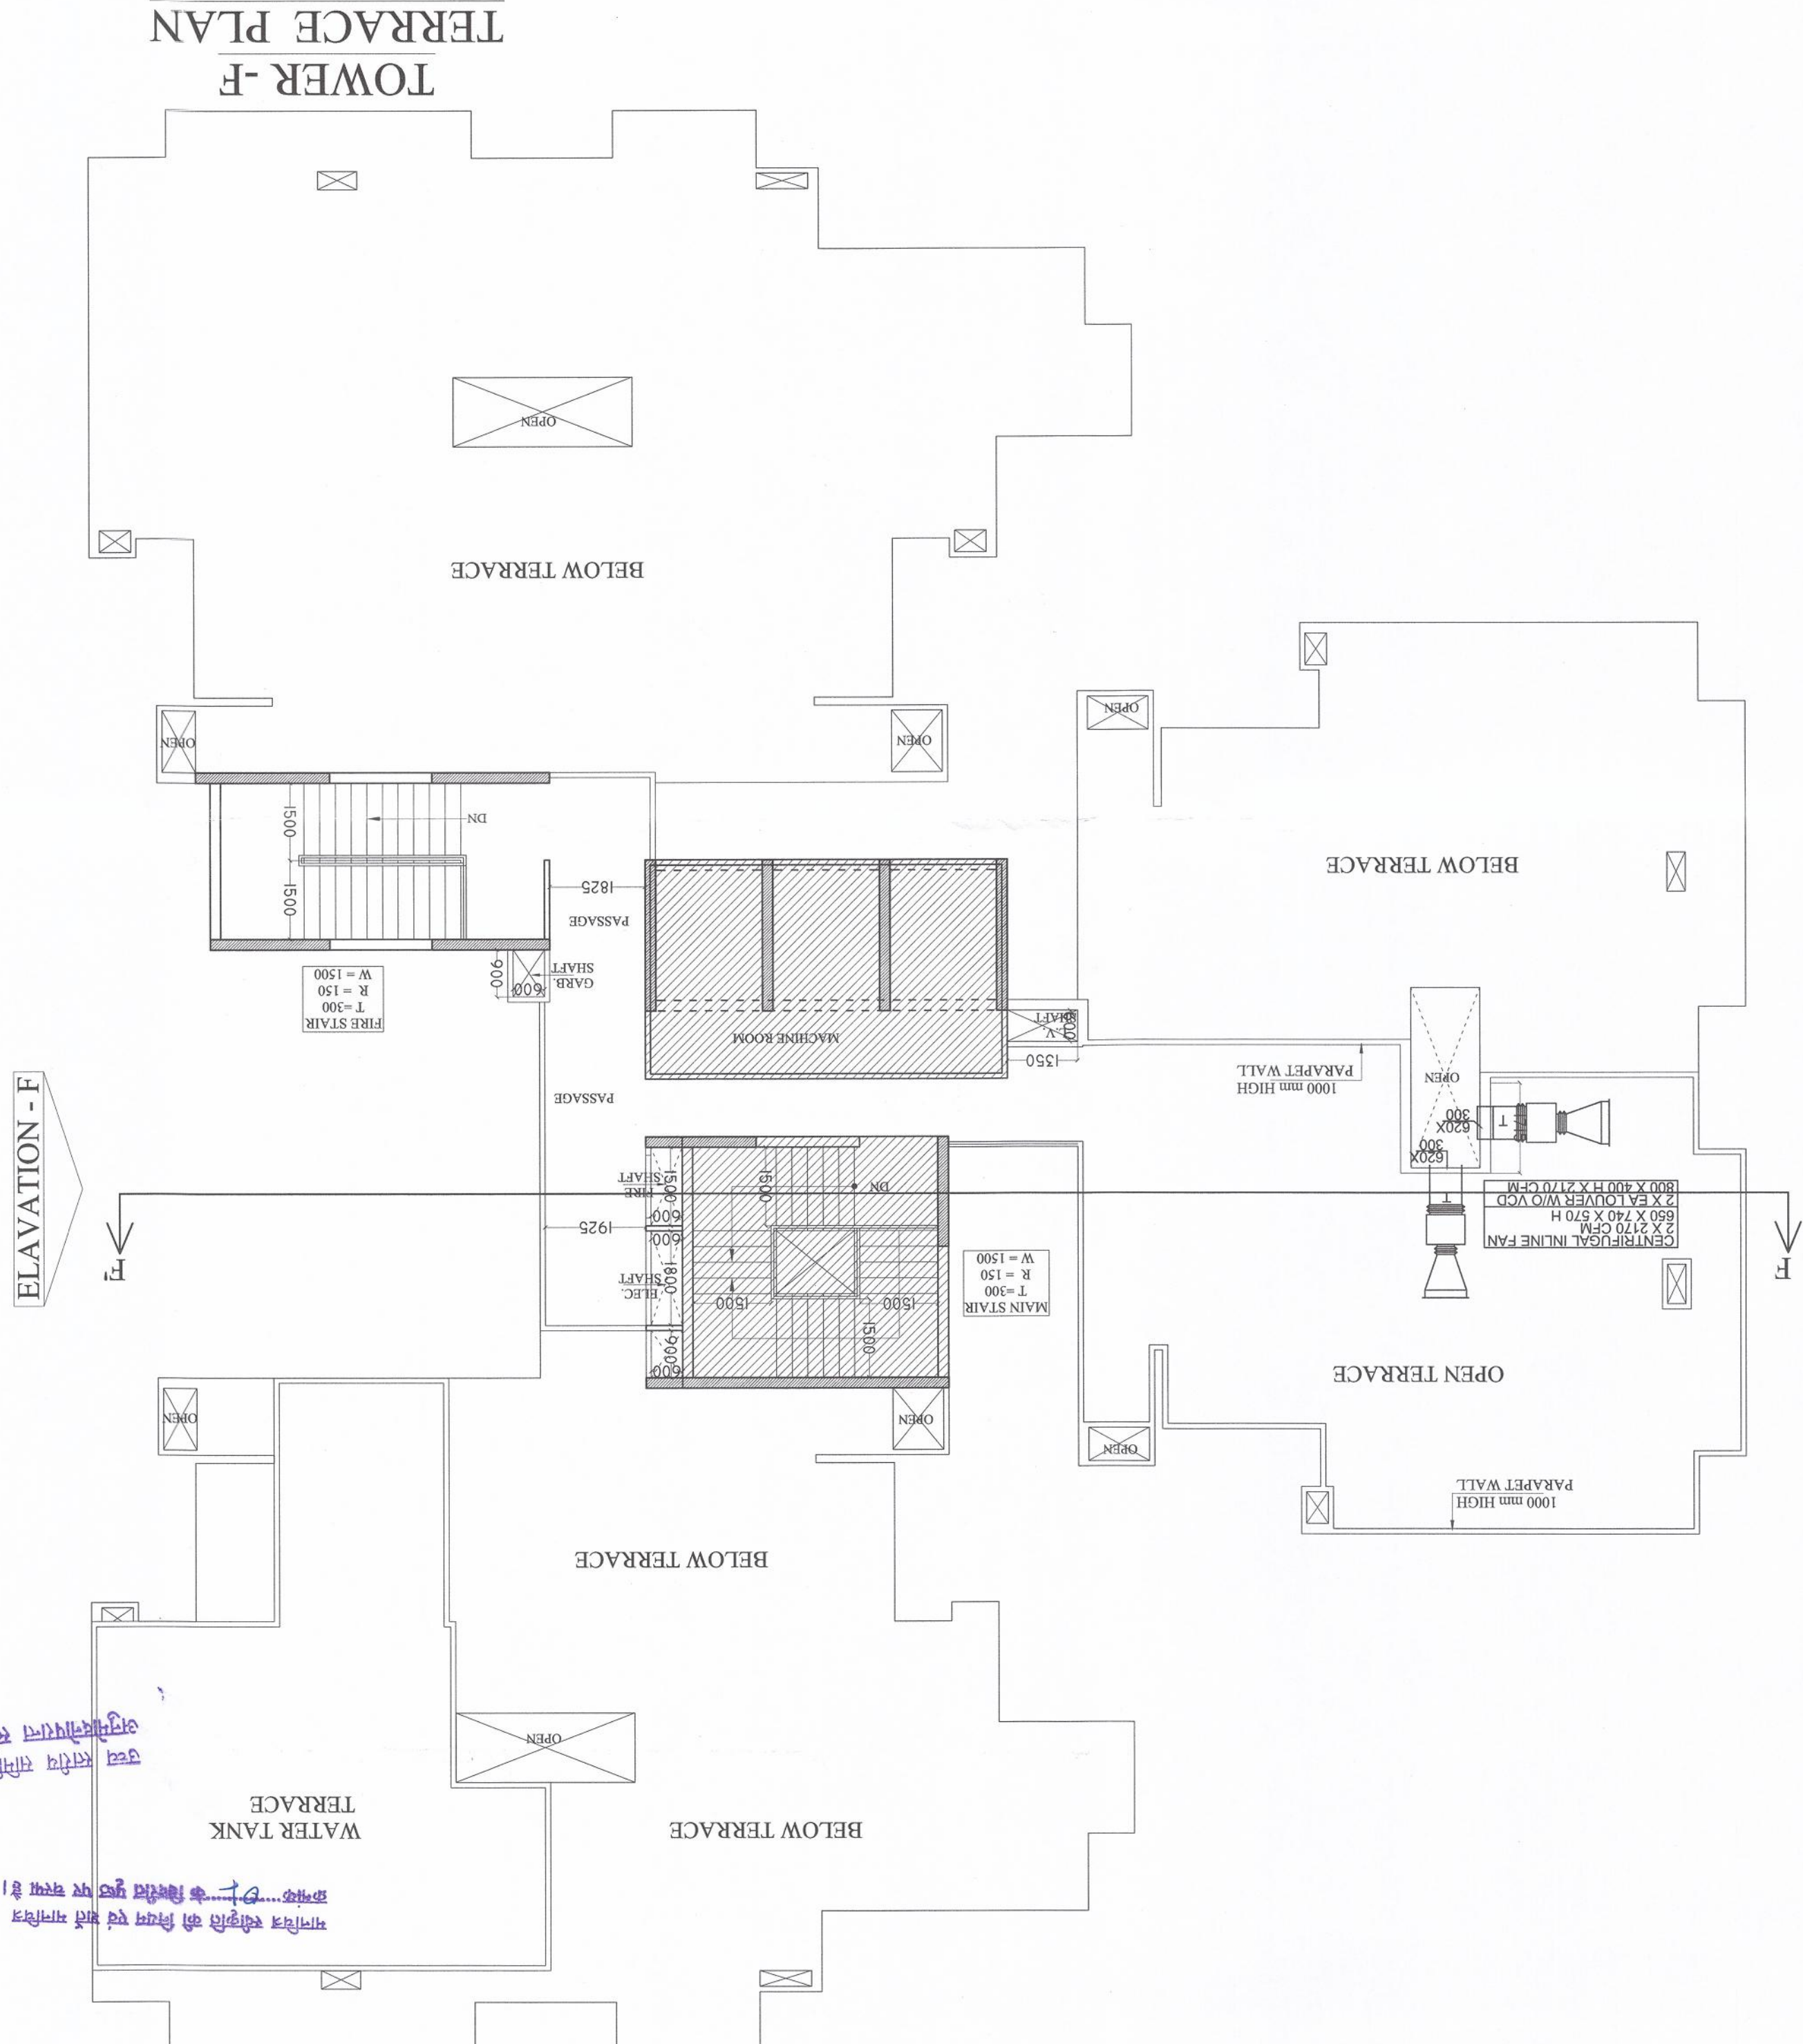


ELEVATION - F

मशीन रूम के भीतर एवं बाहर भाग में
आग के फैलने से रोकने के लिए
उच्च कठिनाई वाली
व्यवस्थाएं की जाएंगी

TOWER - F
30th. TO 32nd. FLOOR PLAN
E.W.S & L.I.G AREA - 649.07 SQ.MT

PARTICULARS		E.W.S	L.I.G.	TOTAL	E.W.S & L.I.G.	AREA = 2123.79 SQ.MT.
01.	30th. FLOOR	8	4	649.07 SQ.MT.	20.34 SQ.MT.	
02.	31st. FLOOR	8	4	649.07 SQ.MT.	20.34 SQ.MT.	
03.	32nd. FLOOR	8	4	649.07 SQ.MT.	20.34 SQ.MT.	
04.	33rd. FLOOR	1	1	176.58 SQ.MT.	18.60 SQ.MT.	
05.	TOTAL	25	13	2123.79 SQ.MT.	79.62 SQ.MT.	

FIRE STAIR
18.60 SQ.MT.

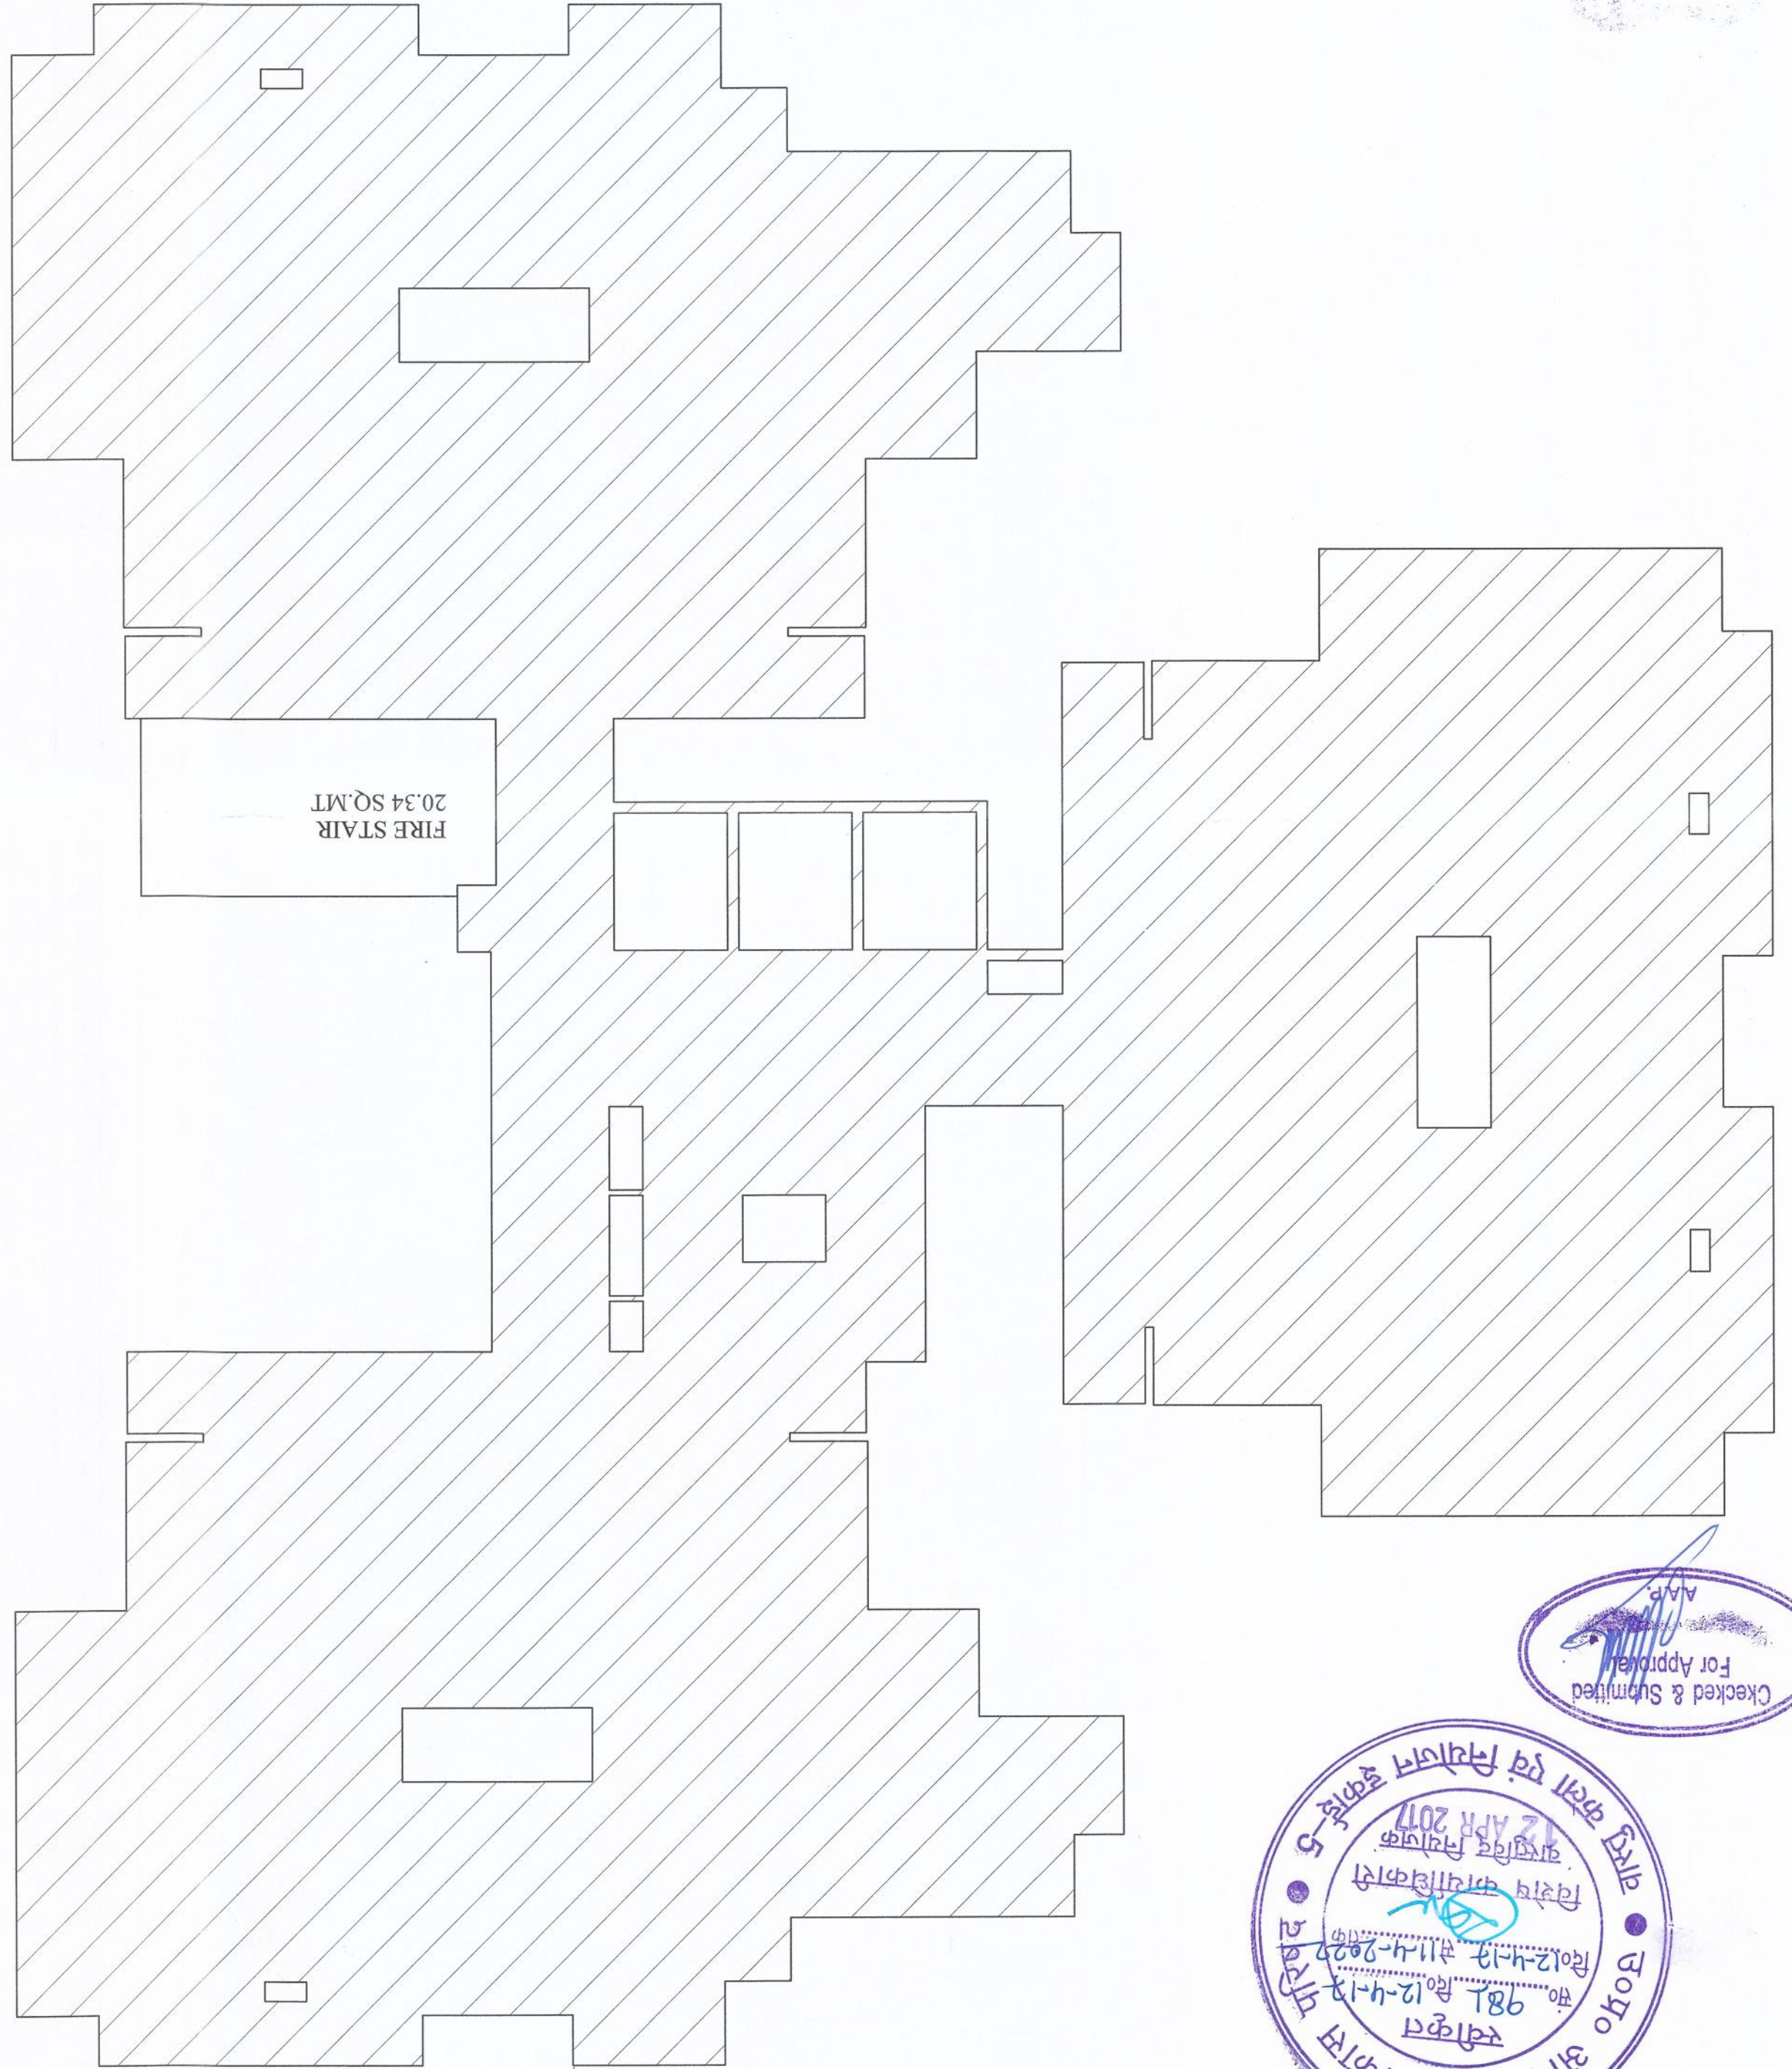

स्वीकृत
दिनांक 12-4-17
981
प्रमाणित किया गया
28/04/17

Checked & Submitted
For Approval
A.P.

PROJECT :-
PROPOSED RESIDENTIAL COMPLEX
AT PLOT NO. -4/BS-2/3,
SIDDHARTH VIHAR YOJNA, GHAZIABAD

BUILDERS & PROMOTERS :-
SAMS REAL ESTATE PVT. LTD.
CONSORTIUM MEMBER :-

CONSORTIUM MEMBER :-
M/S APX HEIGHTS
TERACE FLOOR & AREA STATEMENT

ARCHITECTS :-
Space Designers International
P-43 Sector-67, NOIDA-201301
E-mail : spacedesign@gmail.com, www.spacedesign.com

DRAWN BY :- VISUAL
SCALE :- 1:100
DATE :-

OWNERS SIGNATURE
For Apex Heights Pvt. Ltd.
Authorized Signature

DRG. NO. :- 48