

OWNERS SIGNATURE

ARCHITECTS SIGNATURE

DRG. No. :- 50

For Apex Heights Pvt. Ltd.

Authorised Signatory

APR 12 2017

SAUN

SCALE :-

DATE :-

1:100

CHECKED BY :-

DATE :-

Space Designers International

B-34, Sector-67, Noida-201301

PH: 91 8718327718, 9120

email: space@india.com, www.spaceind.com

ARCHITECTS

Space Designers International

B-34, Sector-67, Noida-201301

PH: 91 8718327718, 9120

email: space@india.com, www.spaceind.com

FLOOR AREA DETAILS

DRAWING TITLE :- TOWER - F

CONSORTIUM MEMBER :-

CONSORTIUM :-

BUILDERS & PROMOTERS :-

AT PLOT NO - 4/BS-2/3


PROPOSED RESIDENTIAL COMPLEX

SIDDHARTH VIHAR YOJNA, GHAZIABAD



महानगर विकास विभाग
उद्योग विभाग एवं विकास विभाग
गोदो अंश

TOWER - F
2nd. TO 29th. FLOOR PLAN
AREA - 559.68 SQ.MT

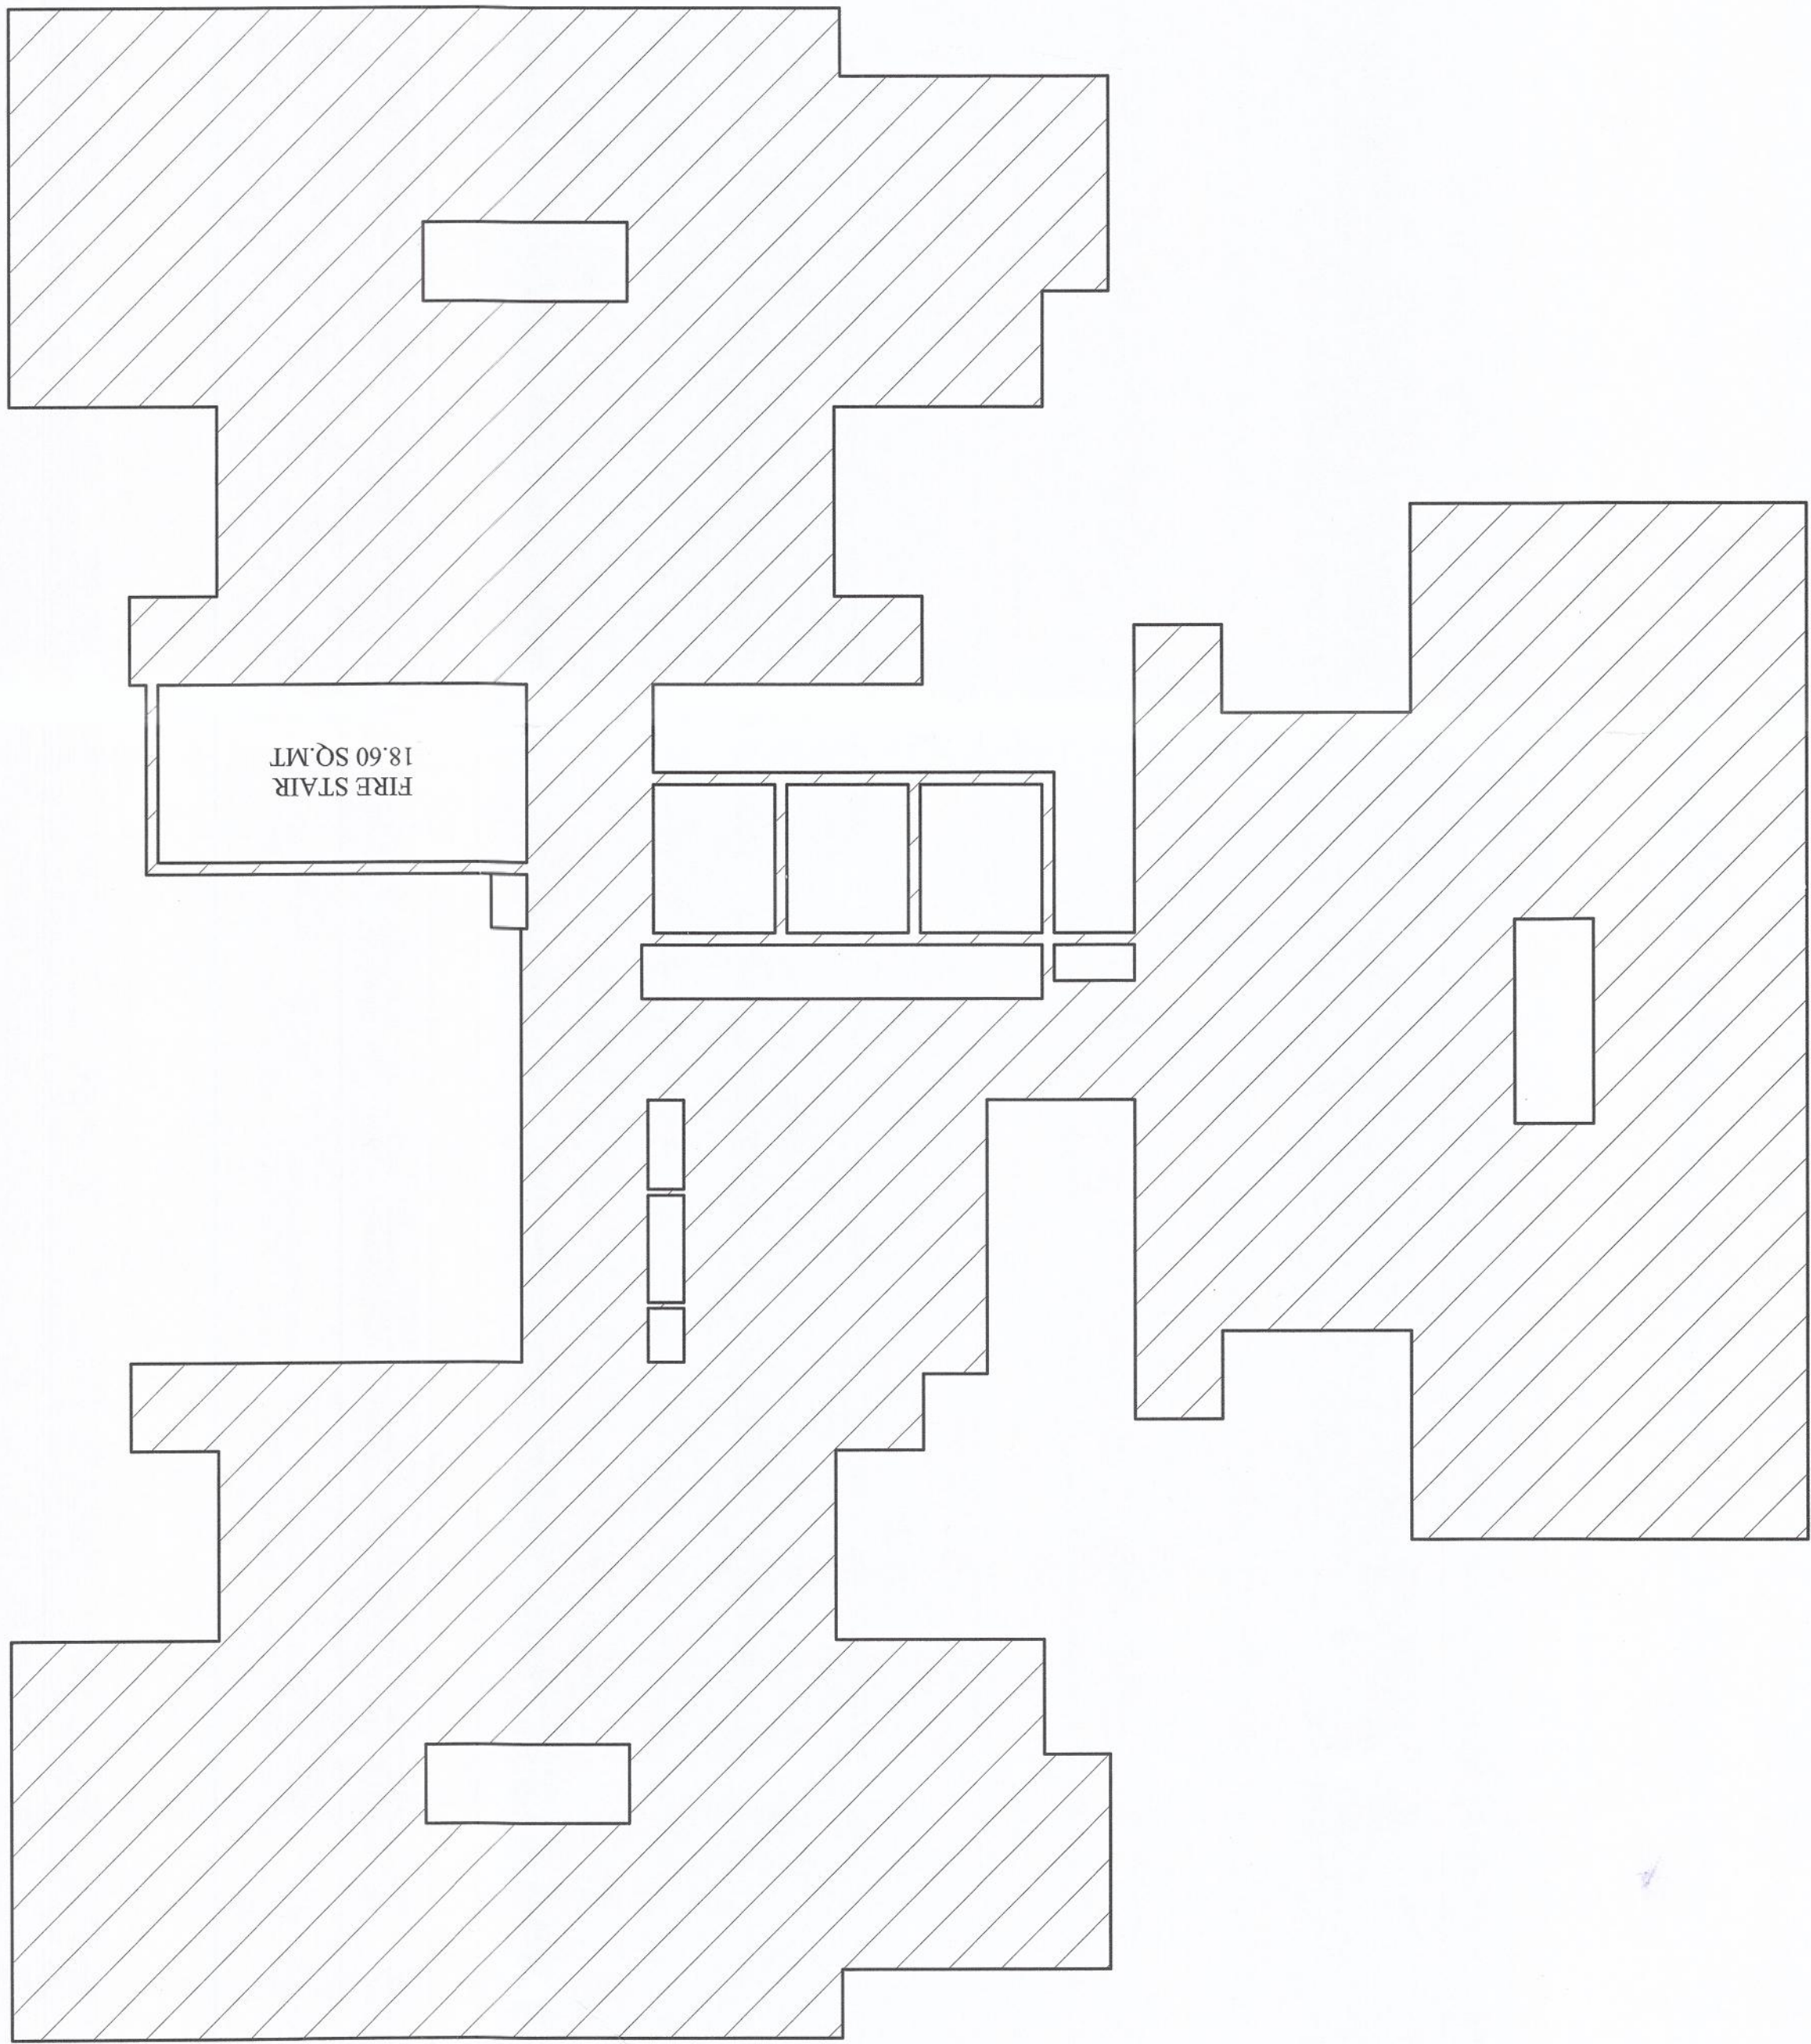

TOWER - F
1st. FLOOR PLAN
AREA - 561.32 SQ.MT

