

PROJECT :-
PROPOSED RESIDENTIAL COMPLEX
AT PLOT NO - 4/BS-2/3,
SIDHDHARTH VIHAR YOUNA, GHAZIABAD,
CONSORTIUM MEMBER :-
SAMS REAL ESTATE PVT. LTD.
DRAWING TITLE :- BLOCK - COMMERCIAL
GROUND TO 2nd FLOOR PLAN

ARCHITECTS:
Space Designers International
B-96, Sector-67, NOIDA-201301
P: 91-9719337718, 1830
E-mail: spacedesigners@gmail.com, www.spaced.com

DRAWN BY :-
CHECKED BY :-
SCALE :-
DATE :-
VISUAL
1:100

OWNERS SIGNATURE
For Apex Heights Pvt. Ltd.
ARCHITECTS SIGNATURE


DRG. No. :- 54

NOTE :- ALL FLOOR WILL BE SPRINKLER SYSTEM


S.NO	LEGEND
01	ATM EXTENSION
02	POST OFFICE
03	COMPUTERIZED TRAIN RESERVATION COUNTER
04	COMMERCIAL
05	POLICE POST



1st FLOOR PLAN
BLOCK - COMMERCIAL

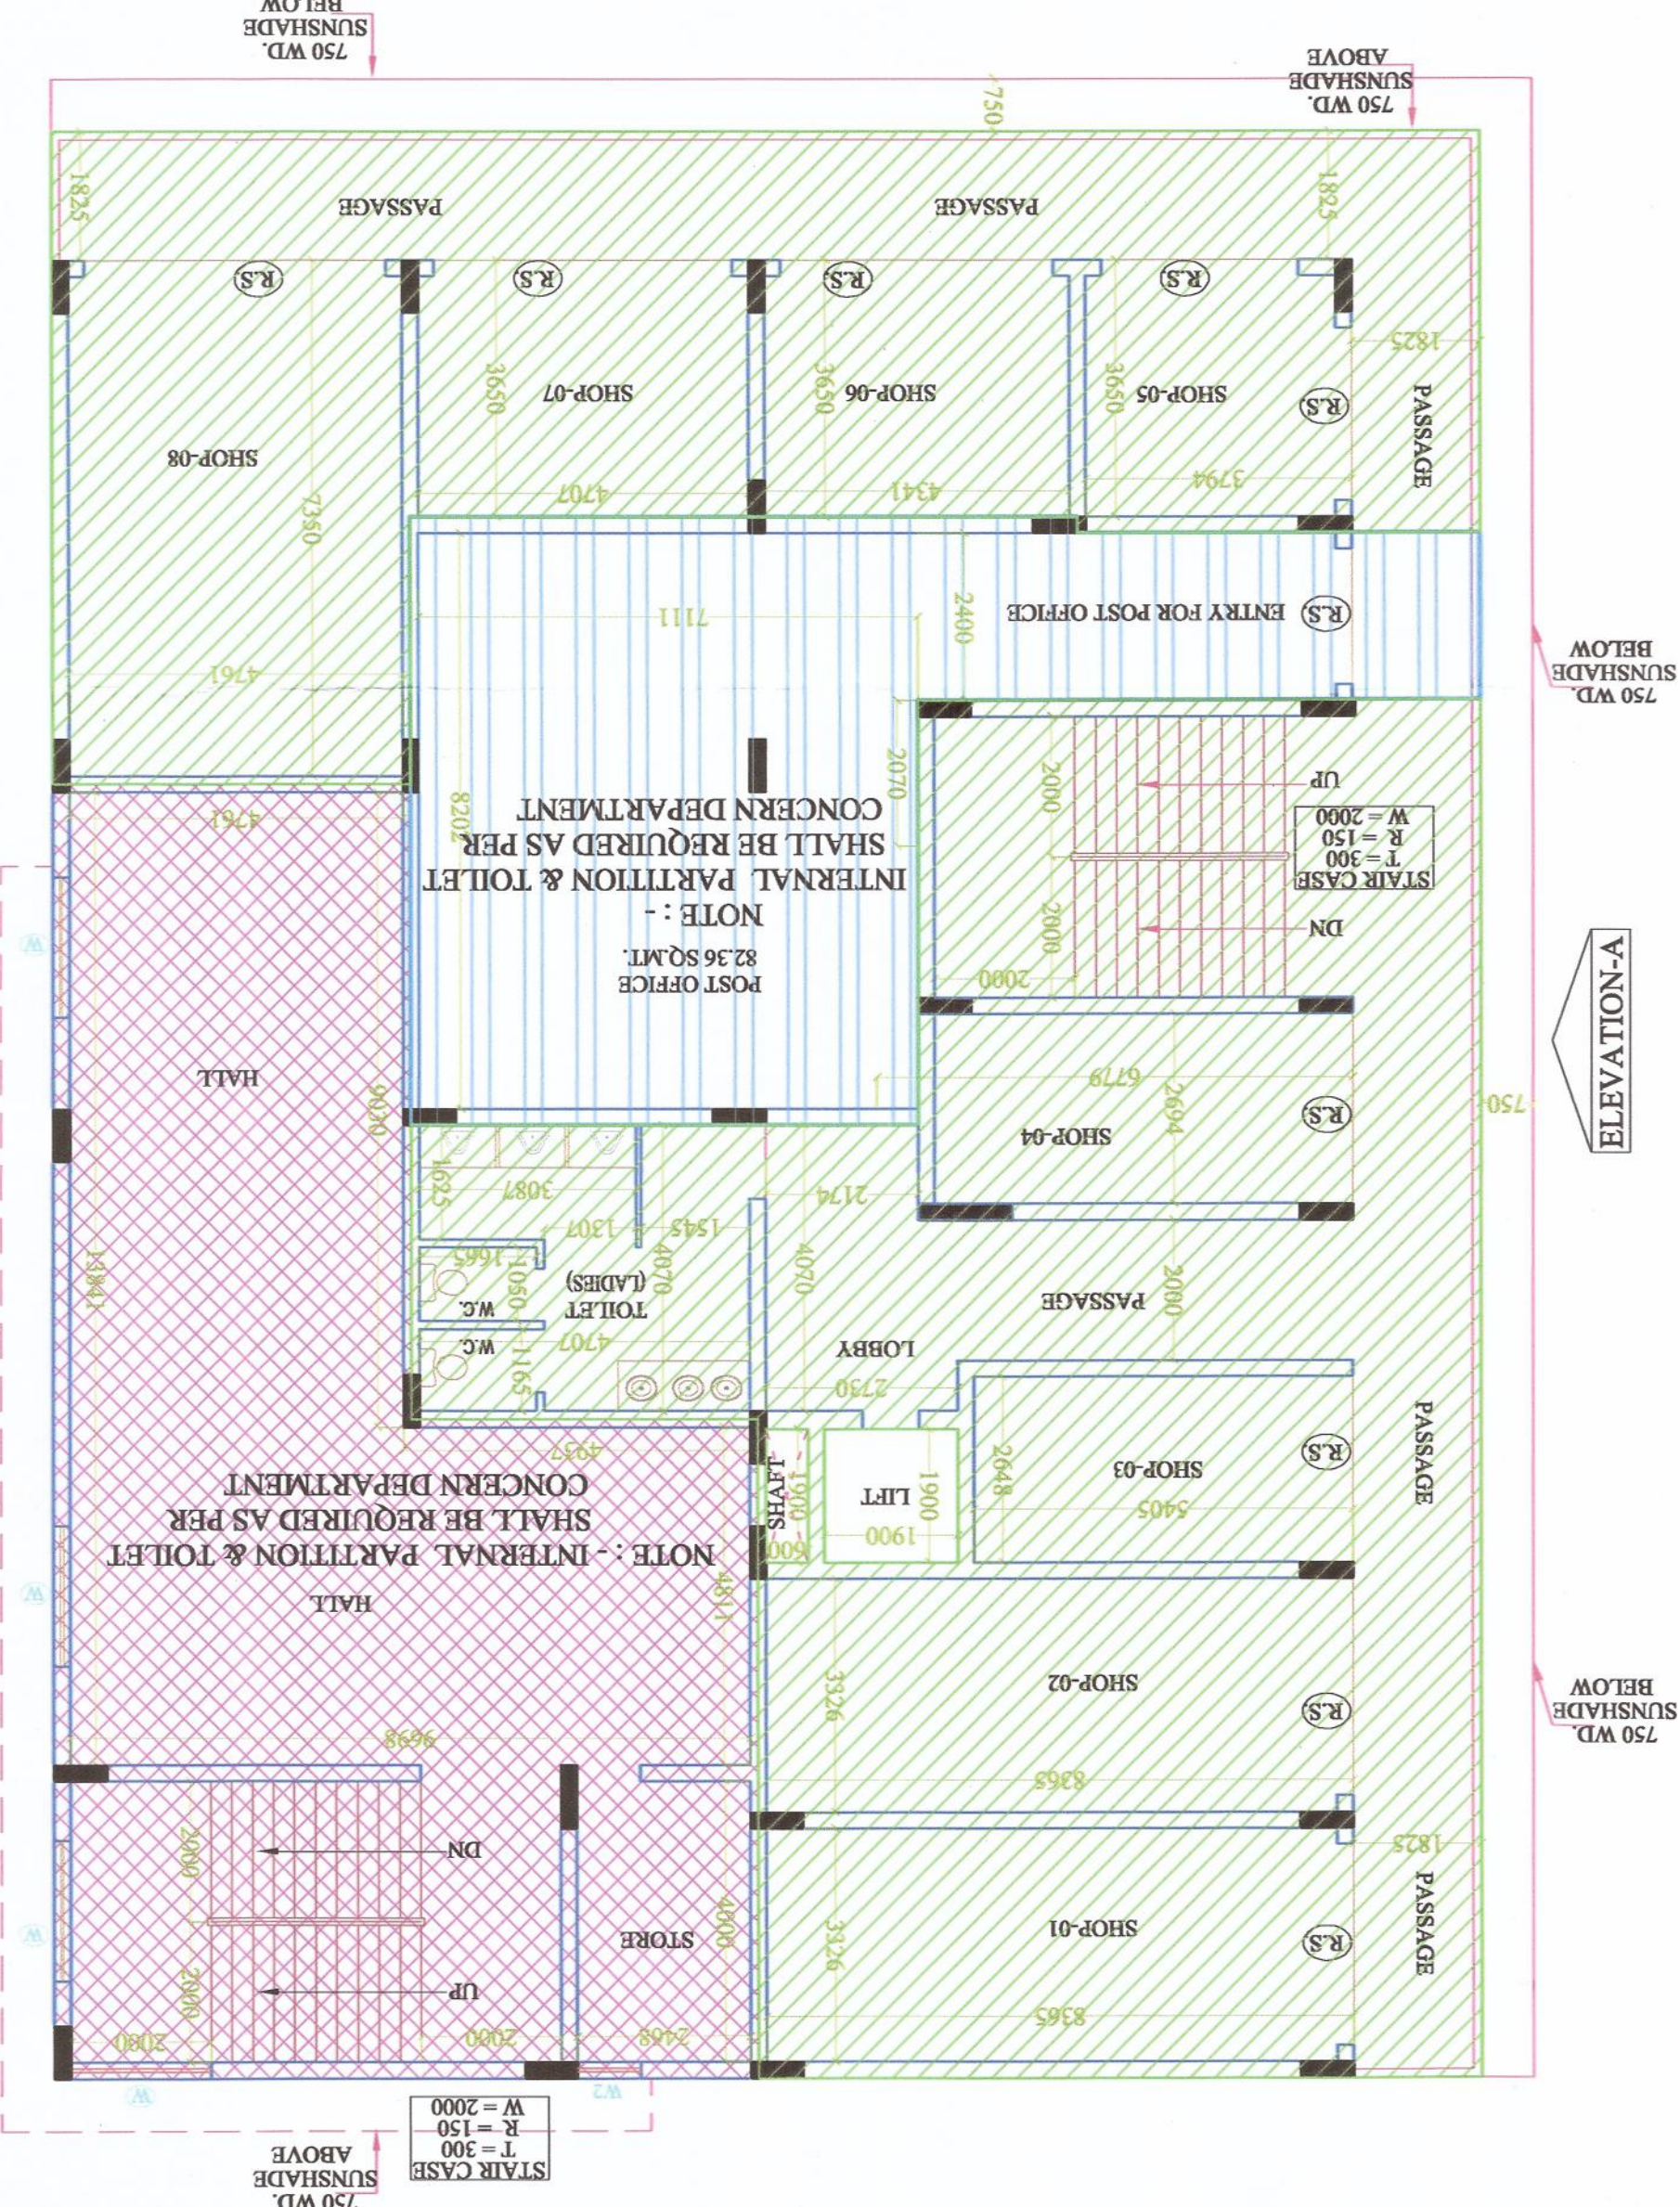

2nd FLOOR PLAN
BLOCK - COMMERCIAL

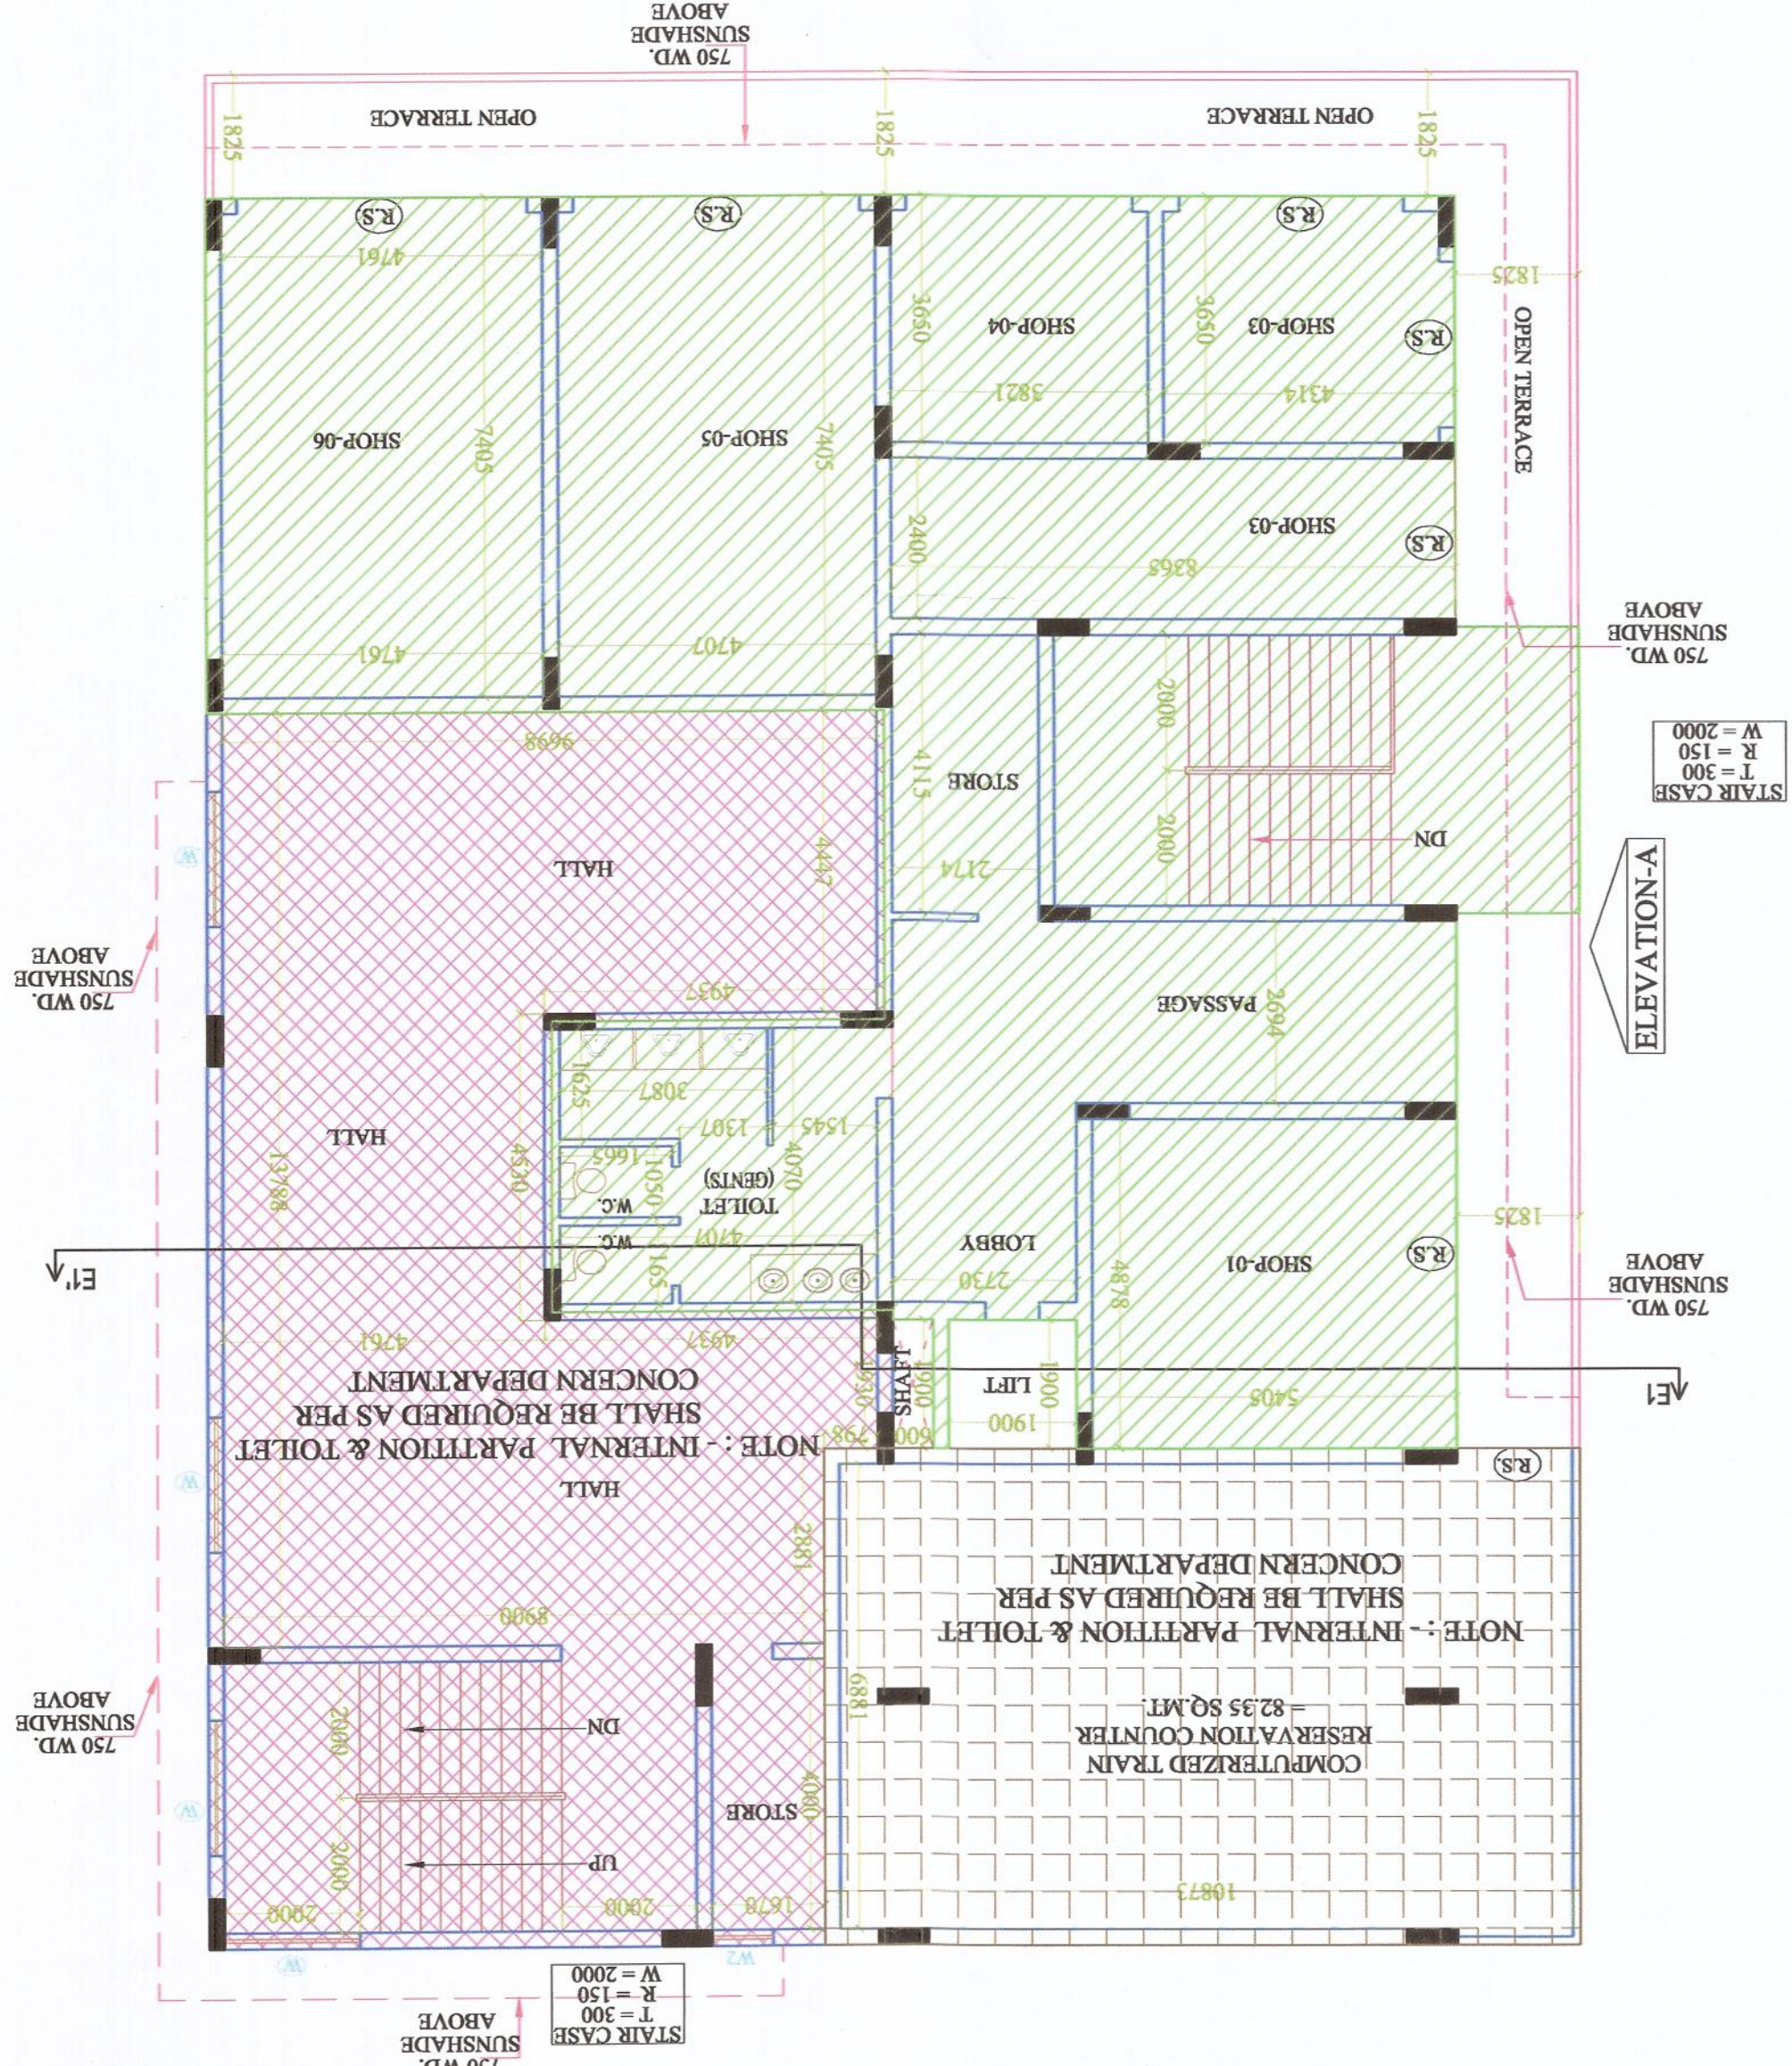

GROUND FLOOR PLAN
BLOCK - COMMERCIAL

