


S.NO.	FLOORS	BLOCK - COMMERCIAL (AREA STATEMENT)					TOTAL POLICE POST
		COMMERCIAL AREA POST OFFICE AREA IN SQ.MT.	ATM EXTENSION COUNTER	COMPUTERIZED TRAIN RESERVATION COUNTER	TOTAL		
1.	GROUND FLOOR	377.82	---	44.47	---	422.29	140.38
2.	1st FLOOR	336.31	82.35	---	---	418.66	140.38
3.	2nd FLOOR	257.87	---	---	82.35	340.22	155.57
4.	3rd FLOOR	---	---	---	---	---	363.67
5.	TOTAL	972.00	82.35	44.47	82.35	1181.17	800.00

NOTE - TOTAL GROUND COVERAGE OF BLOCK - COMMERCIAL = COMMERCIAL AREA + ATM EXTENSIONCOUNTER + POLICE POST

= 377.82 + 44.47 + 140.38 = 562.67 SQ.M

उक्त तारीख को निर्माण के
समय तक सभी कार्य
समाप्त होना चाहिये।

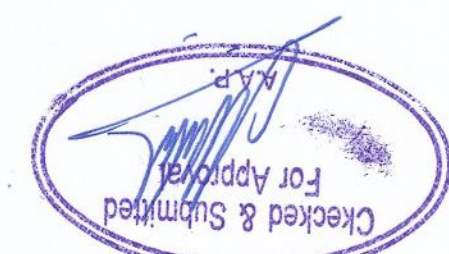

NOTE :- ALL FLOOR WILL BE SPRINKLER SYSTEM

ARCHITECTS:
Space Designers International
B-94, Sector-67, Noida-201301
P: 91-9711533711, 11.30
e-mail: spaceid@gmail.com, www.spaceid.com

PROJECT:-
PROPOSED RESIDENTIAL COMPLEX
AT PLOT NO - 4/BS-2/3,
SIDHDHARTH VIHAR YOJNA, GHAZIABAD.

BUILDERS & PROMOTERS:-
SAMS REAL ESTATE PVT. LTD.

CONSORTIUM MEMBER:-
M/S APEX HEIGHTS

DRAWING TITLE:- BLOCK - COMMERCIAL
1st FLOOR & TERRACE PLAN


AREA STATEMENT

OWNERS SIGNATURE:
Authorized Signatory
For Apex Heights Pvt. Ltd.


ARCHITECT'S SIGNATURE:
[Signature]

DRG. No. :- 55

3rd FLOOR PLAN
BLOCK - COMMERCIAL

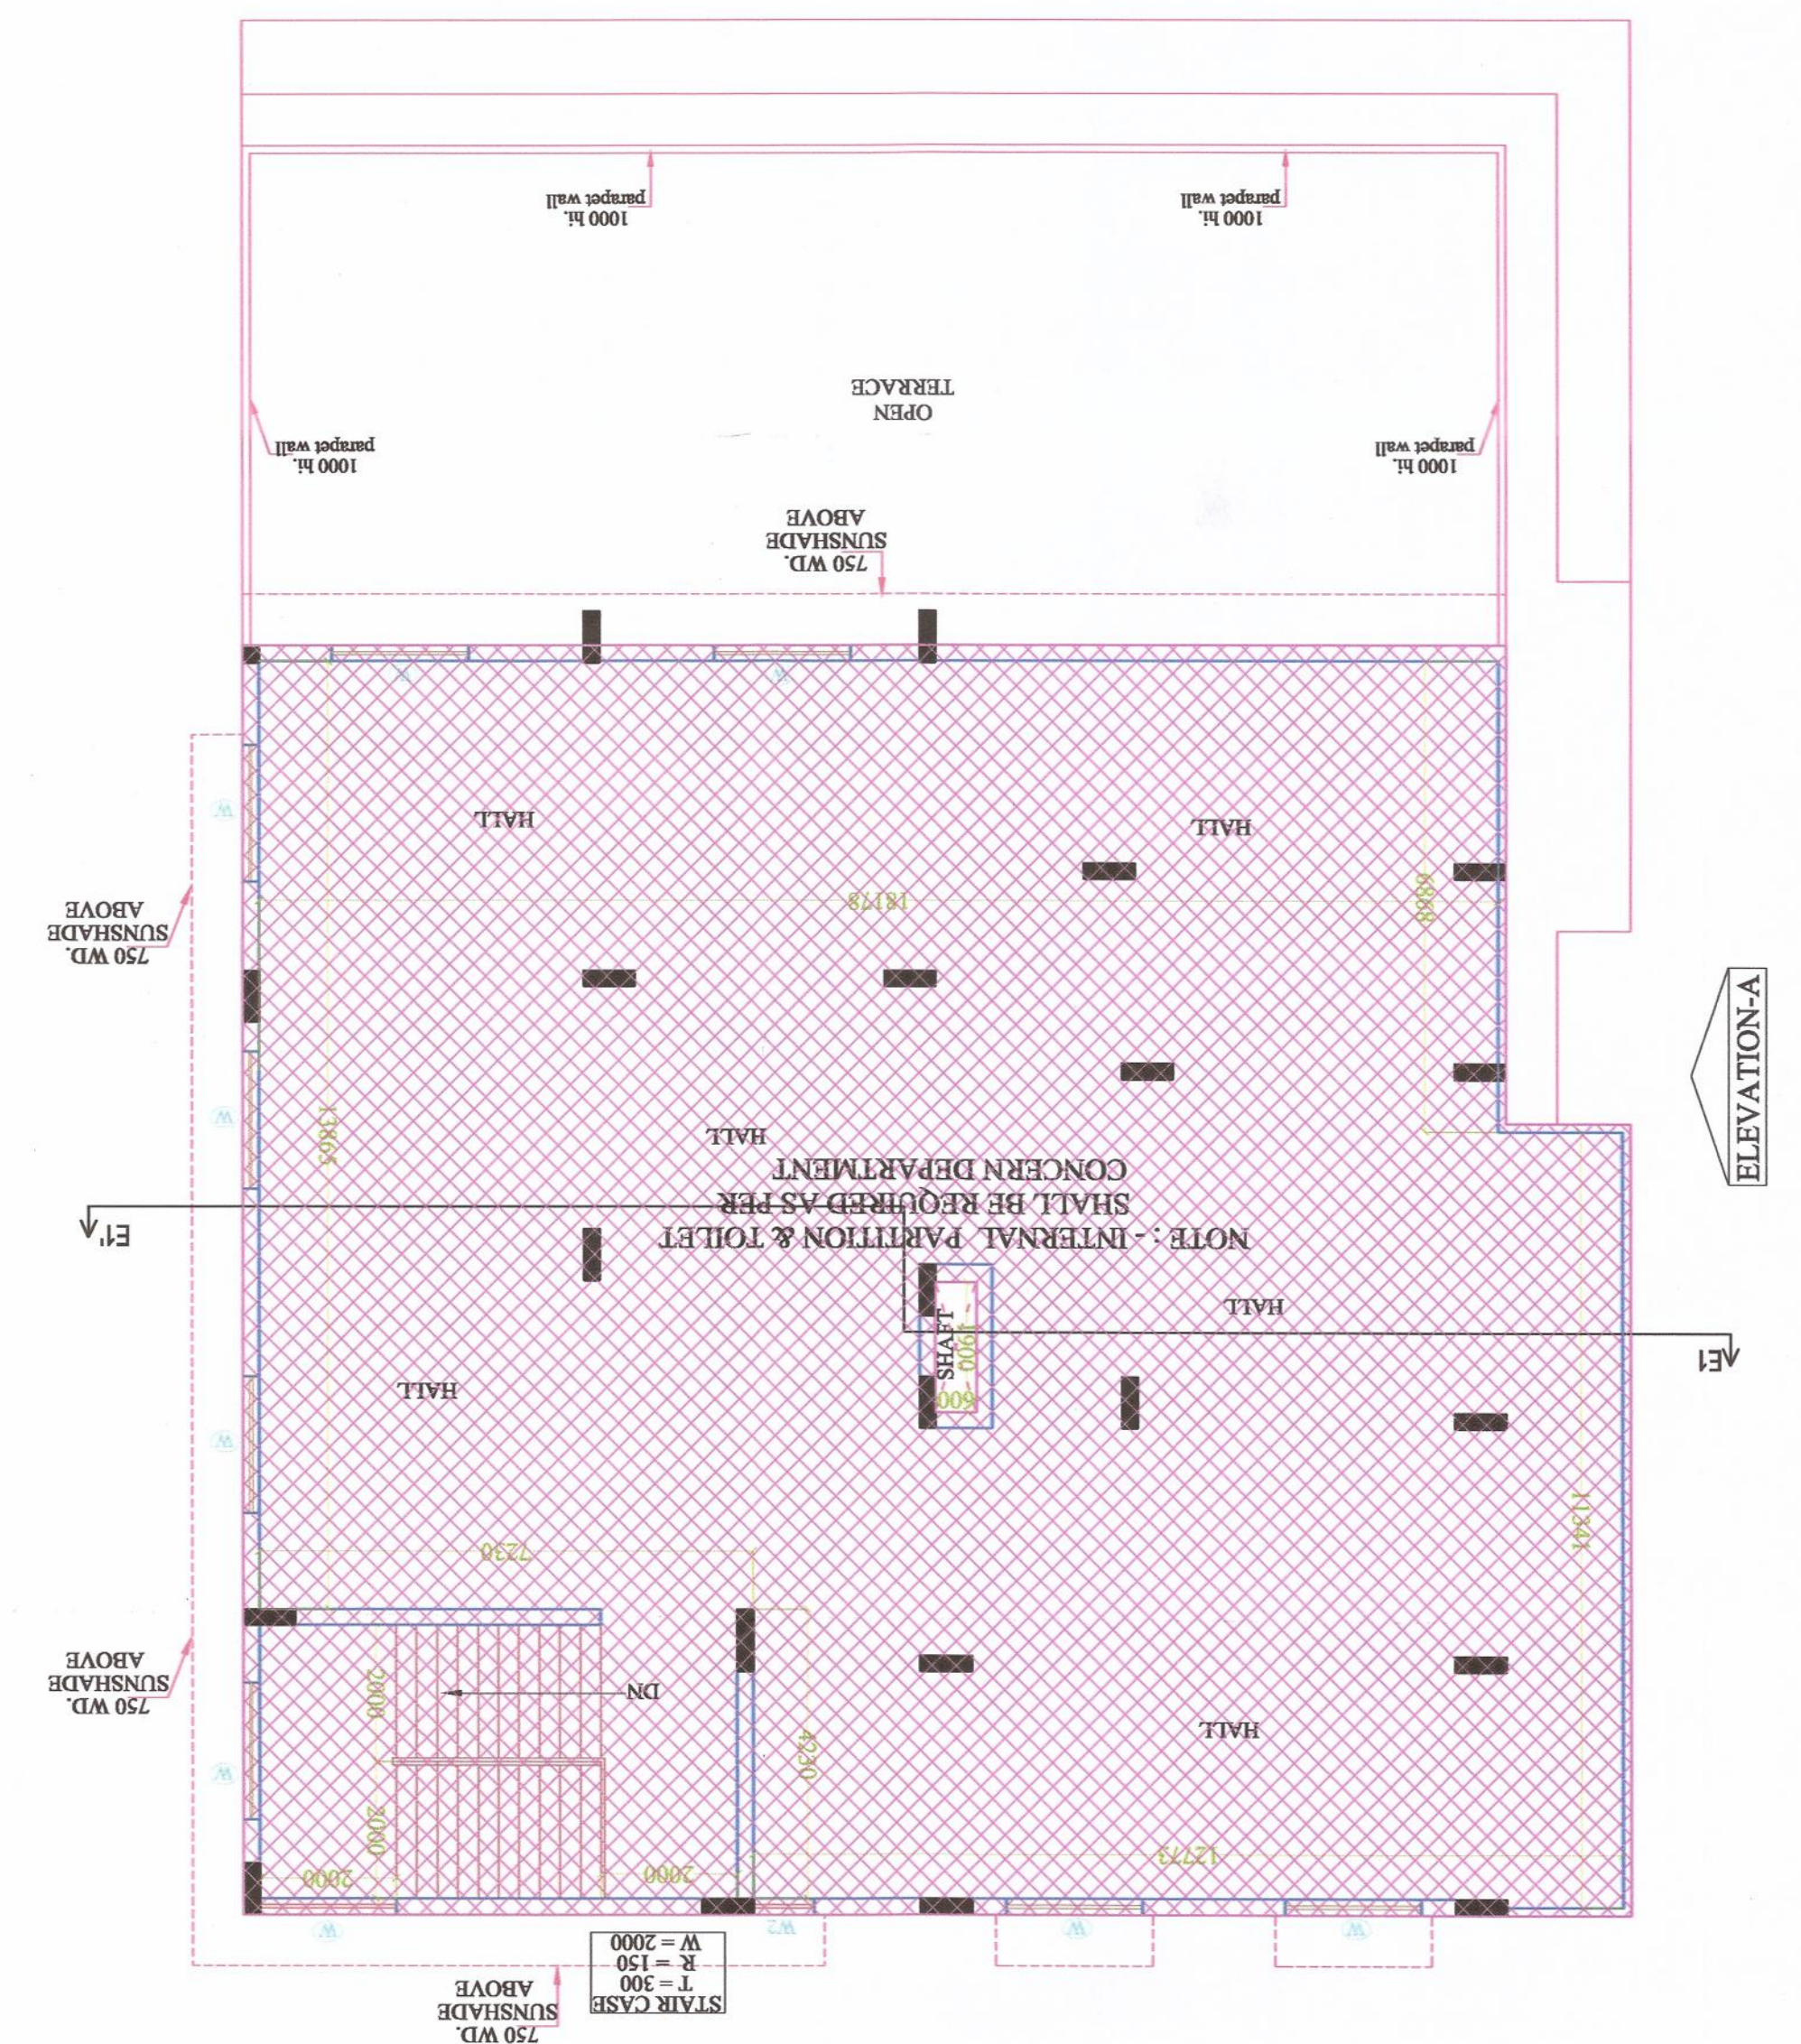

TERRACE PLAN
BLOCK - COMMERCIAL

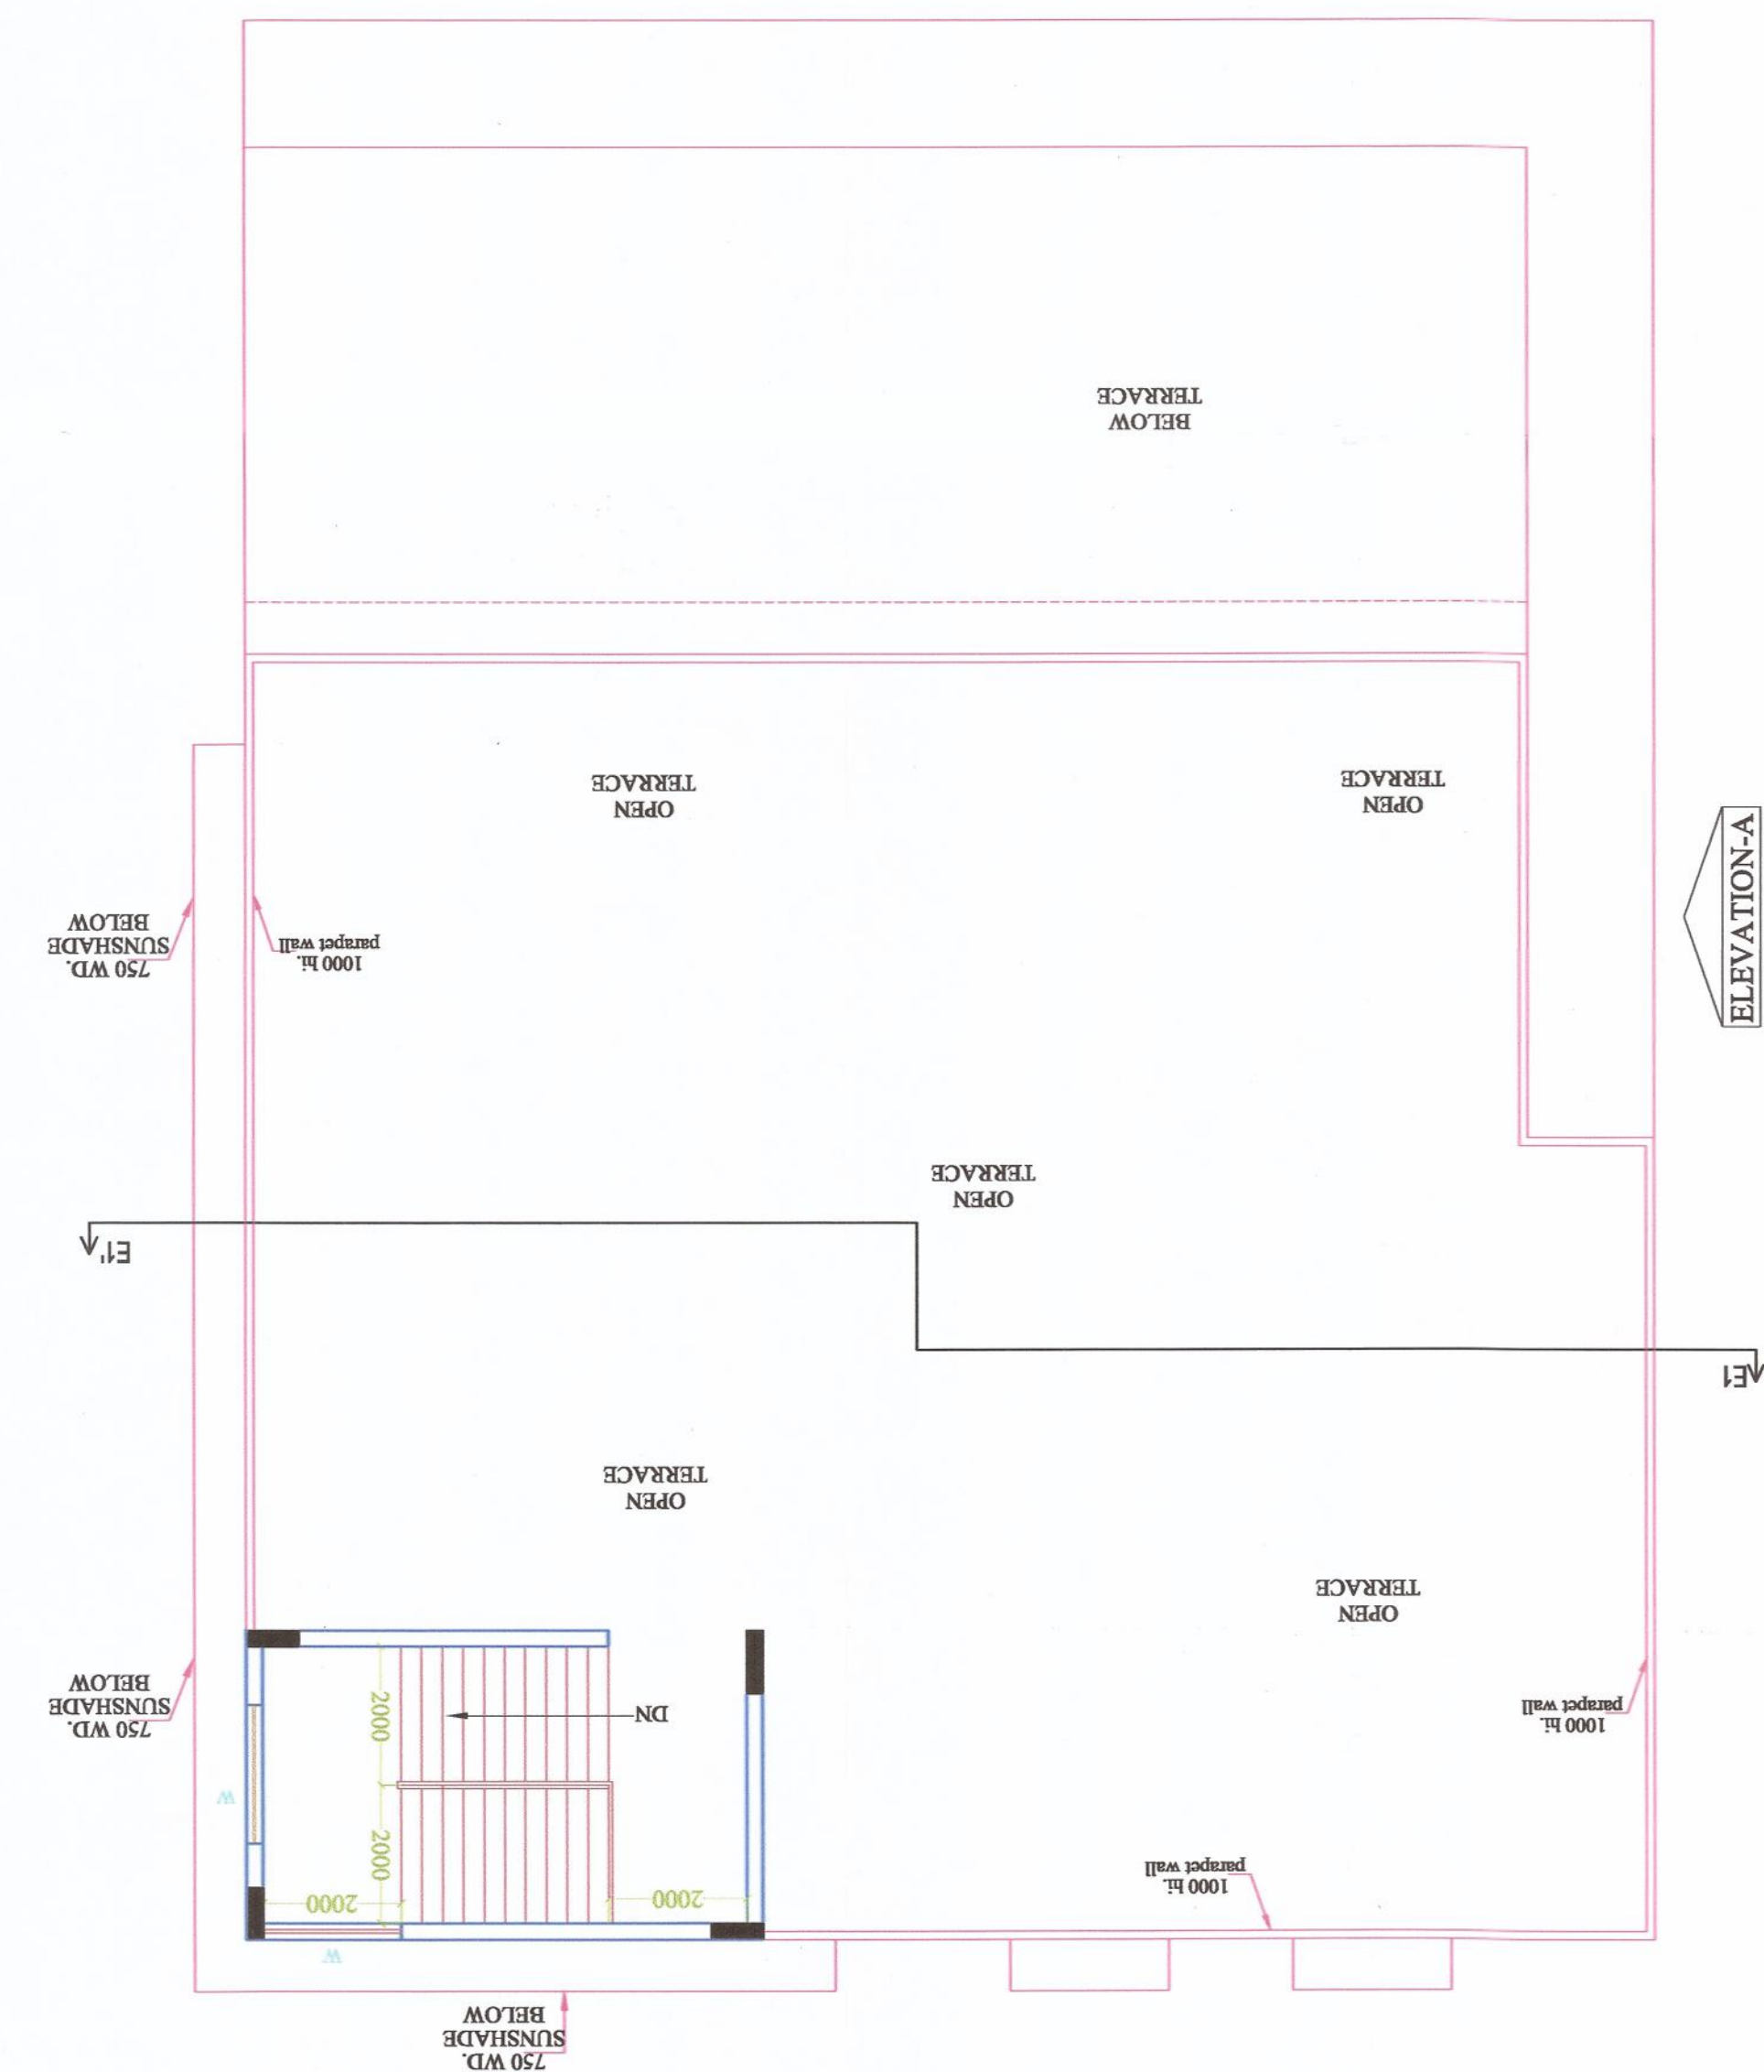

GROUND FLOOR PLAN
BLOCK - COMMERCIAL

