


OTHER PLOT COMMUNITY CENTER

GREEN

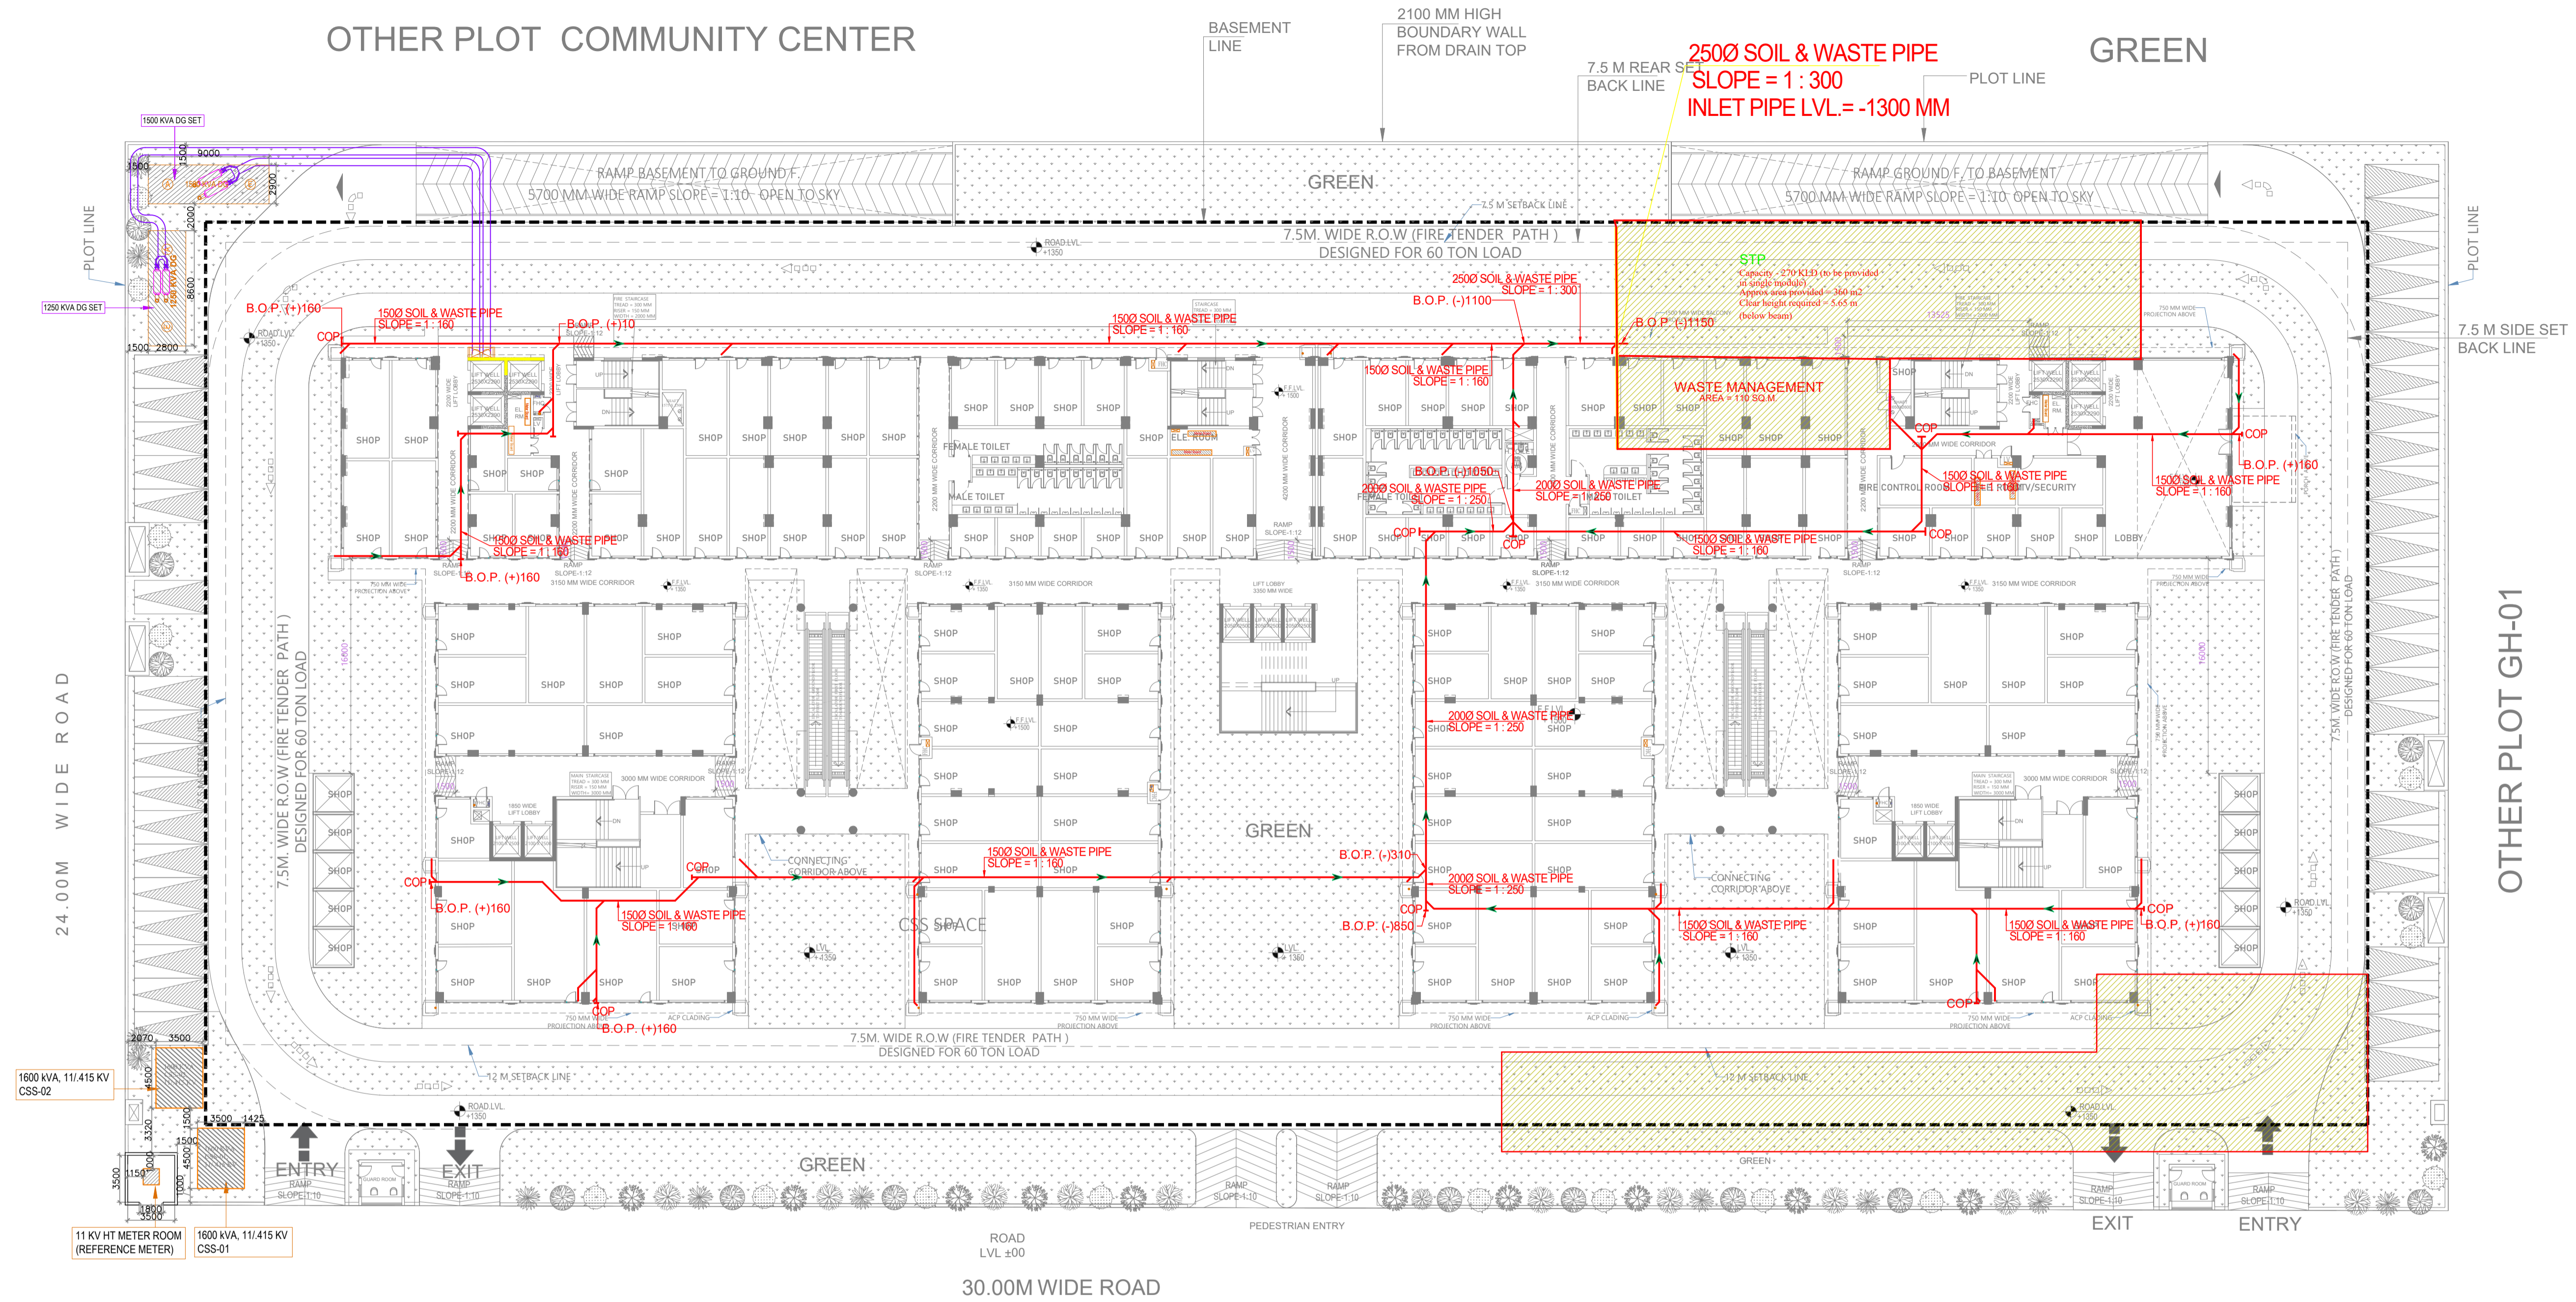

OTHER PLOT GH-01

Rev. No.	Date	Revision

OWNER
M/S LOGIX BULDESTATE PVT. LTD.

project
PROPOSED COMMERCIAL CENTER
C-1 AT PLOT NO. TS-1B, SECTOR-22D, YAMUNA EXPRESSWAY, (U.P.) BELONGING TO M/S LOGIX BULDESTATE PVT. LTD.

title
EXTERNAL ELECTRICAL DRAWING

subtitle
SUBSTATION LAYOUT (SITE PLAN)

drawing released for
 APPROVAL SUBMISSION
 ADVANCE COPY CONSTRUCTION

drg. no. COMMERCIAL/EX / EL-03 **drawn by** Samsher Singh
scale A1 @ 1 : 285 **designed by** Satyam Sharma
date Mar. 2025 **checked by** Anand Havelia

architects
Confluence
 NEW DELHI, INDIA
 F-1, FIRST FLOOR, MIRRA CORPORATE SUITES,
 ISHWAR NAGAR, NEW DELHI 110085
 Ph- +91-11-26926668 **confluence.cdso** member of IBCB
 Ph- +91-11-40564768 **confluence.cdso** - 9001 : 2000
 architecture urban design hospitality interiors

services consultant
Cespl Consultants Pvt. Ltd.
 Noida Office : B - 67, Sector - 67, Noida - 201 301
 Tel : (0120) 3225400 / 3225401
 e mail : mail@cespl.in, website : www.cespl.in