


PROJECT  
**PROPOSED GROUP HOUSING**  
 FOR  
**MR. NARENDRA KUMAR**  
 (DIRECTOR)  
**INDIA INFRAHITECH PRIVATE LIMITED**  
 AT  
**PLOT NO. - 1/08, GROUP HOUSING SITE**  
**SEC. - 1, GOMTI NAGAR EXTENSION,**  
**LUCKNOW**

**FRONT ELEVATION**

**SIDE ELEVATION**

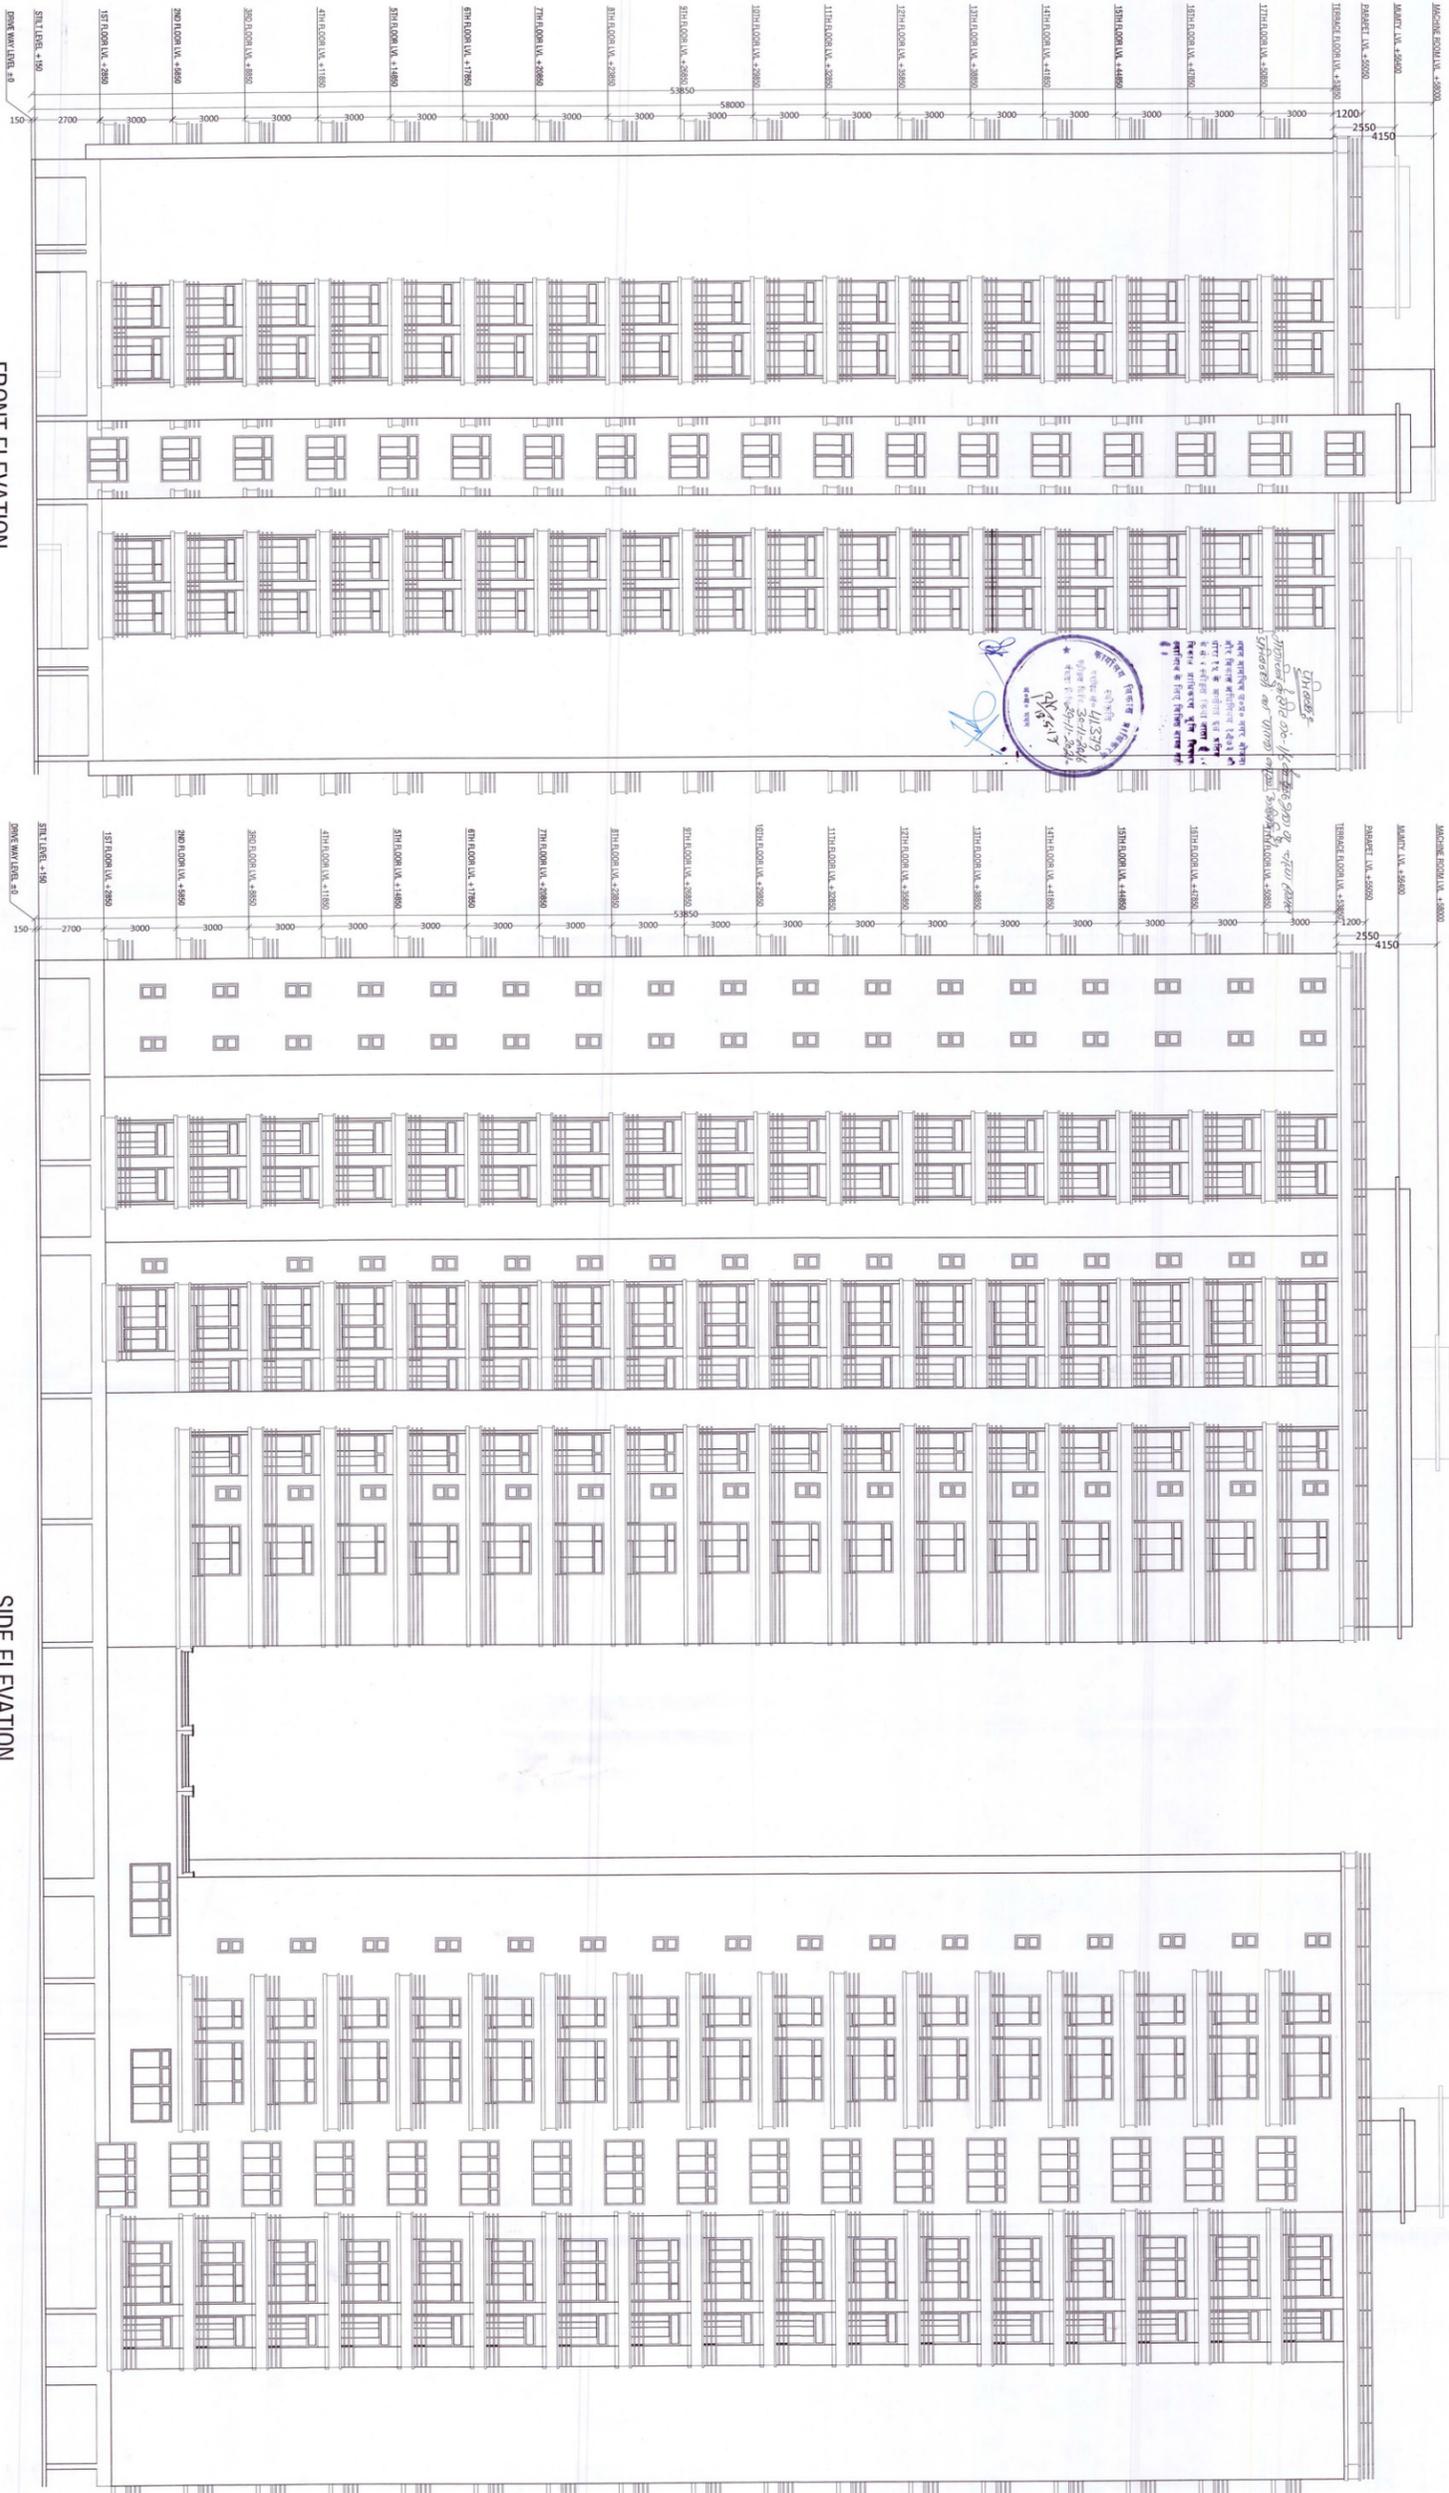

प्रमाणित  
 आर्किटेक्ट  
 413791  
 35-11-2016  
 29/11/2016  
 आर्किटेक्ट  
 आर्किटेक्ट

SCALE	DATE
1 : 100	NOVEMBER - 2016
DRG. TITLE	
FRONT & SIDE ELEVATION	
DRG. NO. -	NORTH
5/6	

OWNER SIGNATURE

ARCHITECT SIGNATURE