

NORTH


This drawing is a "COPYRIGHT" contents of this drawing or part thereof may not be used or reproduced without the permission of the Architect

NOTES

- 1. ALL DIMENSIONS ARE IN MM UNO
- 2. ONLY WRITTEN DIMENSIONS ARE TO BE READ
- 3. ALL WALLS ARE 200MM & 100MM THK. AAC BLOCK WORK UNLESS OTHERWISE MENTIONED.
- 4. THIS DRAWING IS TO BE READ IN CONJUNCTION WITH RELEVANT STRUCTURAL/SERVICE DRAWINGS. ANY DISCREPANCY MUST BE BROUGHT TO THE NOTICE OF ARCHITECT.

KEY PLAN

18.0 MT. WIDE ROAD

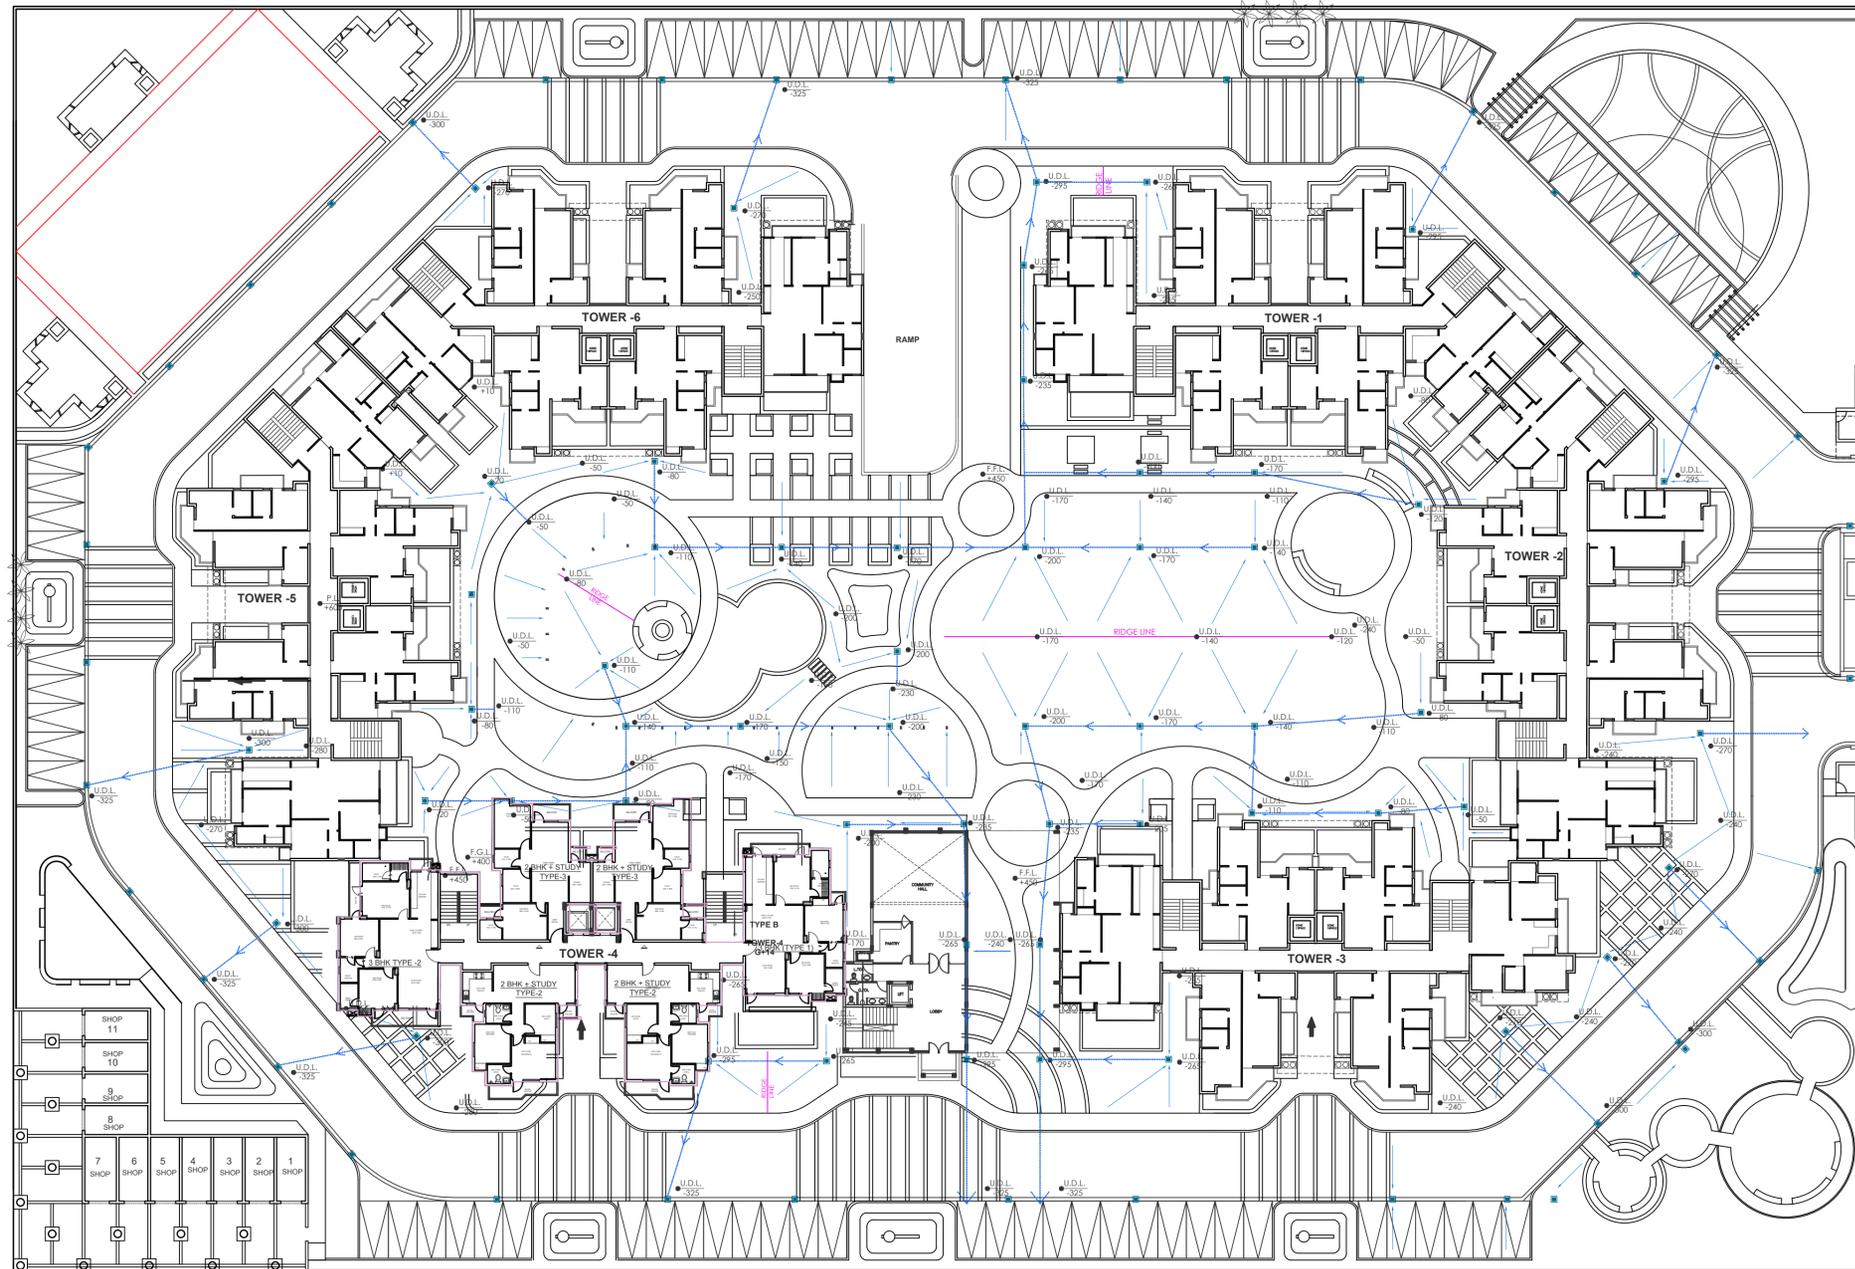

18.0 MT. WIDE ROAD

24.0 MT. ROAD

REVISION	DESCRIPTION	DATE
----------	-------------	------

ARCHITECT CONSULTANT.

PAESAGGIO

paesaggio Consulting Services Pvt Ltd
011- 41582244 N3 Green Park Main
New Delhi -16

CLIENT.

D.S INFRA PVT. LTD.

PROJECT

**URBAN WOODS
LUCKNOW**

DRAWING TITLE

SITE PLAN

DEALT BY	CHECKED BY	APPROVED BY
MB	MB	VG

SCALE	DATE	REVISION
NTS	19.08.2017	

DRAWING NUMBER