




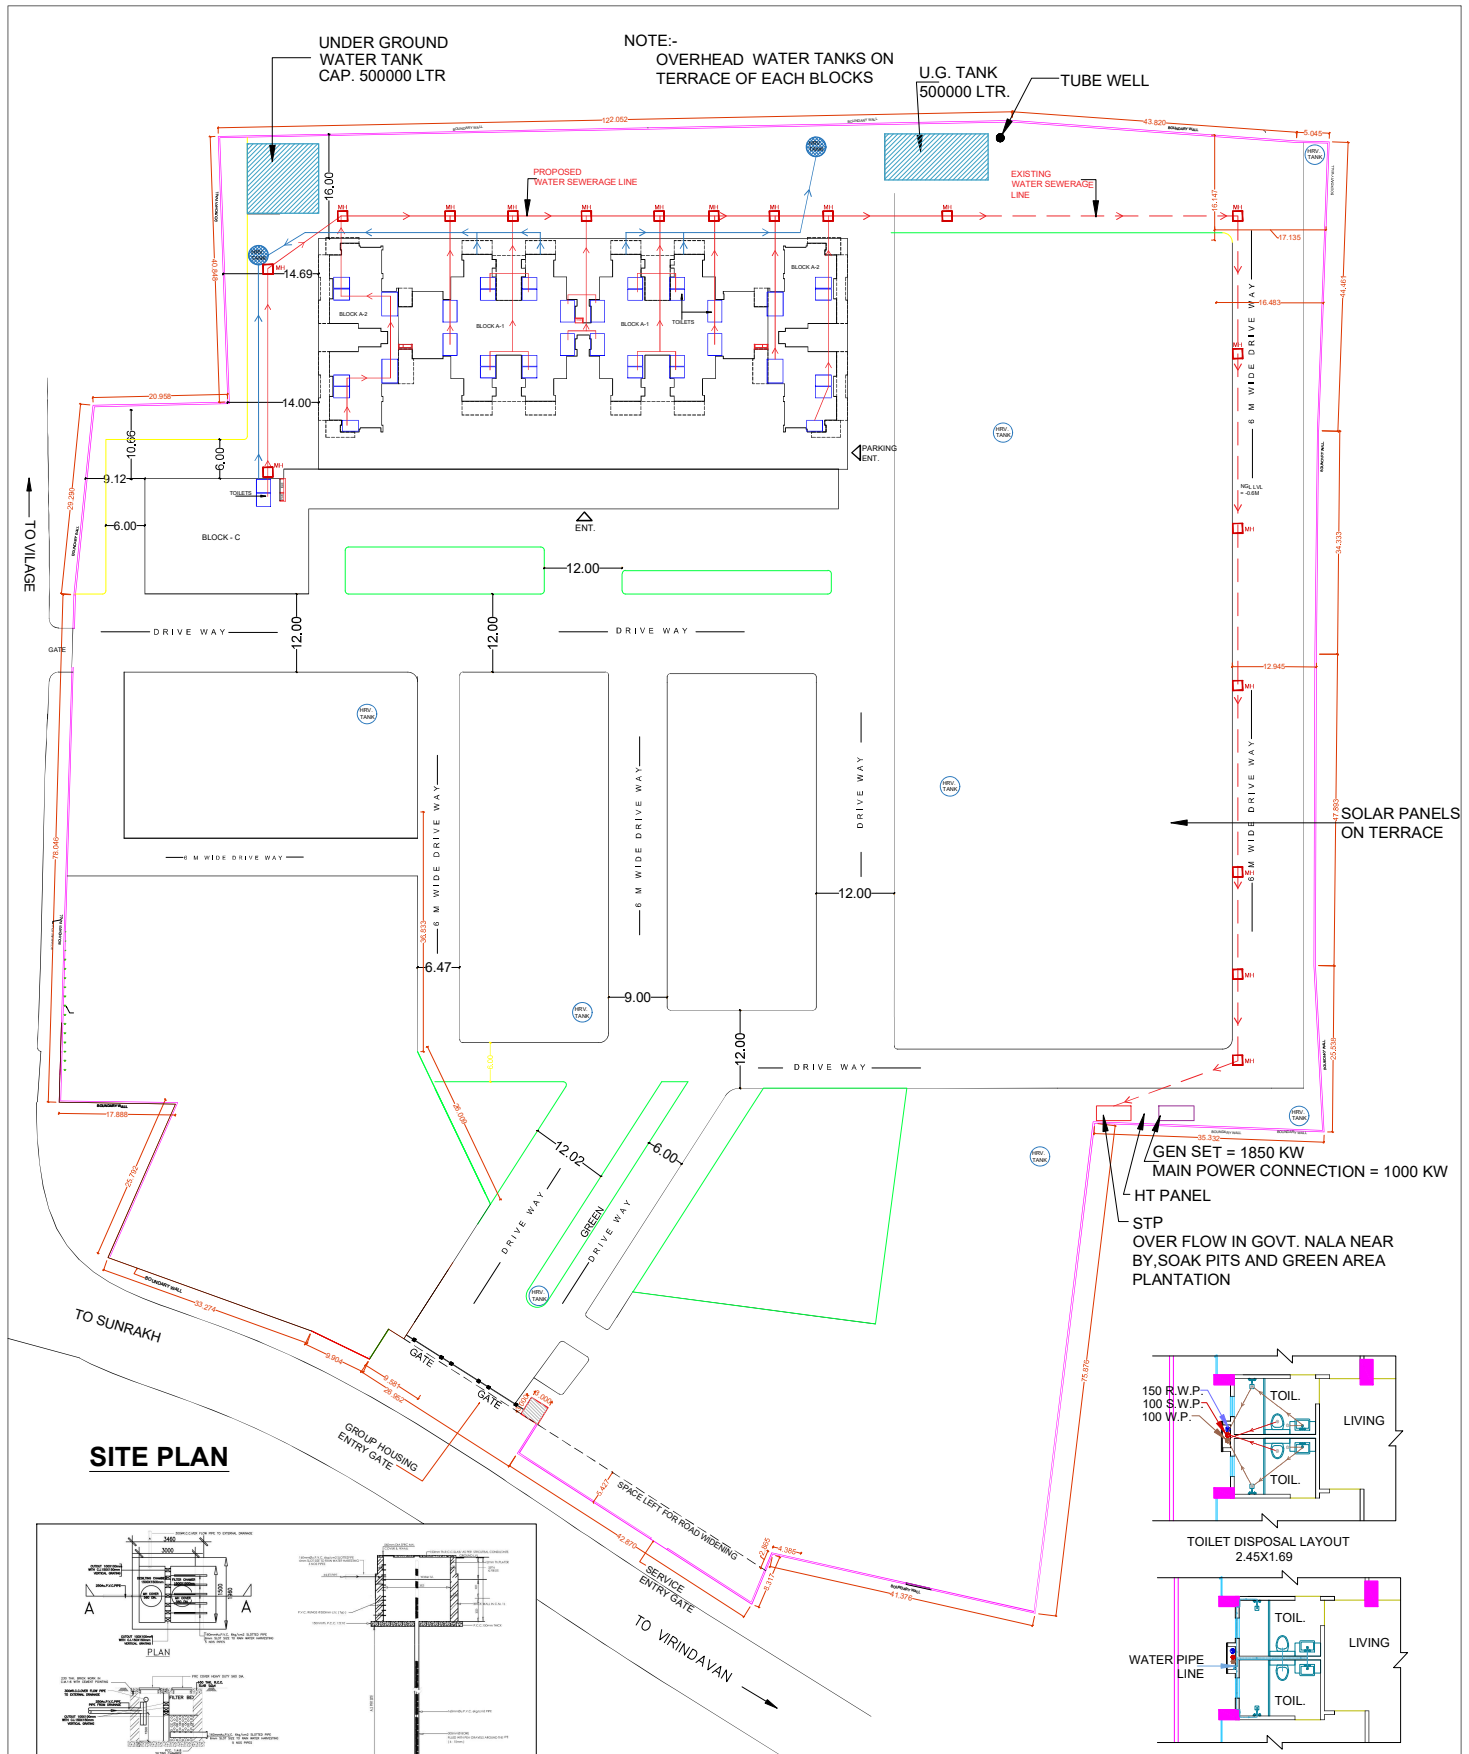

SITE PLAN

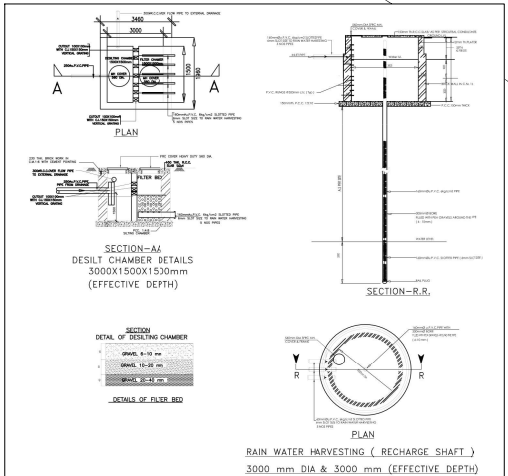

RAIN WATER HARVESTING DETAIL

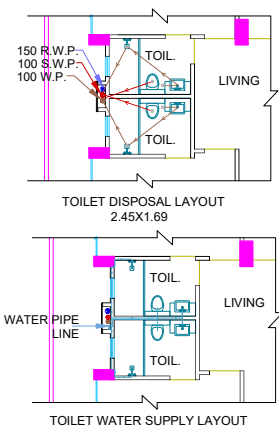

PROJECT:- PROP. ADDITIONS & ALTERNATIONS IN GROUP HOUSINGS FOR M/S EXPRESS TOWERS PVT. LTD. M/S HARE KRISHNA ORCHID AT KHASRA NOS. 1182, 1183, 1159, 1160 VILLAGE SUNRAKH, VRINDAVAN, MATHURA, U.P.		SHEET TITLE : SEWERAGE & WATER DISPOSAL LAYOUT	
ARCHITECTS : BRIJ (INDIA) ARCHITECTS F-89, GREEN PARK, NEW DELHI - 16. e-mail id : brijarch@rediffmail.com www.atwin.in		ARCHITECT'S SIGN DATE : SCALE : DEALT BY :	
PROJECTOR : R.C. GOYAL DIRECTOR : EXPRESS TOWERS PVT. LTD. OWNER'S SIGN		SHEET NO. TOTAL SHEETS	