


DRAWING TITLE	DRG. NO
COMPLETION DRAWING	
MAIN L.T. PANEL & CABLE TRAY ROUTE LAYOUT(BASEMENT PLAN)	EL-02

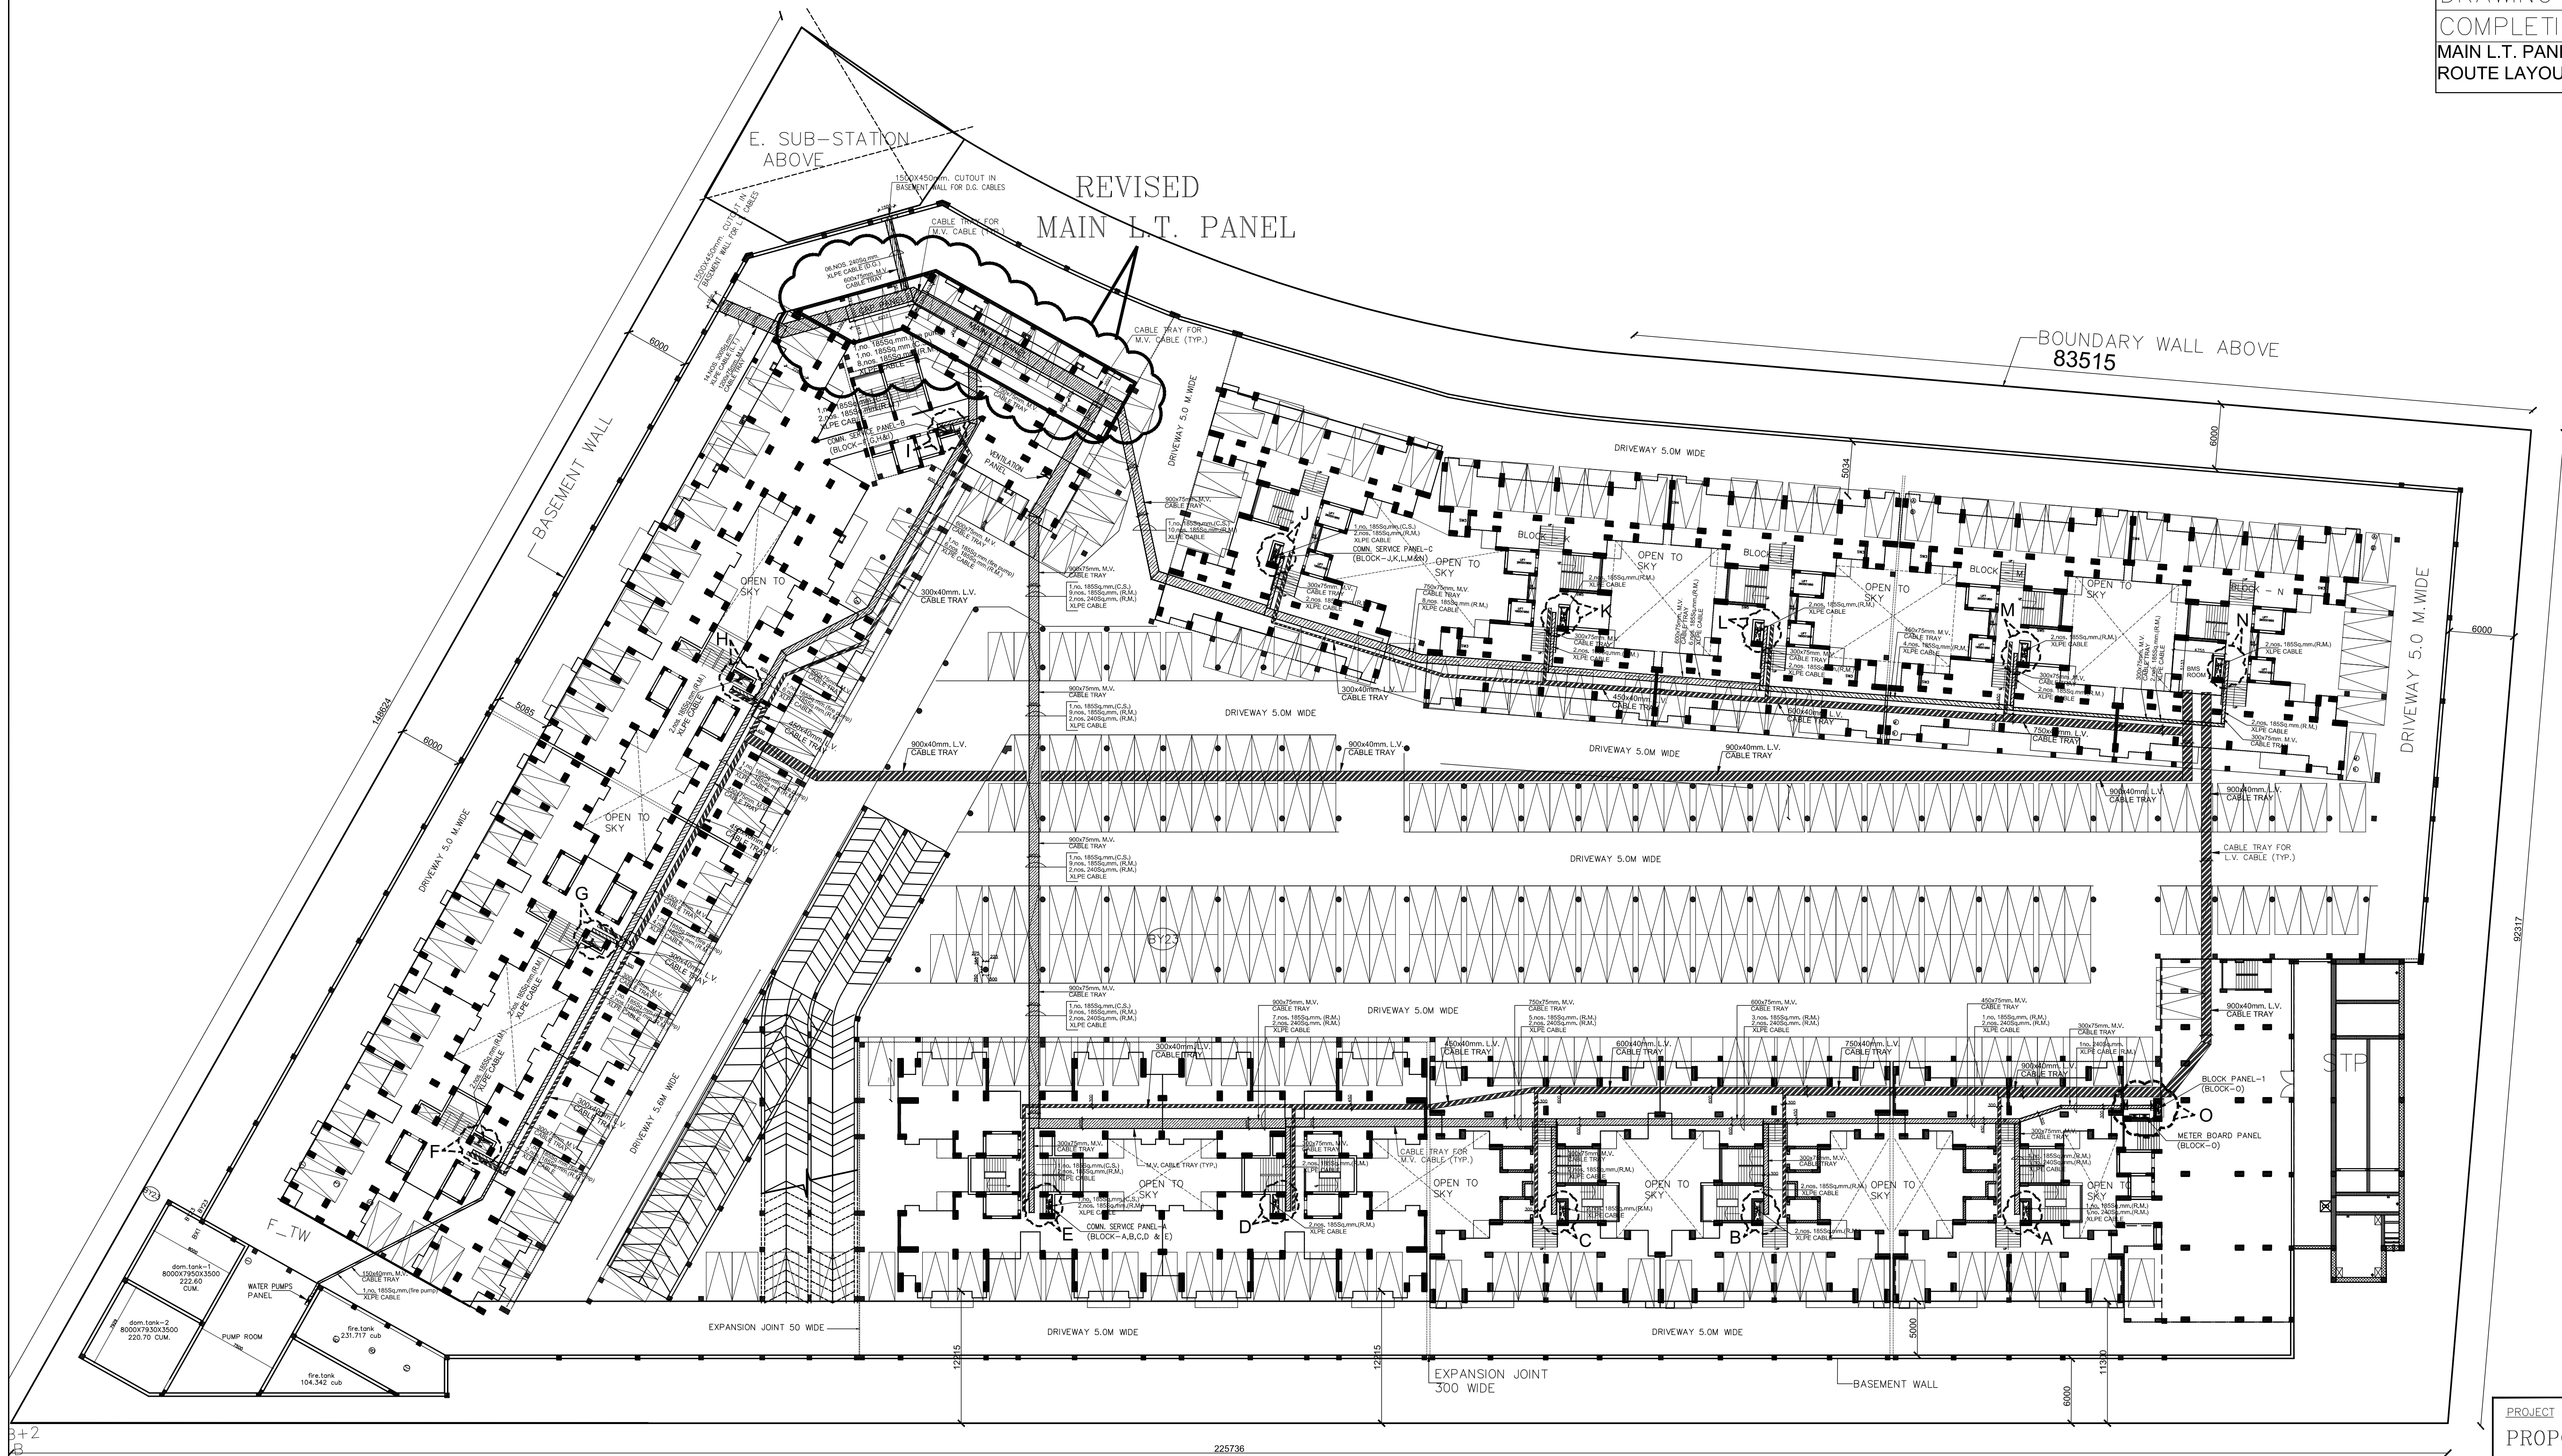

MAIN L.T. PANEL & CABLE TRAY ROUTE LAYOUT
(BASEMENT PLAN)

PROJECT

PROPOSED GROUP HOUSING FOR
GAUR CITY-2 AT PLOT NO GH-3i
SECTOR 16-C ,GREATER NOIDA

DRG. TITLE

MAIN L.T. PANEL & CABLE TRAY
ROUTE LAYOUT LAYOUT (SITE PLAN)

ARCHITECTES

Design Axis
architects

T-134 A, AAM BAGH FARM HOUSE, NEAR SHAMSHI TALAB
ANDHERIA MORH, MEHRAULI, NEW DELHI - 110030
PH - 9811058563, 26644831, 26648146
EMAIL - vireshg@hotmail.com

CONSULTANTS

ENGINEERING CONSULTANTS

N-17, AAM BAGH FARM HOUSE SHAMSHI TALAB
MEHRAULI-110030, PHONE- 26644831, 26643806

DESIGNED	G.P. GUPTA	EL/-02	<u>DRG. NO.</u>	<u>REV.</u>
DRWAN.				
DATE	22-04-2017			
SCALE	N.T.S.			