


214 245
238

Civil Consultants

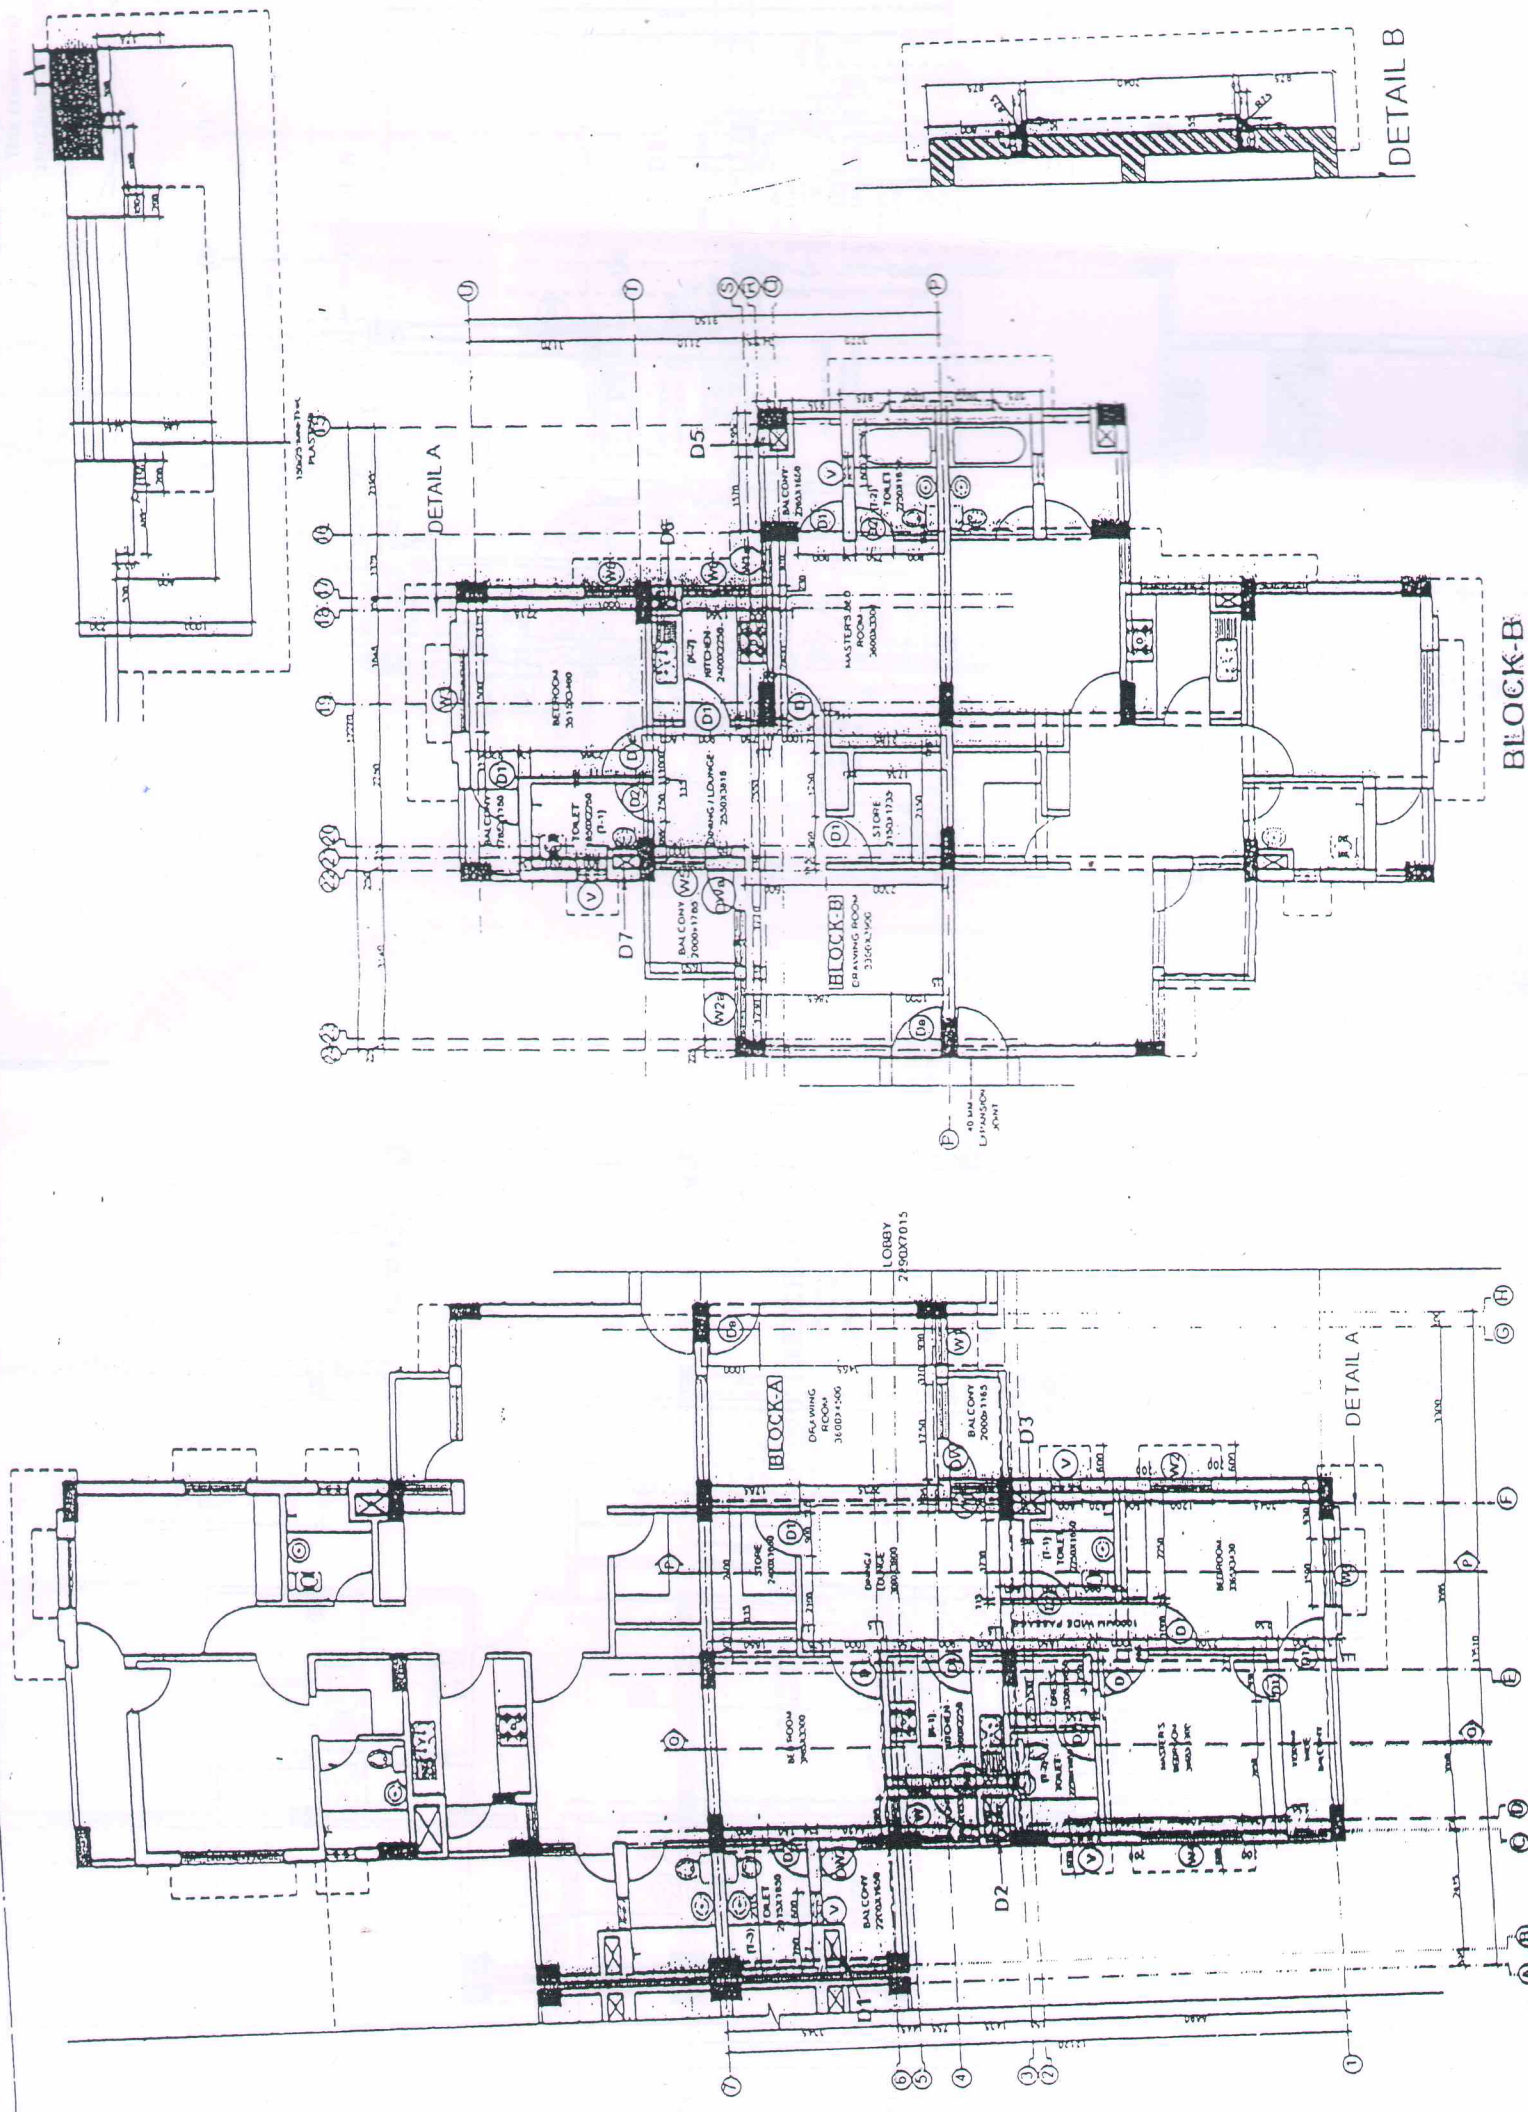

CIVIL CONSULTANTS
ARCHITECTS, PLANNERS & INTERIOR DESIGNERS
C-03, GAURI APARTMENTS, 57 HILTON
LANE, MEERABAI MARG, LUCKNOW-226001
Ph. No: 0522-2209555, 4007738 Fax: 0522-2209241
E-mail: civilconsultants@vsnl.com
Website: www.civilconsultants.co.in

REV. NO.	REVISION	DATE	DEALT BY	ARCHITECT	DRG. NO.	ORIENTATION
N. 3	REVISION - BLOCK A & B	APRIL 2012	AR. MEENAKSHI	ARCHITECT	GNV/AR/25	
N. 2	REVISION - BLOCK A & B	APRIL 2012	AR. MEENAKSHI	ARCHITECT	GNV/AR/25	
N. 1	REVISION - BLOCK A & B	APRIL 2012	AR. MEENAKSHI	ARCHITECT	GNV/AR/25	

DATE	DEALT BY	CKD. BY	JOB. NO.
JULY 2011	AR. MEENAKSHI	AR. SUNIL JAIN	

PROJECT
PROPOSED GROUP HOUSING,
PLOT SECTOR-15,
VASUNDHARA YOJANA,
GHAZIABAD

TYPICAL FLOOR PLAN
(FIRST FLOOR TO THIRD FLOOR)

UNIT PLAN OF BLOCK A & B

W

✓