


1BHK

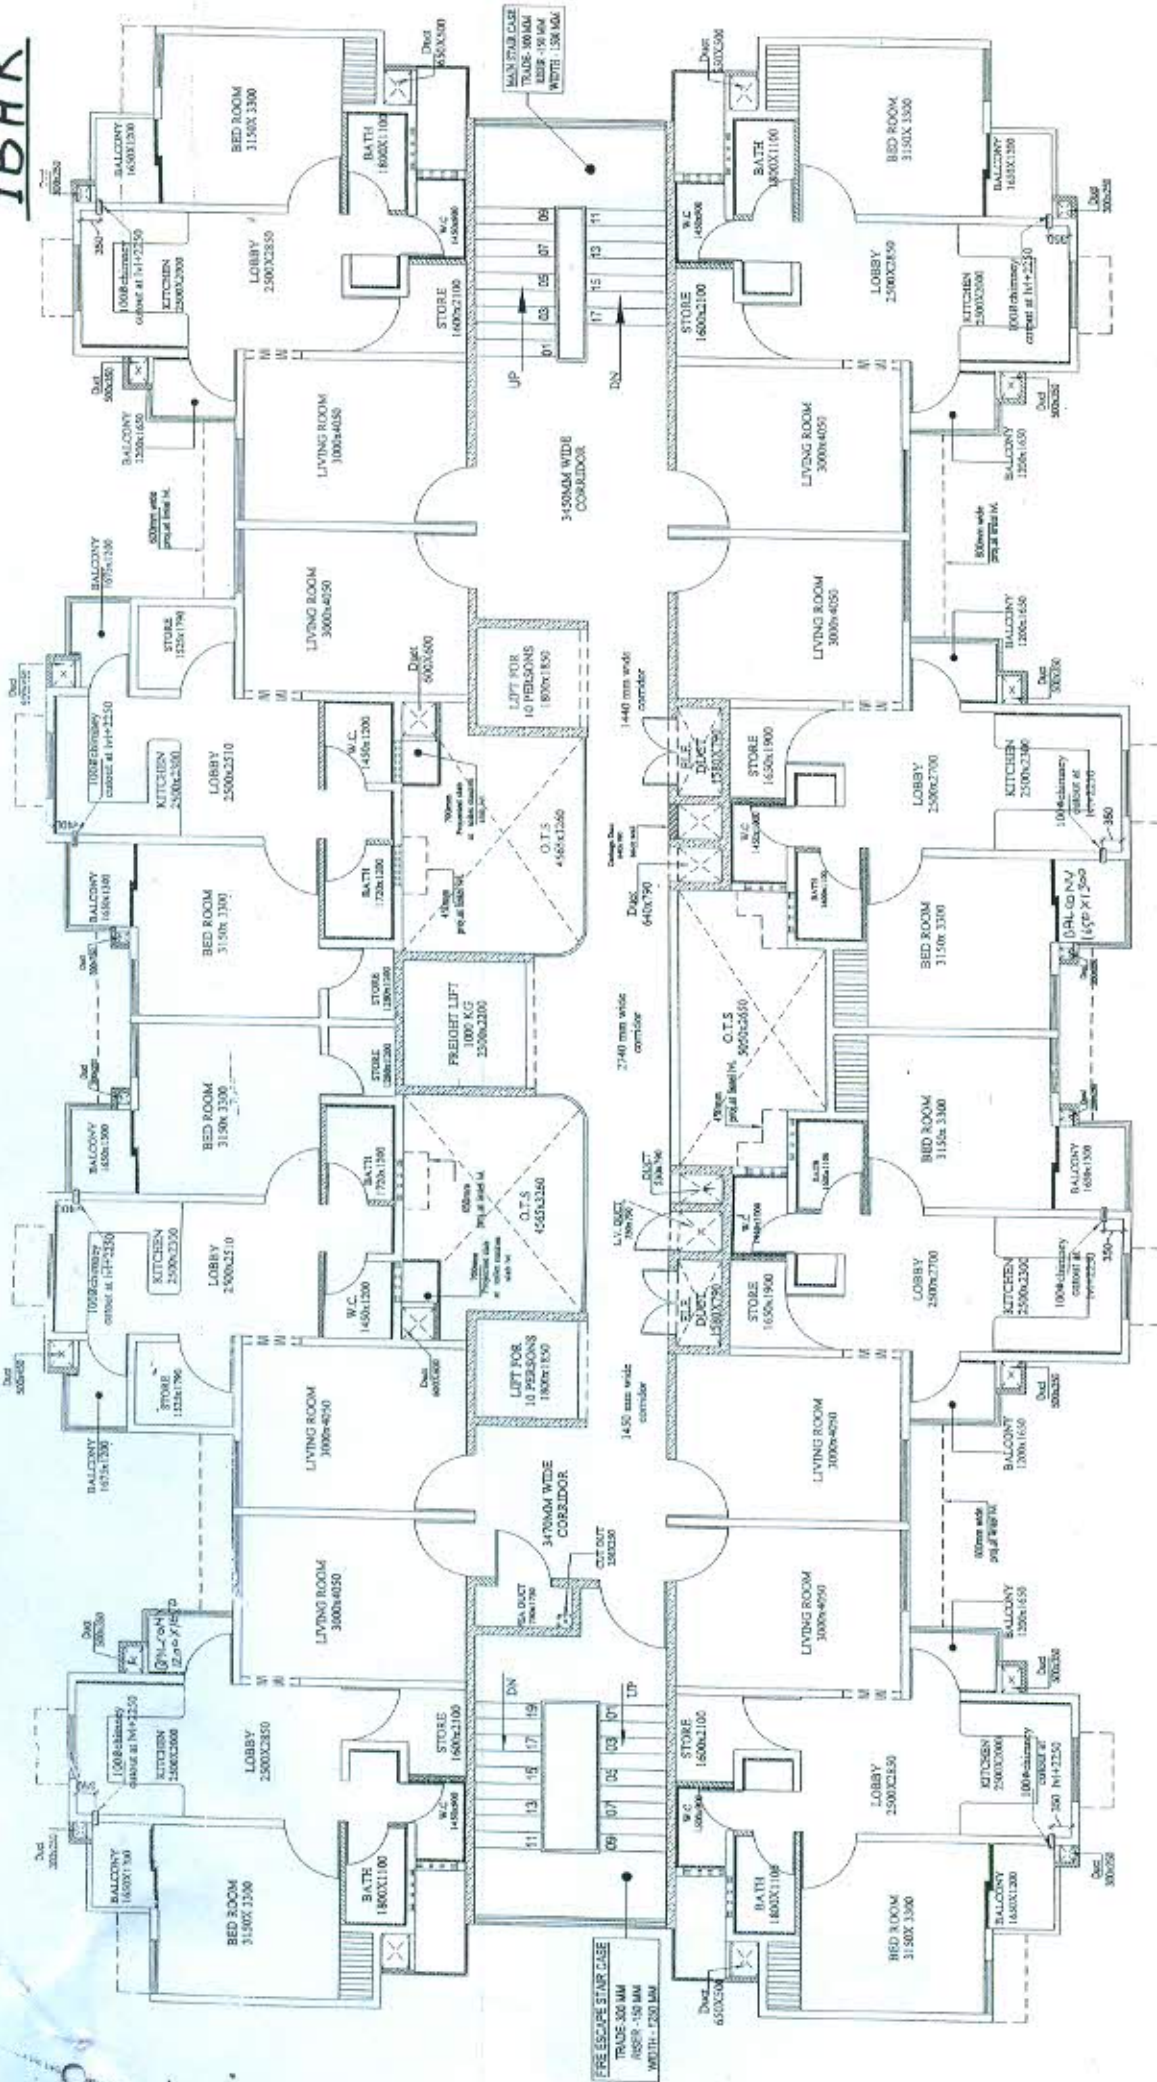

FOR EXECUTION
Signature: *[Signature]* Date: *[Date]*

TYPICAL FLOOR PLAN


PROJECT TITLE	HIMALAYA ENCLAVE AT SEC-18, VRINDAVAN SCHEME, LUCKNOW.
DRAWING TITLE	1BHK BLOCK A1
DRAWING NO.	TYPICAL FLOOR PLAN FOR CHIMNEY OUTLET
DATE	01.12.18 (Q-2-RG-01-WD-08P03) 00
SCALE	N.T.S.
DATE	13 OCT'14
BY	AWAS EVAM VIKAS PARISHAD
CHECKED BY	AWAS EVAM VIKAS PARISHAD
DATE	13 OCT'14

NOTES:
 1. No dimensions to be scaled off the drawing.
 2. Only when dimensions in millimeters to be followed.
 3. All dimensions are in millimeters unless otherwise specified.
 4. All drawings are in accordance and shall be read in conjunction with other drawings.
 This drawing is the property of ARINEM Consultancy Services Pvt. Ltd. and is not to be reproduced, copied, handed over to a third party or used for any other purpose other than for which it is been prepared.

NO.	DATE	BY	APPROVED BY	DATE	STATUS	REF.	DRAWING NO.
06							
05							
04							
03							
02							
01							
00	08.12.14	VMY	RELEAS	28.12.14	RELEASED FOR EXECUTION	01	01.12.18 (Q-2-RG-01-WD-08P01)
RE							




2 BHK

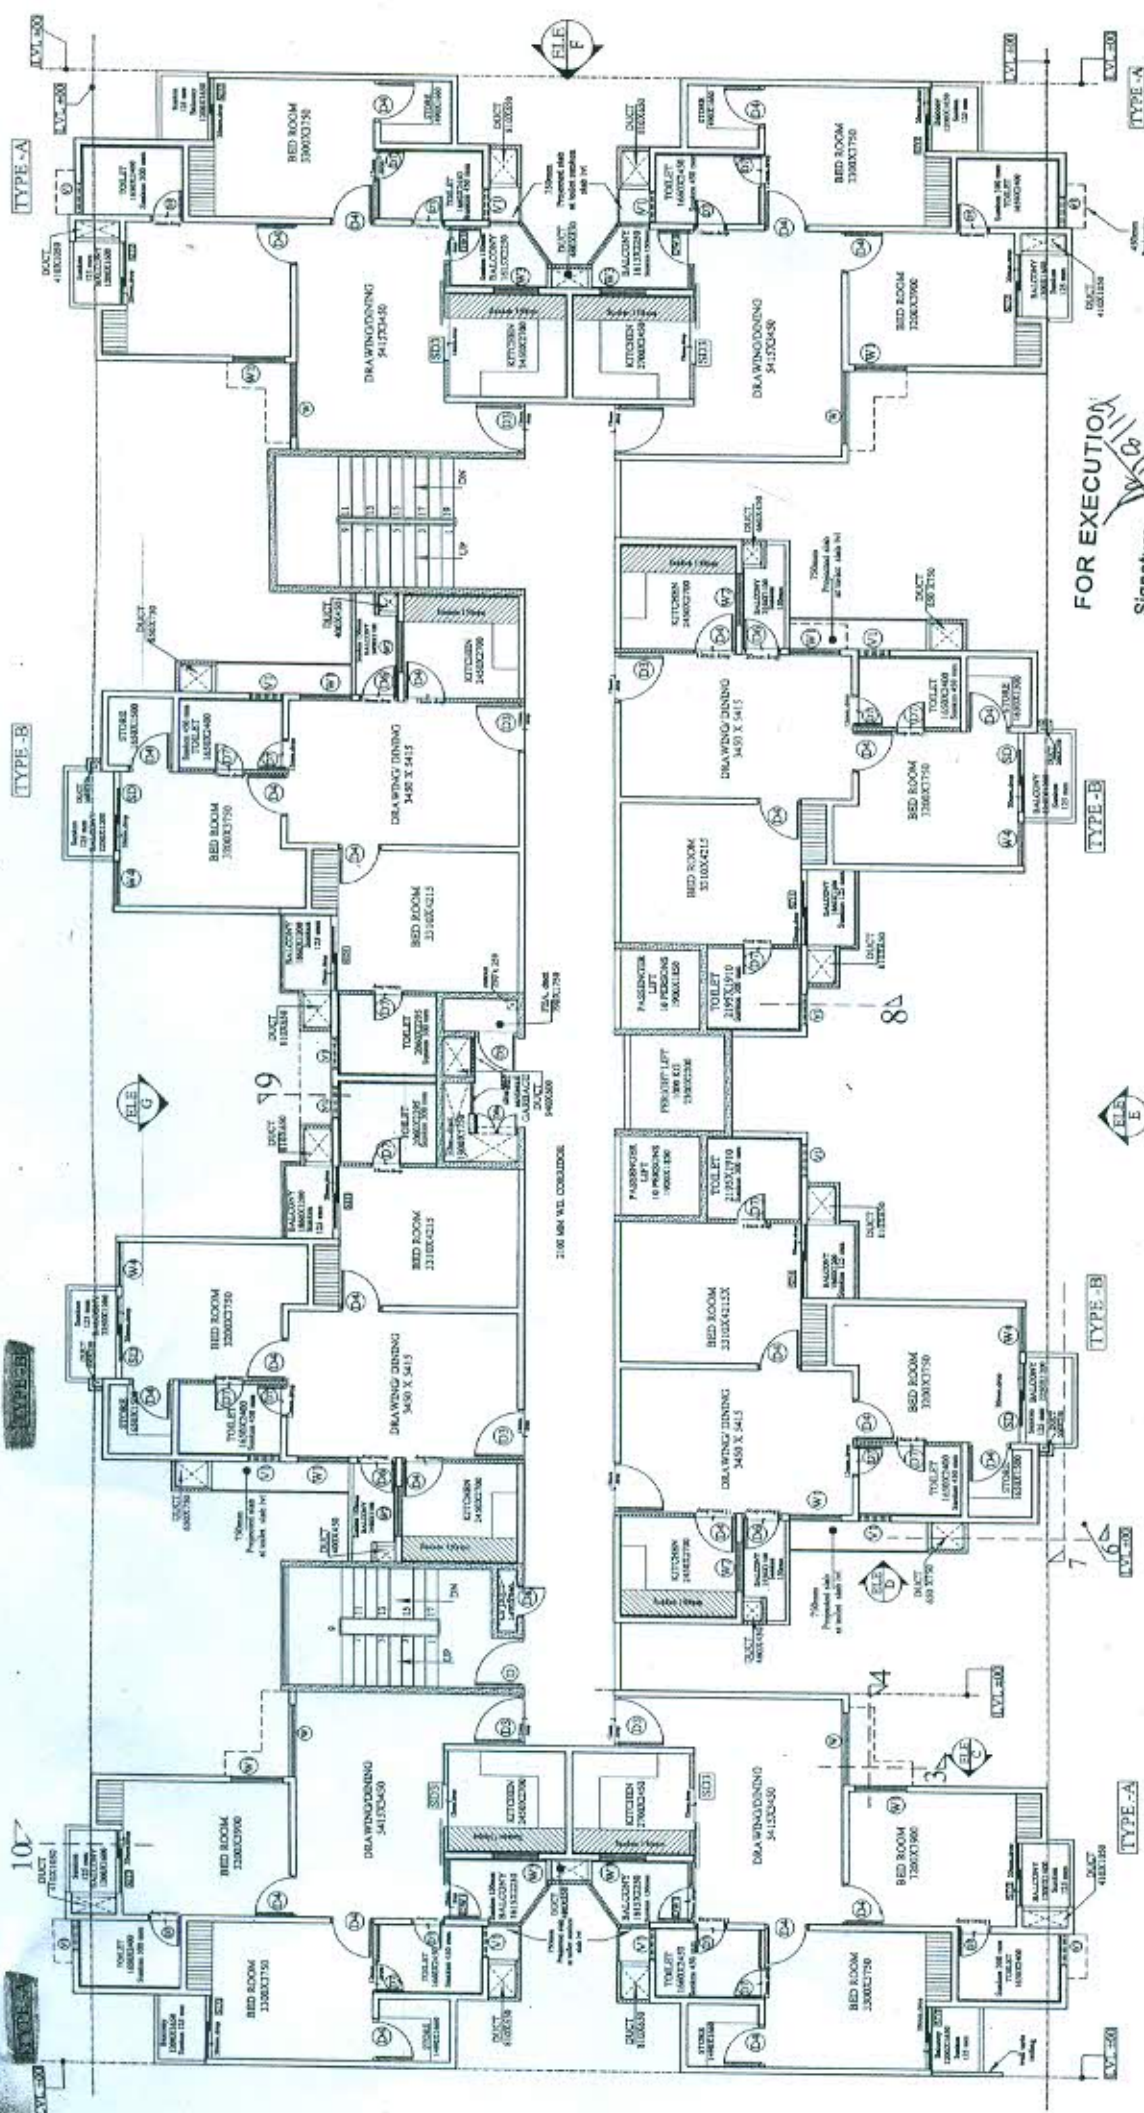

FOR EXECUTION
Signature


TYPICAL FLOOR PLAN

PROJECT TITLE HIMALAYA ENCLAVE AT SEC-8 VRINDAVAN SCHEME LUCKNOW.		DRAWING TITLE 2BHK BLOCK B2 & B6 TYPICAL FLOOR PLAN	
DRAWING NO. 12131610-2-RG-01-WD-01& 02P03 00		SCALE N.T.S.	
DATE 20 AUG'14		DATE	
<p>NOTES:</p> <ol style="list-style-type: none"> 1. All dimensions to be marked on the drawings. 2. Only written dimensions in Millimeters to be followed. 3. Any discrepancy found in the drawing to be immediately get clarified with the Architect or a representative of site. 4. All drawings are intimated and shall be read in conjunction with other drawings. 			
<p>This drawing is the property of ARINEM Consultancy Services P. Ltd. and is not to be reproduced, copied, handed over to a third party or used for any other purpose other than for which it is prepared without the written consent of ARINEM.</p>			
06	ISSUE FOR EXECUTION	REF	
05			
04			
03			
02			
01	08.05.14	APPROVED BY & DATE	STATUS
00	08.05.14	RELEASED FOR EXECUTION	
RE			

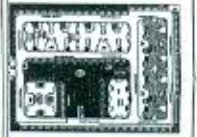

KEY PLAN:

2BHK+5

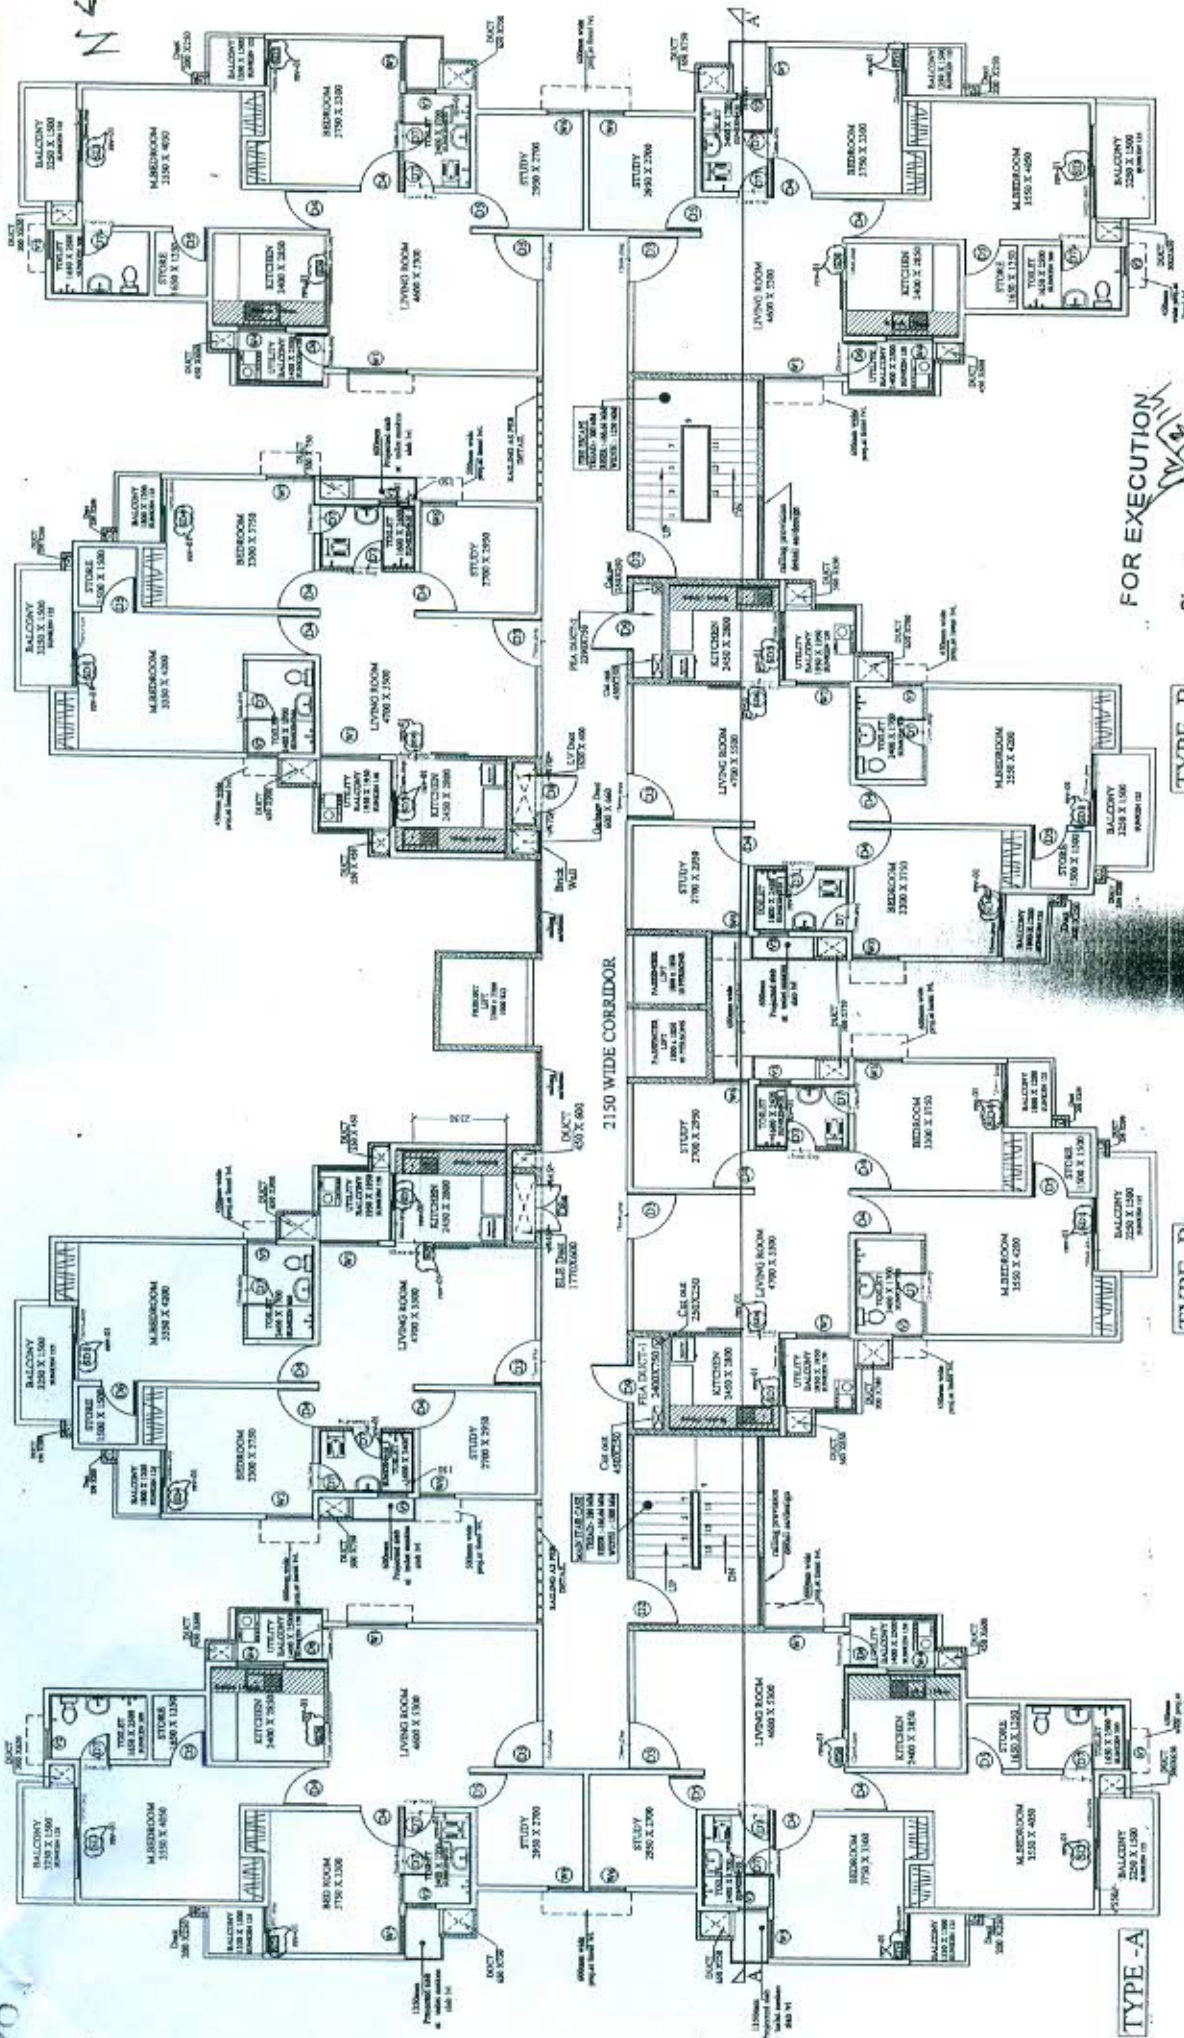

FOR EXECUTION
Signature

TYPE - B

TYPE - B

TYPE - A

PROJECT TITLE
HIMALAYA ENCLAVE AT SEC-18, GURGAON

DRAWING TITLE
2BHK+5 UNIT

SCALE
AS SHOWN

NOTES:
1. No dimensions to be scaled off the drawing.
2. Only written dimensions in Millimeters to be followed.
3. Any discrepancy found in the drawing to be immediately got clarified with the Architect or its representative at site.
4. All drawings are interrelated and shall be read in conjunction with other drawings.

This drawing is the property of ARINEM Consultancy Services P. Ltd. and is not to be reproduced, copied, loaned over to a third party or used for any other than for which it is issued.


ISSUE FOR EXECUTION


E.E.-C.D.-19

DRAWING NO.

NO	DATE	REASON FOR EXECUTION	STATUS
00	06.05.14	RELEASED FOR EXECUTION	
RE	BY DATE	APPROVED	
	BY DATE		

KEY PLAN

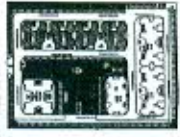

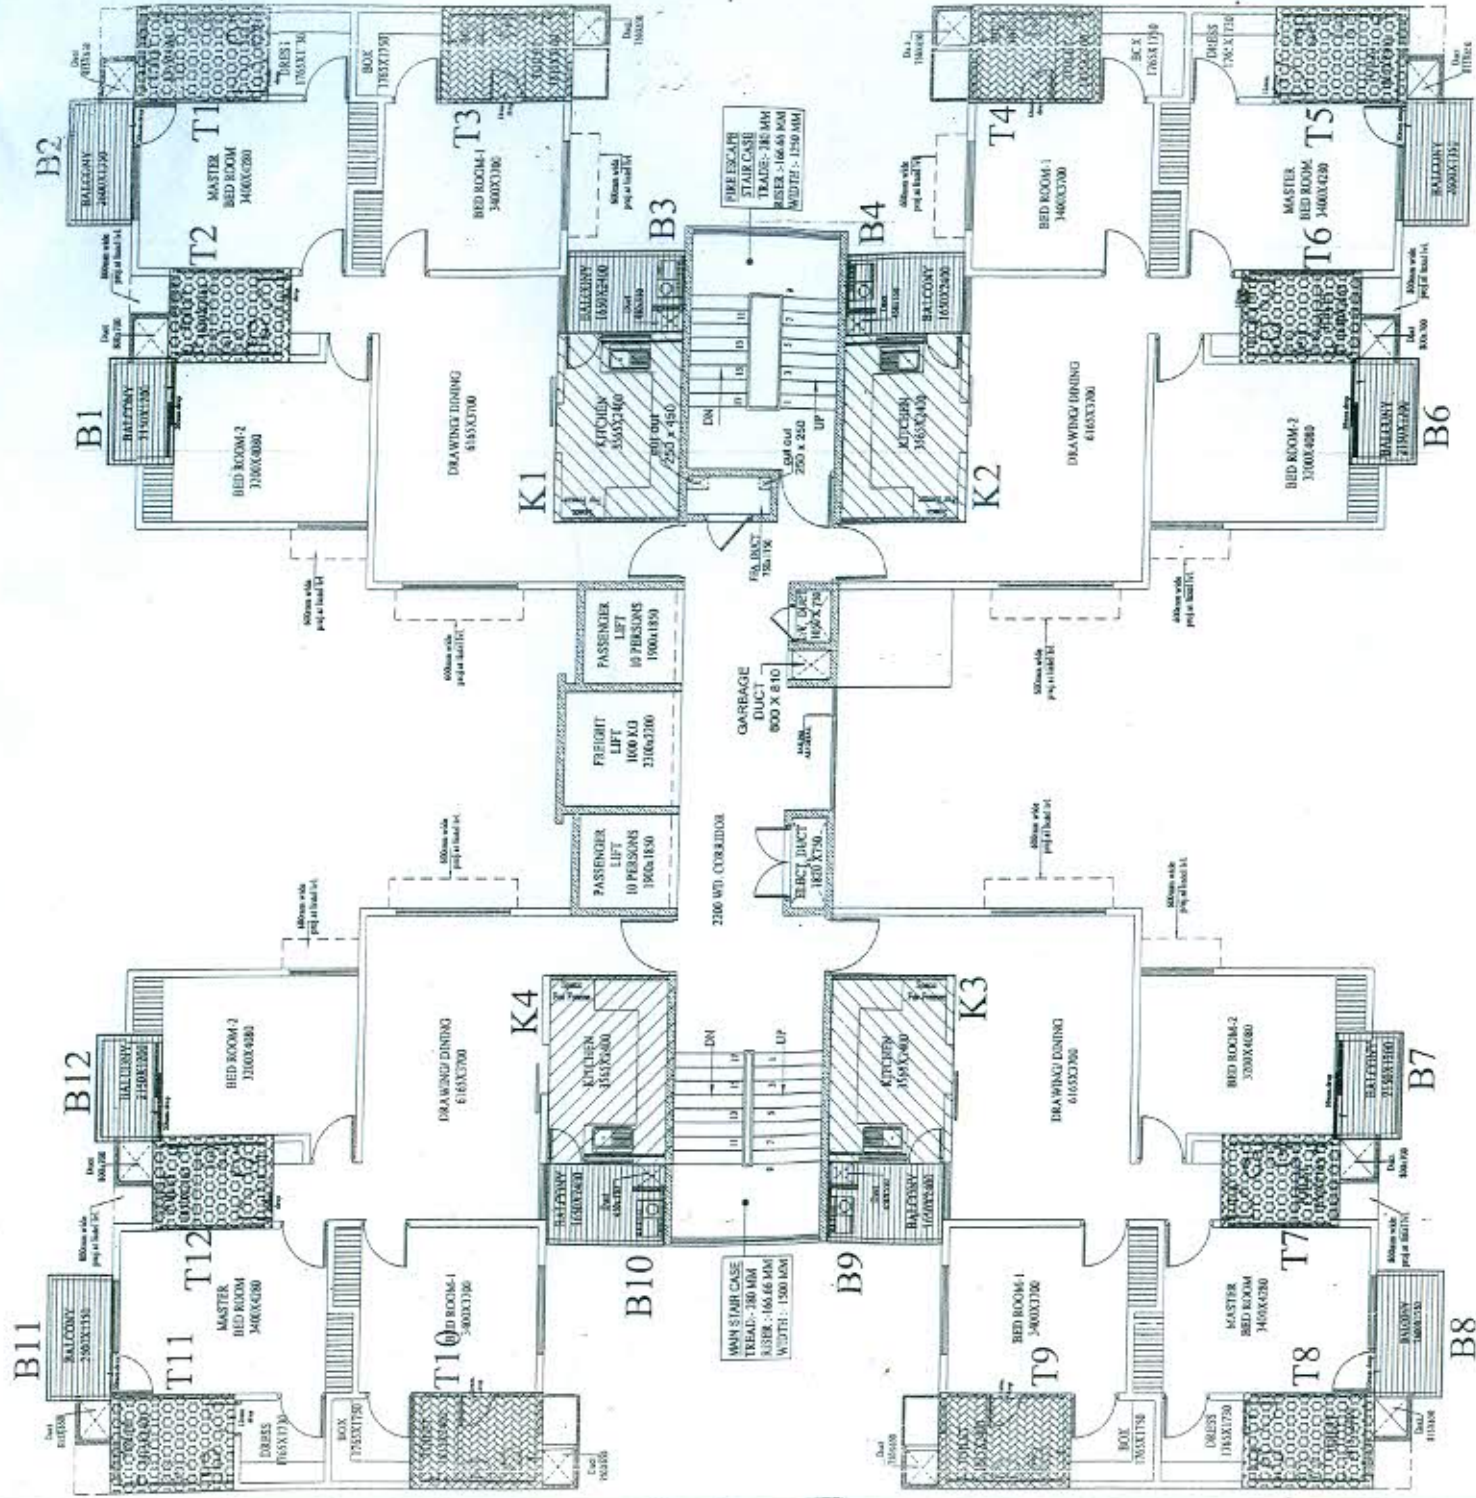

TYPICAL FLOOR PLAN

ISSUE FOR EXECUTION
Signature: *[Signature]*
Date: *[Date]*
E.E.-C.D.-19



NOTES:


1. All work to be checked with the drawing.
2. Only alterations allowed in the drawing for the convenience of the contractor.
3. Any discrepancy found in the drawing to be immediately reported to the architect.
4. All work to be done in accordance with the specifications in the contract documents.
5. The drawing is the property of ARINEM Consultants.
6. No part of this drawing is to be reproduced, copied, or used for any other purpose without the prior written consent of ARINEM Consultants.

NO	DATE	BY	STATUS
01	15/01/14	ARINEM	ISSUED FOR EXECUTION
02	15/01/14	ARINEM	RELEASED FOR EXECUTION
03	15/01/14	ARINEM	APPROVED
04	15/01/14	ARINEM	BY A DATE
05	15/01/14	ARINEM	RELEASED FOR EXECUTION
06	15/01/14	ARINEM	RELEASED FOR EXECUTION
3 BHK

3BHK-S

FOR EXECUTION
Signature

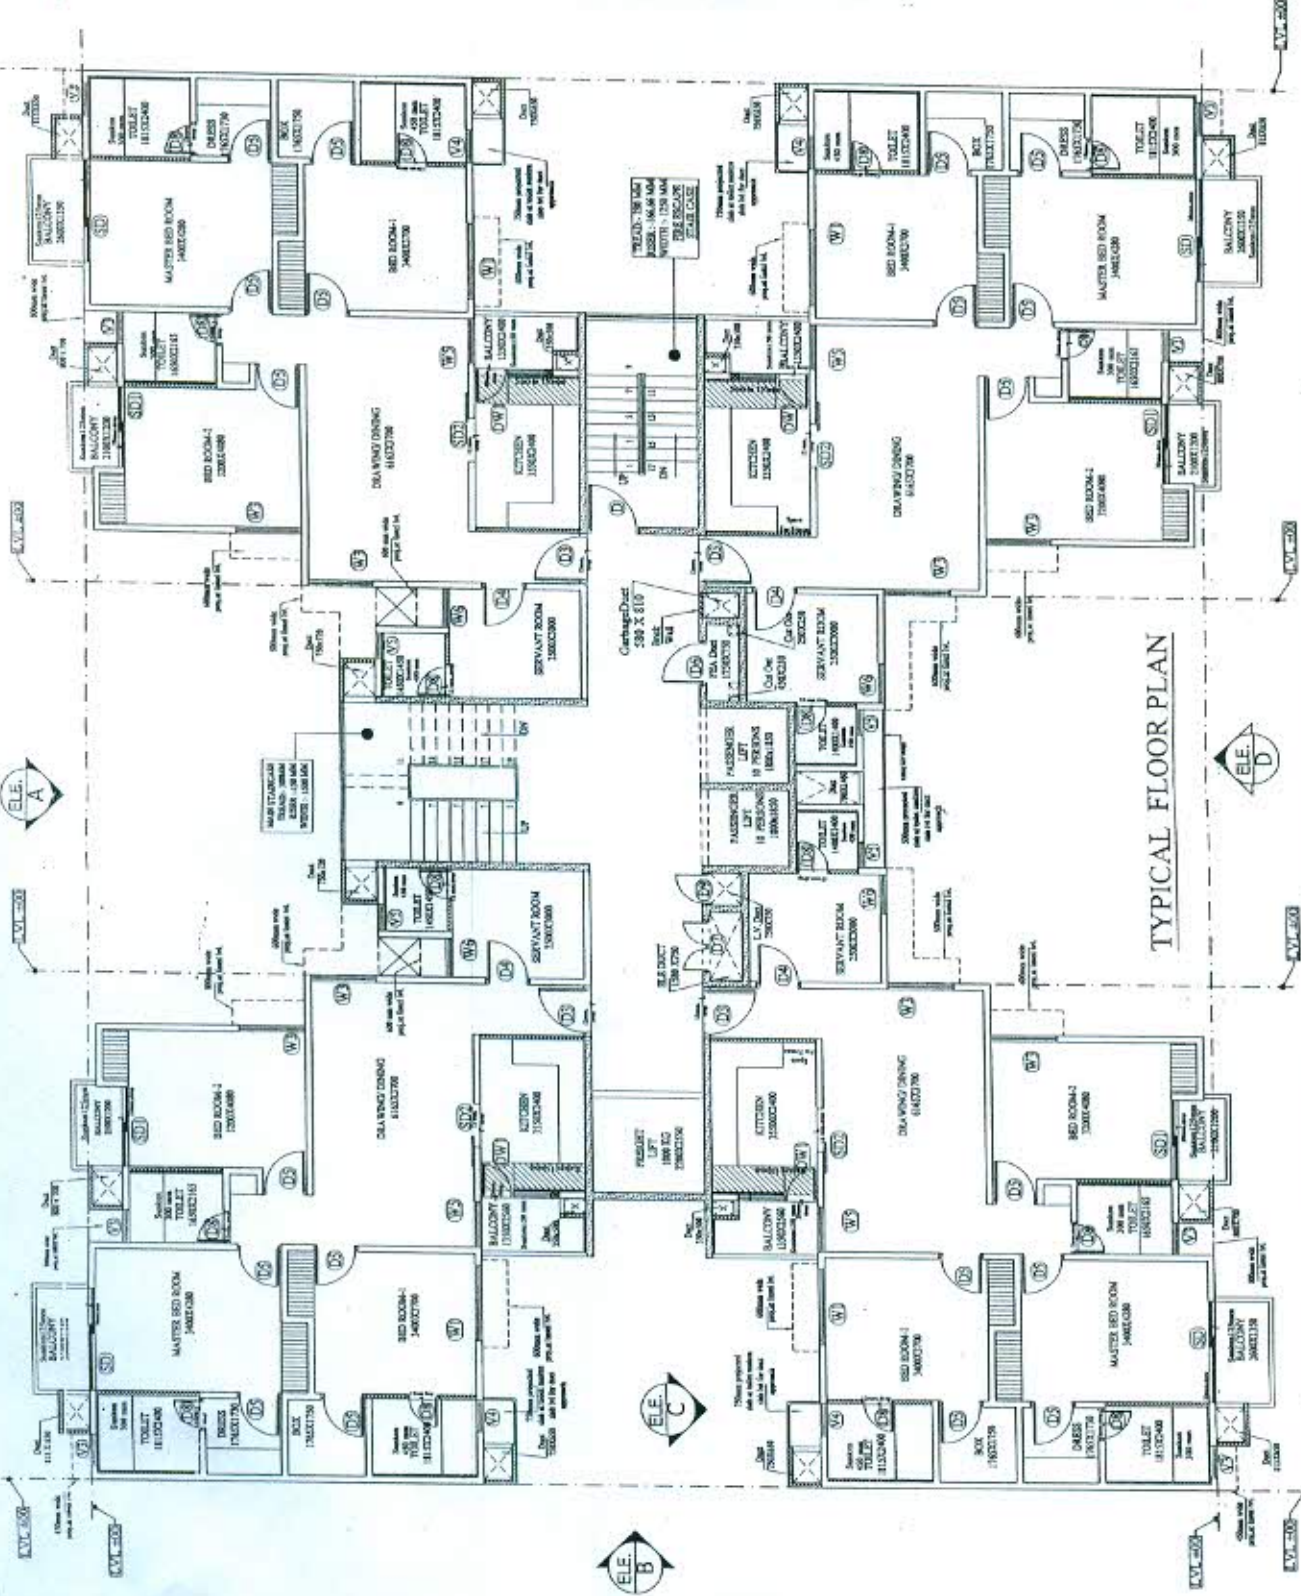

TYPICAL FLOOR PLAN

KEY PLAN		ISSUE FOR EXECUTION		STATUS	
05		05		05	
04		04		04	
03		03		03	
02		02		02	
01		01		01	
00	RURY 06.05.14	00	VVKK 06.05.14	00	APPROVED
					BY DATE BY & DATE
		E.E. - C.D. - 19		RELEASED FOR EXECUTION	
				DRAWING NO.	
				121316 IQ-2-RG-01-WD-05001	
				121316 IQ-2-RG-01-WD-05P01	
				DRAWING NO.	
				N.T.S	
				DATE	
				20 AUG'14	
				SCALE	
				1:1	
				PROJECT NO.	
				121316 IQ-2-RG-01-WD-05P03	
				DRAWING TITLE	
				TYPICAL FLOOR PLAN	
				PROJECT TITLE	
				HIMALAYA ENCLAVE AT SEC-18, VRINDAVAN SCHEME, LUDHIANA.	

NOTES:
 1. No dimensions to be scaled off the drawing.
 2. Any written dimensions in millimeters to be followed.
 3. Any discrepancy found in the drawing to be immediately get clarified.
 4. All drawings are standardized and shall be read in conjunction with other drawings.

This drawing is the property of ARINEM Consultants Pvt. Ltd. and is not to be reproduced, copied, handed over to a third party or used for any other purpose other than for which it is issued.

ARINEM
 ARINEM CONSULTANTS PVT. LTD.
 101, 102, 103,1000.