



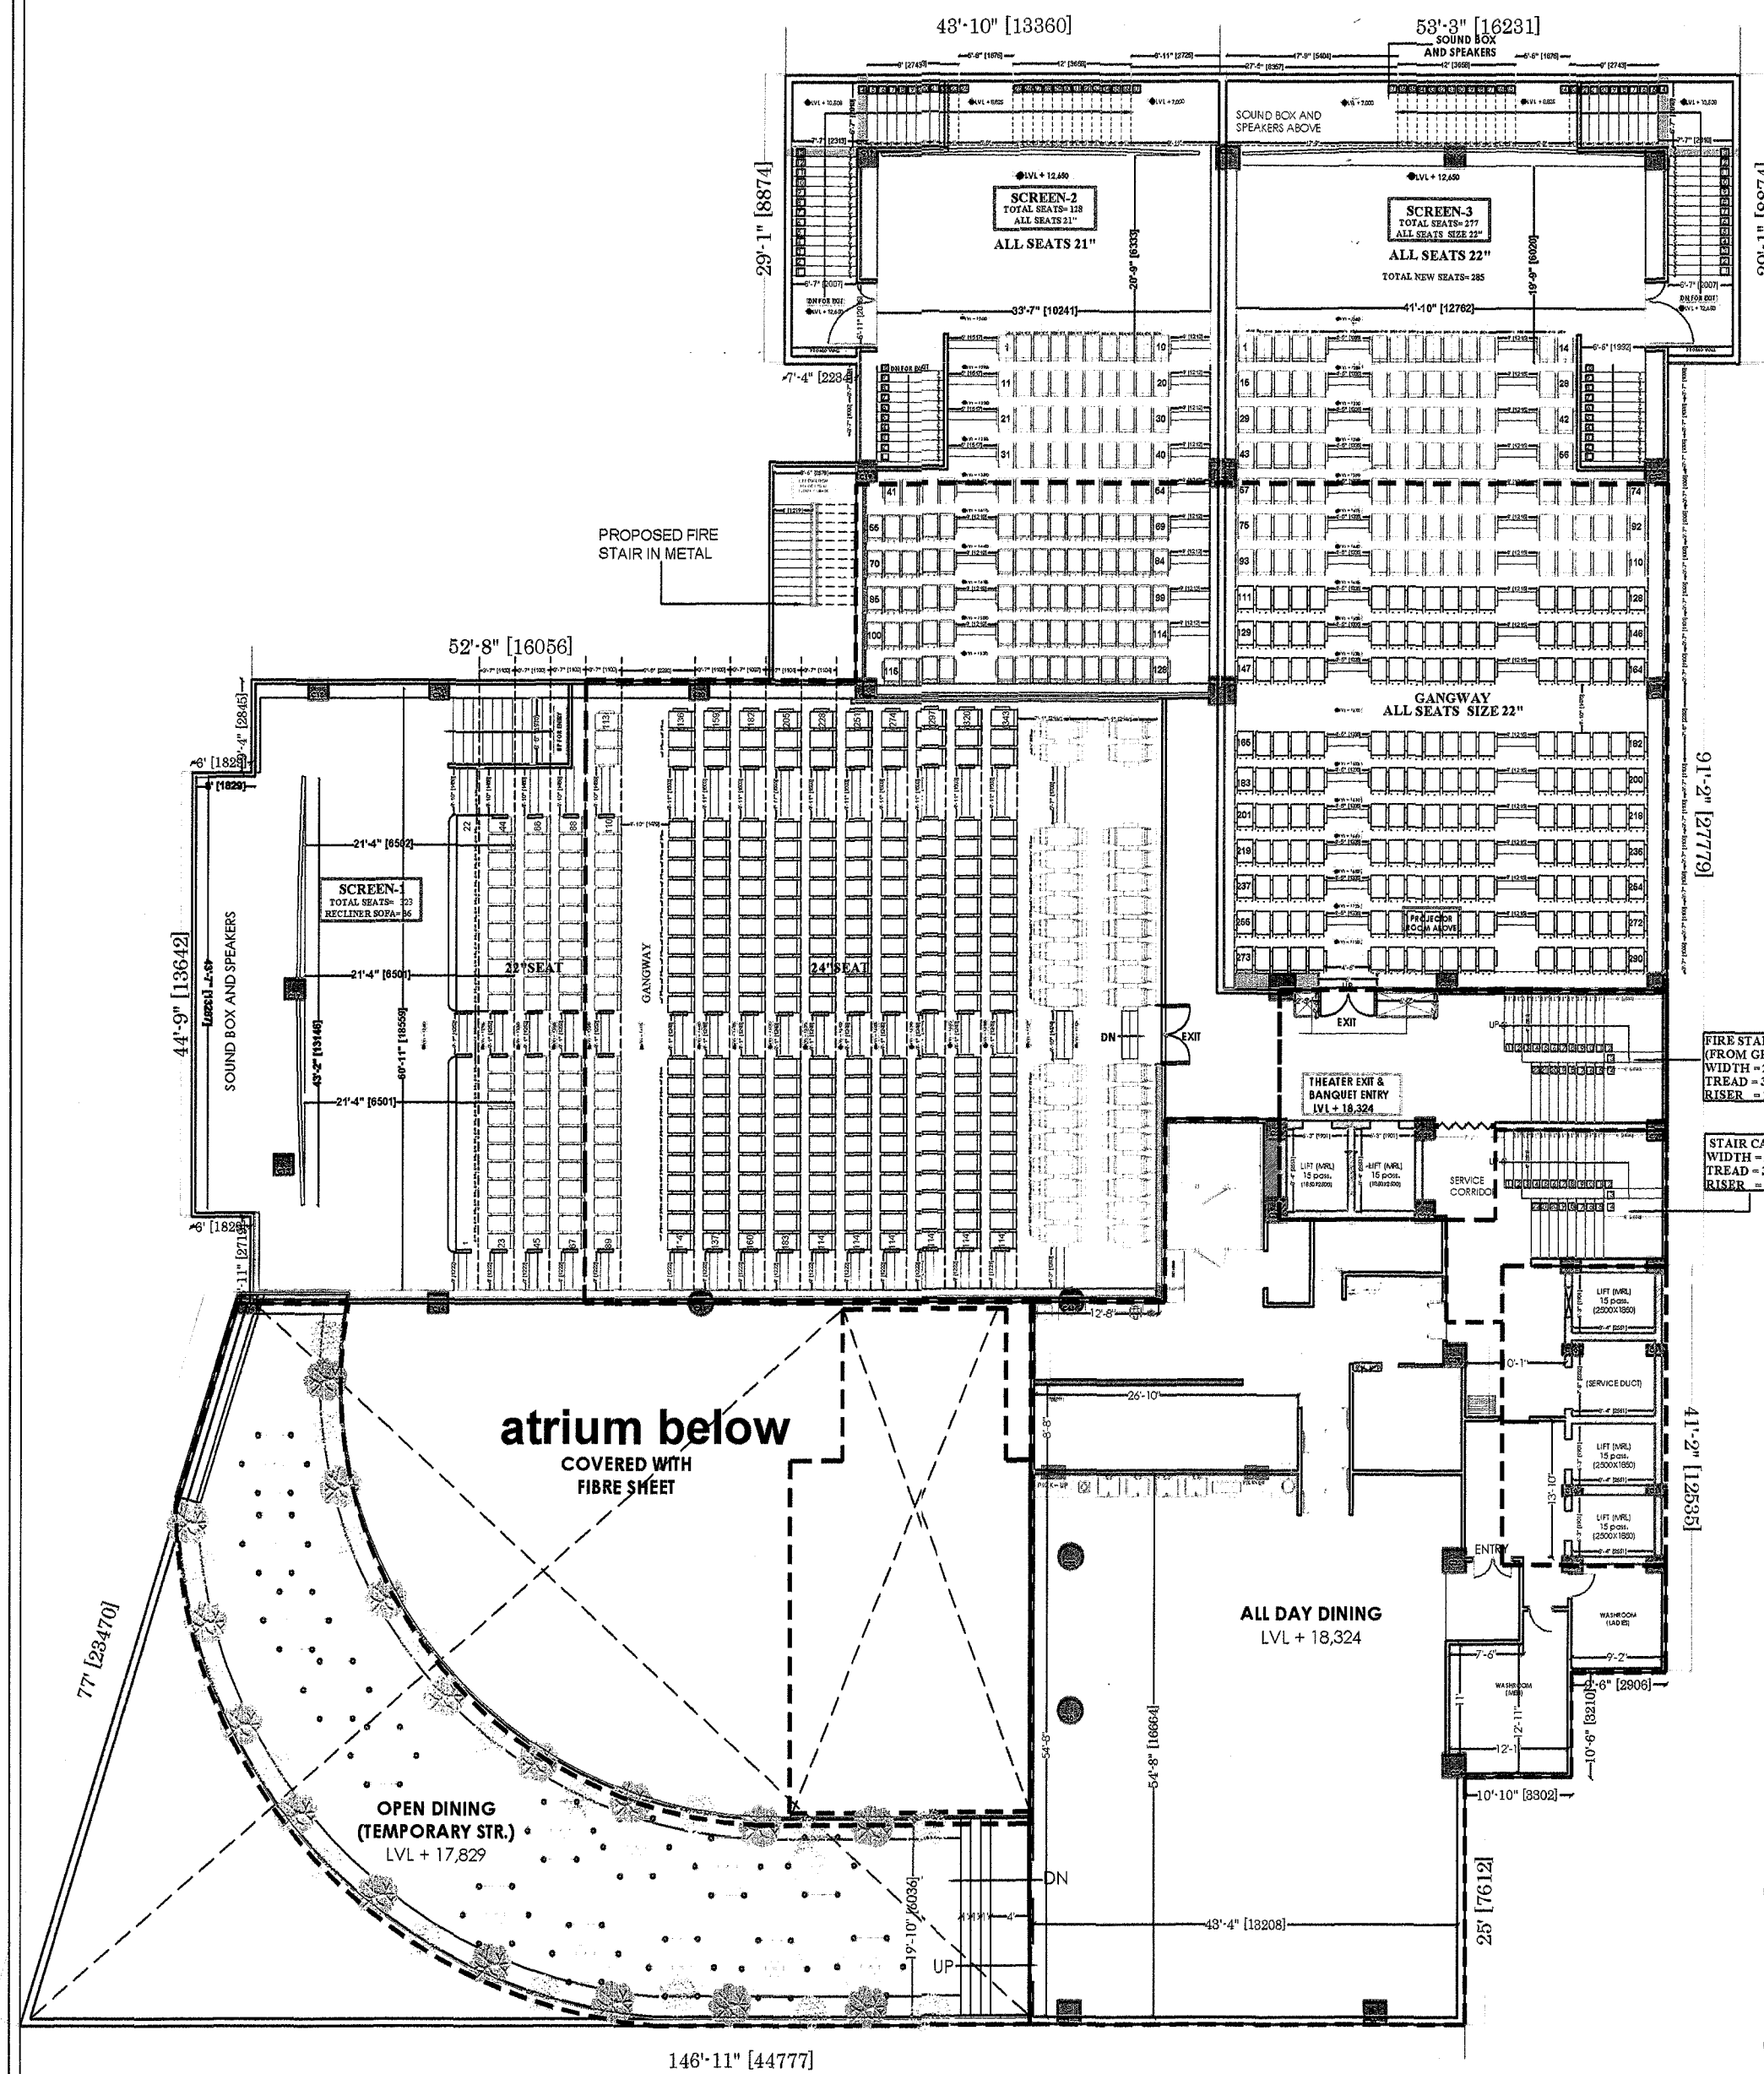


THIRD FLOOR PLAN
UPPER CINEMA + BANQUET

LVL + 18,324

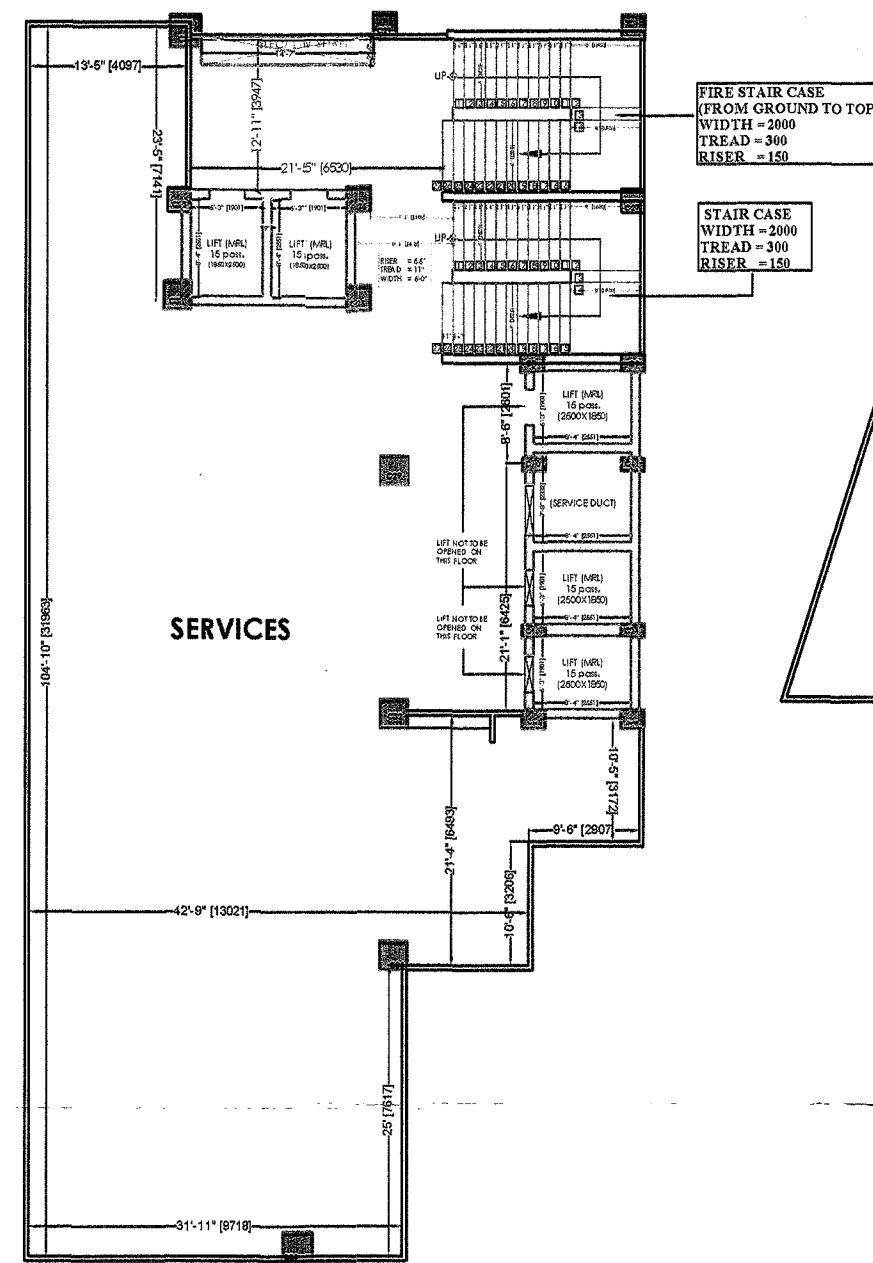

SERVICE FLOOR-1

LVL +15,429

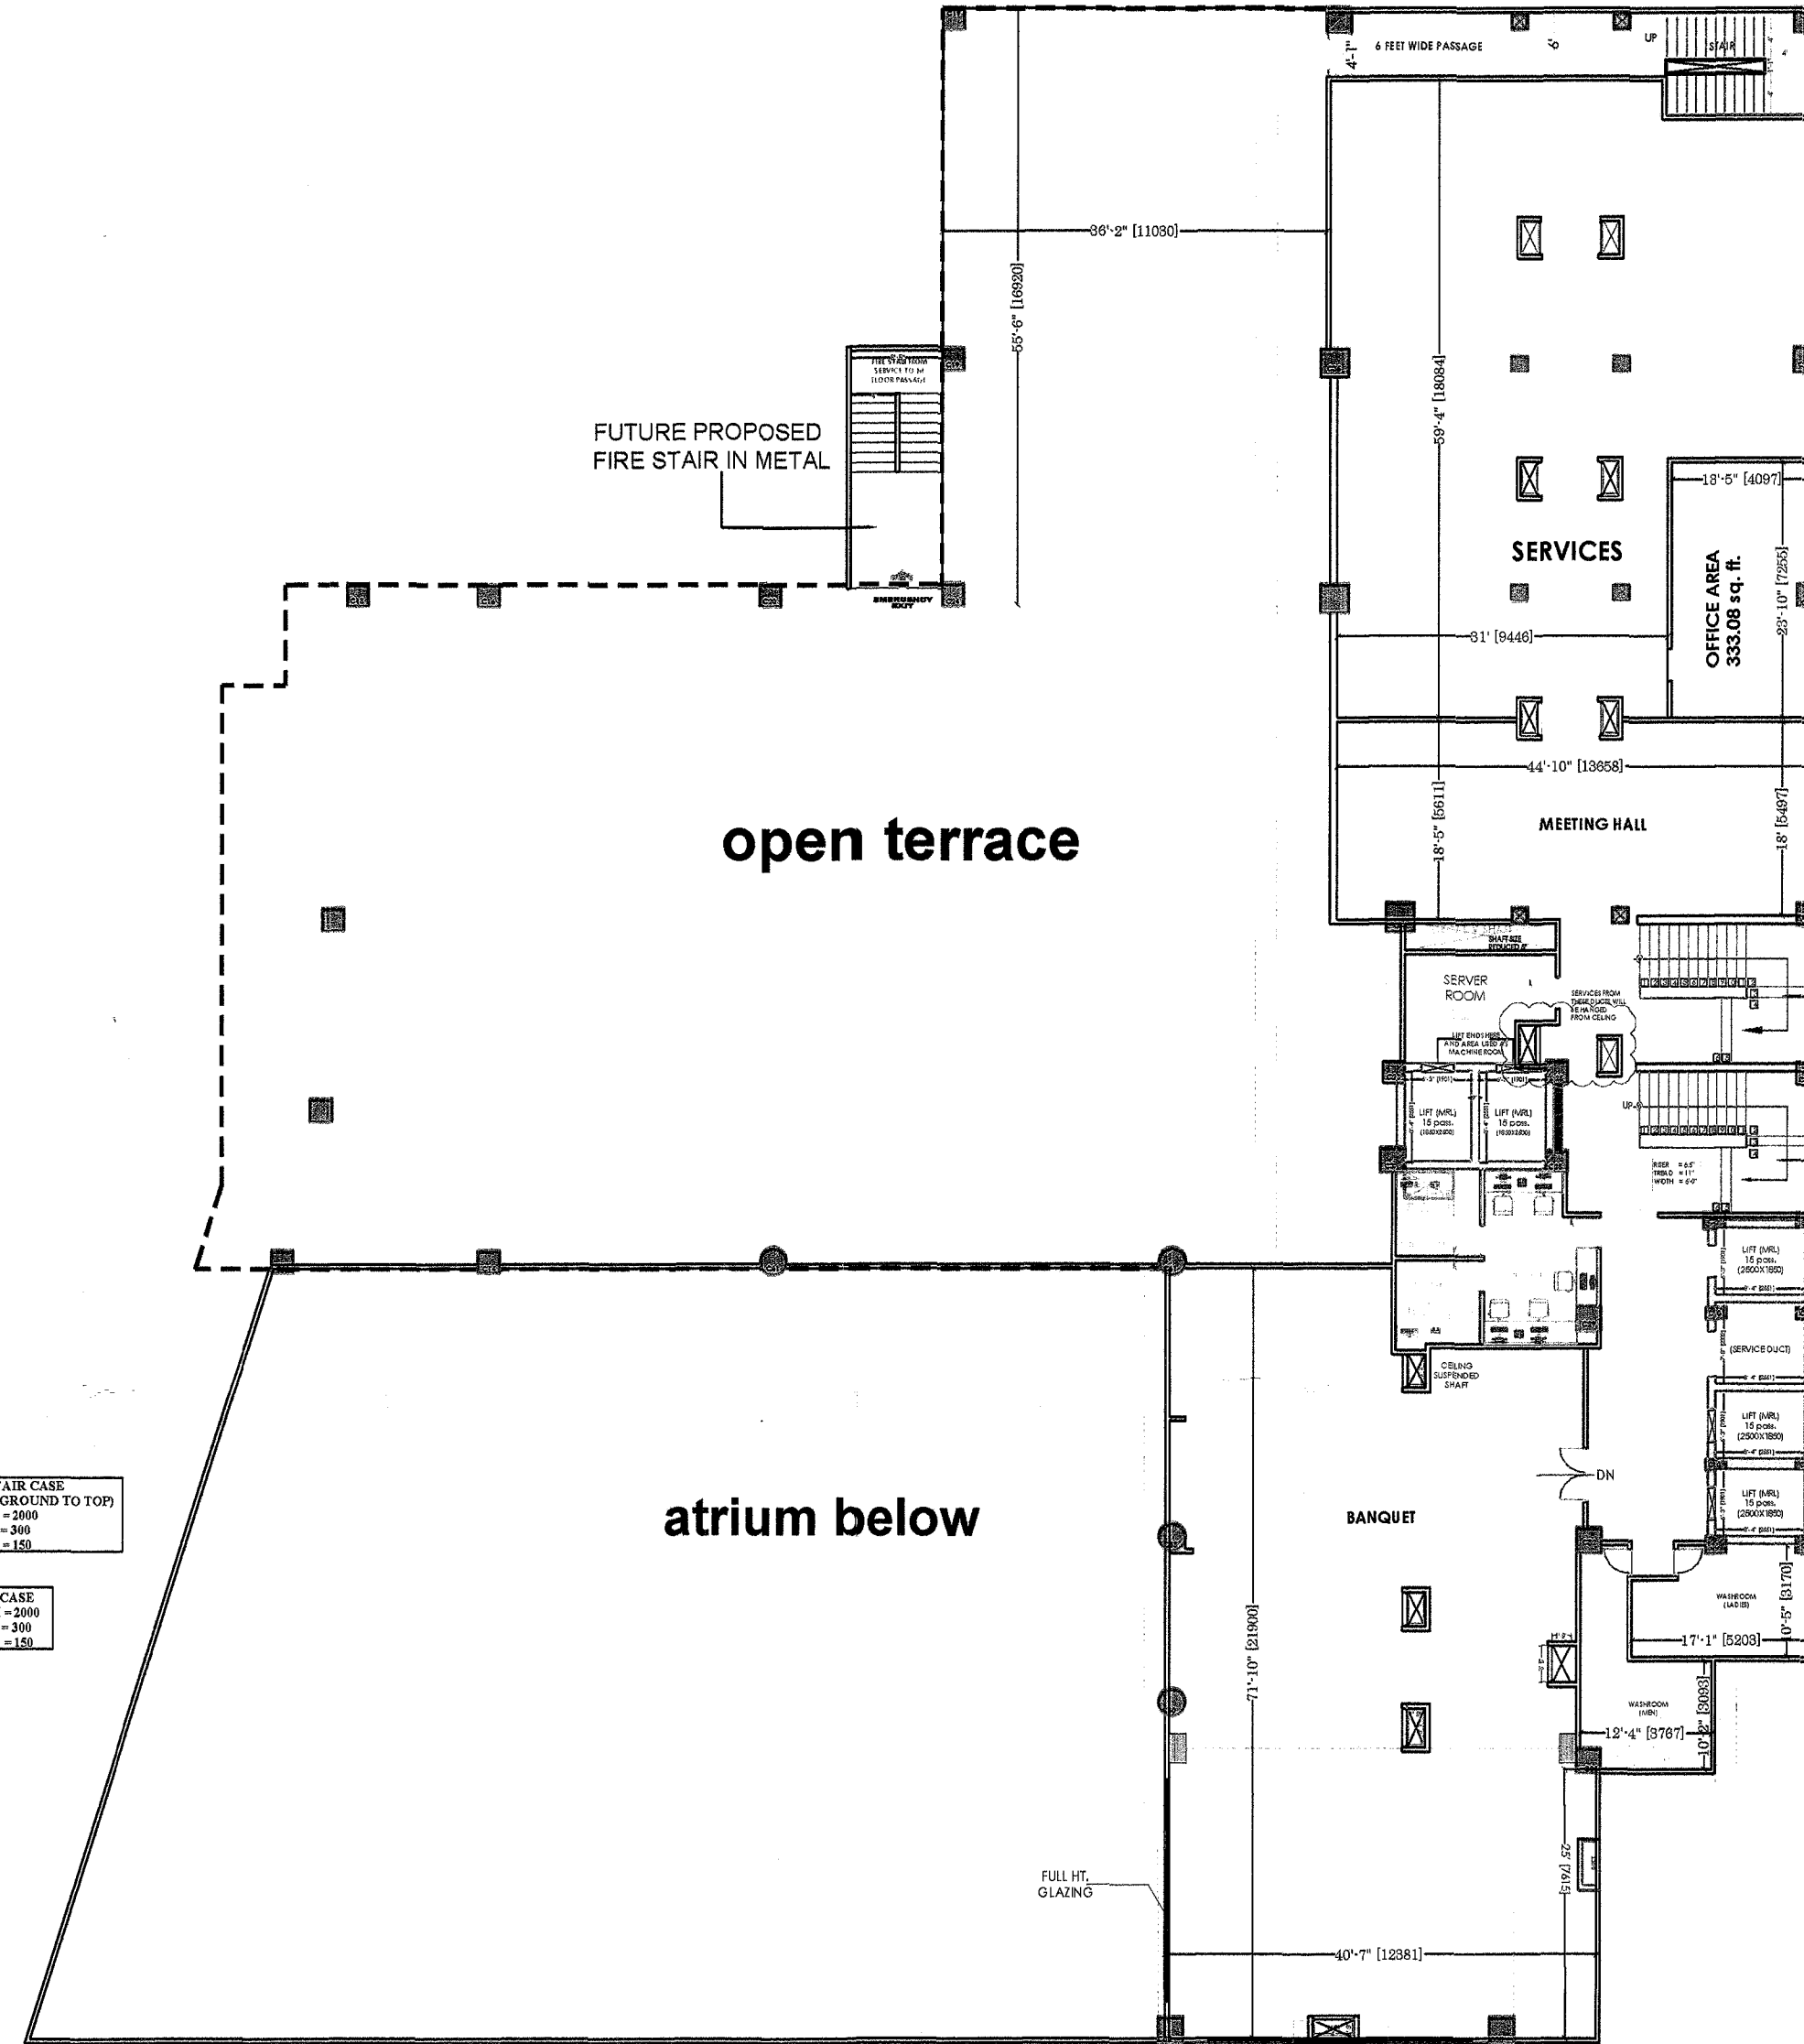

SERVICE FLOOR PLAN - 2
MEETING AREA + SERVICES

LVL + 24,611

प्रस्तुत मानचित्र शासनादेश संख्या-129
(1)/8-3-14-221 दिनांक 18.10.10
दिनांक 22 अप्रैल, 2014 गोरखपुर
नियोजन अनुभाग-3 द्वारा विद्यमान
के क्रम में माओ उच्चतम न्यायालय में
योजित विरोध अनुमति प्राप्त है।
आदेश के अन्तर्गत सर्वोच्च न्यायालय
जा रहा है।

SEAL OF G.D.A.

गोरखपुर विकास प्राधिकरण
नगरिक संख्या-8/12
दिनांक 12/7/12 को विभागाध्यक्ष
स्वीकृत
गोरखपुर विकास प्राधिकरण
नगरिक संख्या-8/12
दिनांक 12/7/12 को विभागाध्यक्ष
स्वीकृत
गोरखपुर विकास प्राधिकरण
नगरिक संख्या-8/12
दिनांक 12/7/12 को विभागाध्यक्ष
स्वीकृत

SUBMISSION DRG

Remarks

THIS DRAWING IS THE PROPERTY OF
A-CORE ARCHITECTURAL SERVICES
PVT. LTD. AND ISSUED FOR THE SPECIFIC
PROJECT MENTIONED THEREIN. THIS IS NOT
TO COPIED OR USED FOR THE OTHER
PROJECTS UNLESS EXPRESSLY PERMITTED
BY THE ARCHITECT.

PROJECT

PROPOSED MULTIPLEX AND HOTEL
AT EXISTING MENKA AND INDERLOK
CINEMA CAMPUS,
NEAR VIJAY CHAUK, GORAKHPUR

DEVELOPER/OWNER

SMT SAVITRI DAS
W/O LATE SHRI PREM MOHAN DAS
AND
SHREE HARI MOHAN DAS,
AND
SHREE VED MOHAN DAS,
AND
SHRI SOMENDRA MOHAN DAS
S/O LATE SHRI PREM MOHAN DAS
AND
SHRI SHOBHIT MOHAN DAS
S/O LATE SHRI PREM MOHAN DAS

Drawing Title

SERVICE FLOOR-2 &
INTERMEDIATE FLOOR-1
& 3RD FLOOR PLAN

sheet number 07
REVISED

Drg. No.

North

Scale

Date 19-11-2014

Drawn By

Issued To

ACORE ARCHITECTURAL
SERVICES PVT. LTD.

ARCHITECT-ASHISH SRIVASTAVA
BRANCH OFFICE : 935/D MATRI ANCHAL
NEAR GORAKHNATH RAILWAY
CROSSING GORAKHPUR
TEL: OFF:3294813,RESI:2255290,
MOBILE:9415321836.