

UPAVP
 URBAN PLANNING UNIT-1
 REJDEH COMPLEX
 NEW DELHI, INDIA
 Email : upavp@delhi.gov.in

DRG. NO.
 FILE NO.

NOTES:-
 1) ALL Dimensions are in MM.
 2) EX. SPACE- Extended Space



DATE	REV. NO.	ISSUED TO	INITIAL

DATE	REV. NO.	BRIEF RECORD	INITIAL


CONSULTANTS:
SAJAG CONSULTANTS
 C-146 KILOKHAI
 NEAR MAHARANI BAGH CROSSING
 NEW DELHI-110014
 TELEPHONE-26543059,9868848054

DRG. NO. 197/JA.16.02
 SCHEME: JAGRITI VIHAR YOJNA NO 11, MERRUT.
 DRG. TITLE: **GROUND FLOOR PLAN (F-5)**

PROJECT:
 PROPOSED LAYOUT PLAN FOR F-54
 TYPE G+3 STORED FLATS IN
 SECTOR-4, JAGRITI VIHAR EXT.
 YOJNA NO.-11, MERRUT.

DATE: 28.01.15
 SCALE: 1:50
 V.R. PATHAK
 DRAUGHT'S MAN

SUBODH KUMAR
 ASSTT. ARCH. PLANNER
 SHEYAMJATAN YADAV
 ARCHITECT PLANNER
 CHIEF ARCH. PLANNER
 SHEHABUDDIN MOHAMMED
 I.A.S.
 AVAS AYUKT

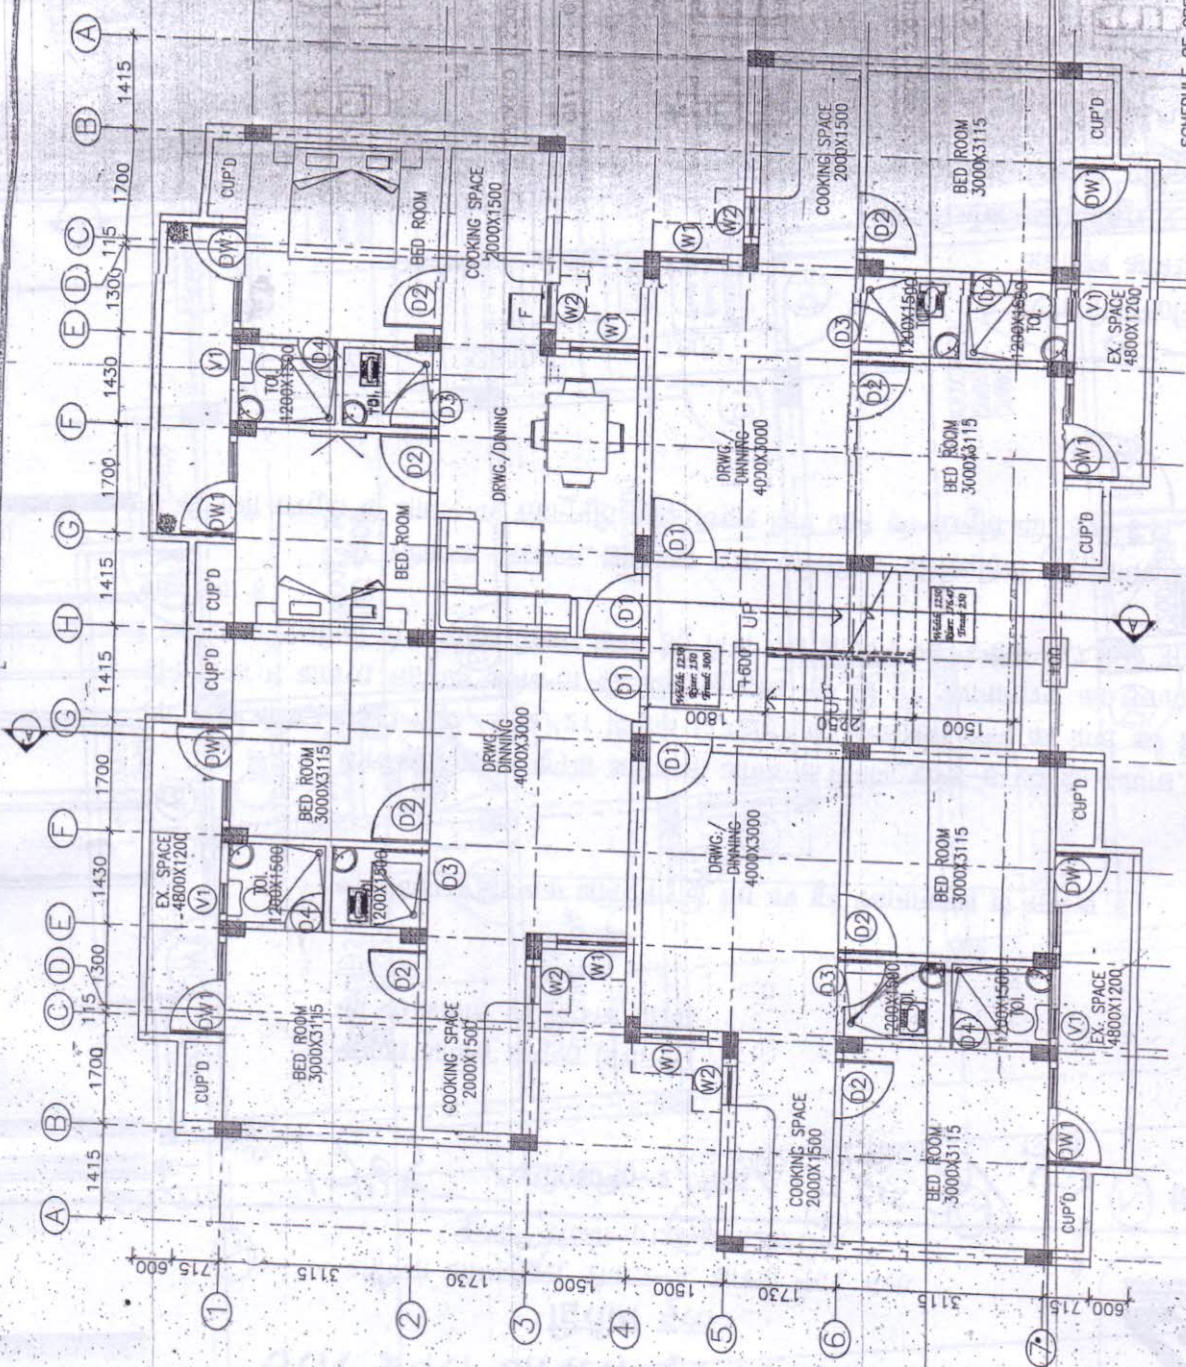

SCHEDULE OF OPENINGS

TYPE	SIZE	HEIGHT	GILL LEVEL	REMARKS
DP	1145	2550/2250	-7.200	2550
W	800	2550	-	2550
D	750	2100	-	2100
D	650	2100	-	2100
W	1040	1500	800	2550
W	650	1500	1000	2550
W	450	1050	1300	2550

GROUND FLOOR PLAN

COVERED AREA OF EACH UNIT = 54.16 SQM
 CIRCULATION AREA OF EACH UNIT = 1.66 SQM
 SUPER AREA OF EACH UNIT = 57.84 SQM
 CARPET AREA OF EACH UNIT = 43.77 SQM