

UPAVP
 URBAN PLANNING OFFICE
 NEELDER COMPLEX, MOORADABAD
 Email : upavp@rediffmail.com

DRG. NO.
 FILE NO.

NOTES:-
 1) All Dimensions are in MM.
 2) All Levels are in MM.



DATE	REV. NO.	ISSUED TO	INITIAL

DATE	REV. NO.	BRIEF RECORD	INITIAL

CONSULTANTS:
SAJAG CONSULTANTS
 C-146 KILOMETRE
 NEAR MAHARAJI BAGH CROSSING
 NEW DELHI-110014
 TELEPHONE-26343059, 9868848054

DIVISION DRAWN CHECKED UNIT
 ARCHT. A. CHAUDHARI (SRINIVASAN) MAK

DRG. NO.: 192.04.16.05
 SCHEME: JAGRITI Vihar YOINA NO 11,
 MEERUT.

DRG. TITLE:
FRONT ELEVATION
 (F-54)

PROJECT:
 PROPOSED LAYOUT PLAN FOR F-54
 TYPE G-3 STORED PLATS IN
 SECTOR-4, JAGRITI Vihar EXT.
 FORM NO. 11, MEERUT.

DATE: 28.01.15


SCALE: 1:50

V.B. PATHAK
 DRAUGHTS MAN

SUBODH KUMAR
 ASSTT. ARCHT. PLANNER

SHYAMJATAN YADAV
 ARCHITECT PLANNER

CHIEF ARCHT. PLANNER
 SELAHABUDDIN MOHAMMED S.
 AVAS AYUKT

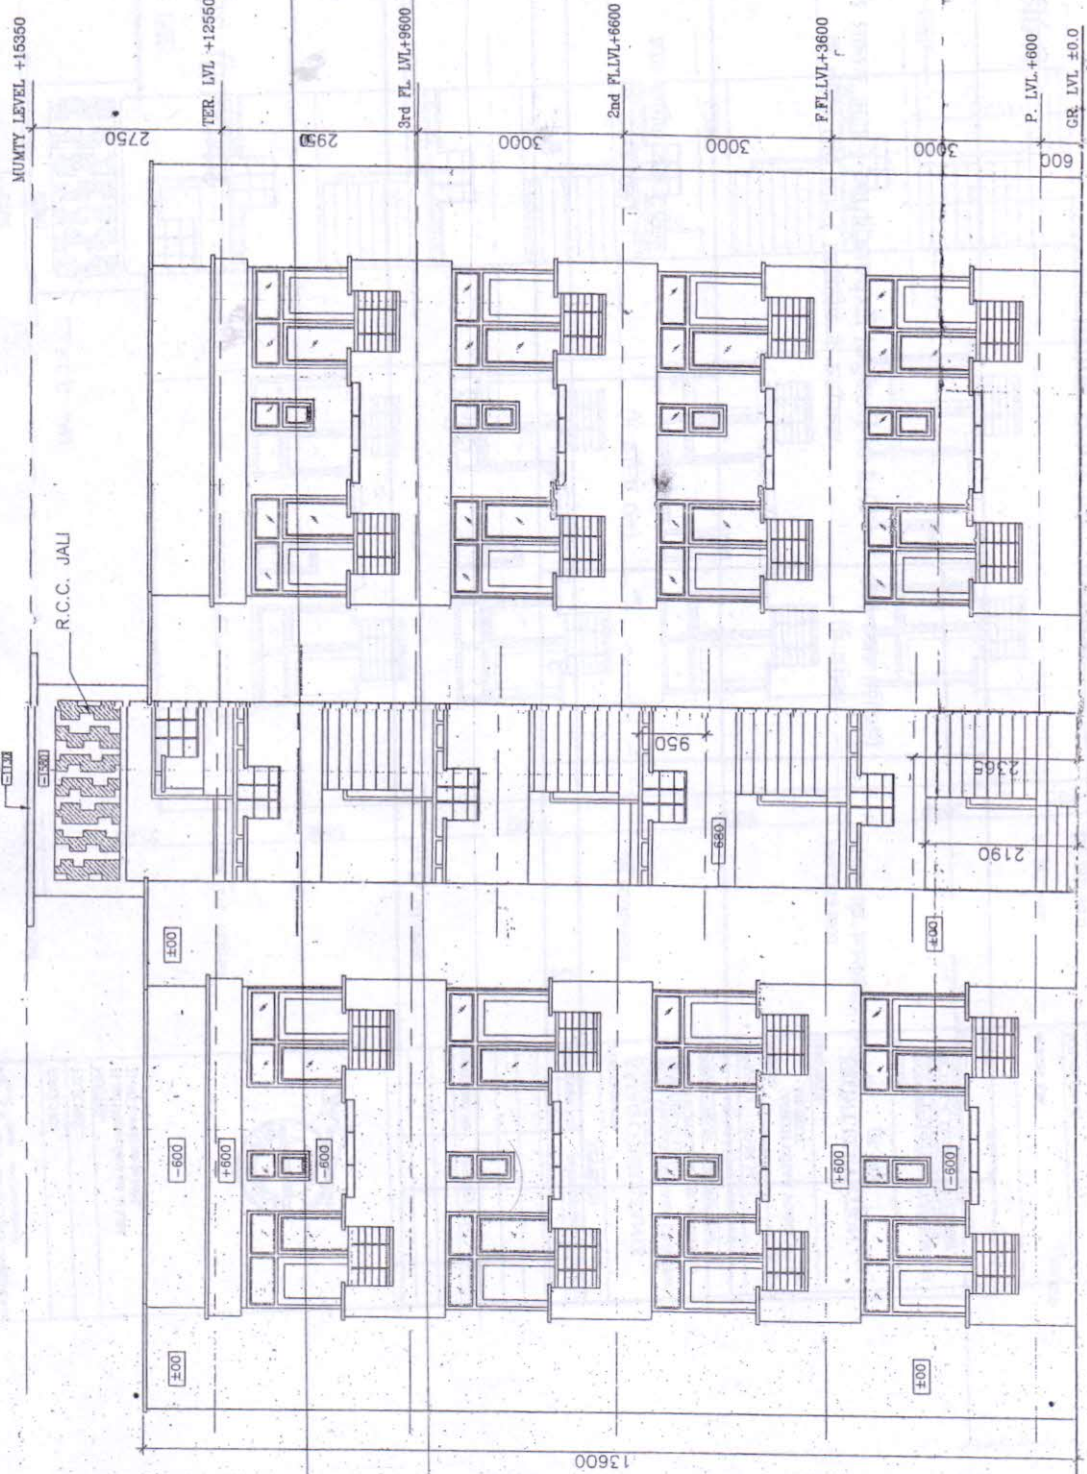

FRONT ELEVATION