




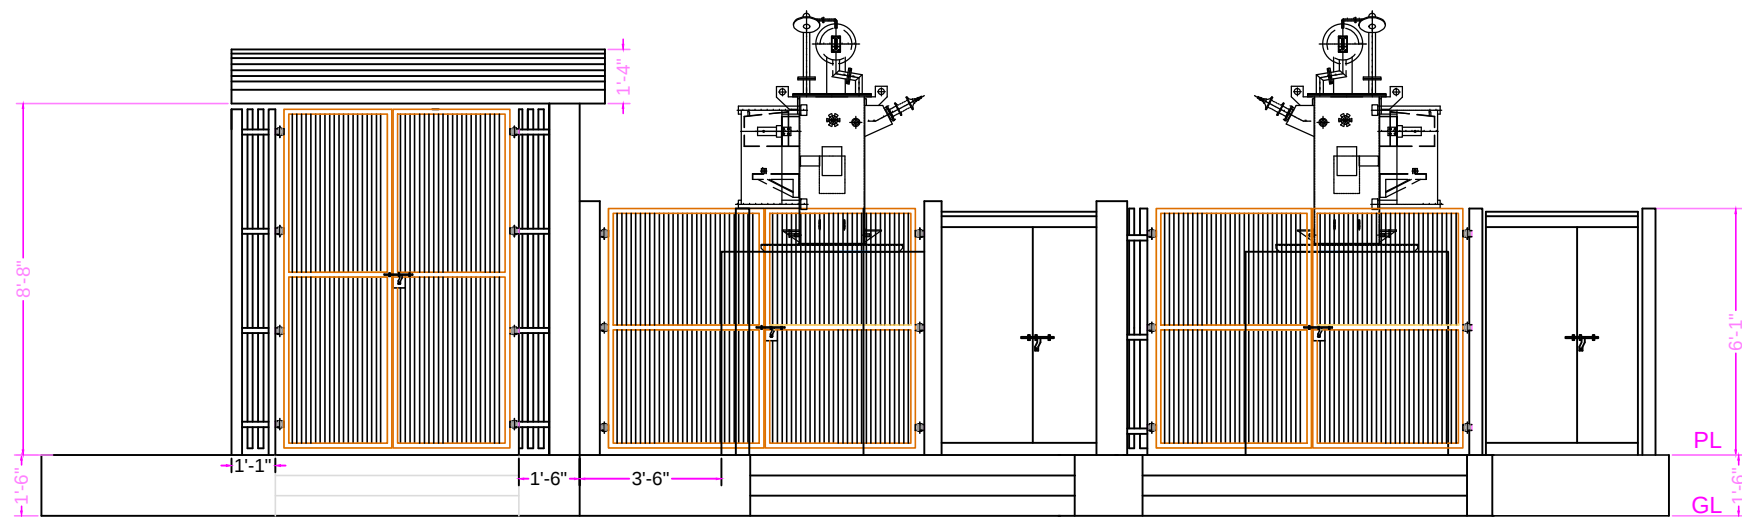


FRONT ELEVATION

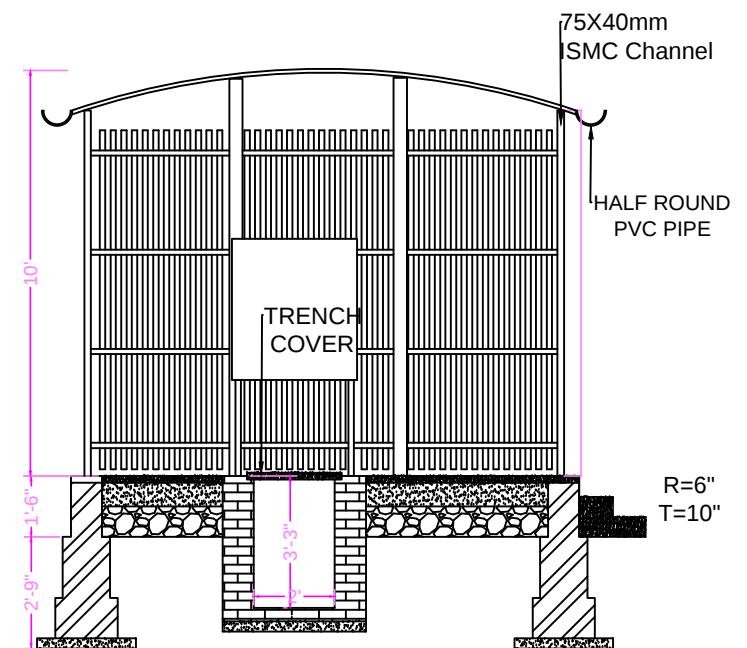


SECTION AT A-A'

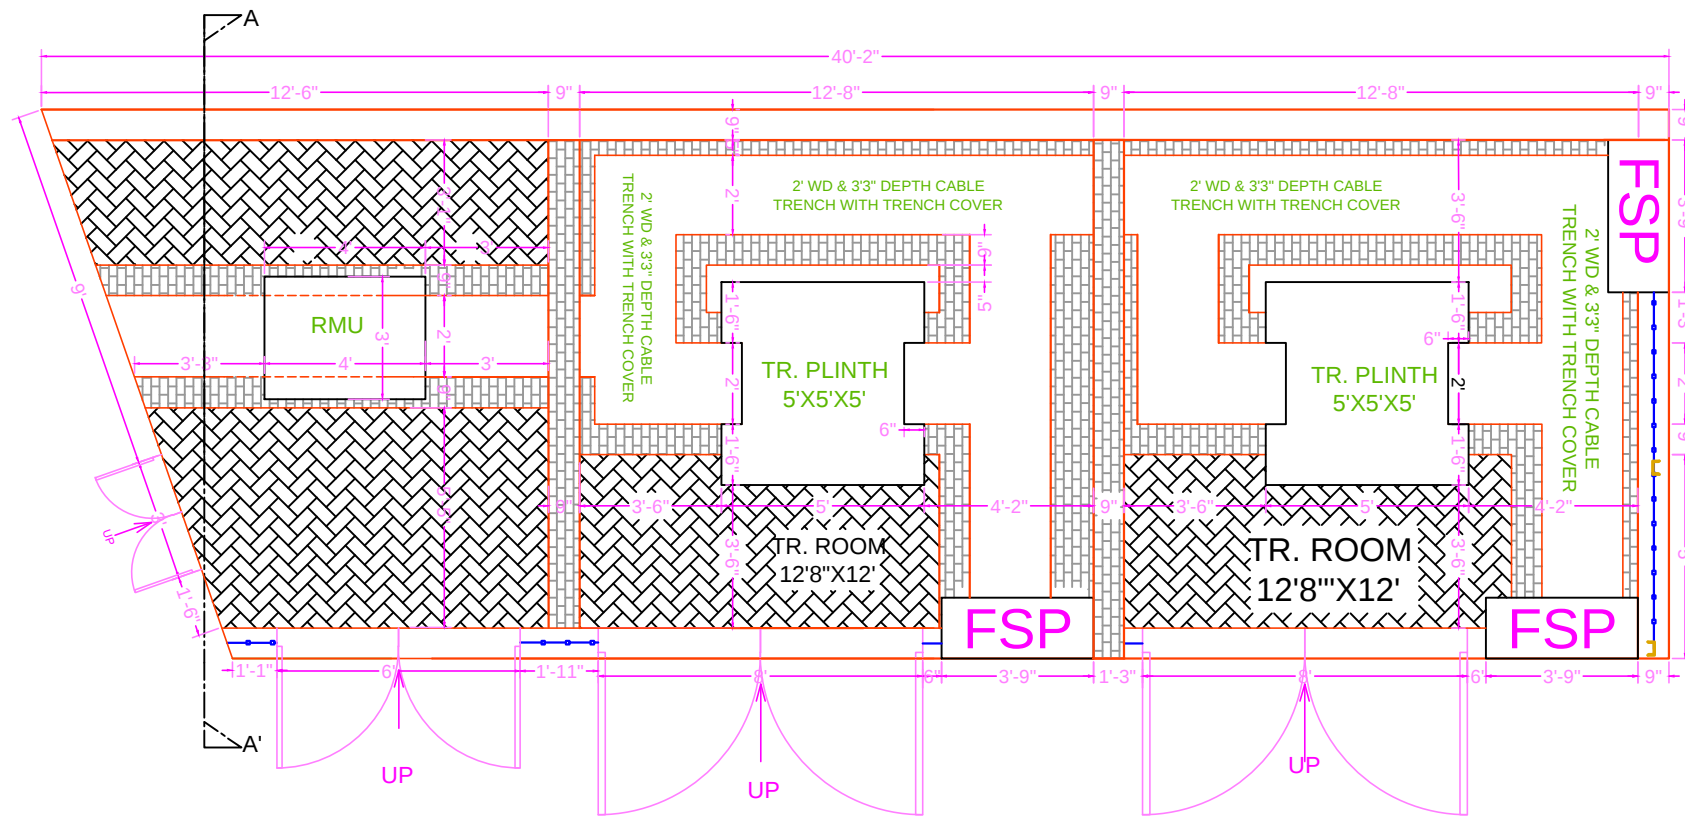

PLAN

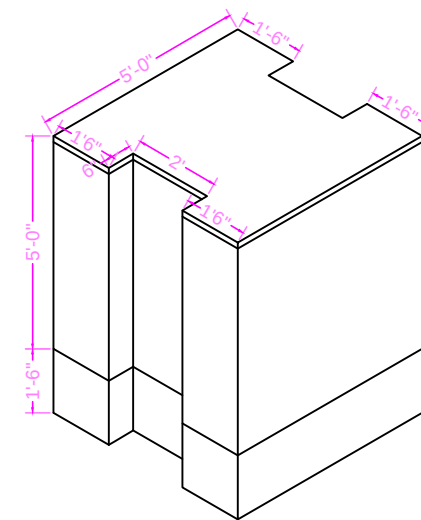

**ISOMETRIC VIEW
OF TR. PLINTH**

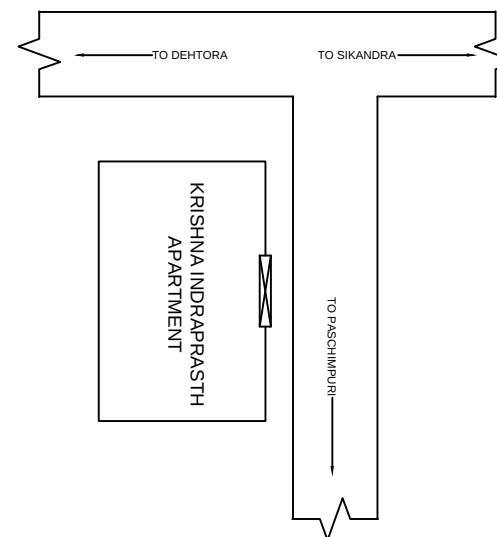

SITE PLAN



TORRENT POWER LIMITED

DRG NO.

TPL/AGRA/SS0130

**Proposed Layout of 11kv s/s For
KRISHNA INDRAPRASTH DEHTORA, Agra**

RG SUMAN	N.P	K.B SINGH		IN feet	22Z E /04/2014
DRN BY	SECTION	CHECKED BY	APPROVED BY	DIMENSION	DATE