




DUPLEX NUMBER –
1 TO 10 ONLY

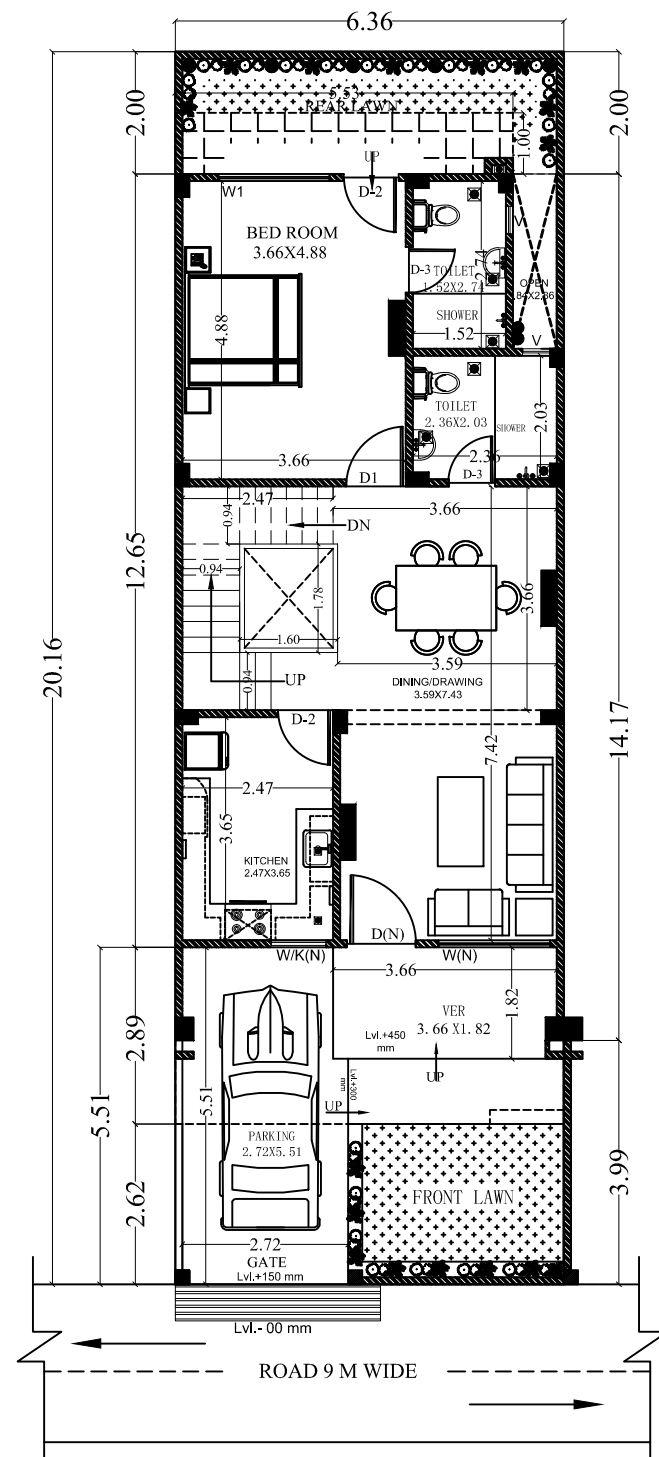


GROUND FLOOR PLAN

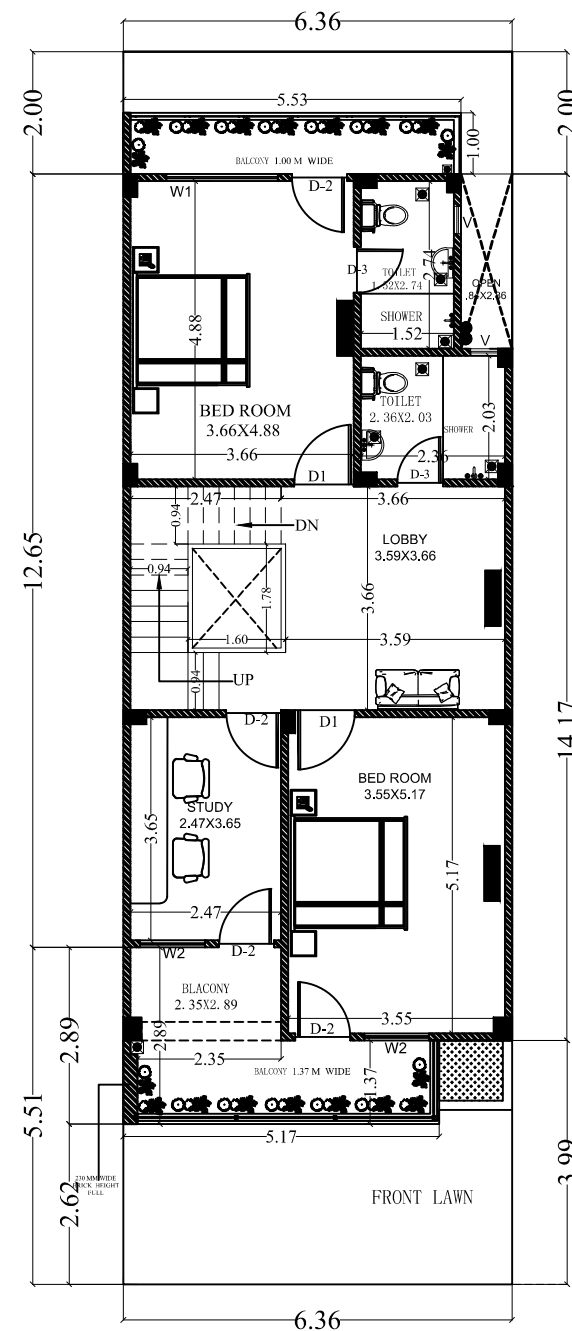

FIRST FLOOR PLAN

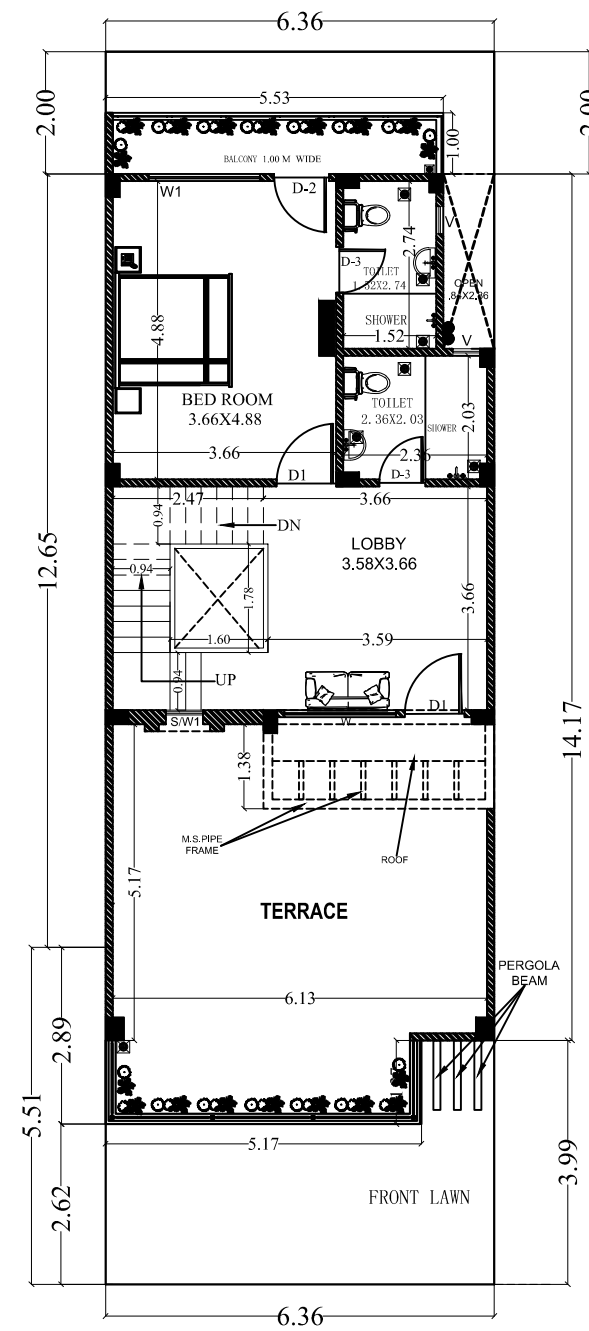

SECOND FLOOR PLAN

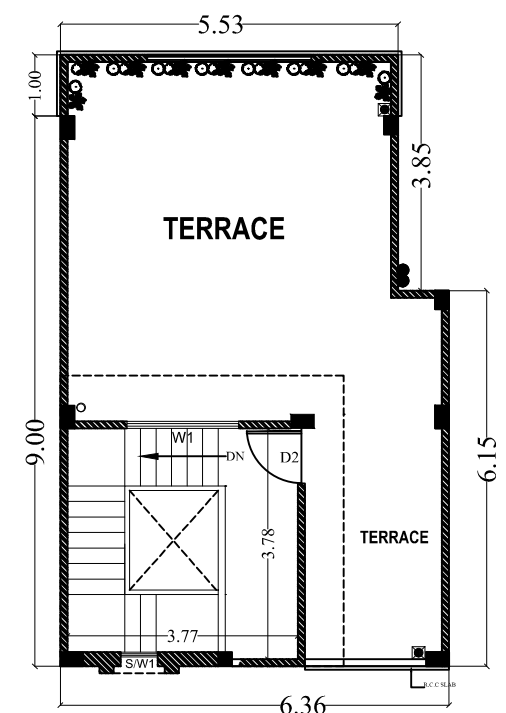

MUMTY OUT TERRACE



EAST FACING UNIT

MAHAVIR HEIGHT'S LAHARTARA
AT VARANASI





GROUND I,II, FLOOR PLAN



ARCHITECT- C. P. CHAWLA
DRAWN BY- D.K.SINGH
DATE - 12 - 8 - 19
SCALE -

S R I S H T I
ARCHITECTS, PLANNERS, INTERIOR DESIGNERS
5, CHANDRIKA COLONY, SIGRA,
VARANASI - 221 002
PHONE NO. - 2226190

DUPLEX NUMBER -11

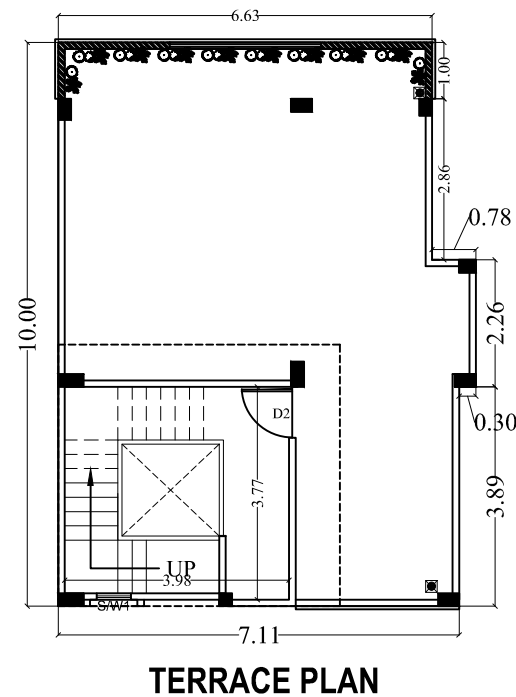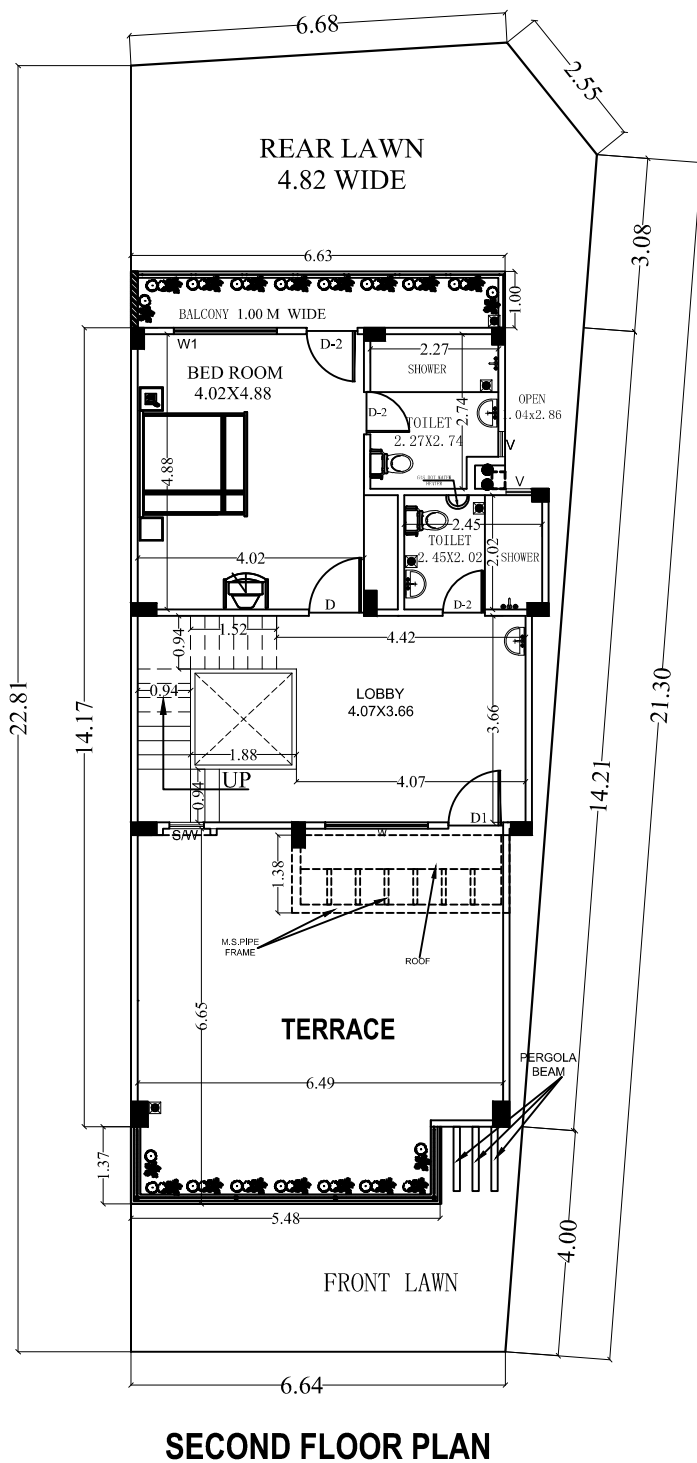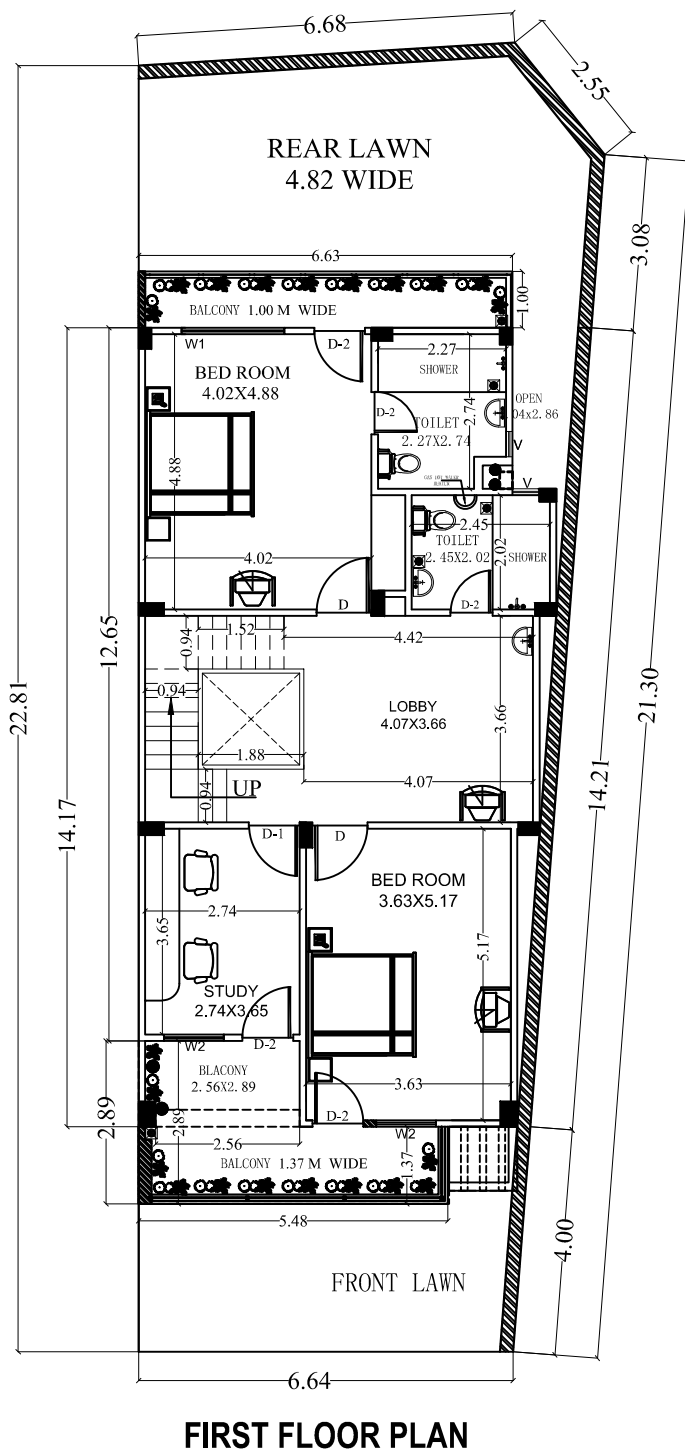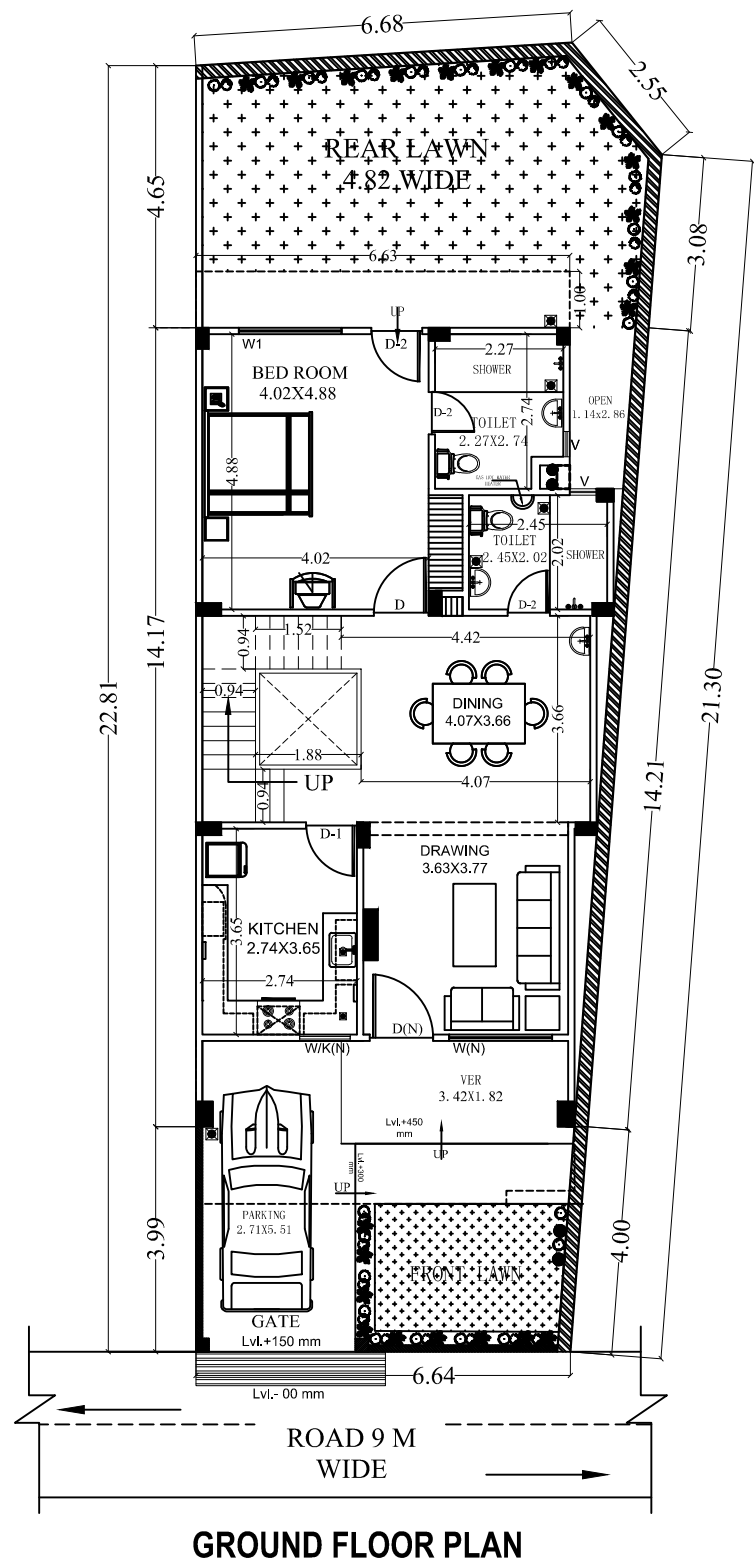

EAST FACING UNIT

MAHAVIR HEIGHT'S LAHARTARA
AT VARANASI

GROUND I,II, FLOOR PLAN



ARCHITECT- C. P. CHAWLA
DRAWN BY- D.K.SINGH
DATE - 12 - 8 - 19
SCALE -

S R I S H T I
ARCHITECTS, PLANNERS, INTERIOR DESIGNERS
5, CHANDRIKA COLONY, SIGRA.
VARANASI - 221 002
PHONE NO. - 2226190