




FRONT ELEVATION
(SCALE-1:100)



LEFT SIDE ELEVATION
(SCALE-1:100)

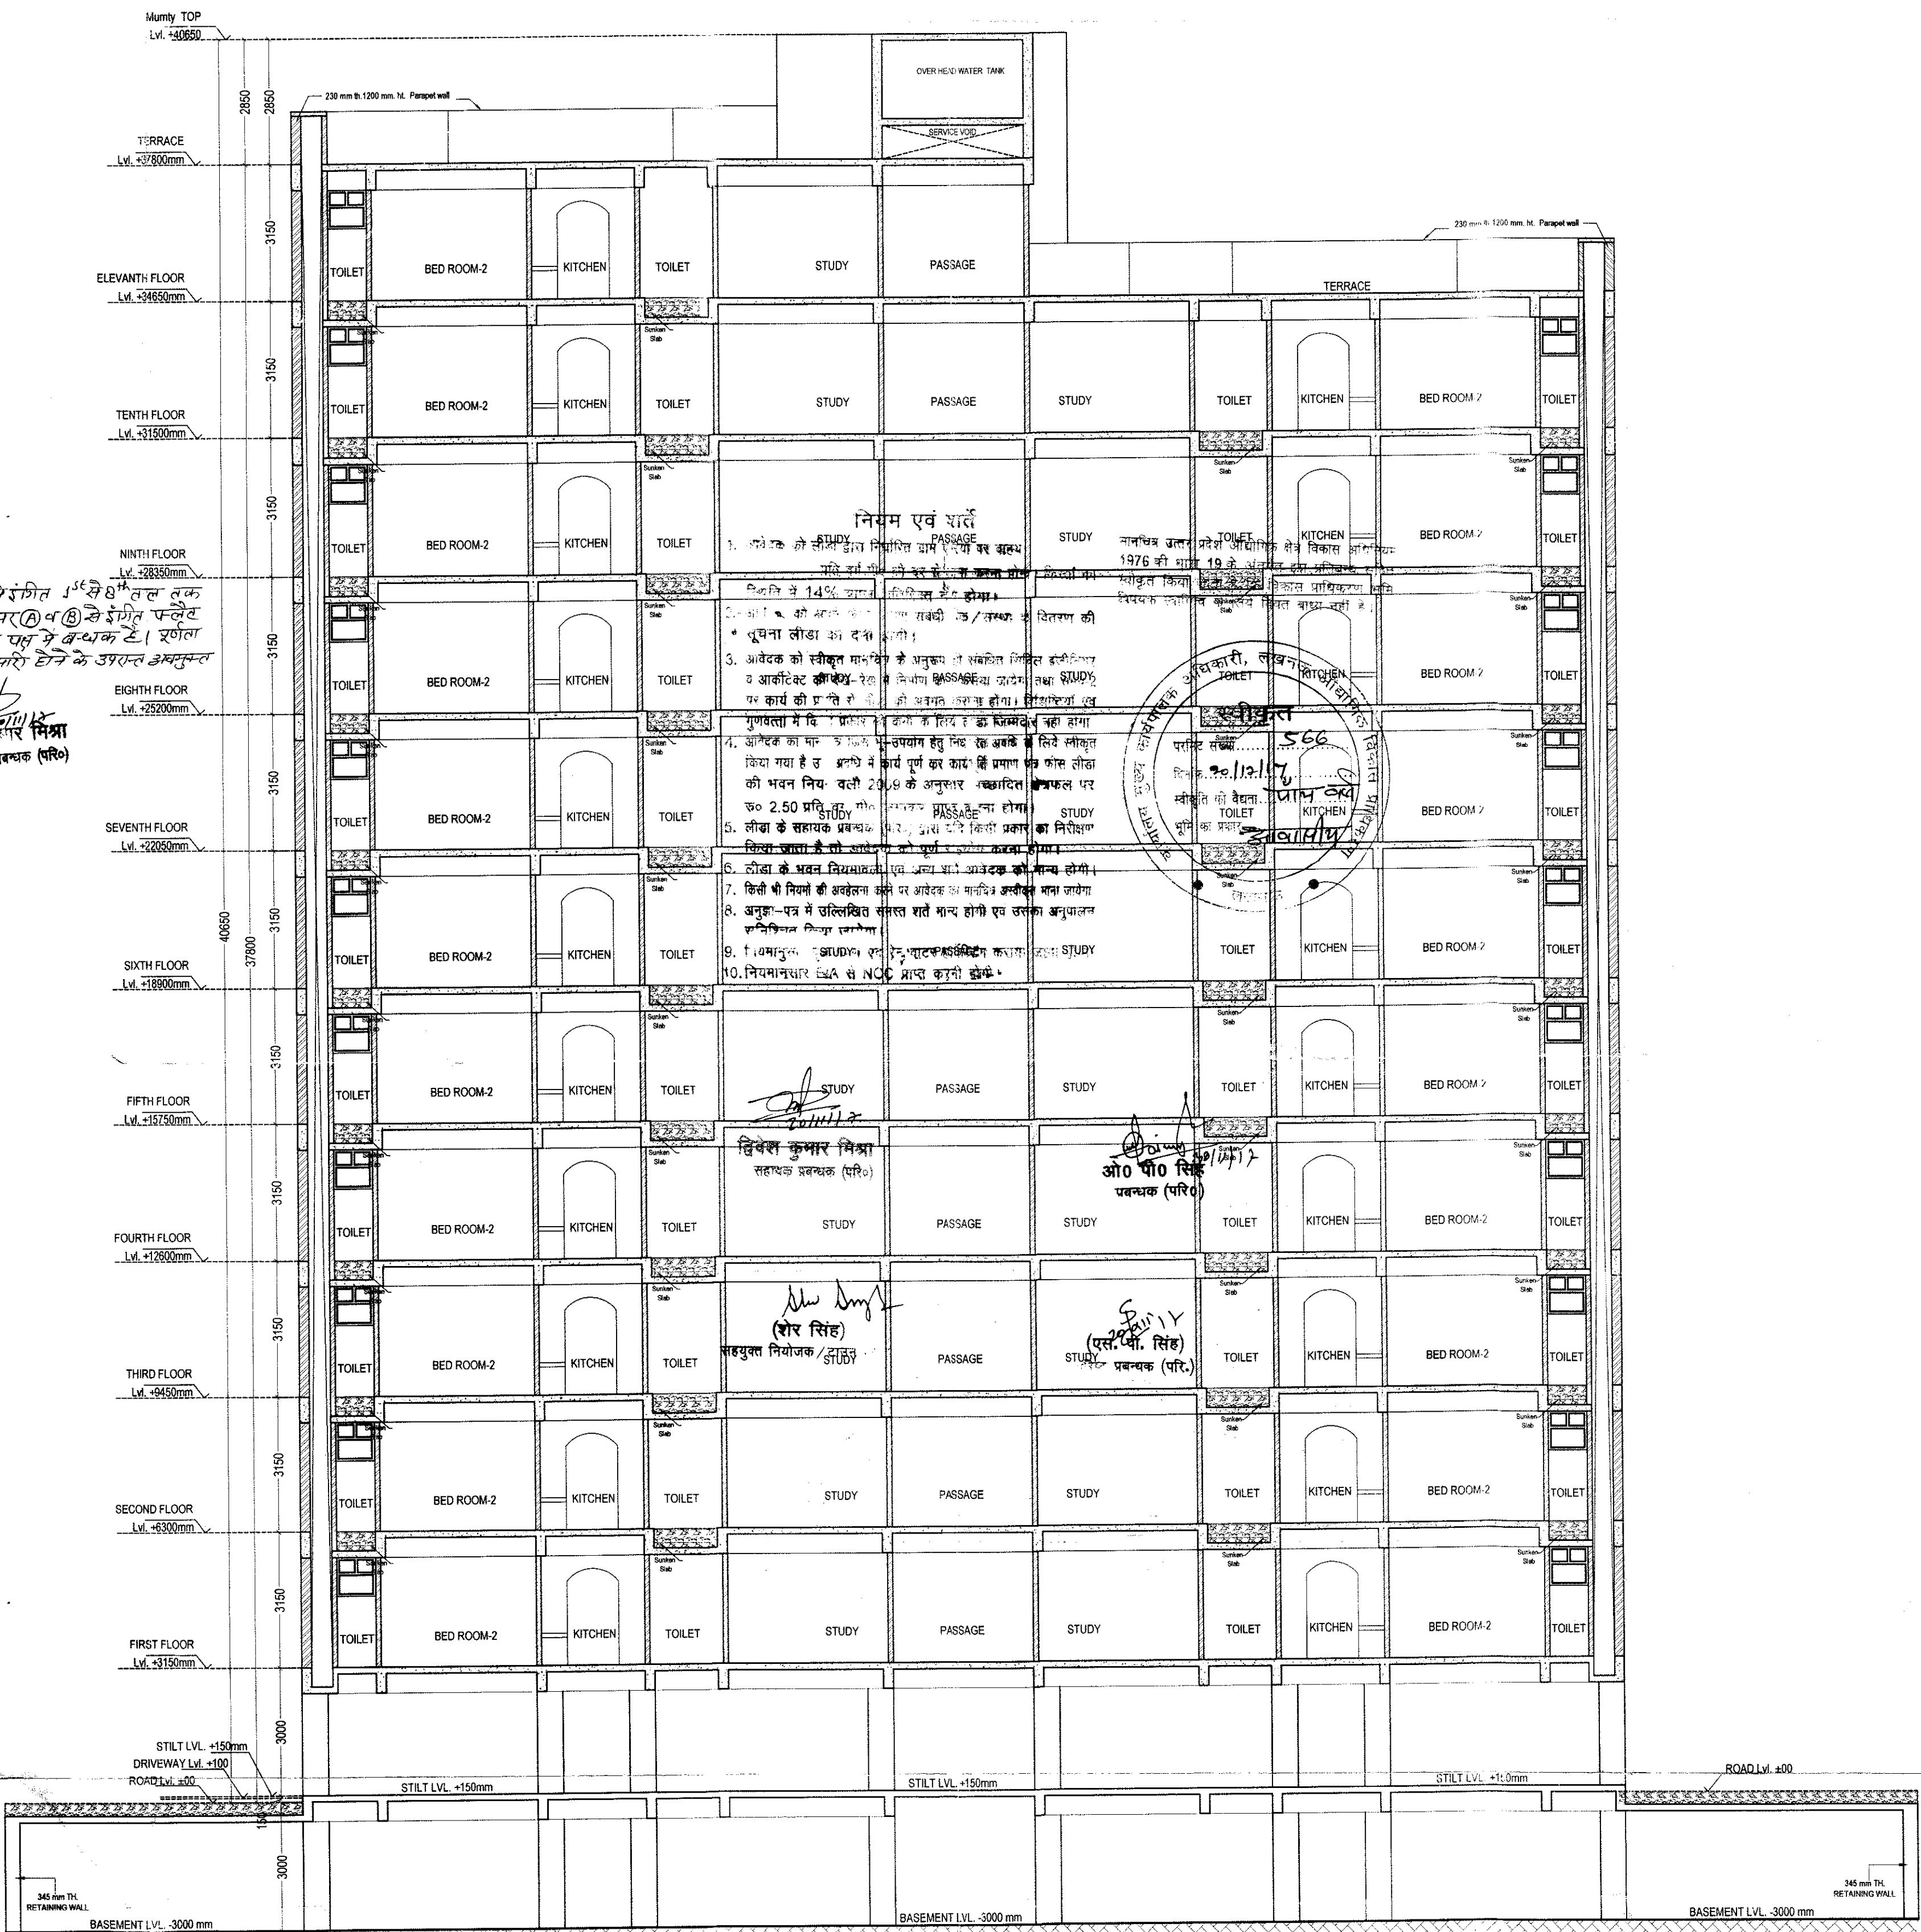


SECTION AT XX
(SCALE-1:100)

PROJECT:
PROPOSED GROUP HOUSING FOR
INDIAN RAILWAY WELFARE
ORGANISATION, PH-IV AT KHASRA
NO.45&46, ON VILLAGE - MIRANPUR-
PINVAT, PARGANA - BIJNOUR, TEHSIL &
DISTRICT-LUCKNOW, UTTAR PRADESH.

नोट:- प्रमाणित किया जाता है कि यह
भवन मानचित्र विधि/उपविधि तथा
महायोजना 2021 के प्राविधानों के
अन्तर्गत तैयार किया गया है।

NOTE: ALL DIMENSIONS ARE IN MM.

DRG. TITLE:
SUBMISSION DRAWING
(MAIN BLOCK)
DRG. NO.:
MB/6

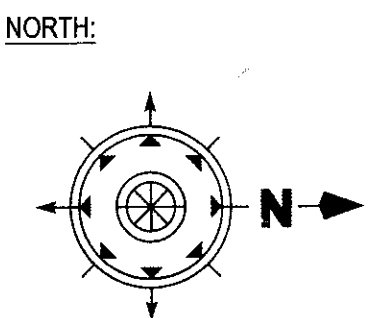

SCALE:
AS SPECIFIED
DATE:
Sep. '2016

D.T. (RWO)
G.M. (RWO)

OWNERS SIGNATURE:

ARCHITECT'S SIGNATURE:

Sandeep Pandey
CA No. 049072430
111/122 F. 1st Floor
22, Chandra Prasad Road
Post-40102512, Lucknow-226001