





FRONT ELEVATION

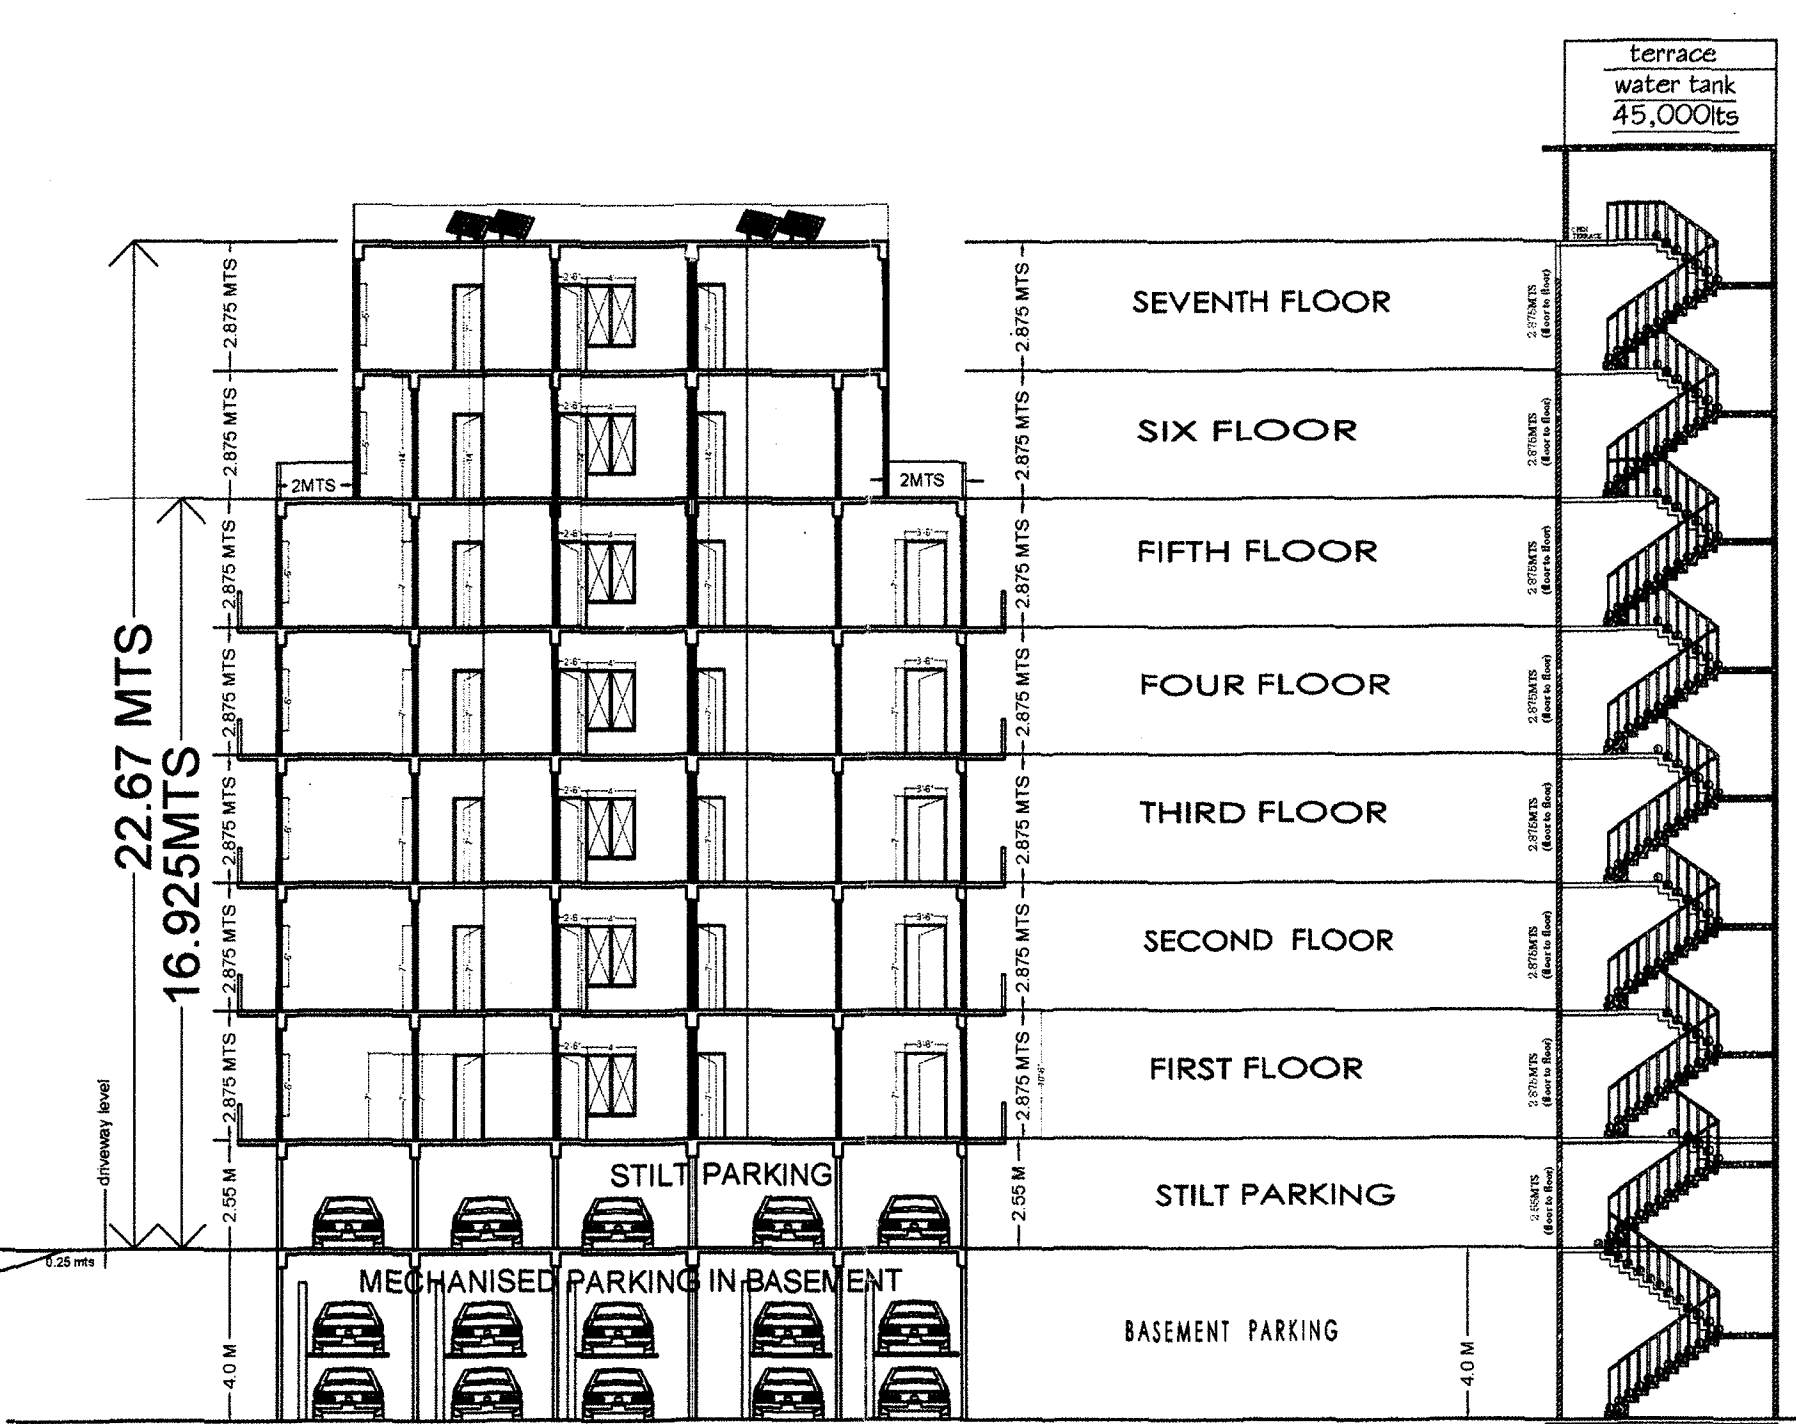


SECTION AA



SECTION AT staircase
SCALE : 1"=8'0"

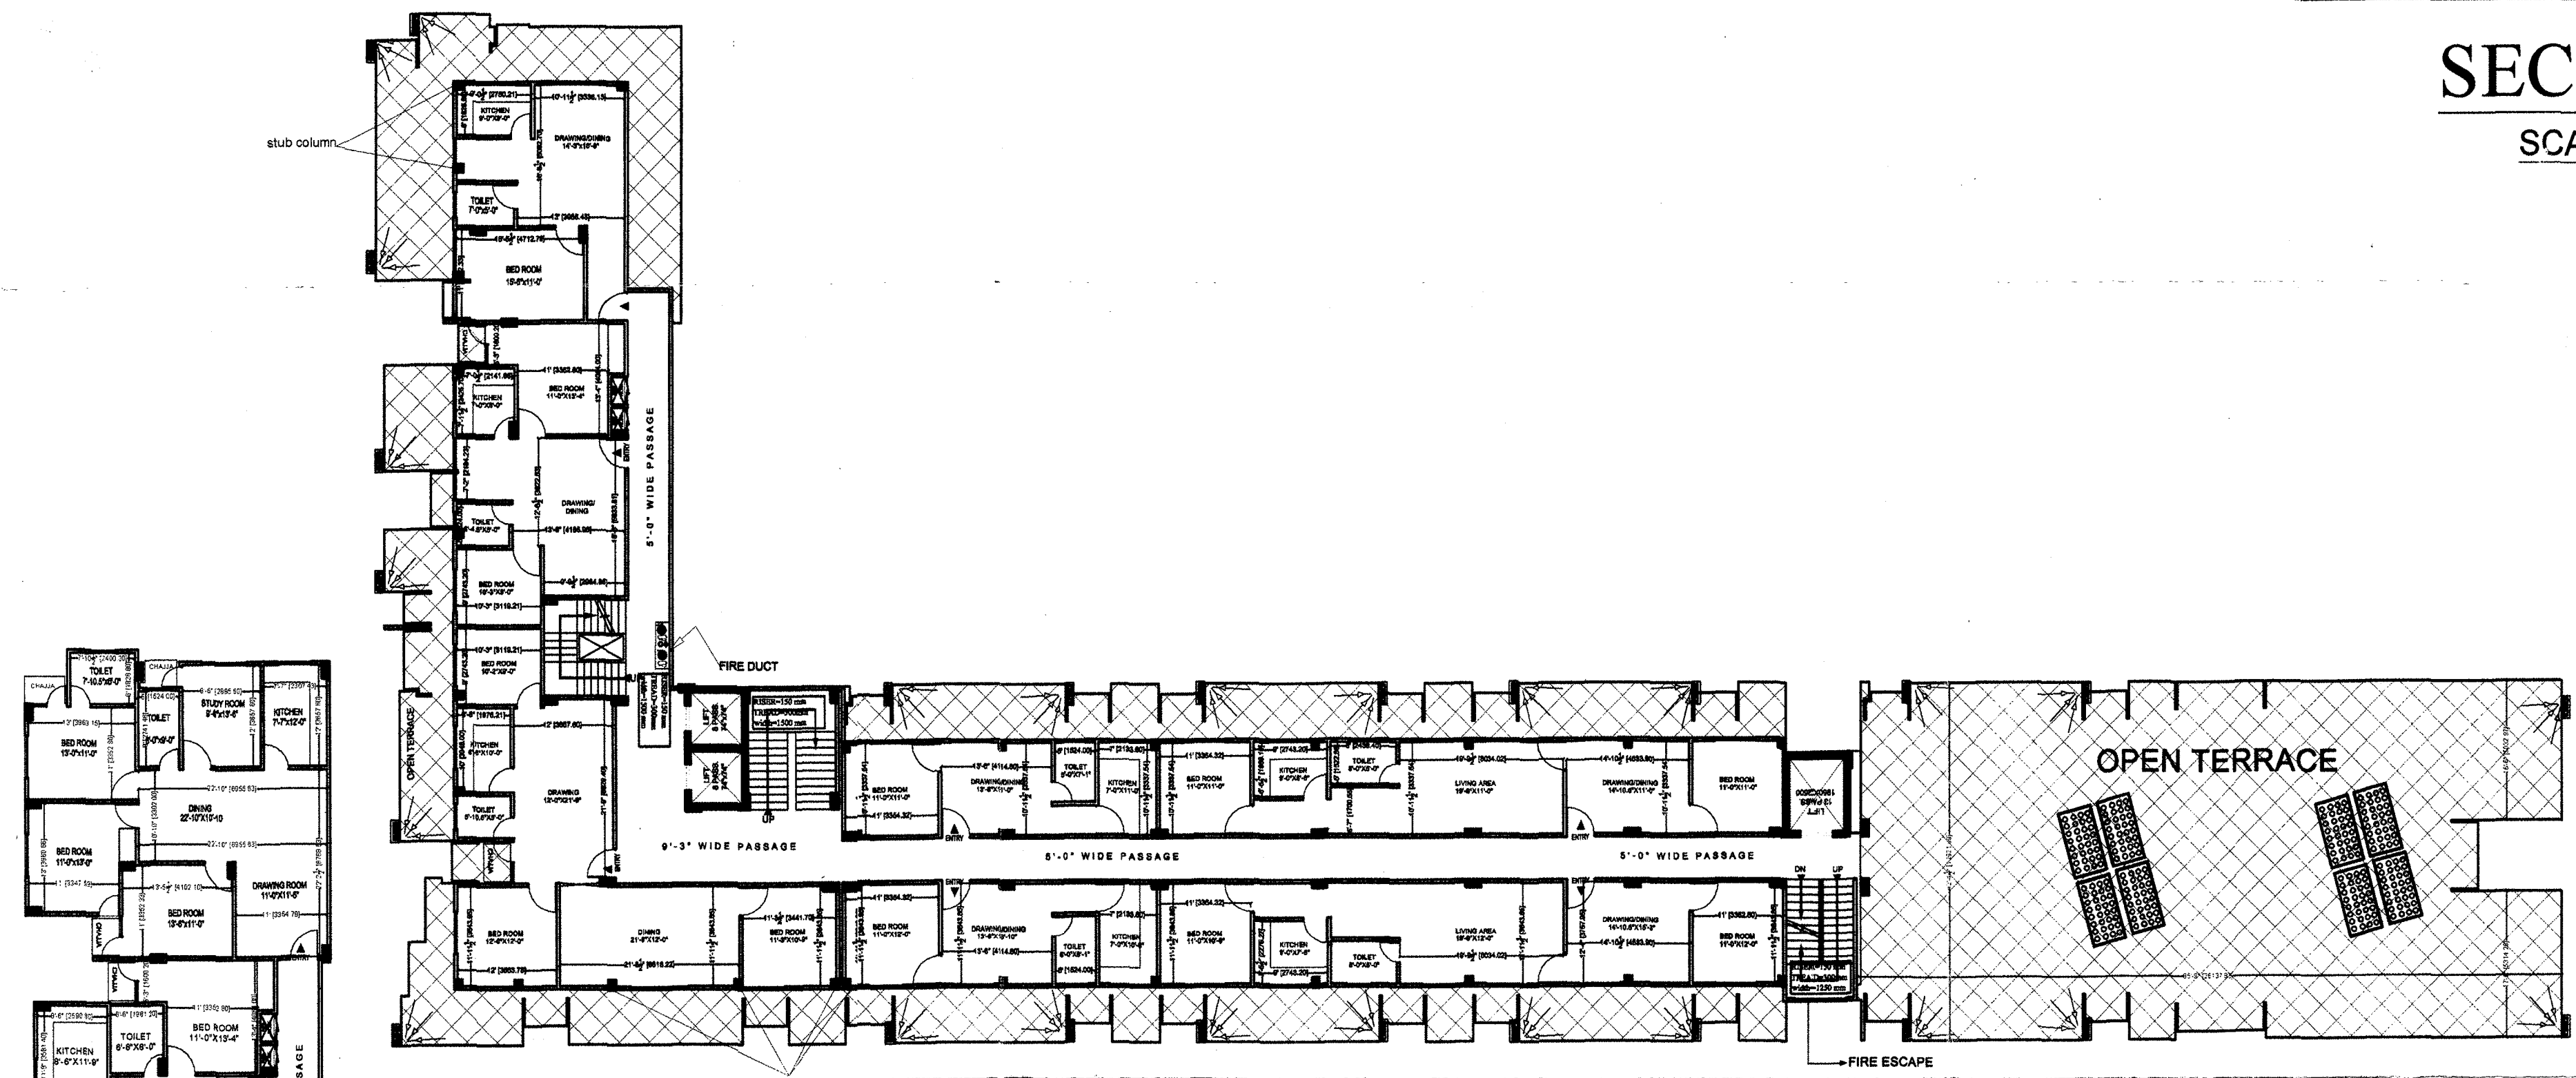

6th & 7TH FLOOR PLAN

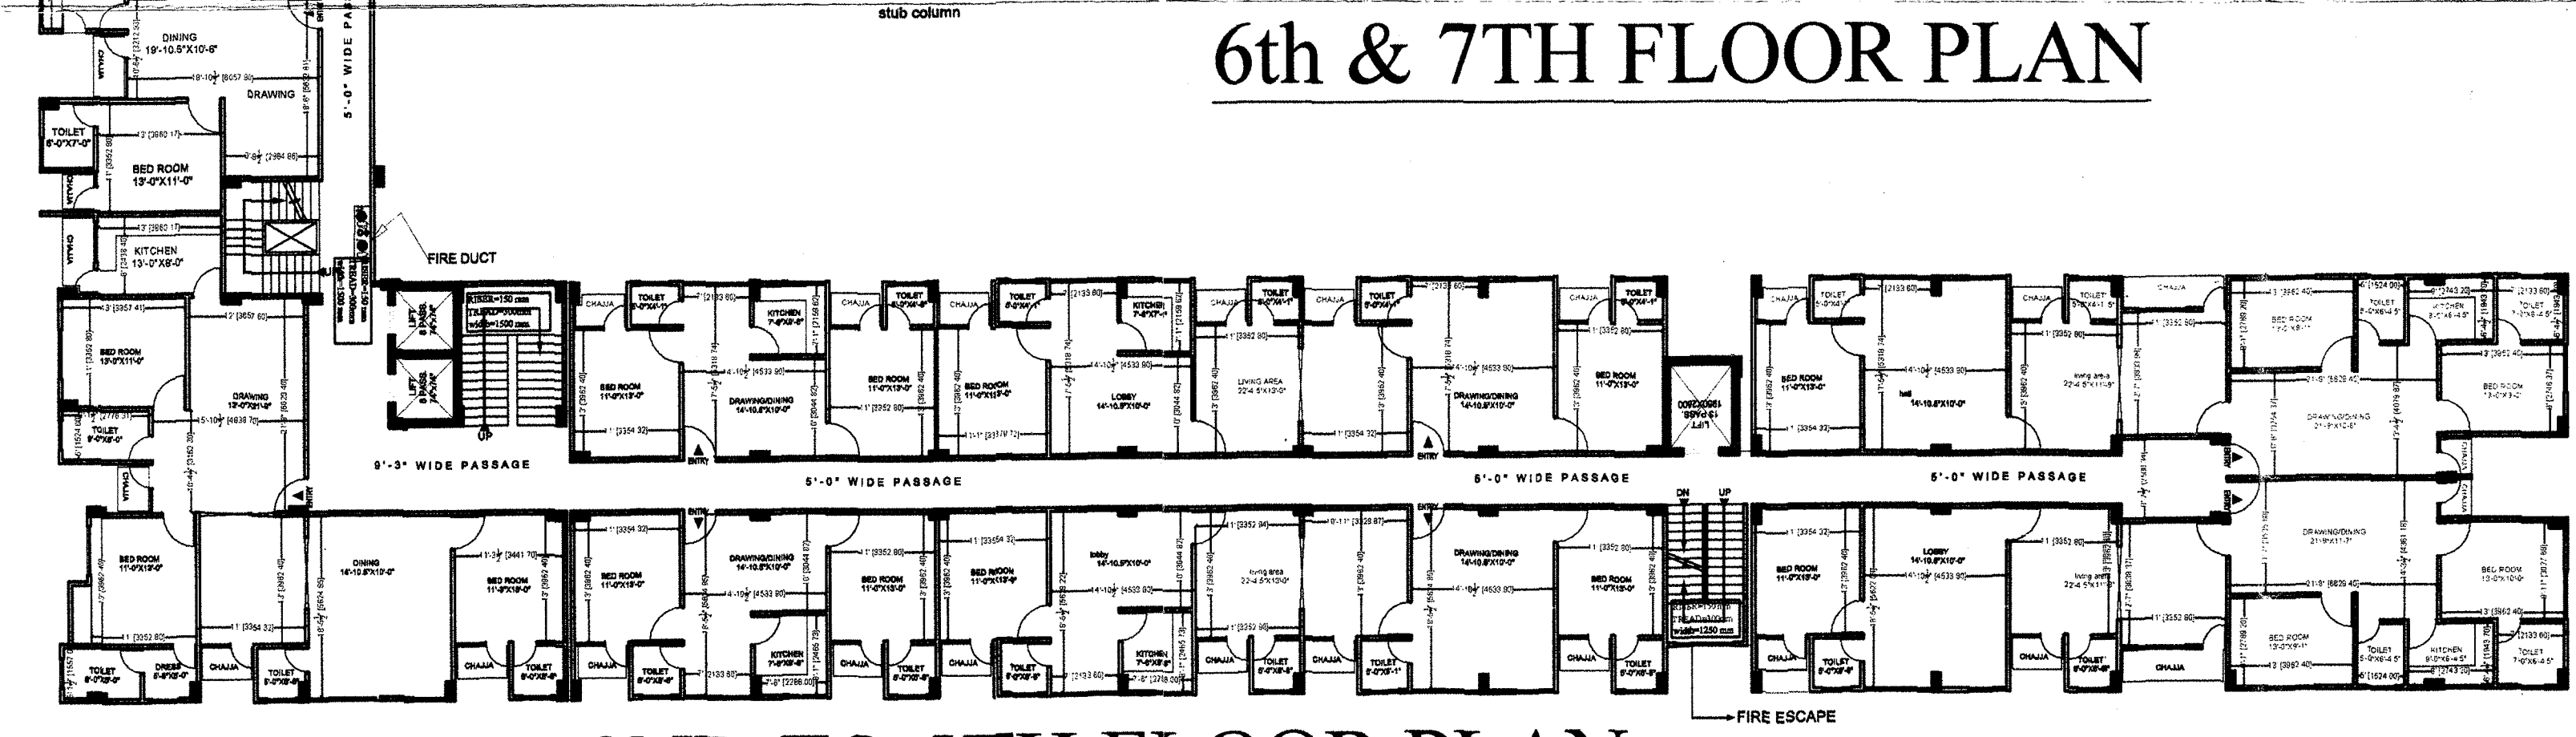

2ND TO 5TH FLOOR PLAN

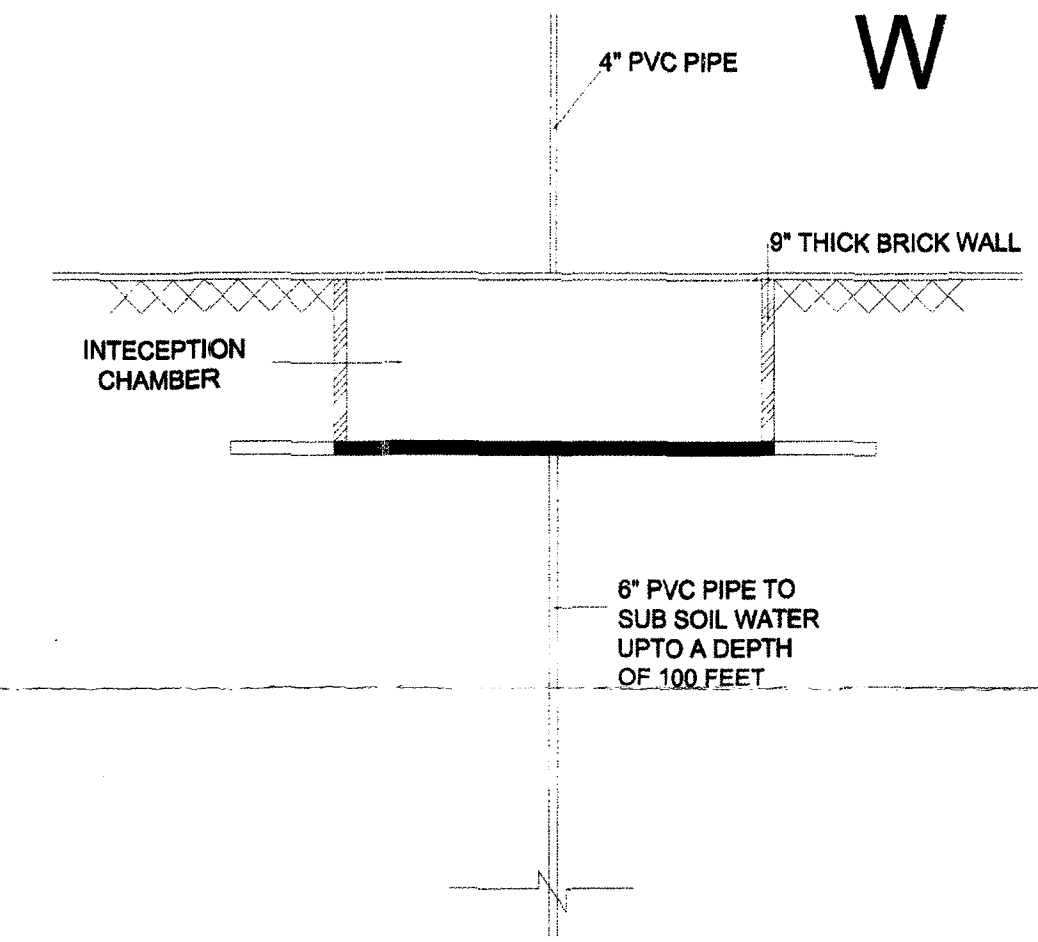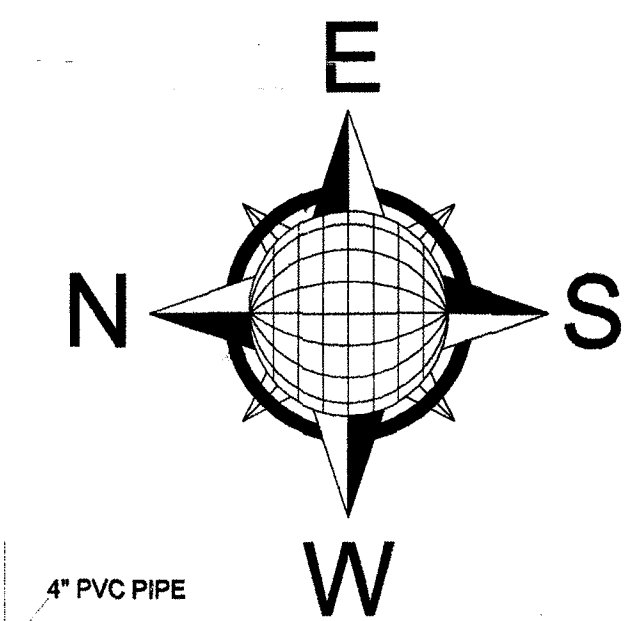

DETAIL FOR RAIN WATER HARVESTING

APPROVAL OF G.D.A.:

PROJECT TITLE:

OWNERS NAME : SRI NITIN JAISWAL
NAVEEN JAISWAL, NEERAJ JAISWAL AT LACCHIPUR
GORAKHPUR

ARAZI NUMBER : 266/2

DOOR WINDOW SCEDULE :

<u>DOOR (D1)</u>	<u>SIZE</u>	<u>SILL</u>	<u>LINTEL</u>
<u>DOOR (D1)</u>	<u>3'6"X7'0"</u>	<u>0'0"</u>	<u>7'0"</u>
<u>DOOR (D2)</u>	<u>3'0"X7'0"</u>	<u>0'0"</u>	<u>7'0"</u>
<u>DOOR (D3)</u>	<u>2'6"X7'0"</u>	<u>0'0"</u>	<u>7'0"</u>
<u>WINDOW (W1)</u>	<u>4'6"X5'0"</u>	<u>2'6"</u>	<u>7'0"</u>
<u>WINDOW (W2)</u>	<u>3'6"X4'0"</u>	<u>3'6"</u>	<u>7'0"</u>

SHEET NO.02

ACORE ARCHITECTURAL SERVICES PVT. LTD
ARCHITECT: ASHISH SRIVASTAVA
(B-ARCH)
BRANCH OFFICE : 935/D MATRI ANCHAL NEAR
GORAKHNATH RAILWAY CROSSING GORAKHPUR
TEL: OFF: 3294813, RES: 2255290, MOBILE: 9415321836