



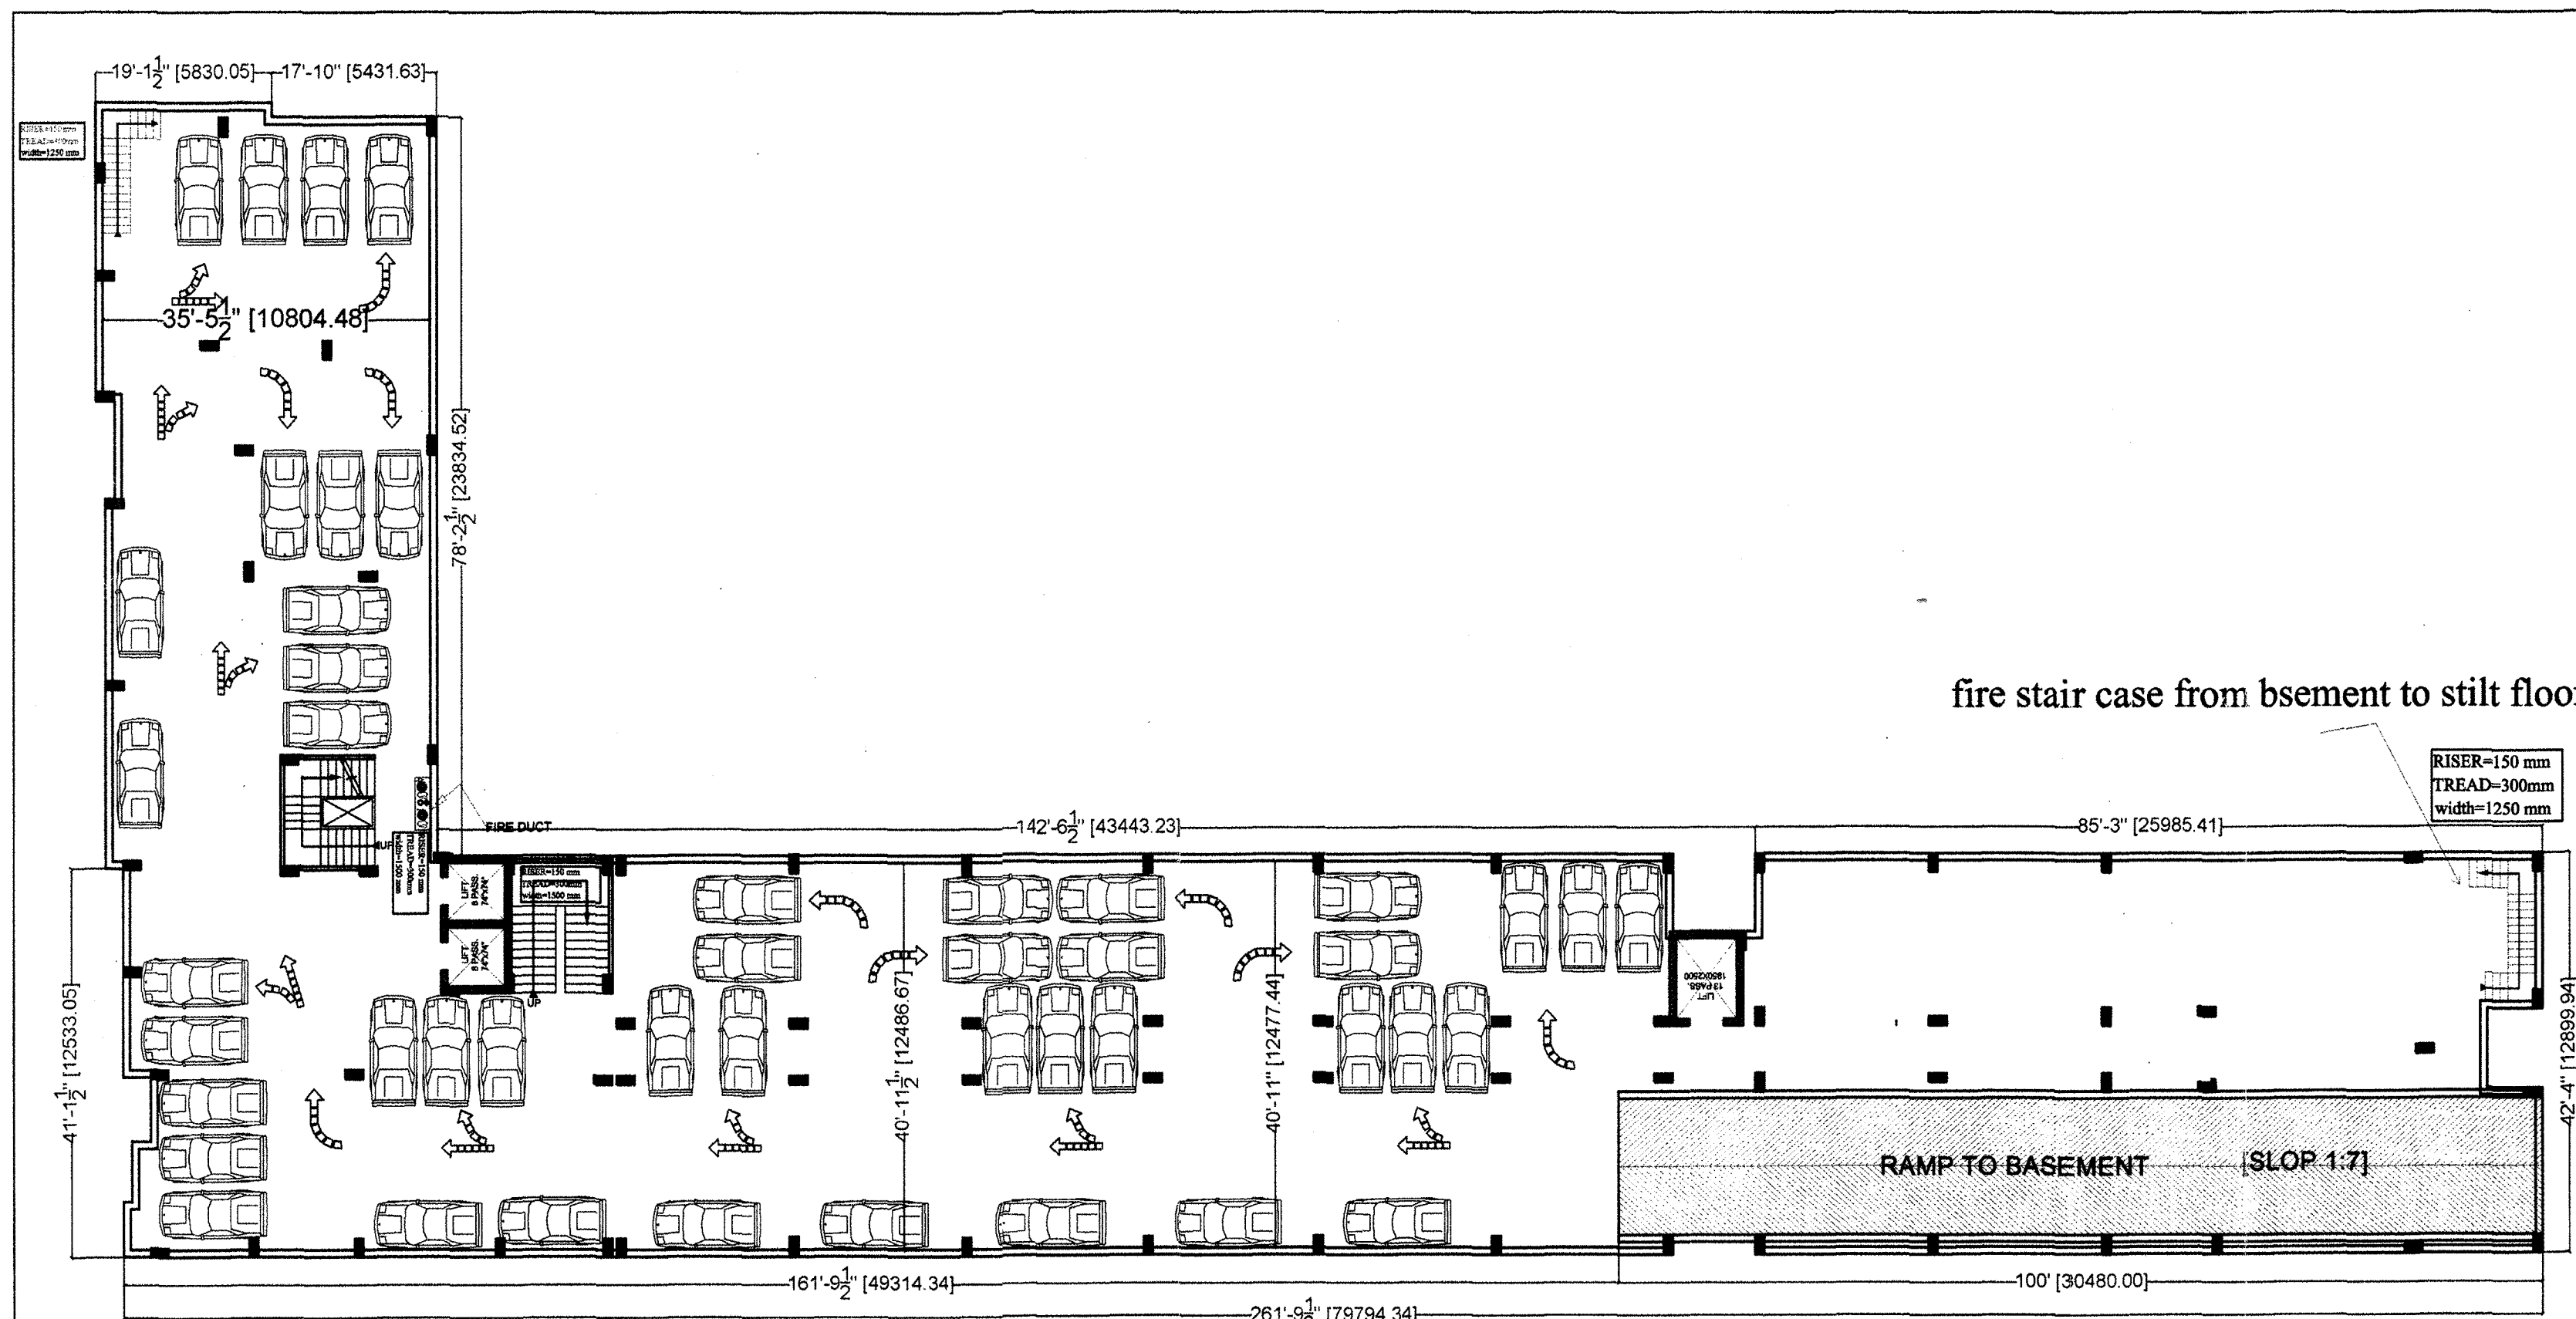


parking plan
BASEMENT PLAN

fire stair case from
basement to stilt floor only

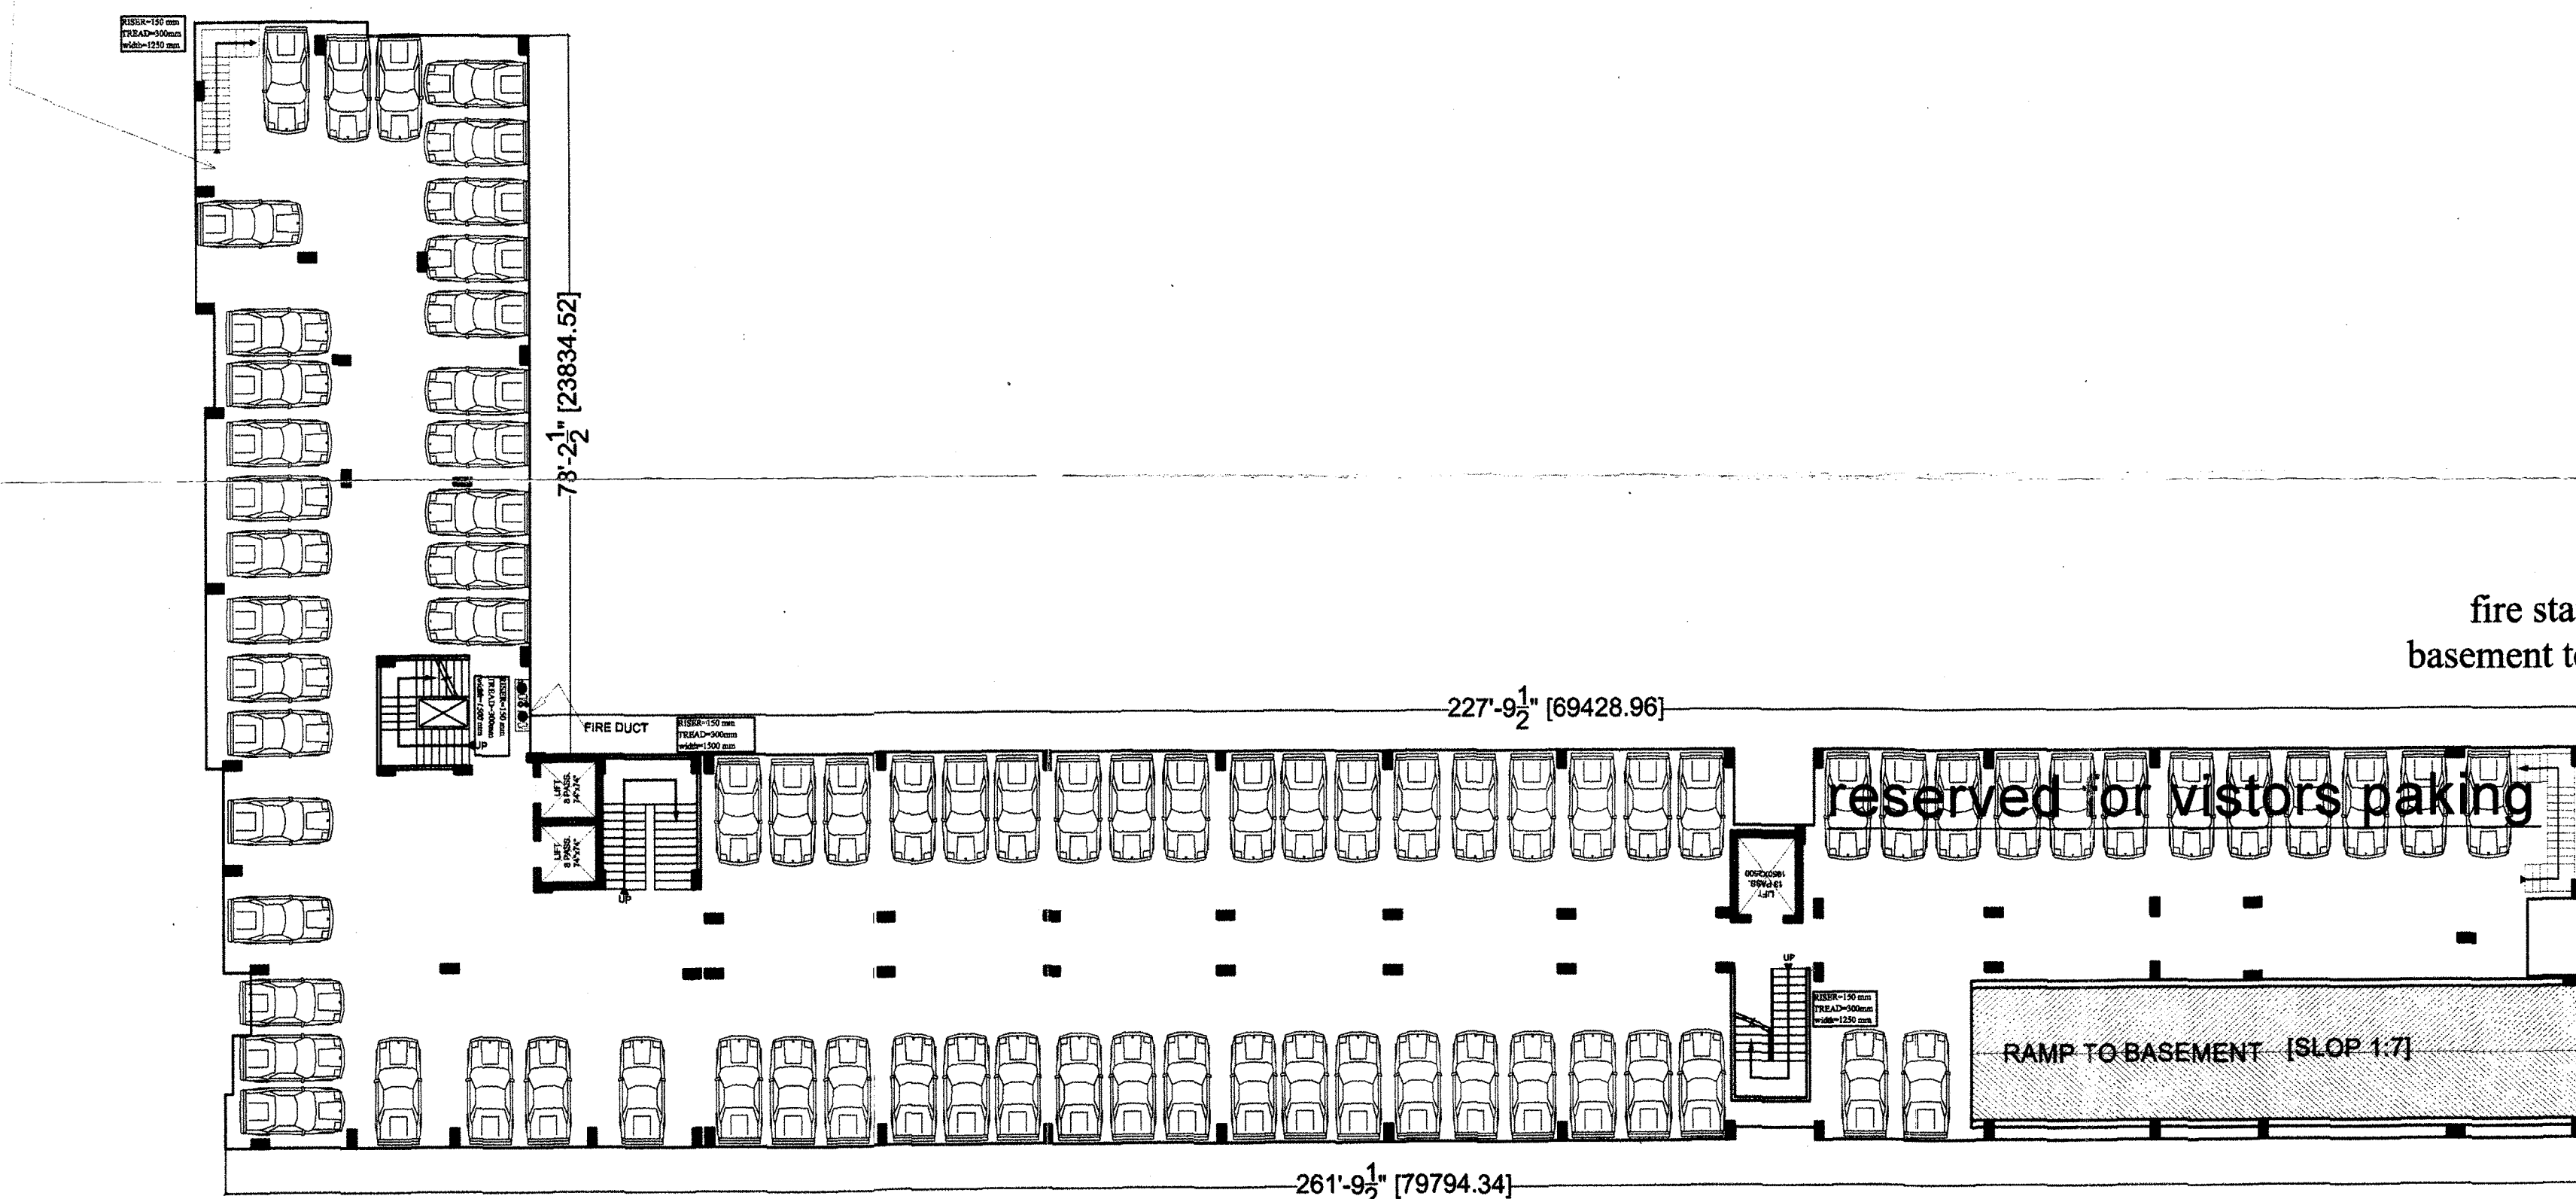

paking plan
STILT FLOOR PLAN

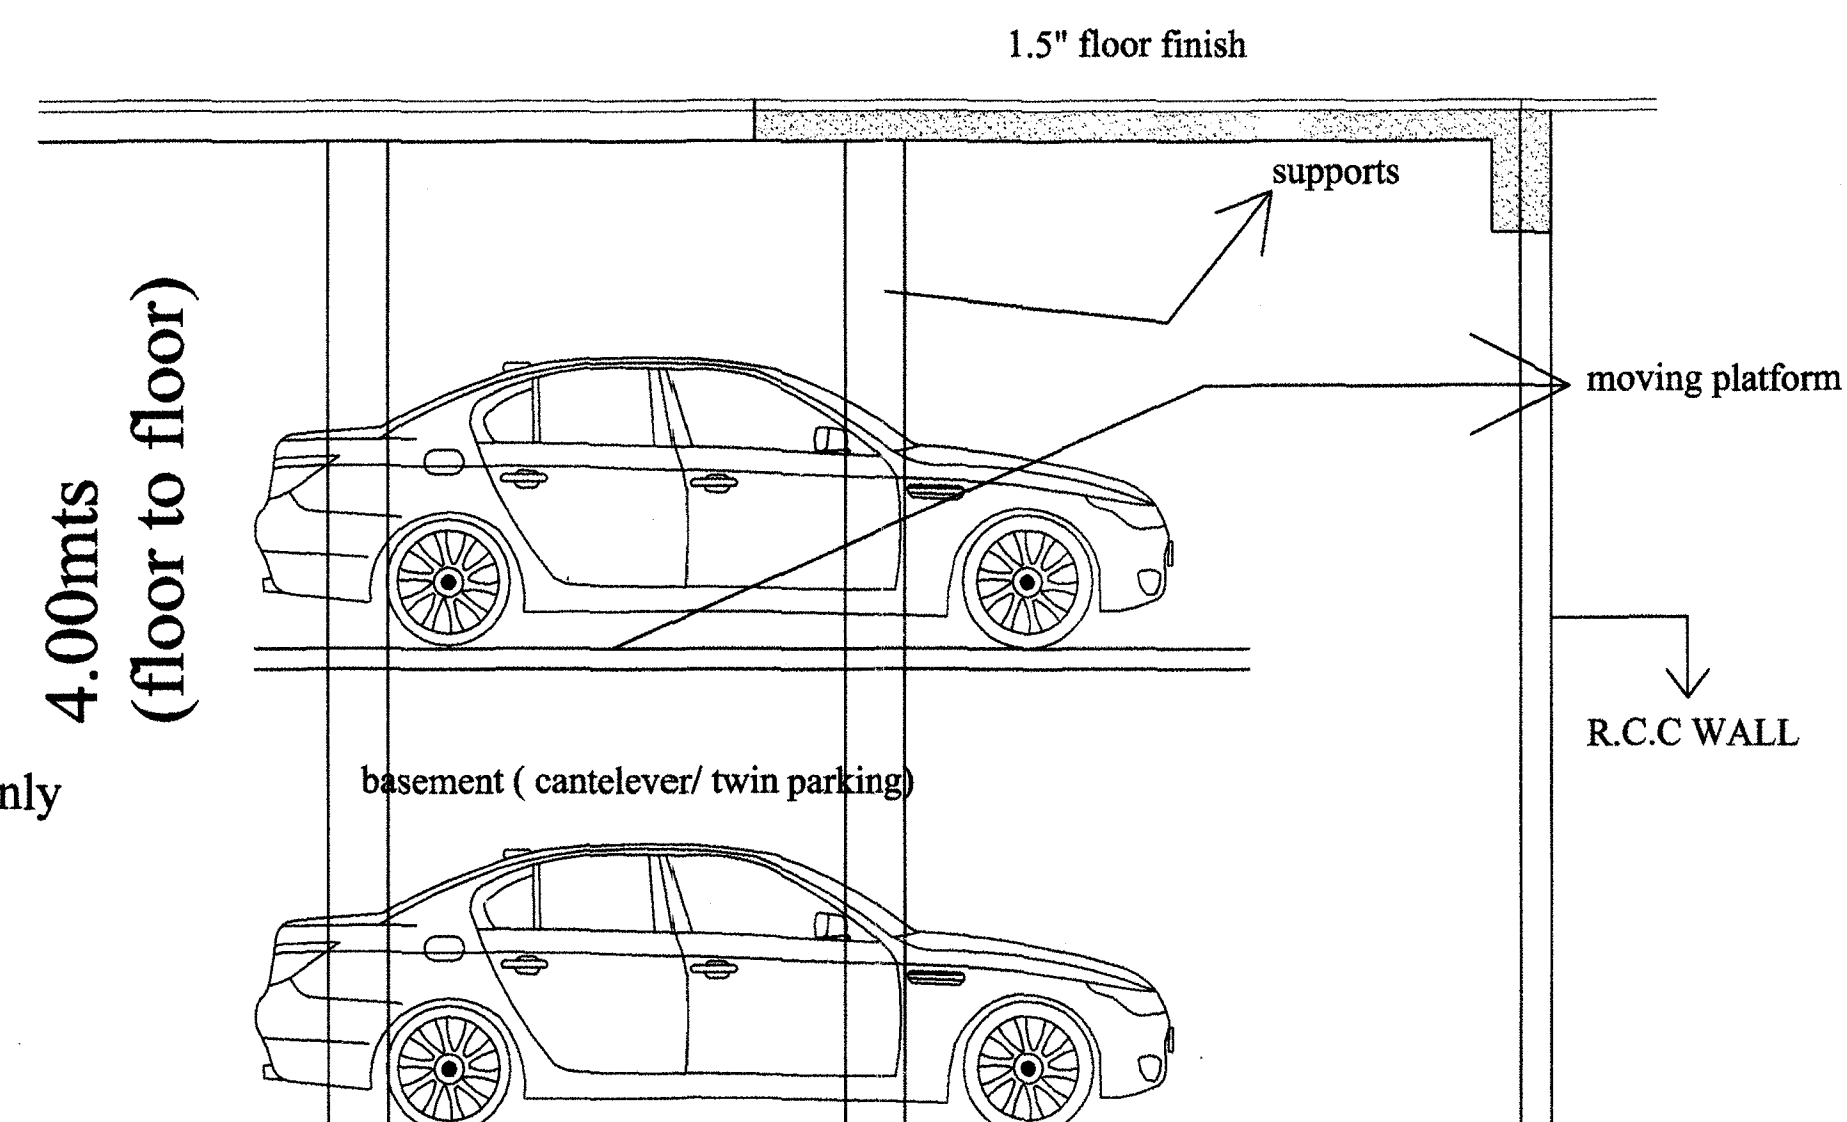

APPROVAL OF G.D.A.:

PROJECT TITLE:

OWNERS NAME : SRI NITIN JAISWAL
NAVEEN JAISWAL, NEERAJ JAISWAL AT LACCHIPUR
GORAKHPUR

ARAZI NUMBER : 266/2

DOOR WINDOW SCEDULE :

DOOR (D 1)	SIZE	SILL	LINTEL
DOOR (D 1)	3'6"X7'0"	0'0"	7'0"
DOOR (D 2)	3'0"X7'0"	0'0"	7'0"
DOOR (D 3)	2'6"X7'0"	0'0"	7'0"
WINDOW (W 1)	4'6"X5'0"	2'6"	7'0"
WINDOW (W 2)	3'6"X4'0"	3'6"	7'0"

SHEET NO.4

ACORE ARCHITECTURAL SERVICES PVT. LTD
ARCHITECT: ASHISH SRIVASTAVA
(B. ARCH)
ARCHITECT: ASHISH SRIVASTAVA
B.Arch, A.I.A.
BRANCH OFFICE : 935/D MATRI ANCHAL NEAR
GORAKHNATH RAILWAY CROSSING GORAKHPUR
C.O.A. Reg. No. 04/09/21013
TEL: OFF: 3294813, RESI: 2255290, MOBILE: 9415321836