


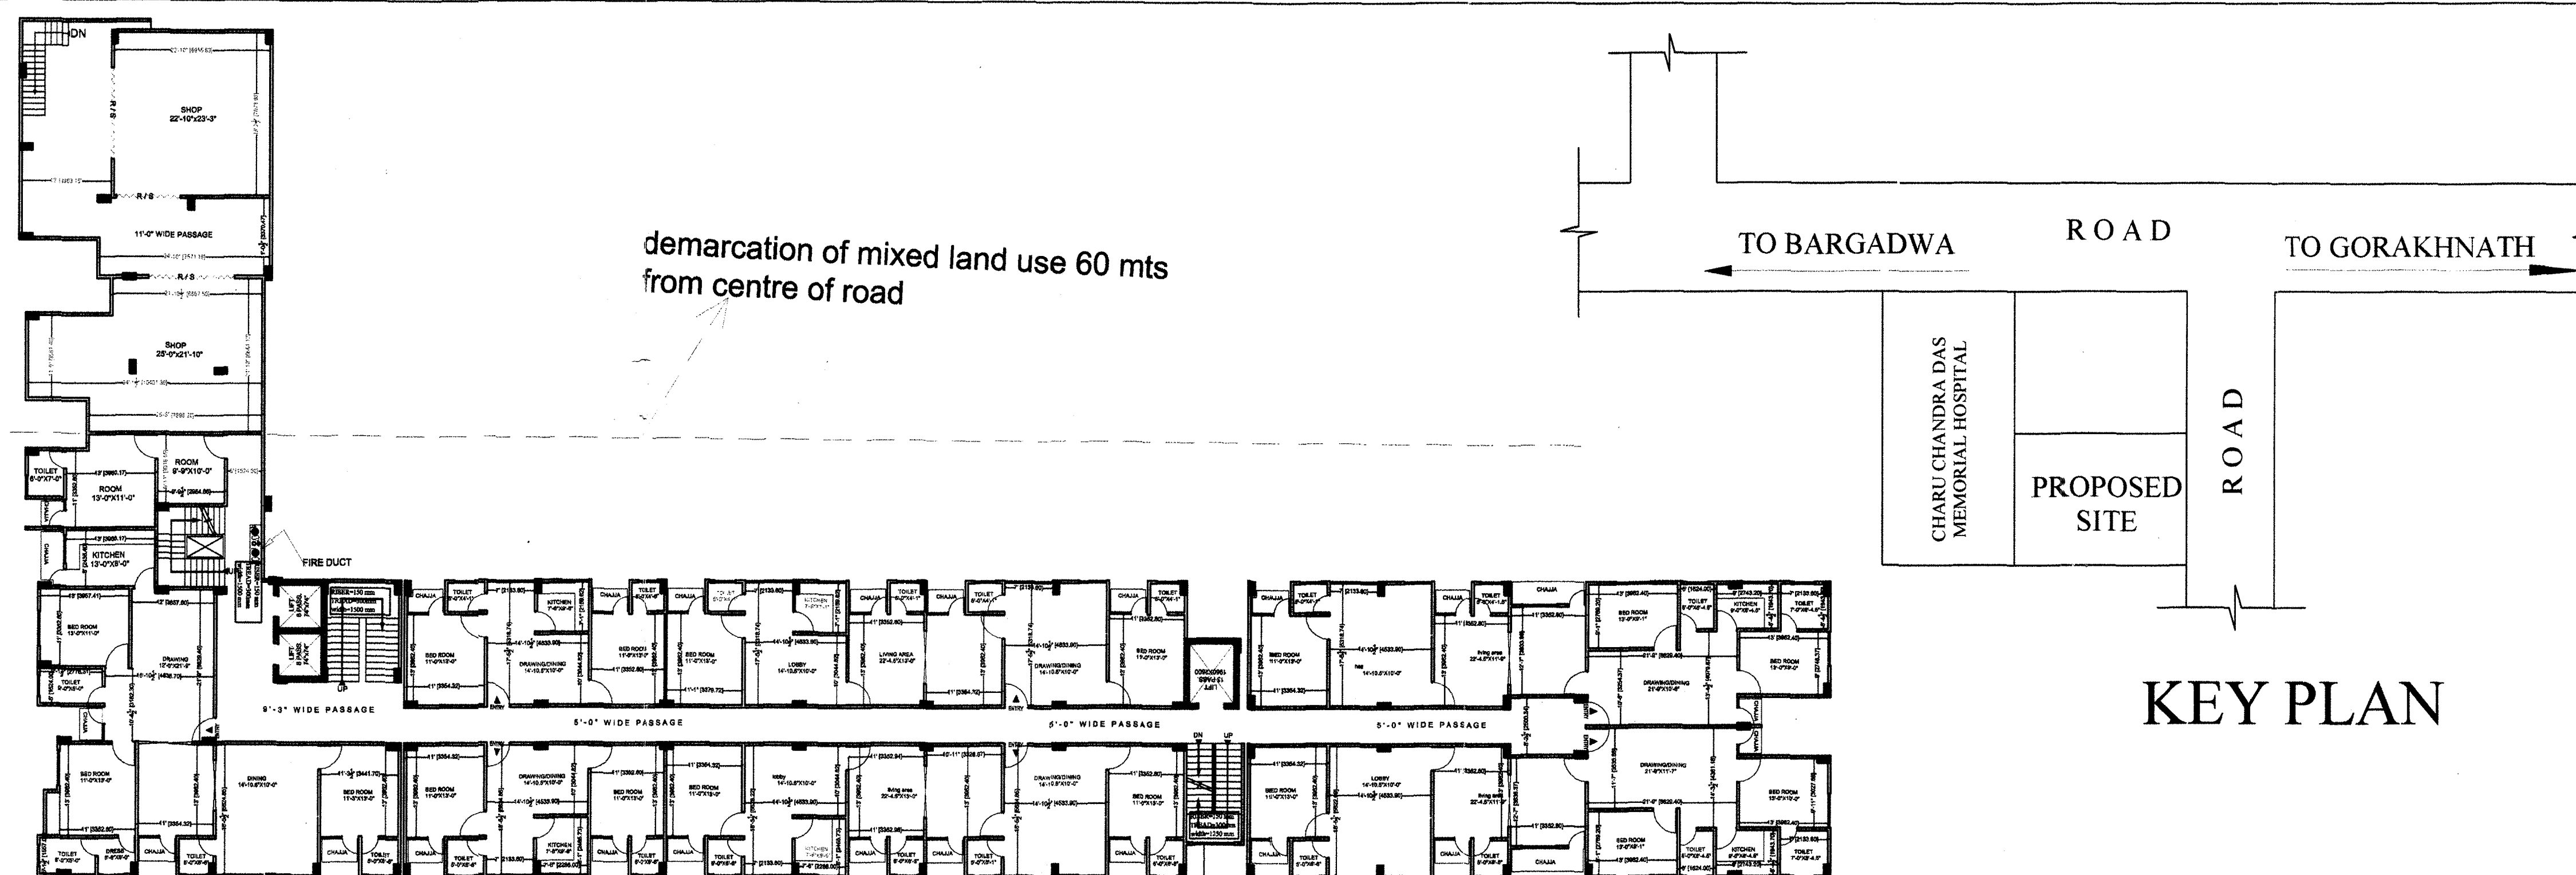


KEY PLAN

APPROVAL OF G.D.A.:

PROJECT TITLE:

OWNERS NAME : SRI NITIN JAISWAL
NAVEEN JAISWAL, NEERAJ JAISWAL AT LACCHIPUR
GORAKHPUR

ARAZI NUMBER : 266/2

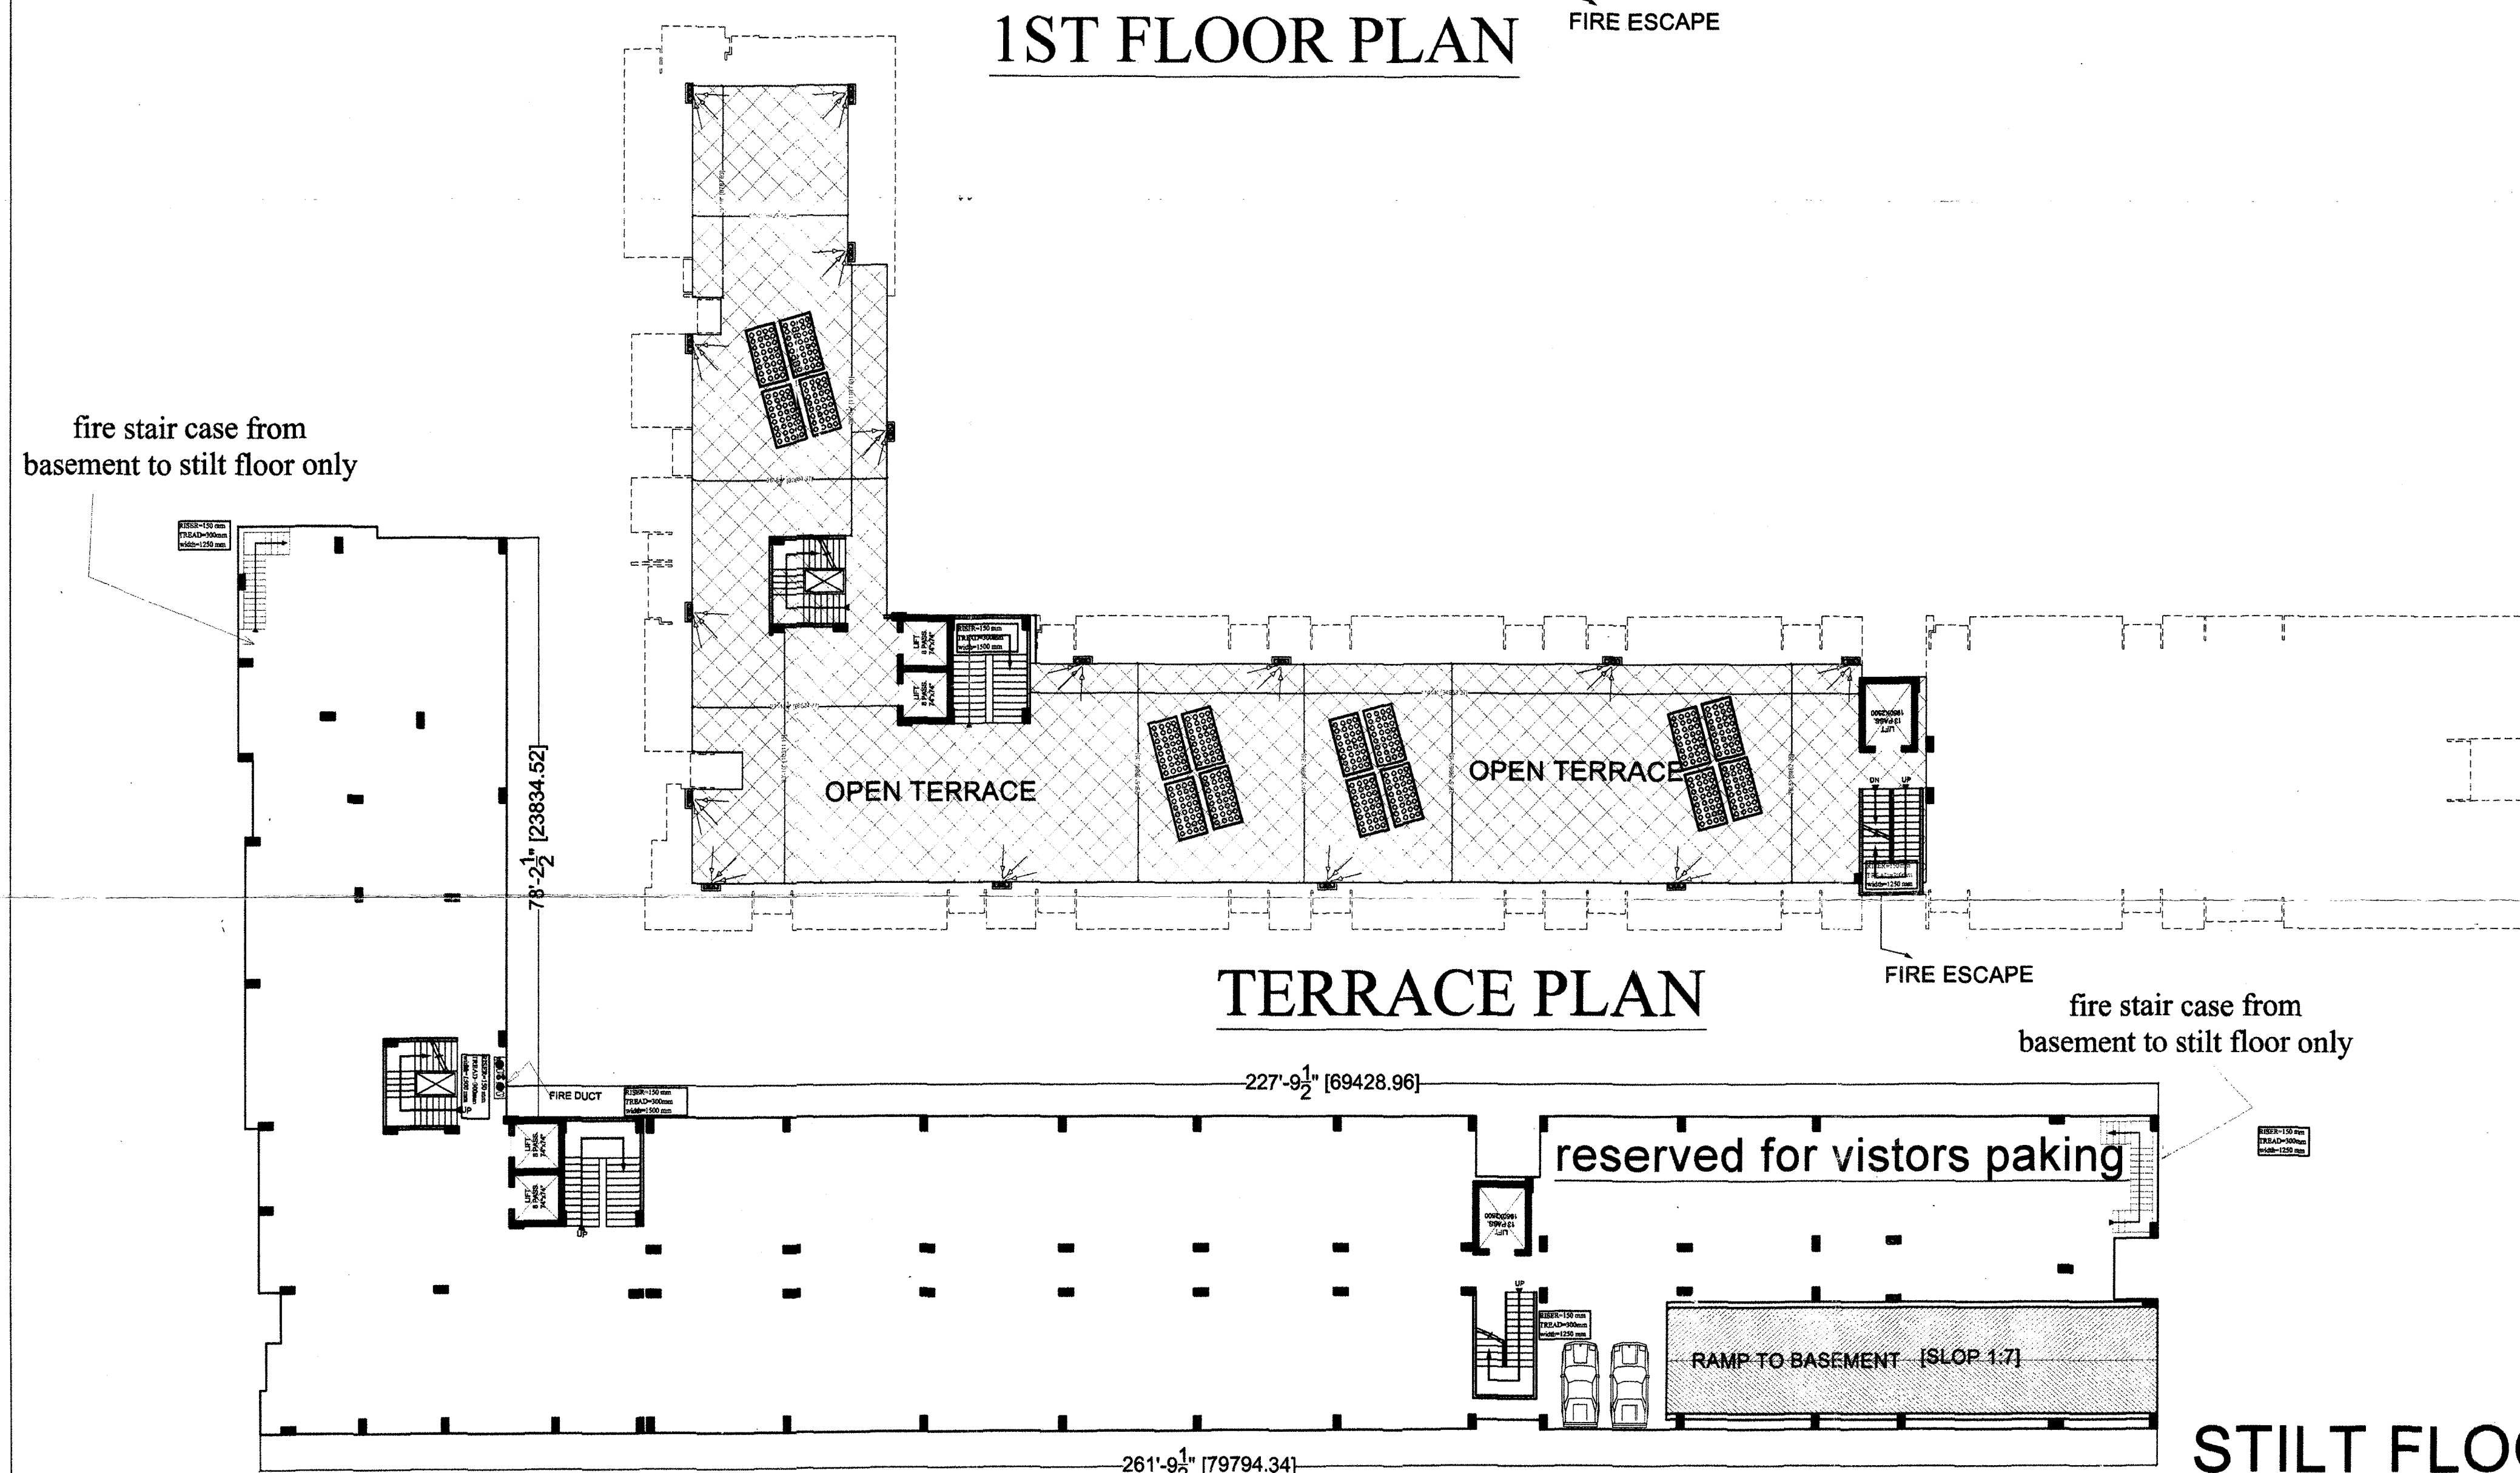

STILT FLOOR PLAN

DOOR WINDOW SCEDULE :

<u>DOOR (D1)</u>	<u>SIZE</u>	<u>SILL</u>	<u>LINTEL</u>
<u>DOOR (D1)</u>	<u>3'6"X7'0"</u>	<u>0'0"</u>	<u>7'0"</u>
<u>DOOR (D2)</u>	<u>3'0"X7'0"</u>	<u>0'0"</u>	<u>7'0"</u>
<u>DOOR (D3)</u>	<u>2'6"X7'0"</u>	<u>0'0"</u>	<u>7'0"</u>
<u>WINDOW (W1)</u>	<u>4'6"X5'0"</u>	<u>2'6"</u>	<u>7'0"</u>
<u>WINDOW (W2)</u>	<u>3'6"X4'0"</u>	<u>3'6"</u>	<u>7'0"</u>

SHEET NO.3

ACORE ARCHITECTURAL SERVICES PVT. LTD

ARCHITECT:ASHISH SRIVASTAVA

(B. ARCH)

BRANCH OFFICE : 935/D MATRI ANCHAL NEAR
GORAKHNATHRAILWAY CROSSING GORAKH

ASHISH SRIVASTAVA
B.ARM, A.I.I.A
ARCHITECT

TEL: OFF:3294813,RES:2255290,MOBILE:9415321836