


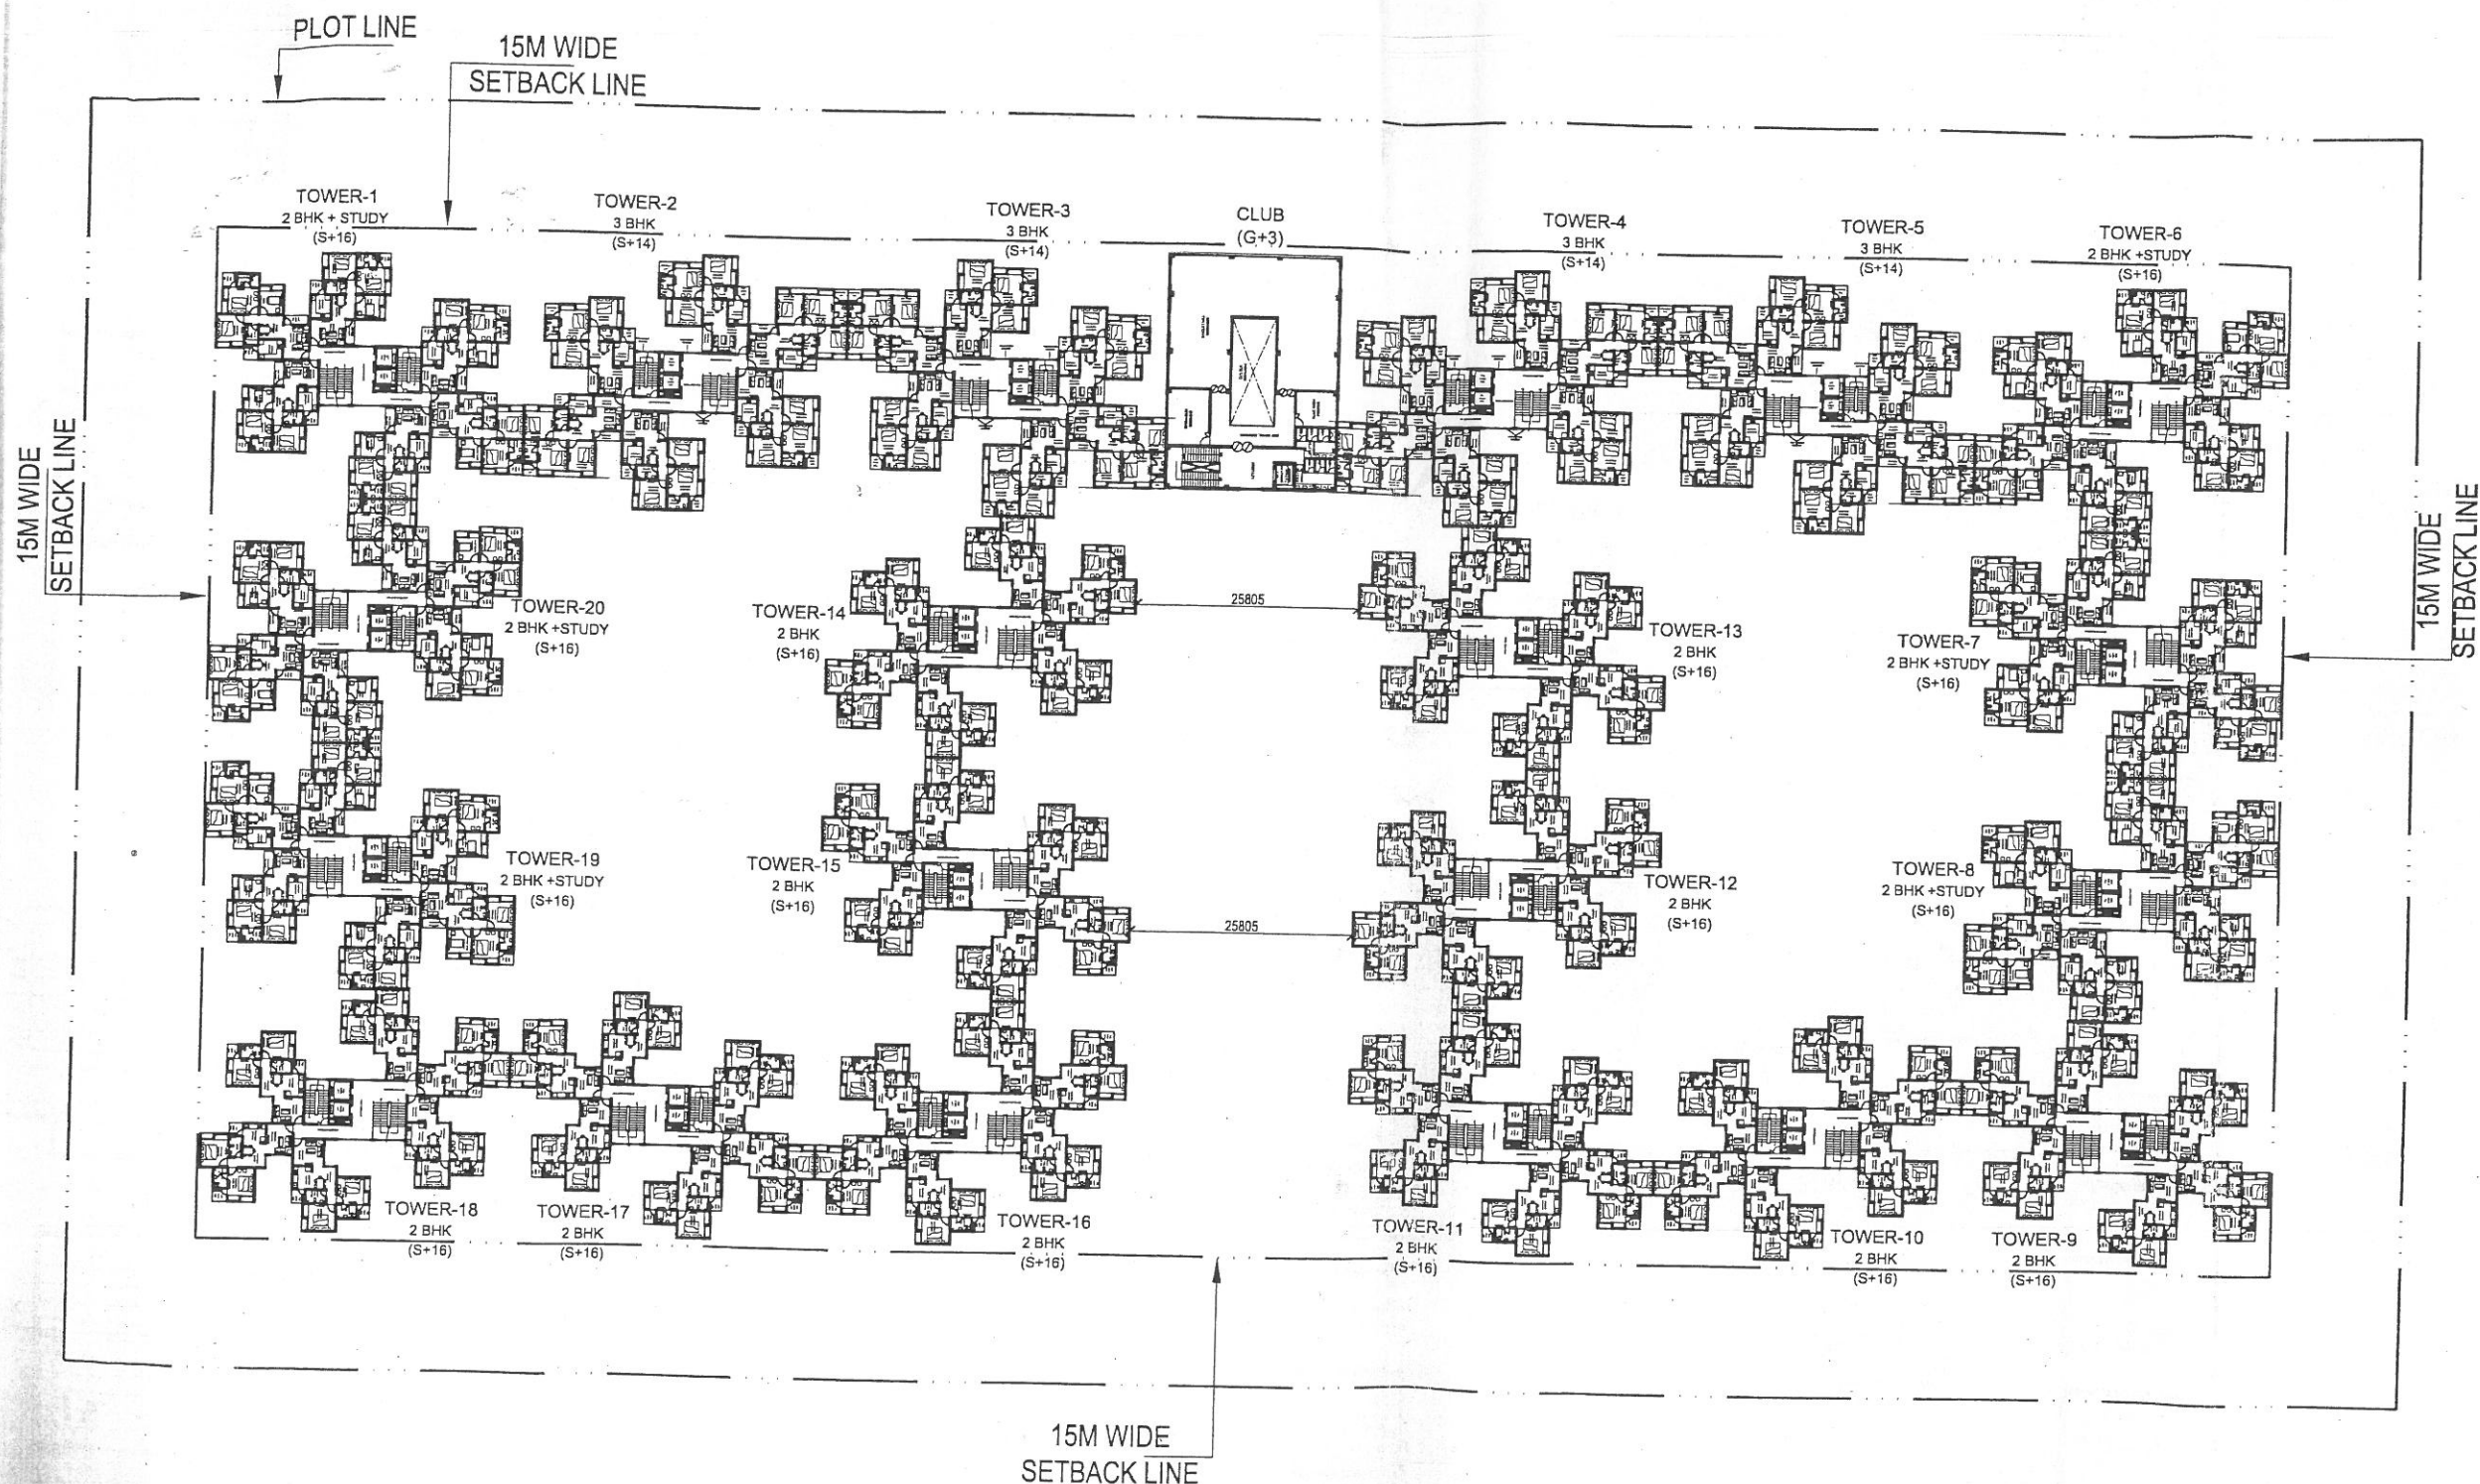

TYPICAL FLOOR PLAN

UPAVP
ARCHITECTURE
AND PLANNING UNIT-3
NEELGIRI COMPLEX LUCKNOW.

DRG. NO. UPHVB/UNIT-5/LOP/10

FILE NO. G/H/Sec-7/Mandola

PROJECT: GZB/HC/23

DT: 12-03-15

PROPOSED GROUP

HOUSING

SCHEME AT PLOT -07A

MANDOLA VIHAR, U.P.

HOUSING BOARD AT

GHAZIABAD.

NOTES:
1) ALL DIMENSIONS ARE IN MM.

DATE	NO.	ISSUED TO	INITIAL

DATE	REV. NO.	REVISION	INITIAL

ASHOK KUMMAR

B. ARCH. ALIA, A.I.D.

REGD. NO. CA/94/8075

4/5, VISHAL KHAND

GOMTI NAGAR, LUCKNOW-10

ARCHITECT'S SIGNATURE

ARCH. CONSULTANTS:

ARCH-EN DESIGN

ARCHITECT: ASHOK KUMMAR

DELHI OFF: B-1/7, HAUZ KHAS, NEW DELHI-16.

PH: 011-26510350, 011-45188222

LUCKNOW OFF: 4/5 VISHAL KHAND,

GOMTI NAGAR, LUCKNOW. PH: 0522-4088222

NORTH -

DRG. SH.NO.-

05

SUB TITLE:

SUBMISSION DRAWING

SCALE: 1:300

CHECKED BY: AR. NITYA SINGH

SCHEME:

MANDOLA VIHAR YOJNA,

AT GHAZIABAD

DRG. TITLE:

TYPICAL FLOOR PLAN

SD/17/3/15

ASST. ARCH. PLANNER

SD/17/3/15

ARCHITECT PLANNER

SD/17/3/15

CHIEF ARCH. PLANNER

SD/17/3/15

ARCHITECT PLANNER