



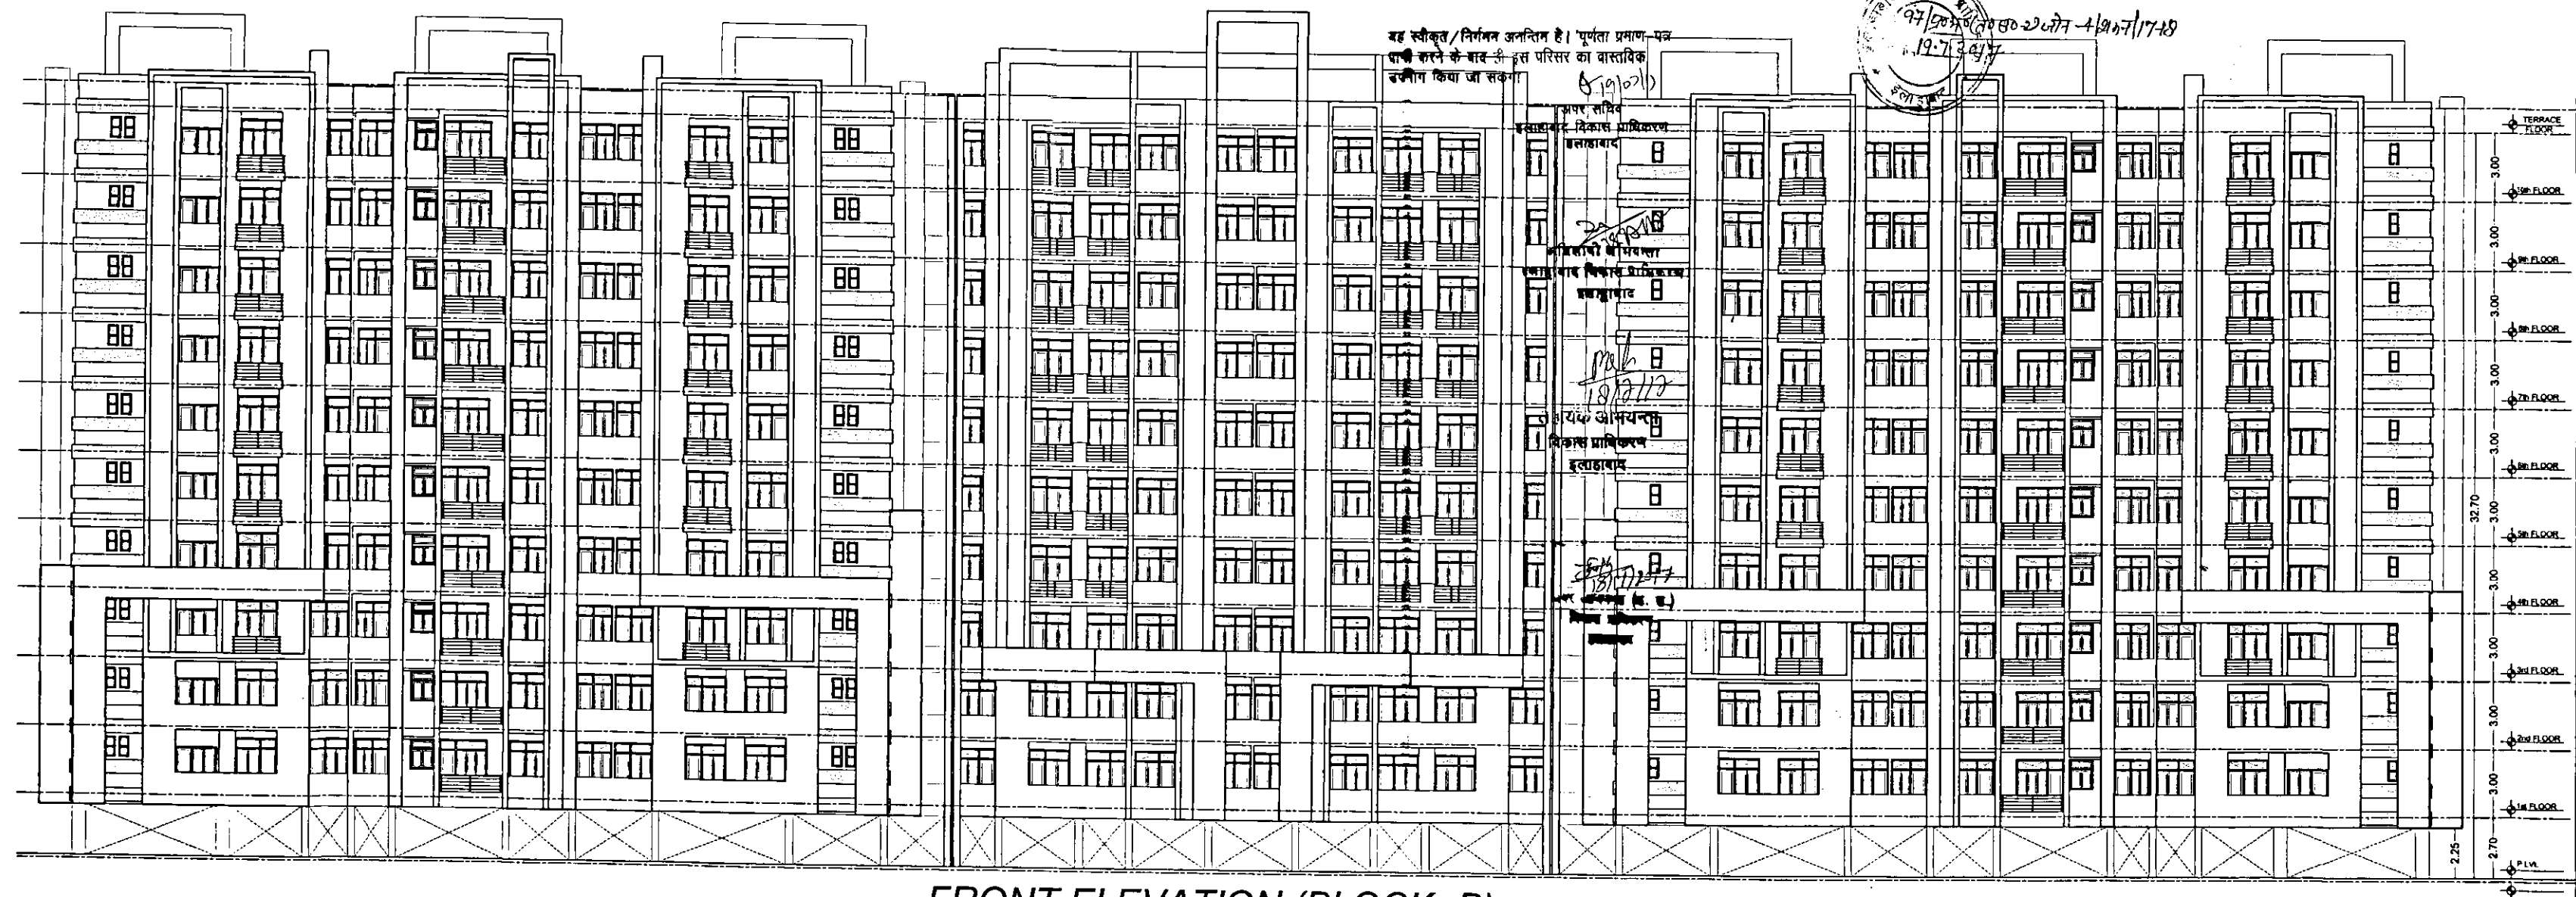

FRONT ELEVATION (BLOCK-B)

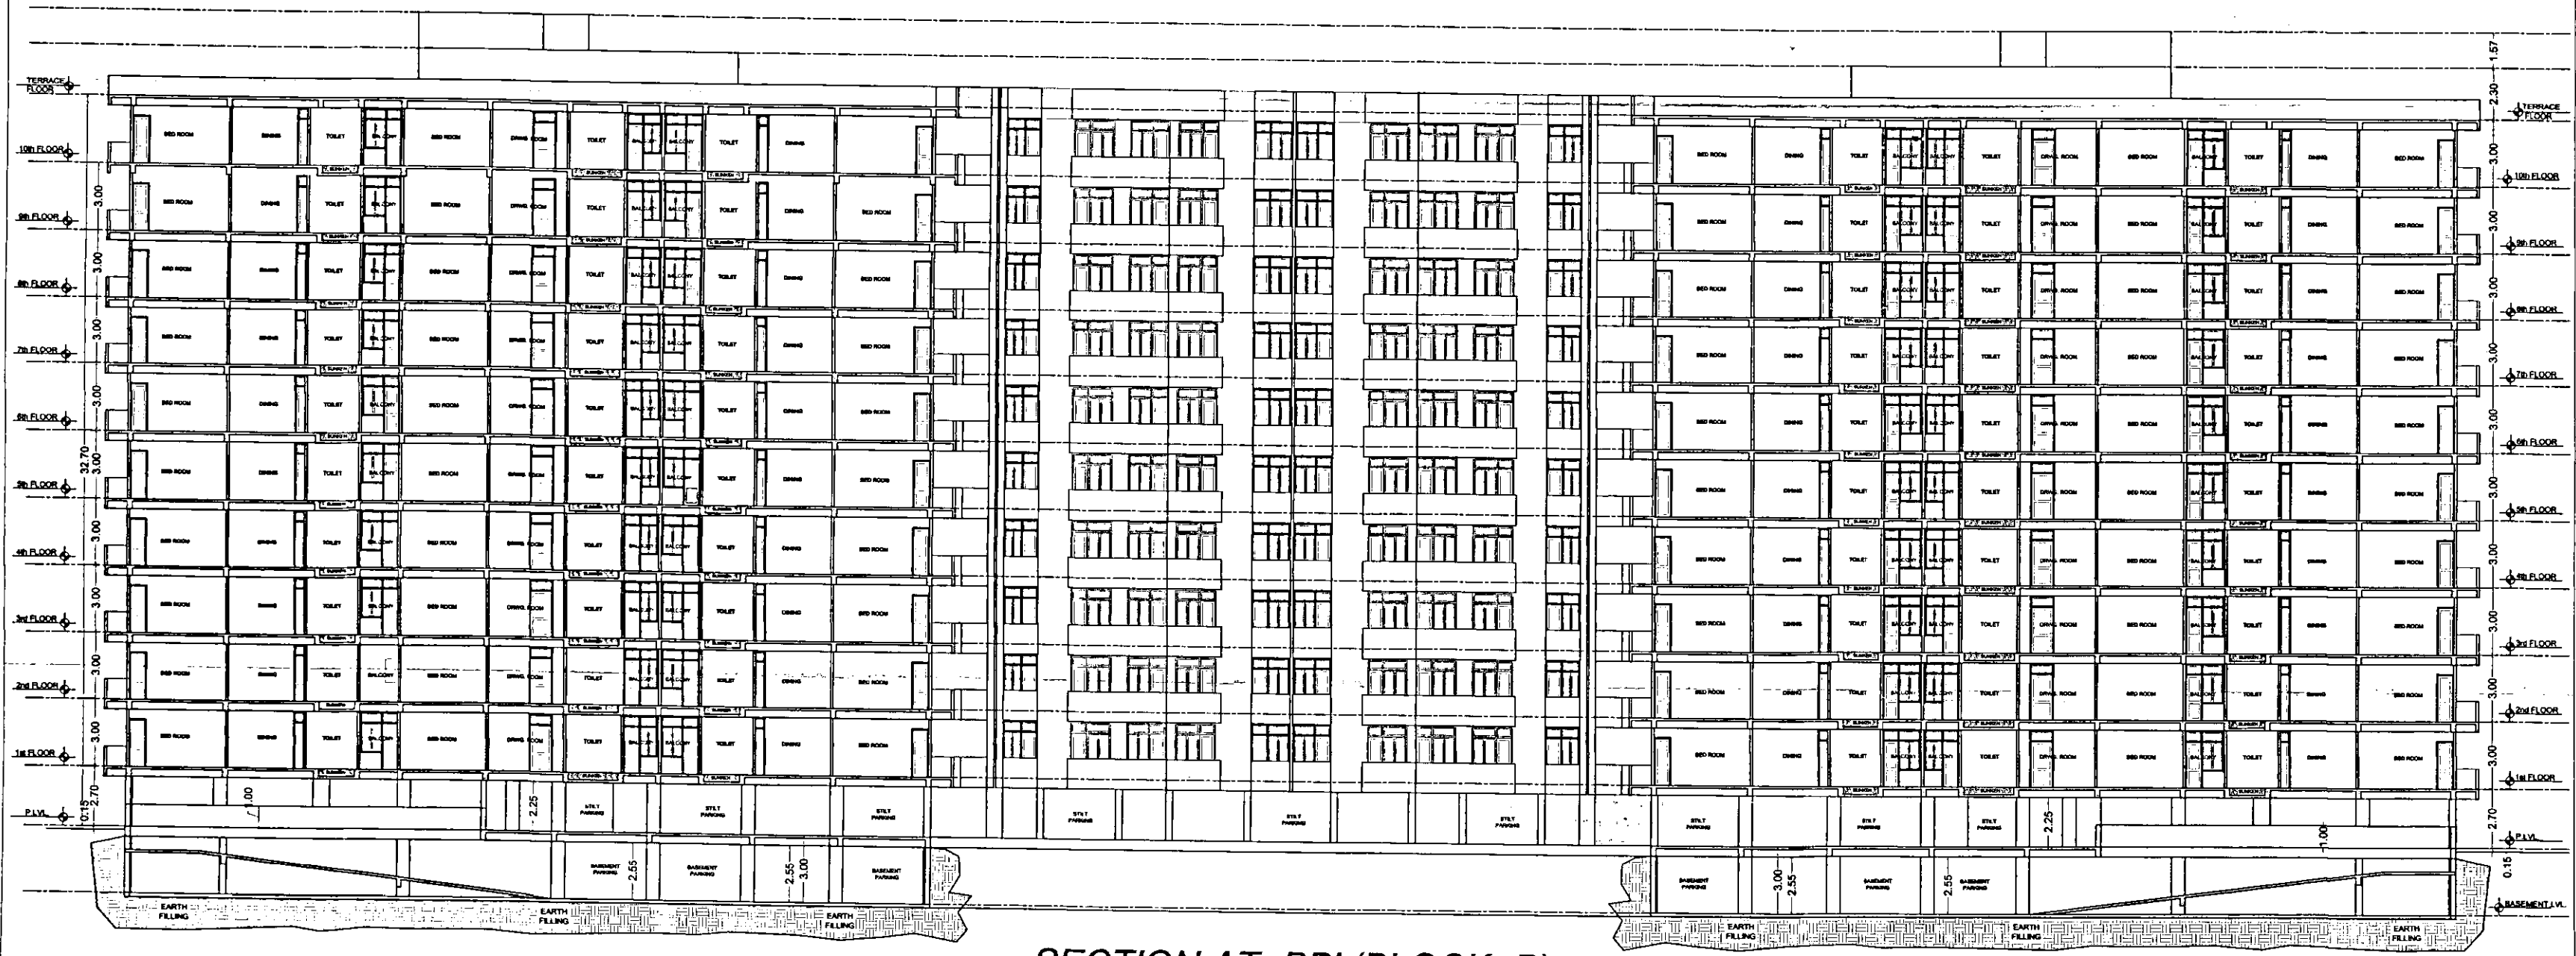

SECTION AT- BB' (BLOCK-B)

PROJECT: COMPOUNDING OF BLOCK-(A & B) & COMPLETION OF BLOCK-B FOR EXISTING GROUP HOUSING BUILDING PLAN ON ARAZI NO. 1,2,4,5 & 9,3,14 (PART) MAUZA CHAK SATAJ MISHR, PARAGANA ARAIL, TAHSIL KARCHHNA, DIST. ALLAHABAD	OWNED BY: RUDRA NAVNIRMAN PRIVATE LTD. through its authorized signatory SUNIL UPADHYAY S/O LATE SHRI H. UPADHYAY A-305 LOTUS APARTMENT CIVIL LINES, ALLAHABAD	DRG. TITLE ELEVATION & SECTION BLOCK - B DATED:	DRAWN BY: SCALE: AS/SPECIFIED	ARCHITECT: RAJIV ARCHITECTS CONSULTANTS PVT. LTD. RAJIV ARCHITECTS CONSULTANTS PVT. LTD. 50 - MAHARAJA NAGAR 87/20 NETAJI SUBHAS MARG P.O. BOX - 1002 - 221005 E-MAIL - rajivarchitects@gmail.com	NORTH 	OWNER'S SIGN Rudra Navnirman Pvt. Ltd. Authorised Signatory	ARCHITECT'S SIGN AR. RAJIV BAJPAI B ARCH M.C.A. CA/2002/29796 AASEM SANRACHNA DESIGNS LTD	SHEET NO:- 7/9
--	--	--	---	--	------------------	--	--	----------------