

Key Plan - SHE. 02



NOTE: ALL DIMENSION & LEVELS ARE IN MM.



Prepared & Submitted
For Approval

Submitted by
Date

ARCHITECT

ARCHITECT SIGNATURE

CLIENT

ARAB WELFARE HOUSING ORGANISATION
SOUTH HEMIS, KASHMIR HOUSE
BALAJI HANG, NEW DELHI 110011

OWNER SIGNATURE

DATE

SUBMISSION DRAWING


PROJECT
ARAB WELFARE HOUSING ORGANISATION
SOUTH HEMIS, KASHMIR HOUSE
BALAJI HANG, NEW DELHI 110011

COMMUNITY BLDG - FIRST TERRACE
& MUMTY LEVEL FLOOR PLAN


SCALE: 1:100
DATE: 10.12.2017
SHEET: 01/01

PROJECT NO.
SHEET NO.
DRAWING NO.

PROJECT NO.
SHEET NO.
DRAWING NO.

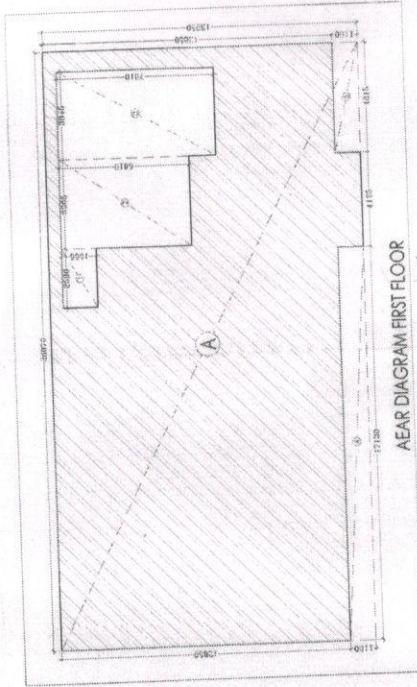

AEAR DIAGRAM FIRST FLOOR

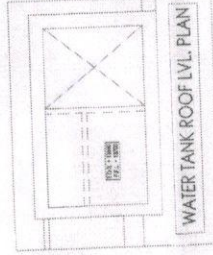

WATER TANK ROOF LVL. PLAN

FAR AREA FIRST & SECOND FLOOR				
Sq. Ft. Subtraction (sq. ft.) = 3,900.00				
ADDITION				
TYPE	LENGTH	WIDTH	NO.	AREA
A	26.00	15.00	1	390.00
Total Additions (sq. ft.) = 390.00				
SUBTRACTIONS				
TYPE	LENGTH	WIDTH	NO.	AREA
1	2.00	1.00	1	2.00
2	2.00	1.00	1	2.00
273	2.00	1.0		