




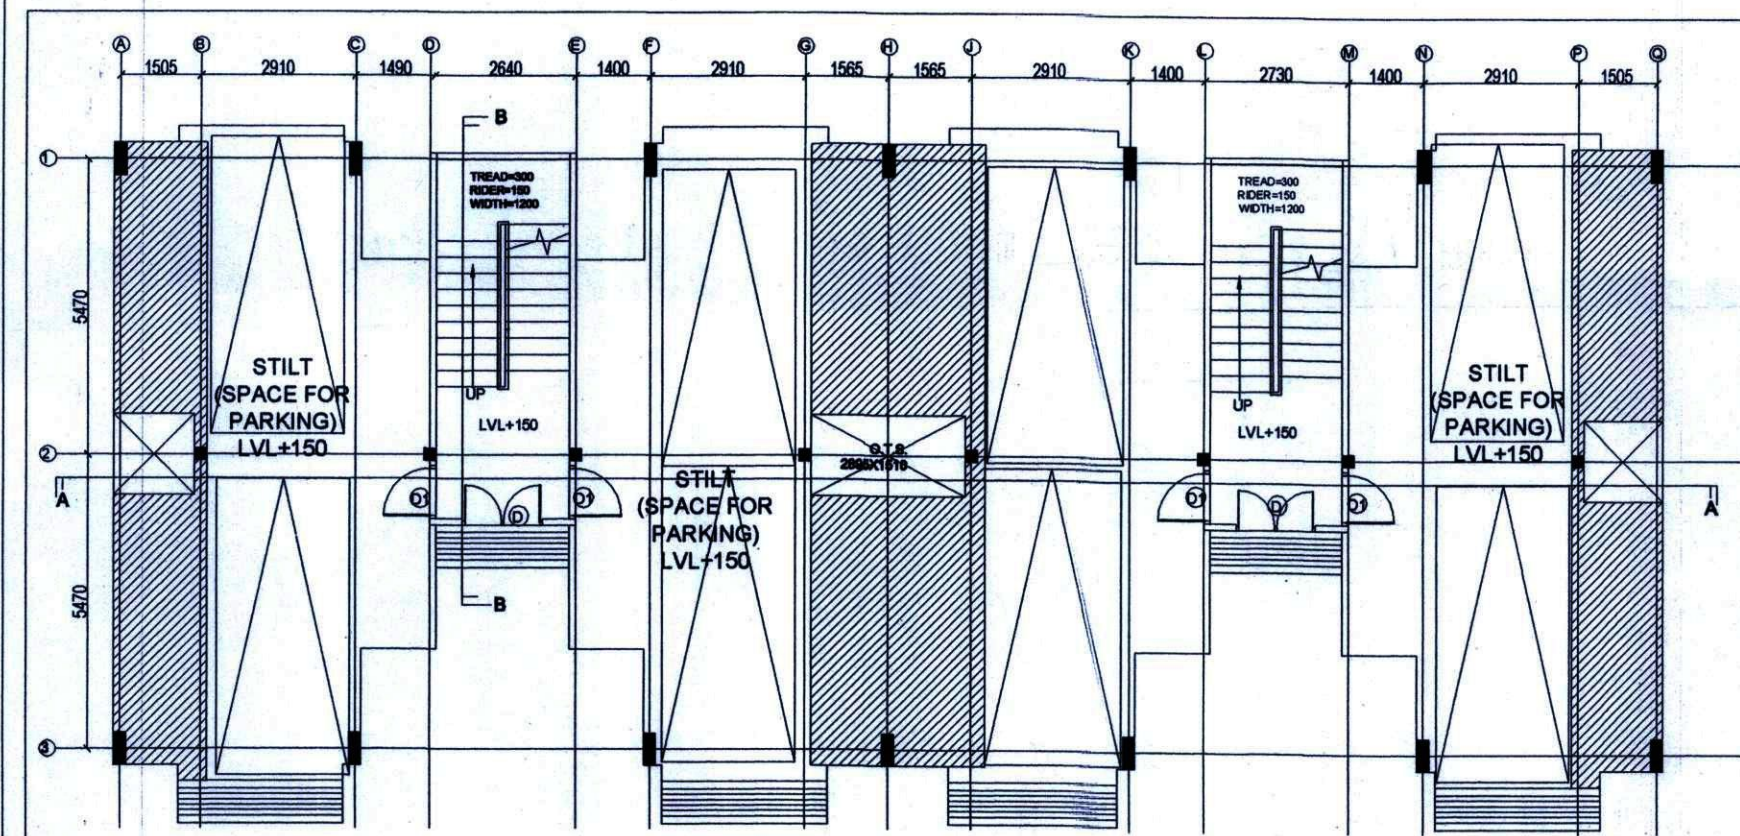

STILT PLAN
SCALE-1:100

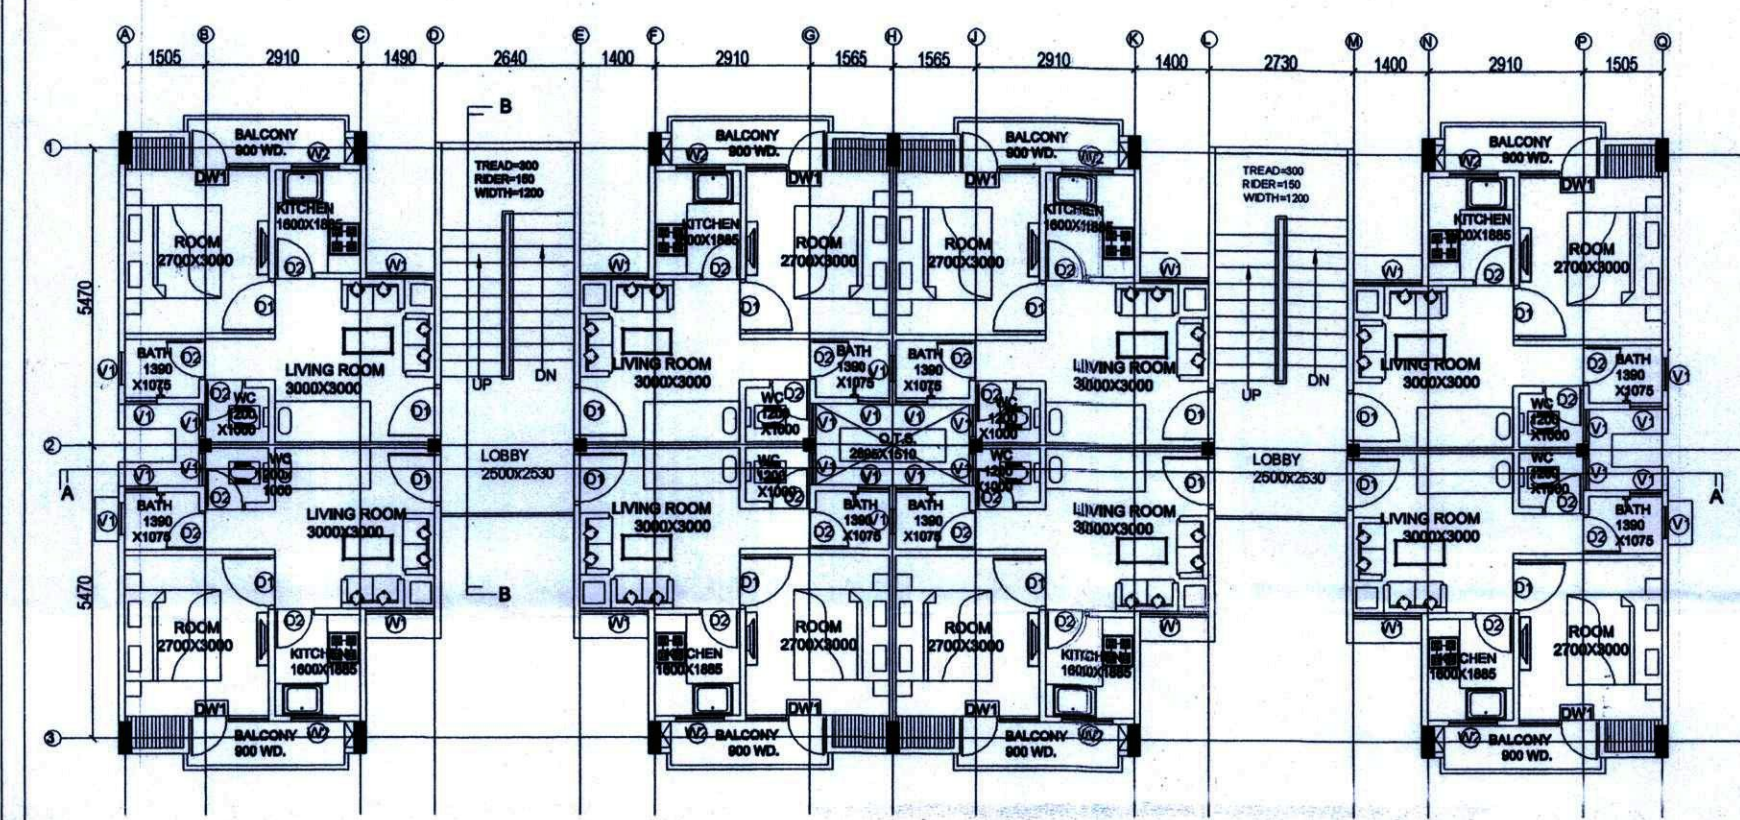

TYPICAL FLOOR PLAN
(1ST TO 4TH)
SCALE-1:100

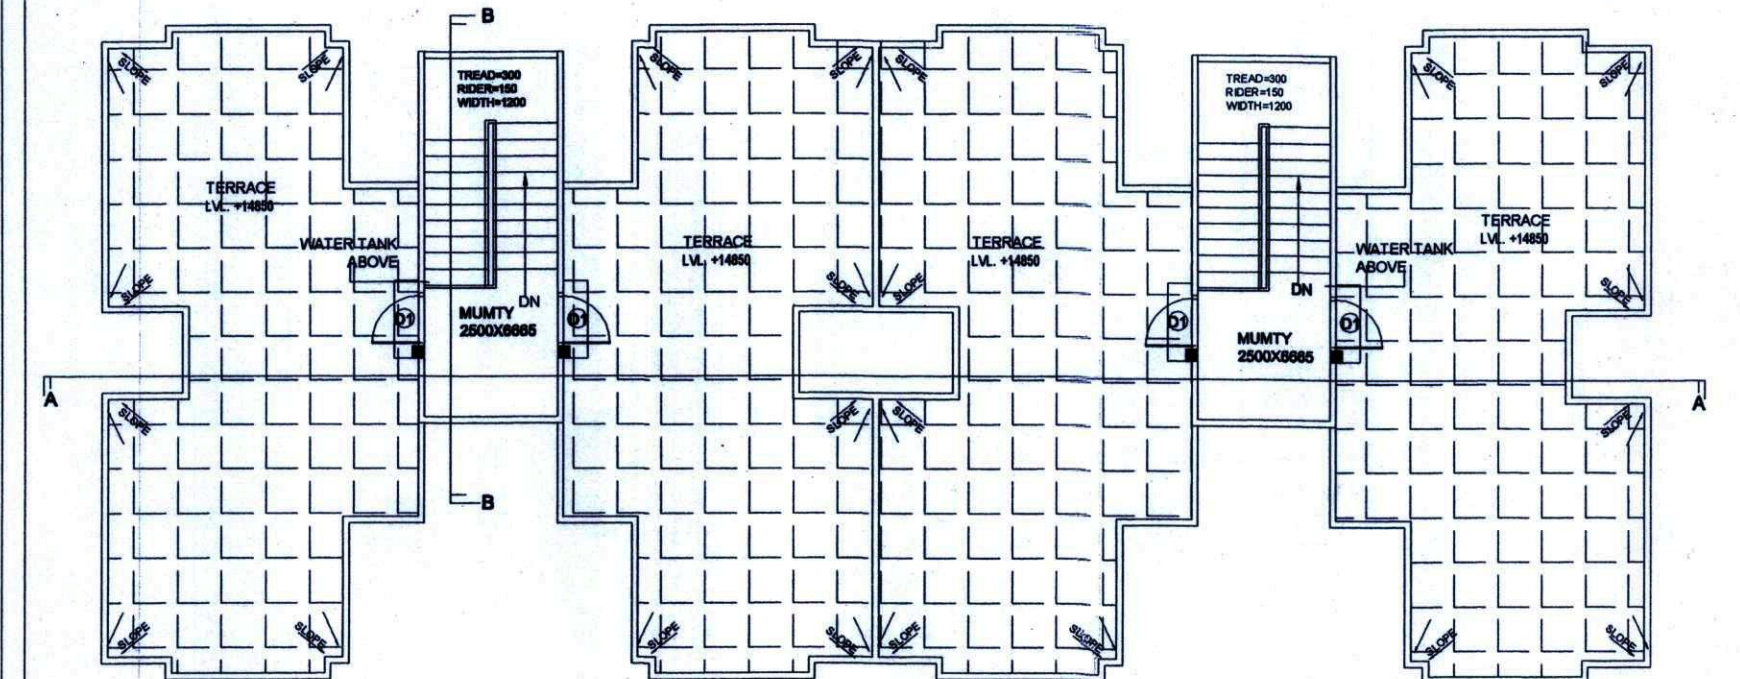


TERRACE PLAN
SCALE-1:100




FRONT ELEVATION
SCALE-1:100




REAR ELEVATION
SCALE-1:100

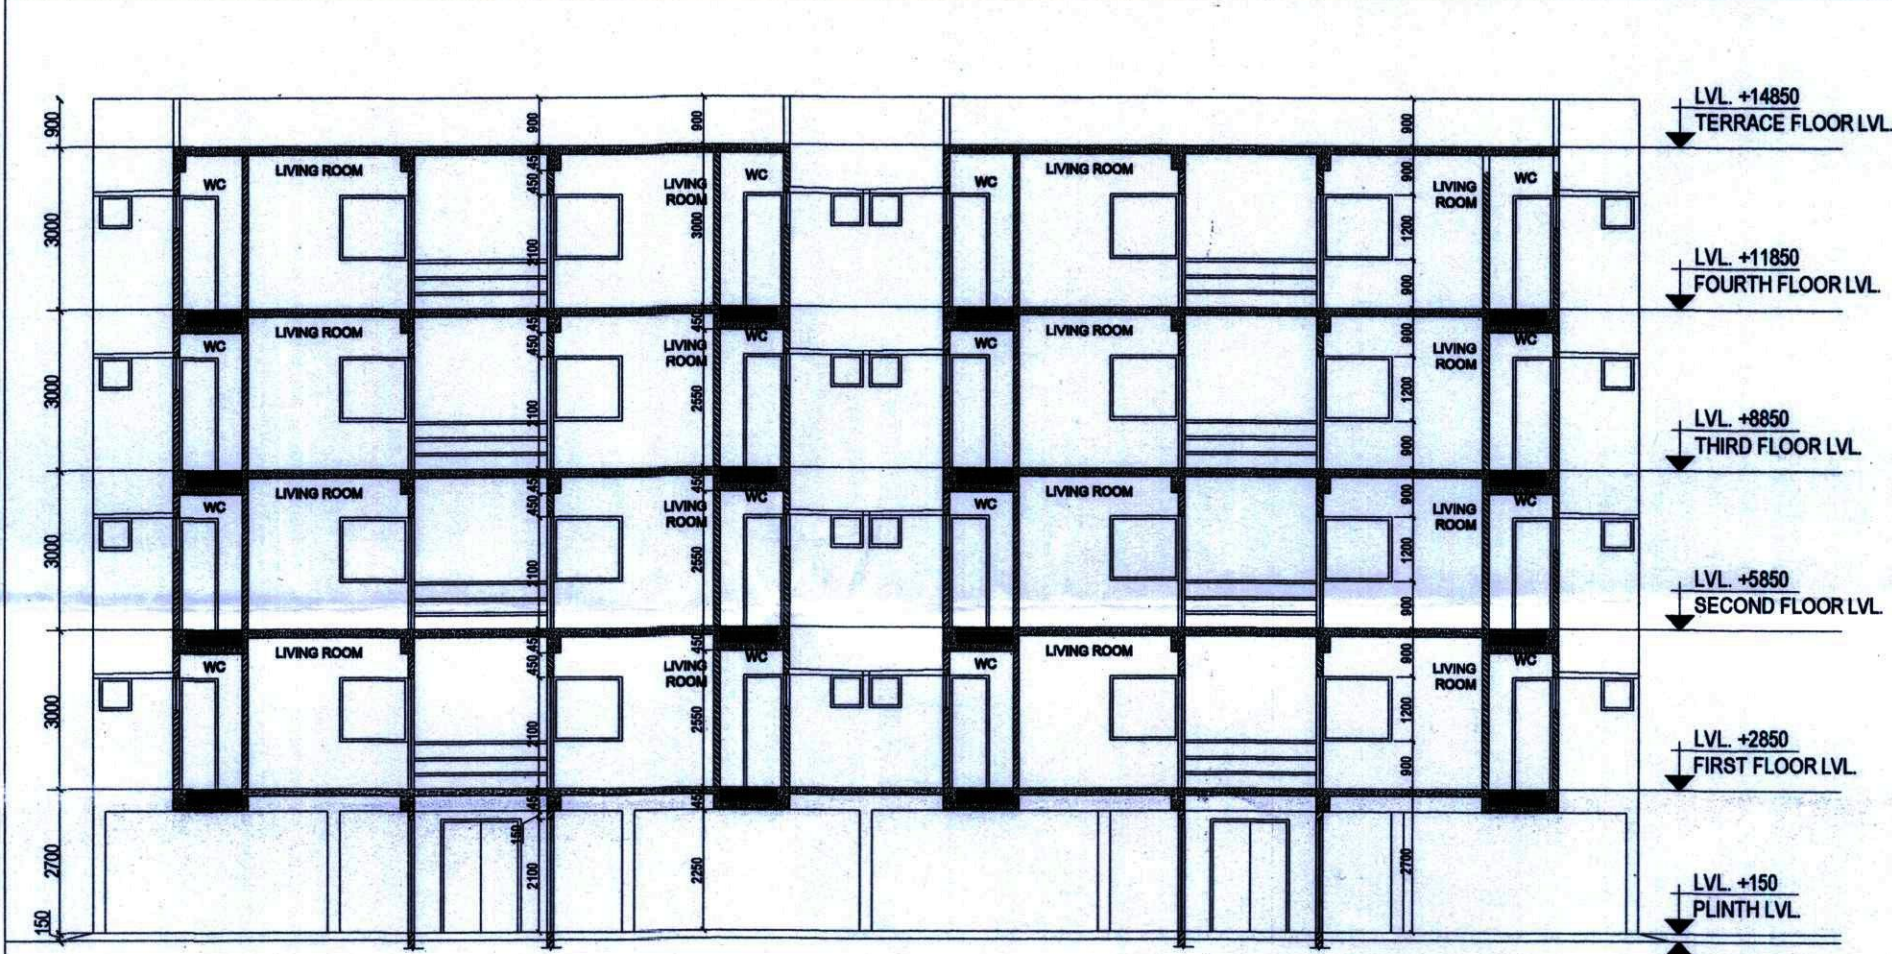

SECTION-AA
SCALE-1:100

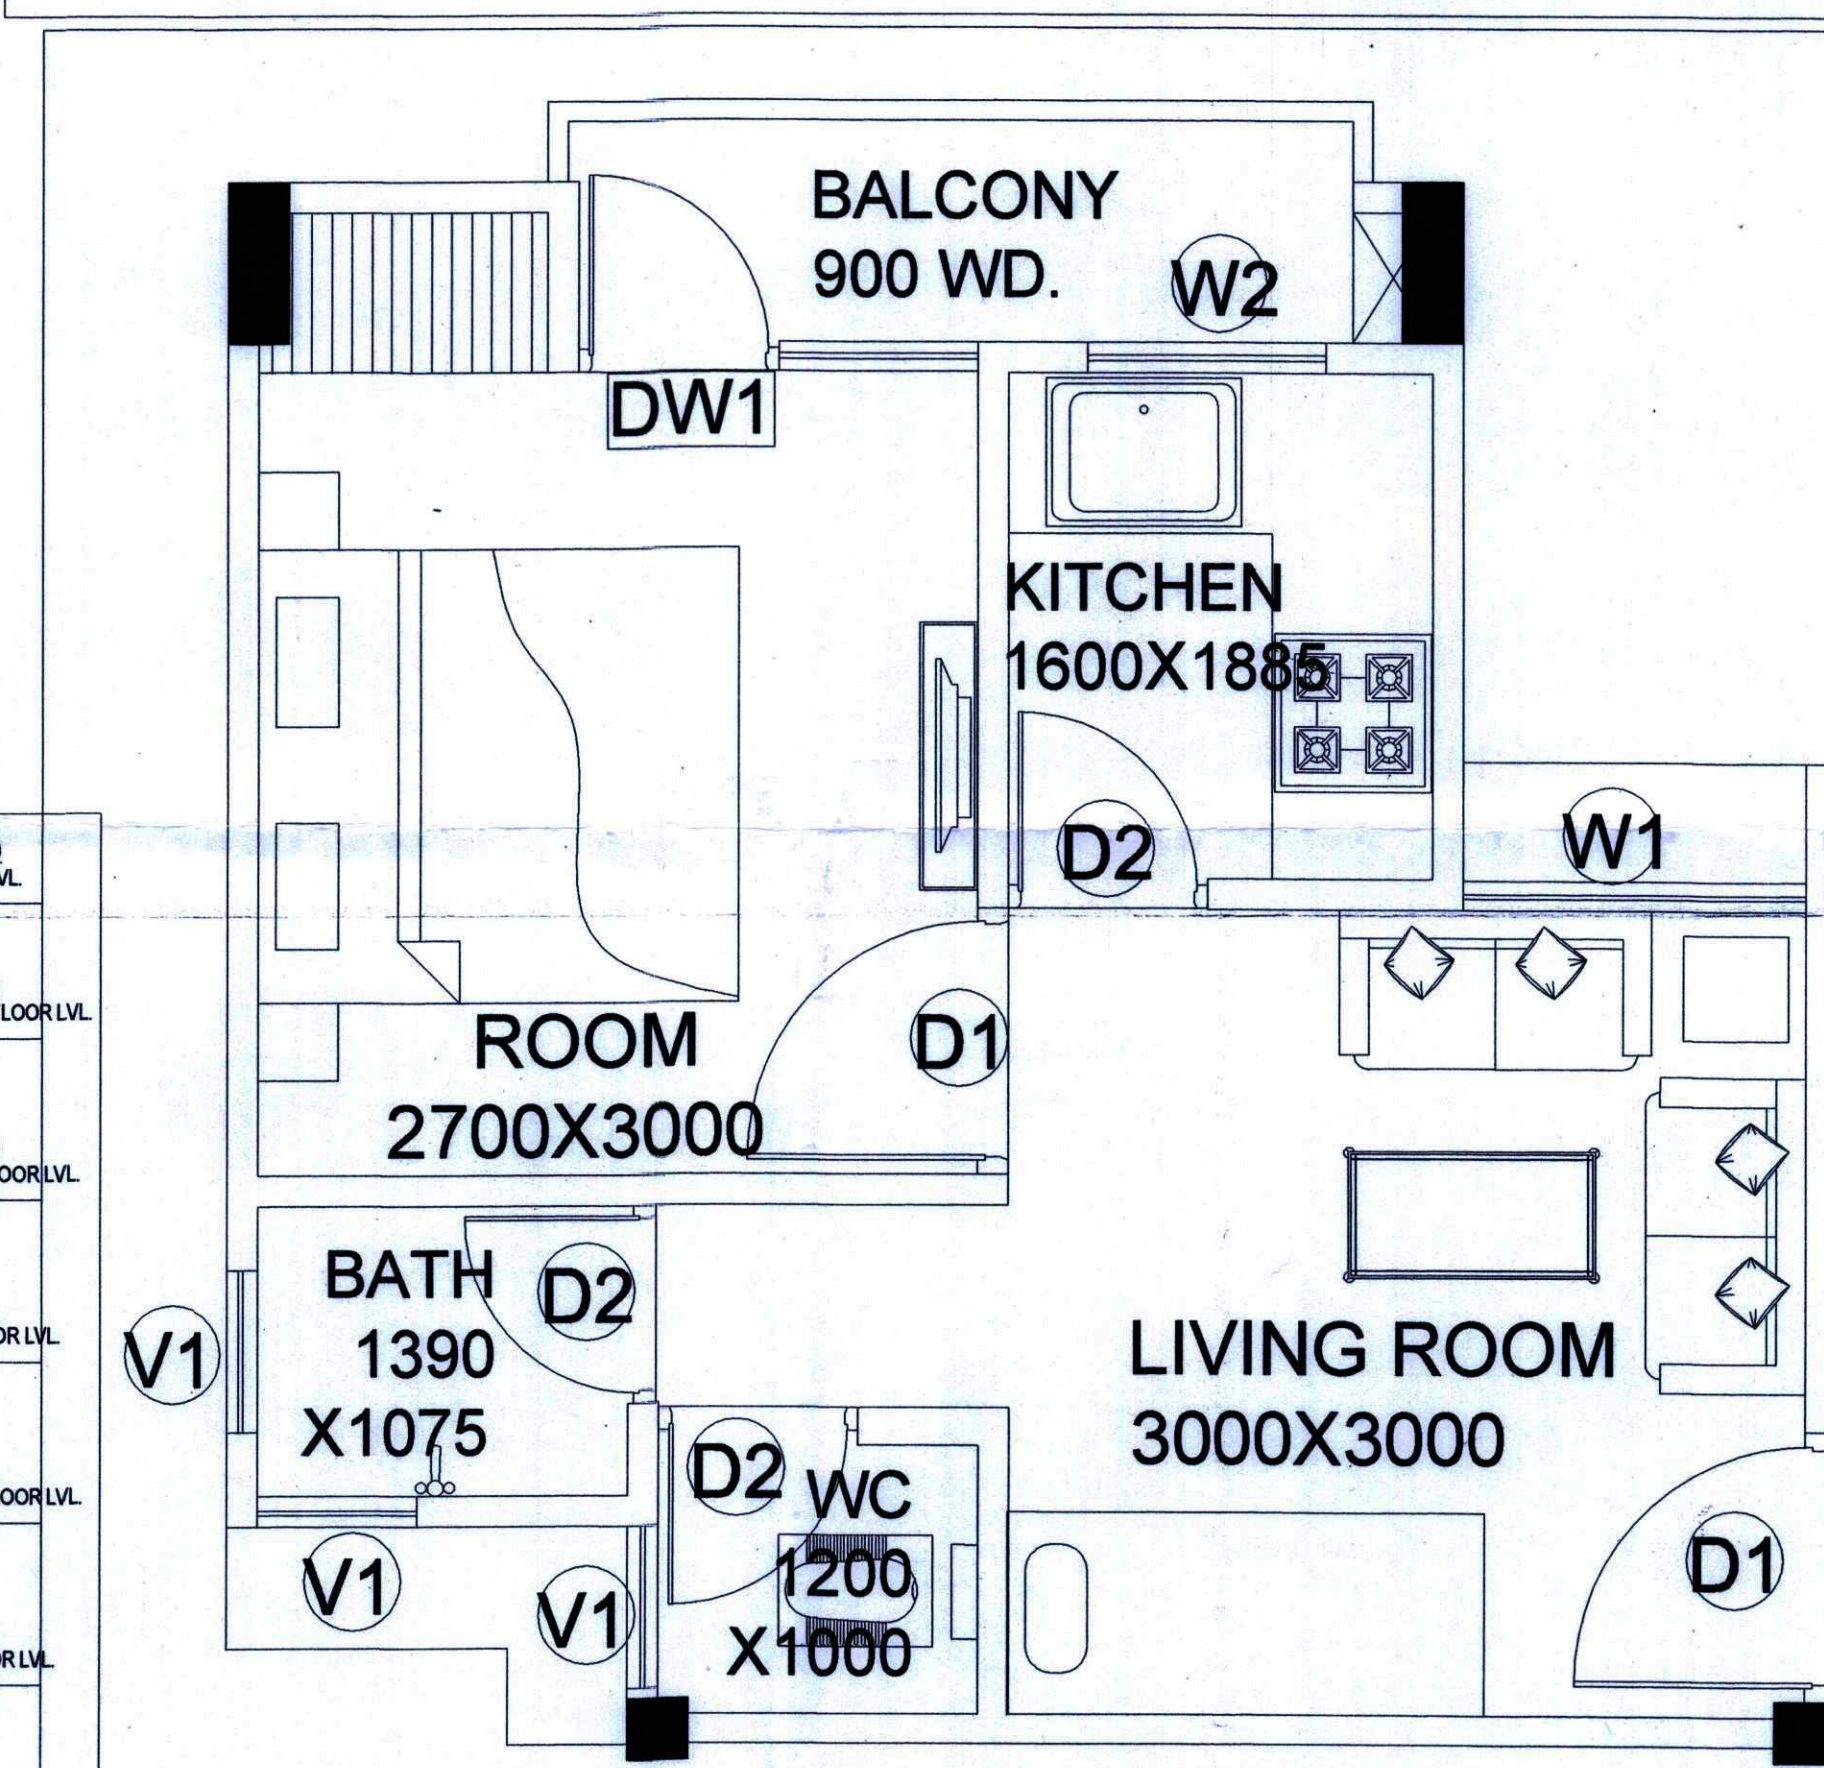

UNIT PLAN
SCALE-1:20

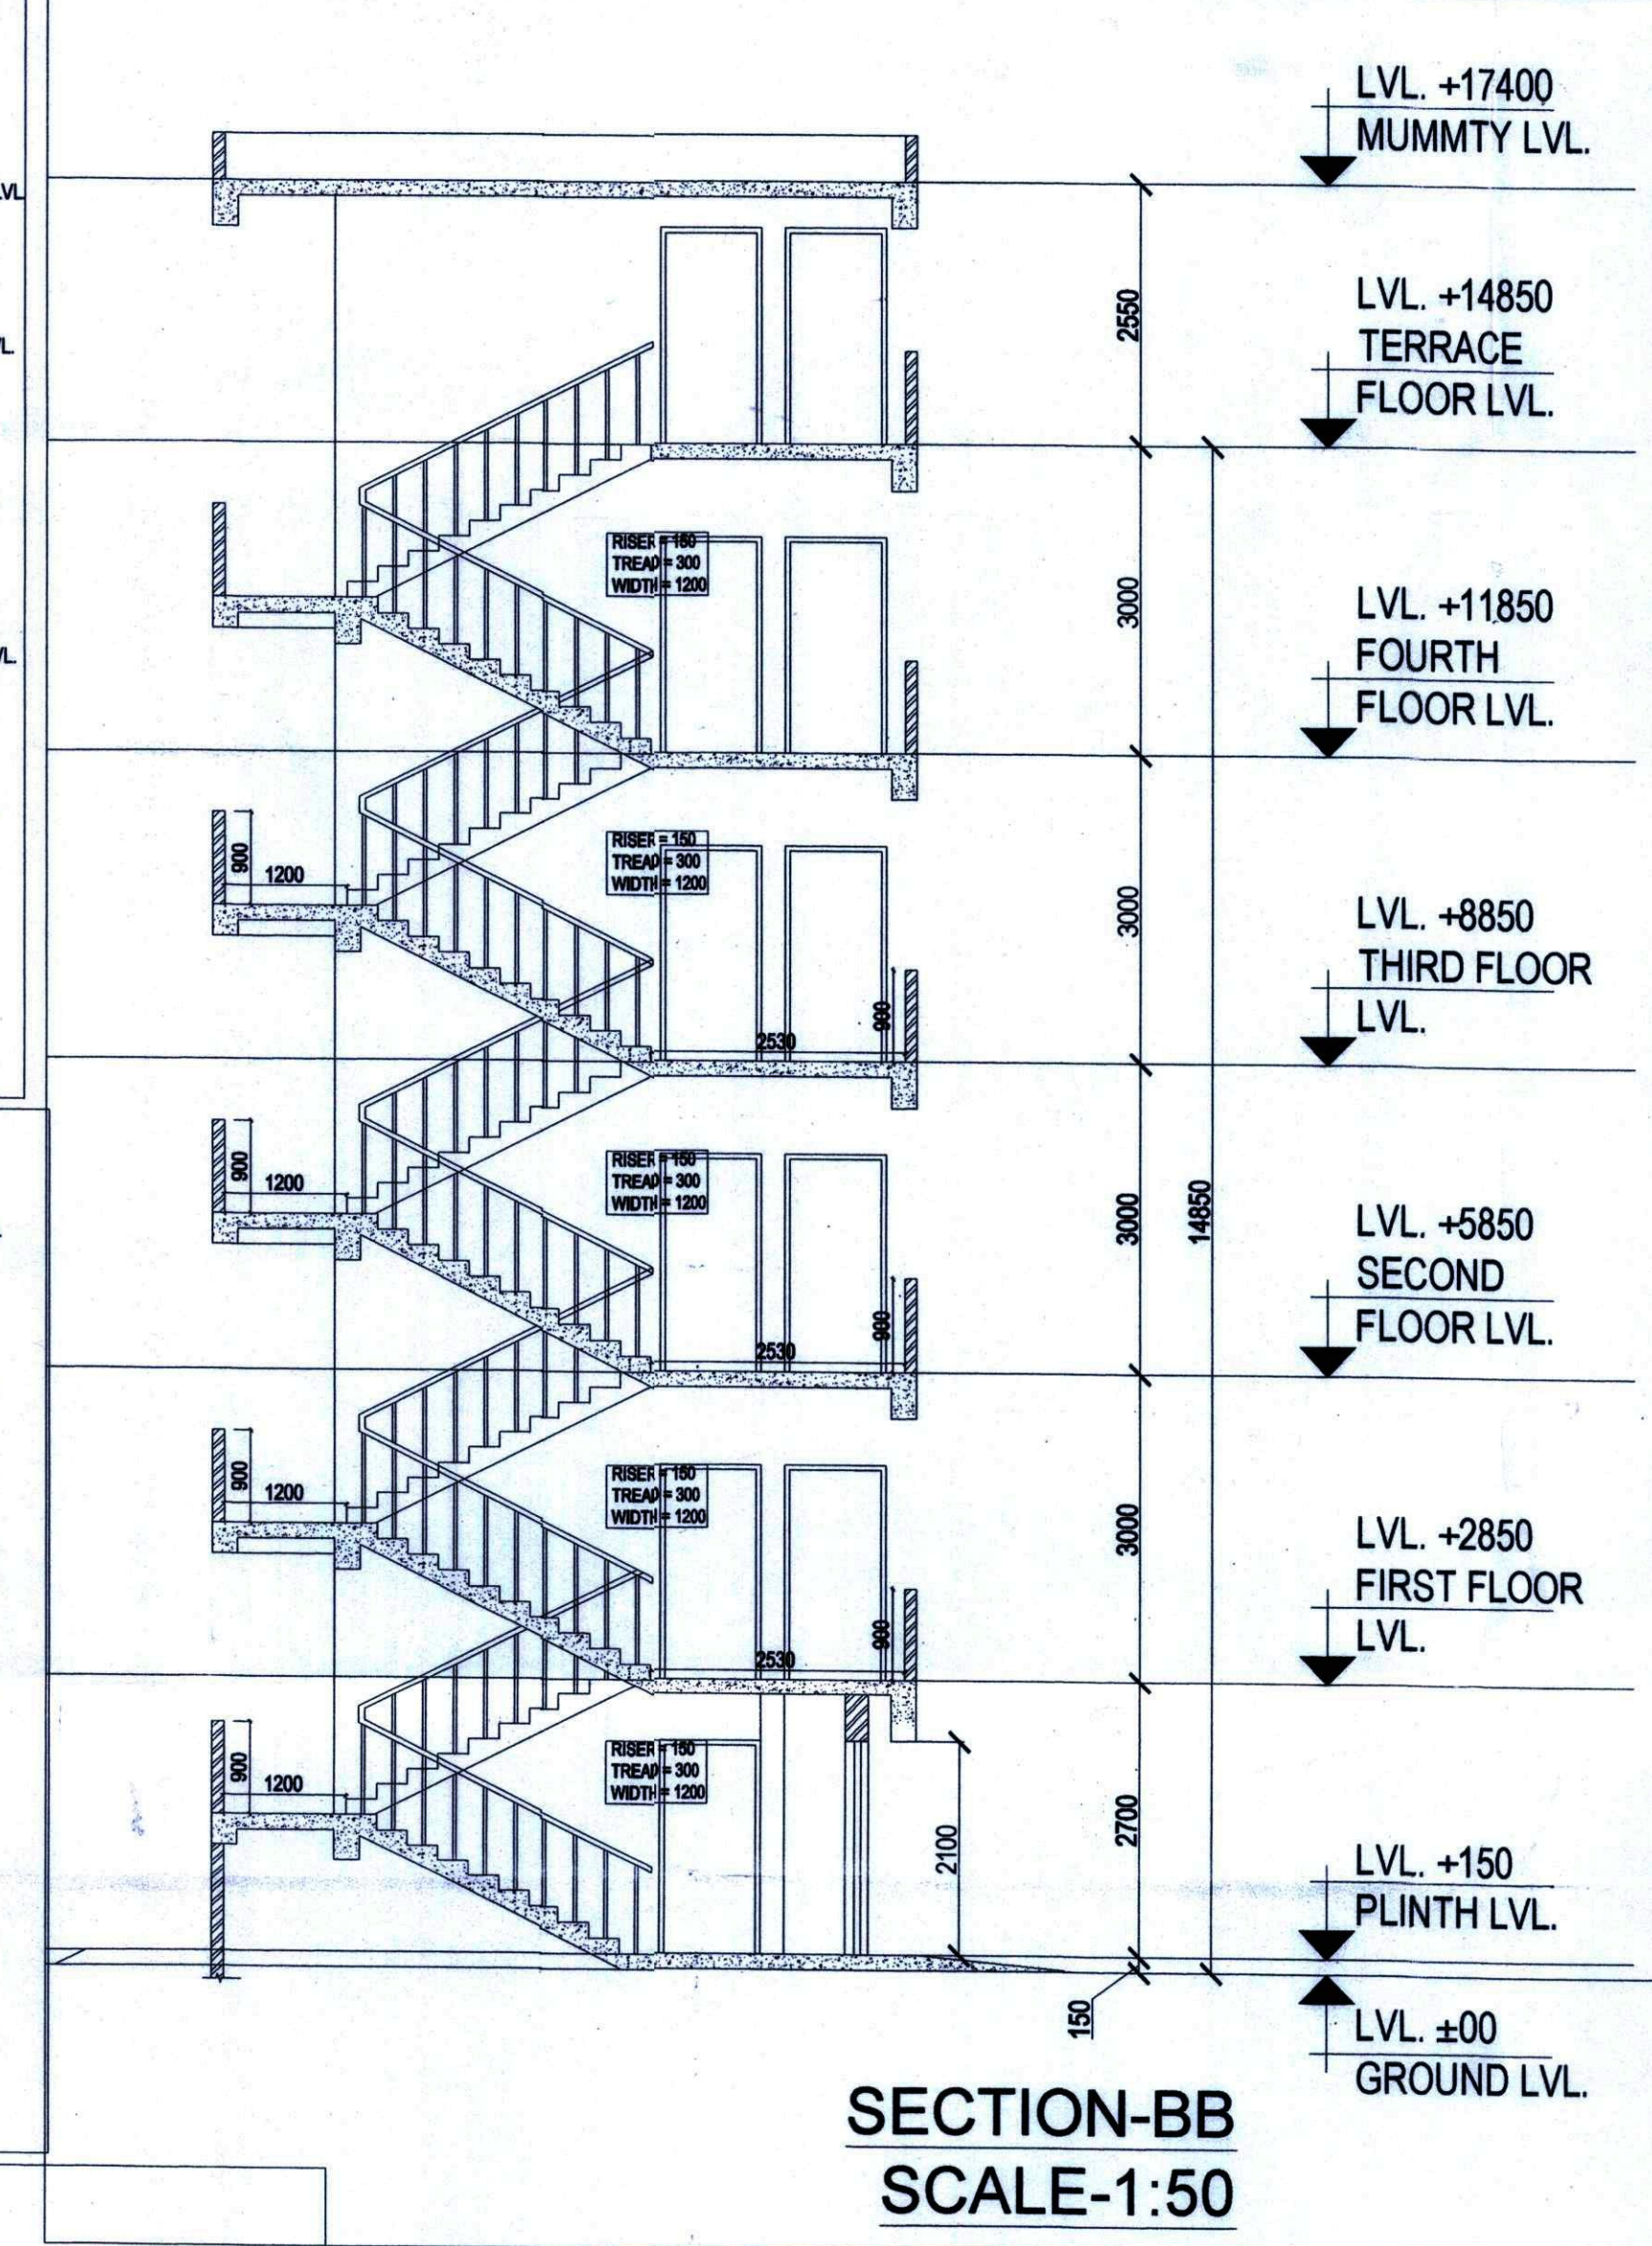

SECTION-BB
SCALE-1:50

S. NO.	NAME	WIDTH	HEIGHT	SILL	LINTEL
1.	D	1500	2100	-	2100
2.	D1	1000	2100	-	2100
3.	D2	750	2100	-	2100
4.	DW1	1500	2100	900	2100
5.	W1	1285	1200	900	2100
6.	W2	900	1200	900	2100
7.	V1	600	600	1500	2100

1 BHK
UNIT AREA - 29.76 Sqmt.
CIRCULATION - 4.31 Sqmt.
SUPER AREA - 29.76 + 4.31 = 34.07 Sqmt.

1 B.H.K. UNIT

ORIGINAL
UPAVP
ARCHITECTURE
AND PLANNING UNIT-5
NEELGIRI COMPLEX LUCKNOW.

DRG. NO. 1-BHK-UPAVP/APP/UNIT-5
GEN.-SAMAJWADI AVAS YOJNA/
MANDOLA VIHAR GHAZIABAD/35
HC/29-G.15/35

PROJECT :
SAMAJWADI AVAS
YOJNA 1 BHK UNIT
PLAN.

NOTES:-
1) ALL DIMENSIONS ARE IN MM.

DATE	NO.	ISSUED TO	INITIAL
DATE	REV. NO.	BRIEF RECORD	INITIAL

ARCHITECT'S SIGNATURE
ARCH. CONSULTANTS:
ARCH-EN DESIGN
ARCHITECT : ASHOK KUMMAR
DELHI OFF. : B-1/37, HALUJ KHAS, NEW DELHI-16.
PH: 011-26610380, 011-45182222
LKO OFF. : 45, VISHAL KHAND,
GOMTI NAGAR, LUCKNOW. PH: 0522-4088222

SUB TITLE:
SUBMISSION DRAWING
SCALE :
CHECKED BY :
SCHEME:
MANDOLA VIHAR YOJNA,
GHAZIABAD

DRG. TITLE:
PLANS, ELEVATIONS, SECTIONS &
DOOR WINDOW SCHEDULE

ASSTT.ARCH. PLANNER

ARCHITECT PLANNER

CHIEF ARCH. PLANNER

HOUSING COMMISSIONER