



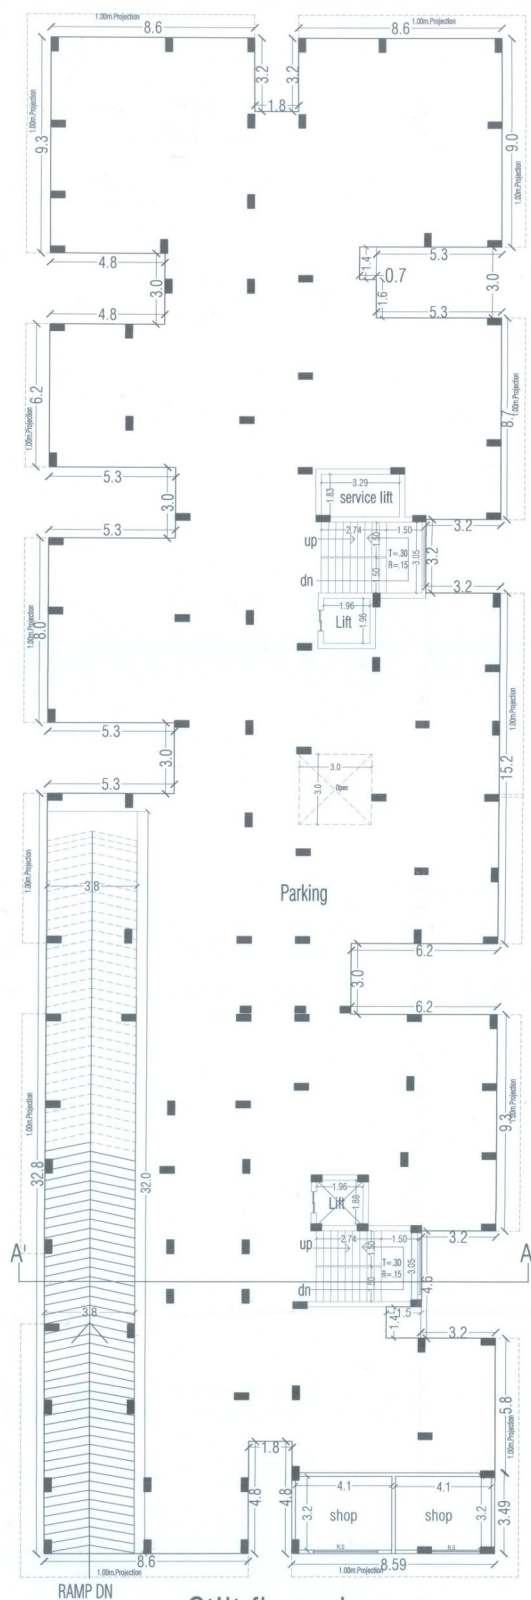

SCHEDULE OF DOOR & WINDOW			
MARK	SIZE	CILL	LINTEL
D	1.00 x 2.60	-	2.60
D1	0.99 x 2.15	-	2.15
D2	0.91 x 2.15	-	2.60
D3	0.75 x 2.15	-	2.15
W	1.50 x 1.70	0.90	2.60
W1	1.20 x 1.70	0.90	2.60
W2	0.91 x 1.50	1.10	2.60
W3	0.91 x 1.70	0.90	2.60
V	0.60 x 0.80	1.80	2.60

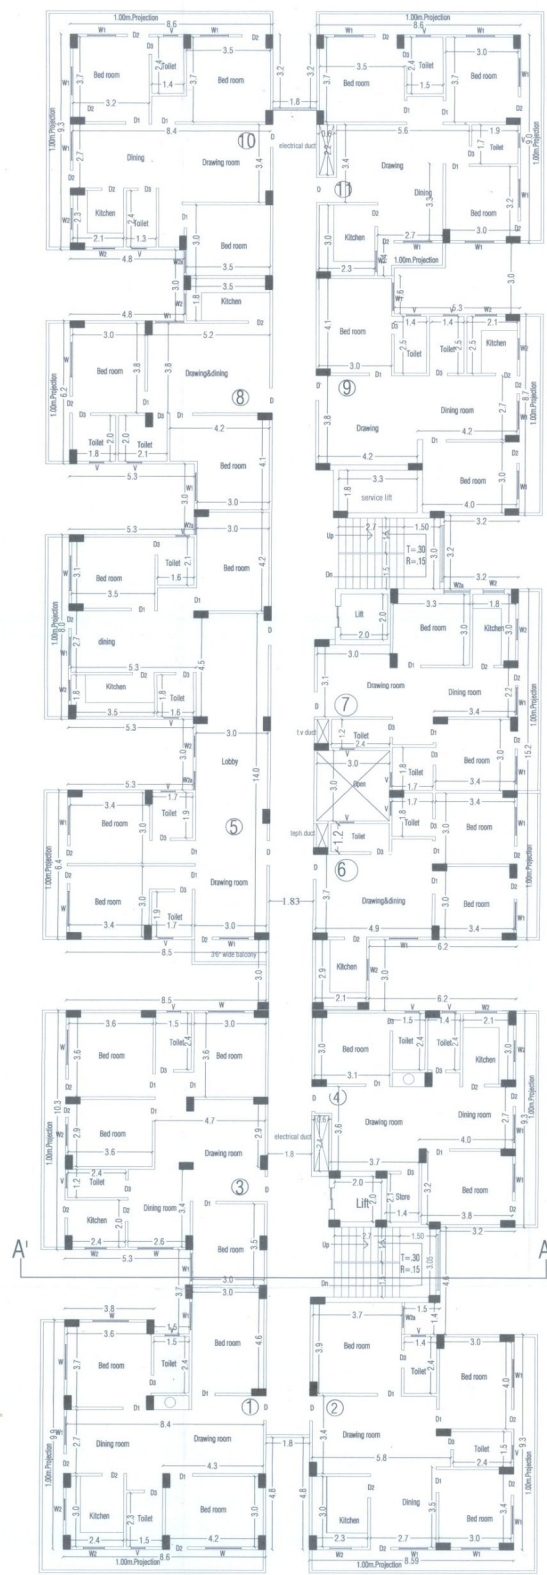

Typical 1st to 7th floor plan

Proposed Group Housing Building Plan for:
Smt. Indu Singh, Ajay Kumar Singh, Jitendra Kumar,
Munna Lal, Rajan Kumar Patel, Babloo Kumar Patel,
Gurudayal Yadav, Rahul Yadav
Srn. Plot No. 230,

SIGNATURE OF OWNER:-

Es ist
 Ajay K. Pandey
 D. V. Patel
 B. K. Patel
 Rahul Yadav
 Indrajit D. C.
 20/11/2018

SIGNATURE OF	
--------------	--

KISHORE KAPOOR
ARCHITECT
Council of Architecture
Reg. No. CA/87/10963
sheet no. 3 of 7

(SCALE 1:100)