




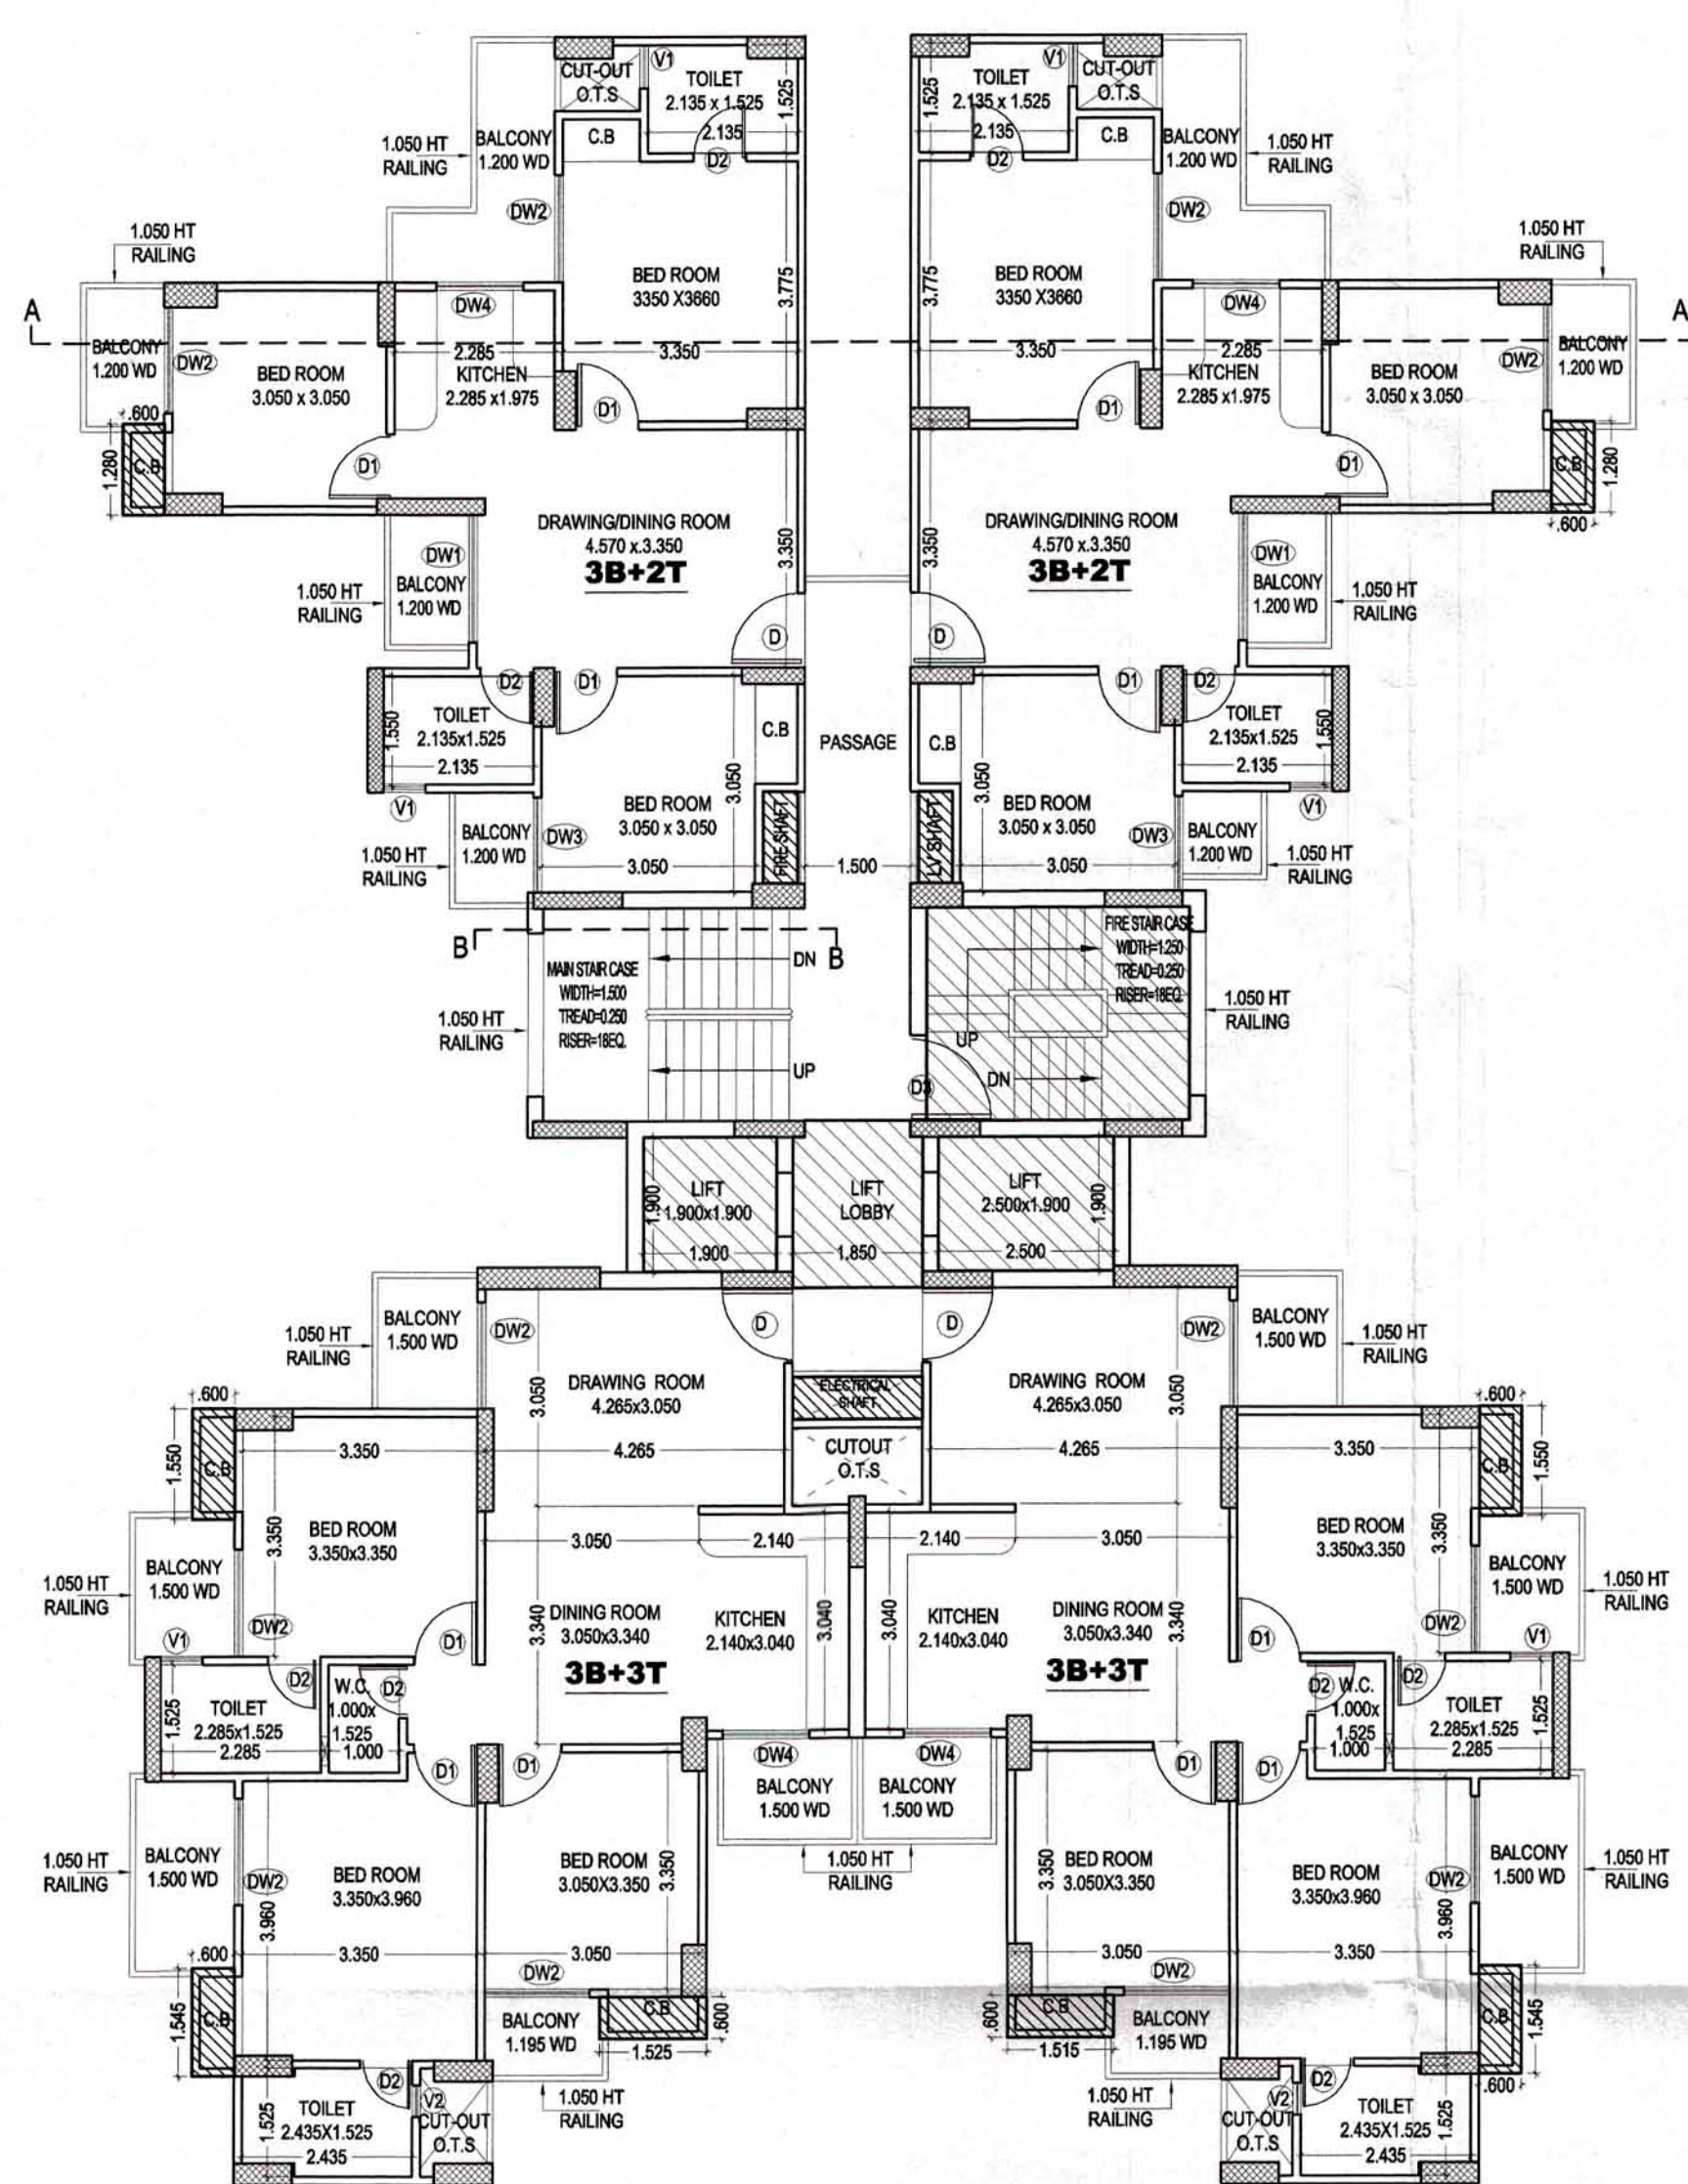


TYPICAL FLOOR PLAN

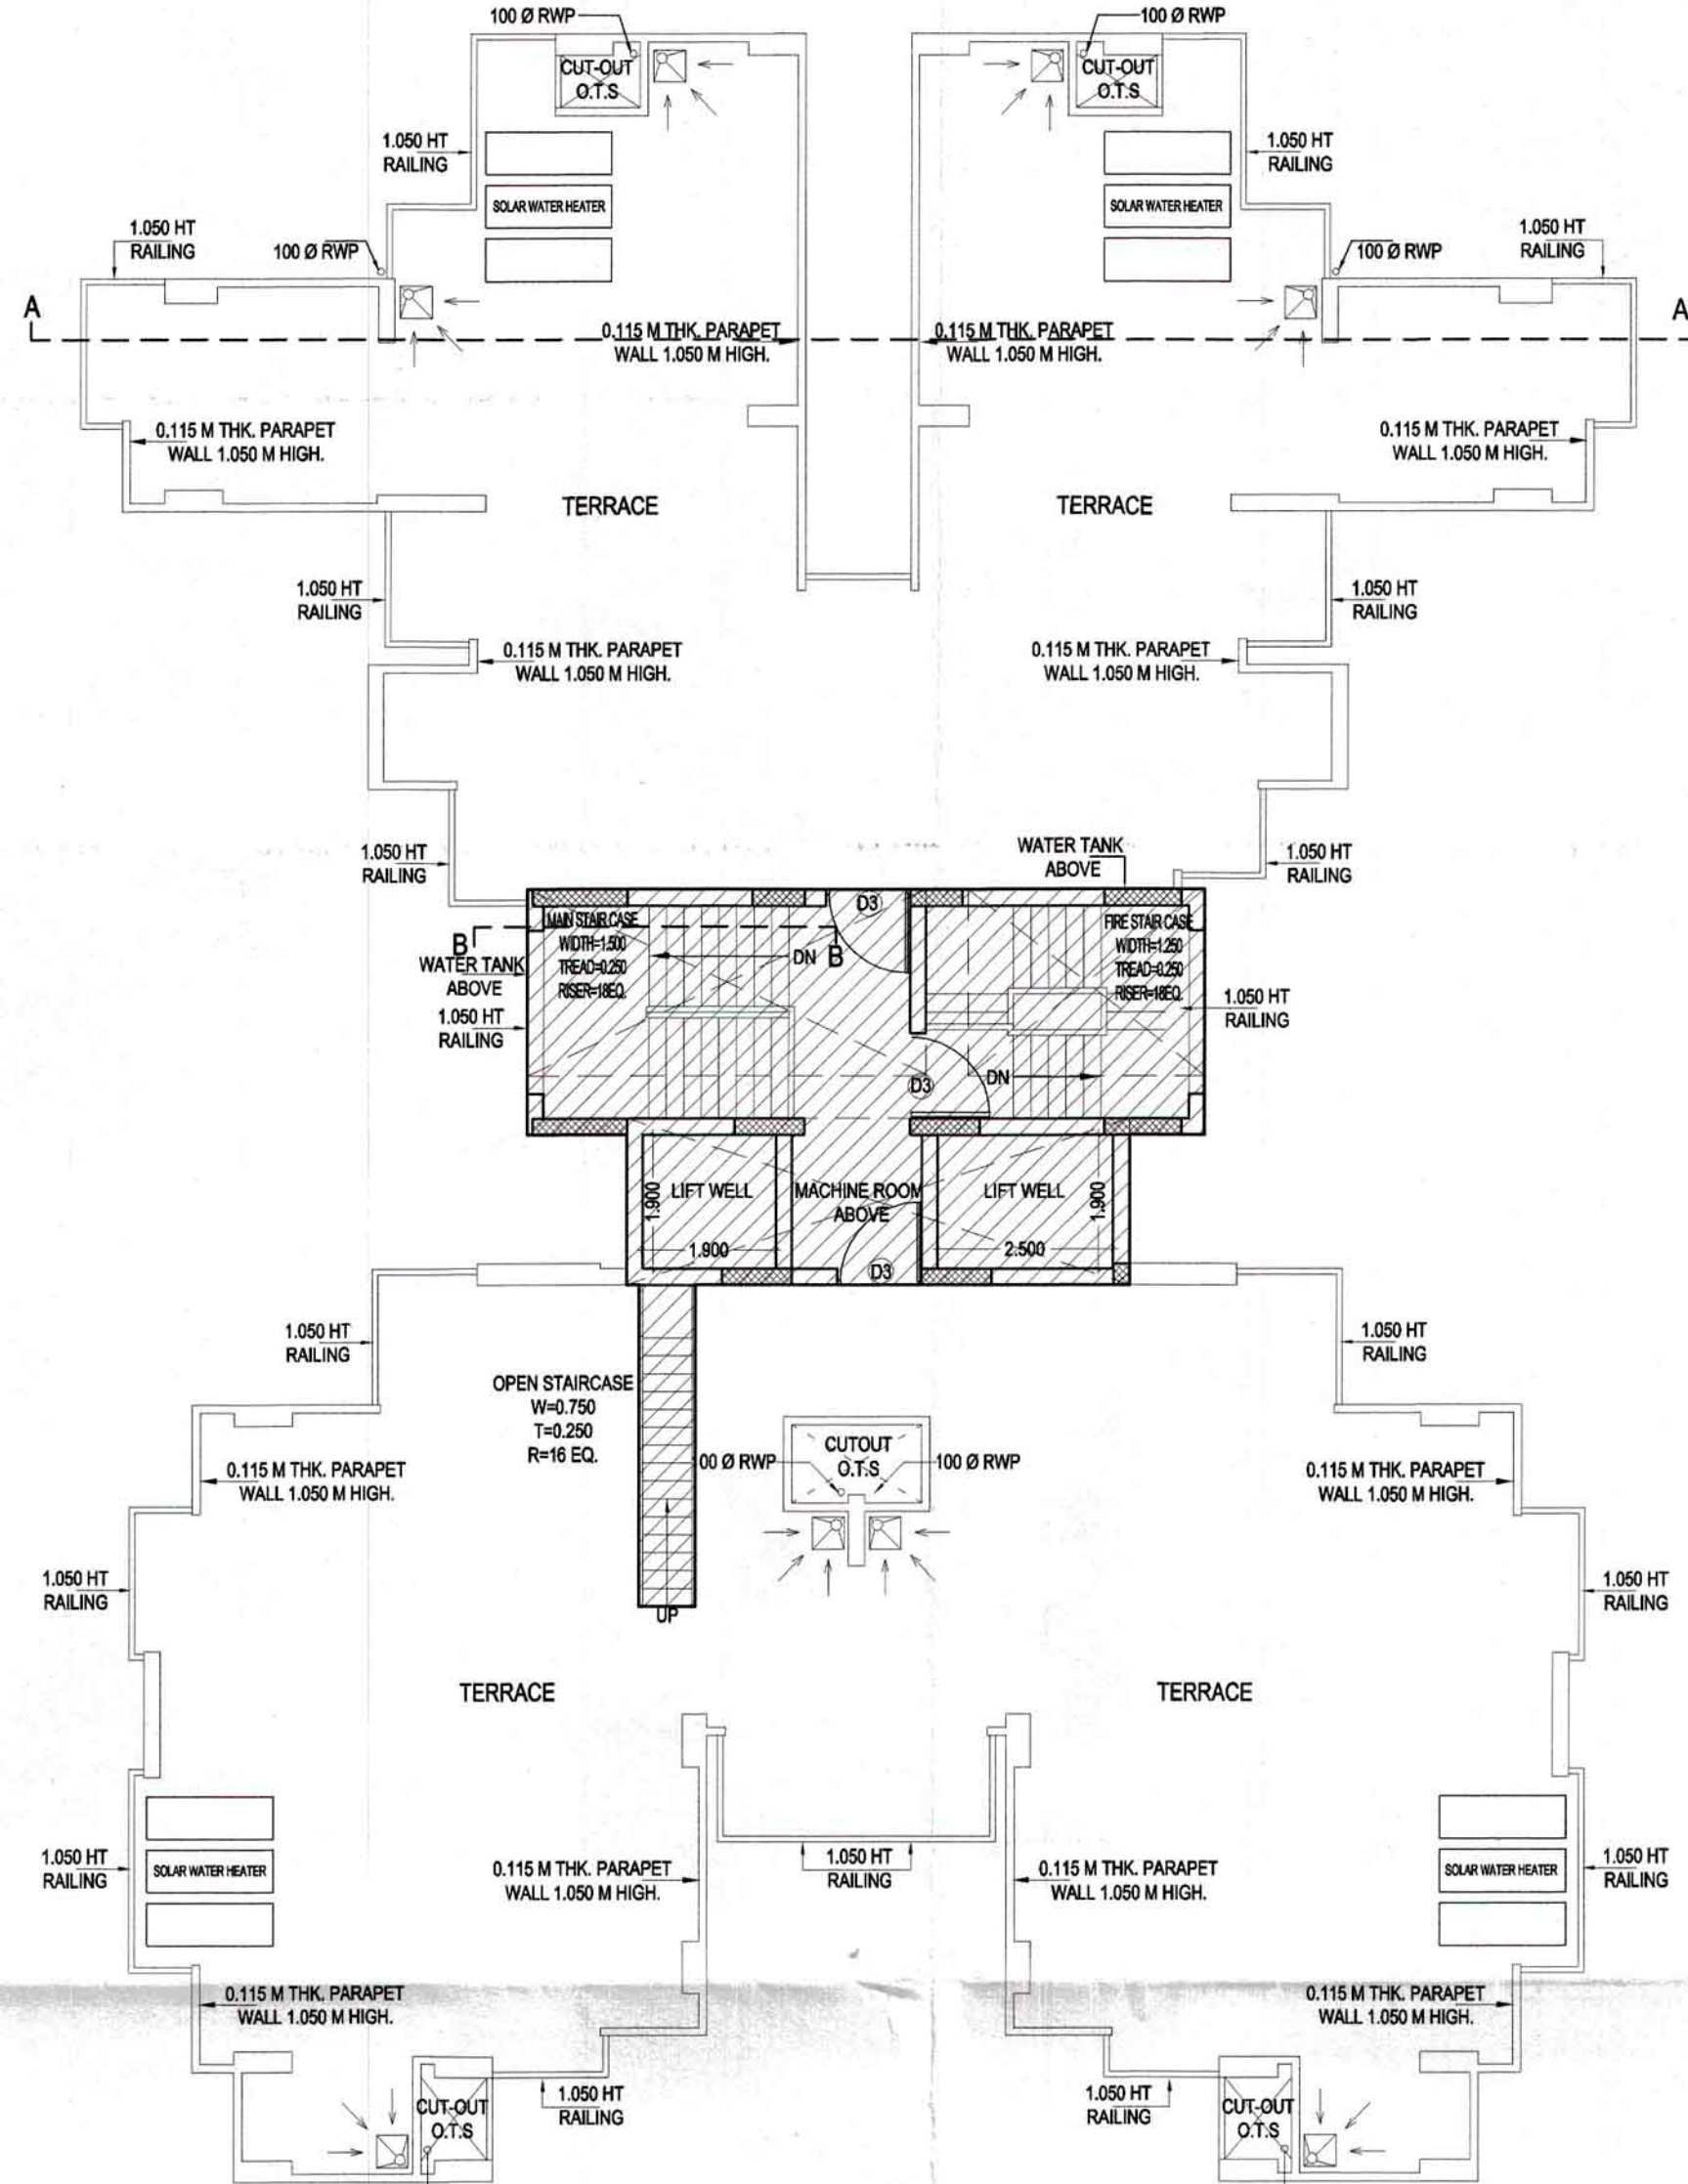

TERRACE PLAN

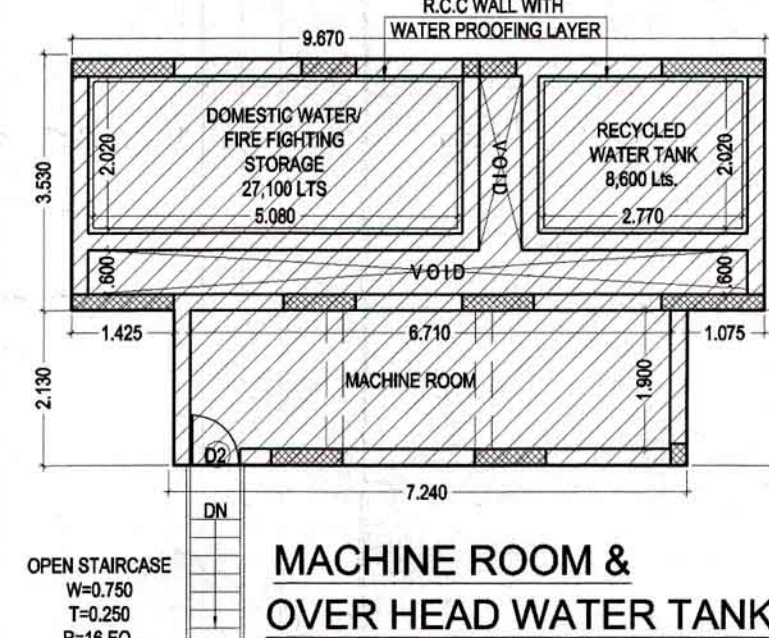


MACHINE ROOM & OVER HEAD WATER TANK

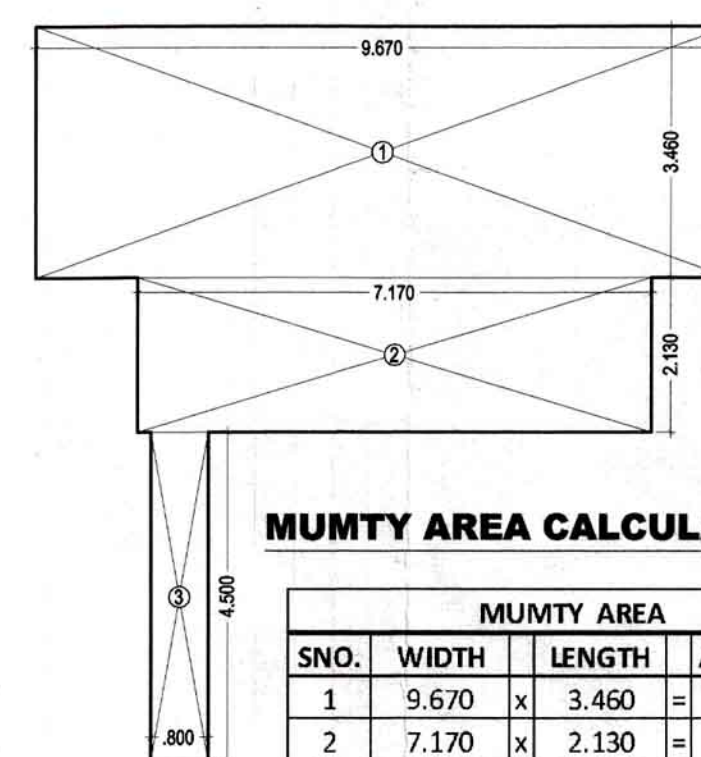

MUMTY AREA CALCULATION

SNO.	WIDTH	LENGTH	AREA(SQM)
1	9.670	3.460	33.458
2	7.170	2.130	15.272
3	0.800	4.500	3.600
TOTAL			52.330

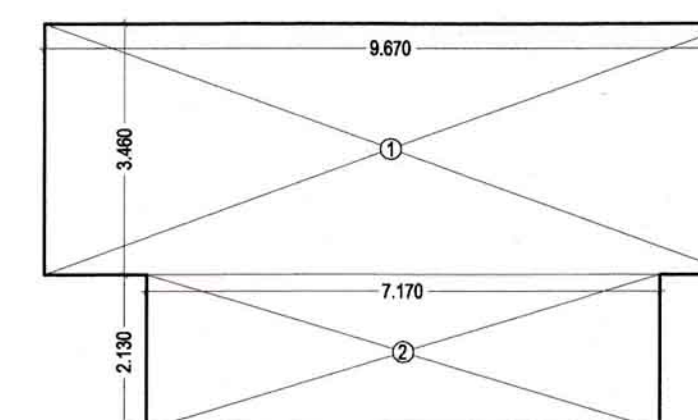

MACHINE ROOM & O.H.T. AREA CALCULATION

SNO.	WIDTH	LENGTH	AREA(SQM)
1	9.670	3.460	33.458
2	7.170	2.130	15.272
TOTAL			48.730
MUMTY AREA			52.330
MACHINE ROOM & O.H.T.			48.730
TOTAL AREA			101.061

TOWER A																	
	3 B + 2 T	3 B + 2 T	3 B + 3 T	3 B + 3 T	Circulation / Core area	Total FAR	Cupboard Area (Ancillary area)	Ground Coverage	Fire stair (Ancillary y area)	Stilt Area (Non FAR)	M/R, mumty (Ancillary area)	Fire,Ele.& L.V. Shafts (Ancillary area)	Actual Lobby area (FOR REFF.)	Lobby area (Ancillary area)	LIFT SHAFT(A ncillary area)	Total Ancillary area	Nos of units
	1	2	3	4	5	6	7	8	9	10	11	12		13	14	15	16
								(1 to 7)+ 9+10+12 +13								7+9+11 +12+13 + 14	
Area details	67.885	67.885	83.822	83.822	36.420		7.068	362.133	11.25	307.816	101.061	2.361	4.286	4.286	8.360		
Stilt Floor					36.420	36.420		362.133	11.250	307.816		2.361	4.286	4.286		17.897	0
First Floor	67.885	67.885	83.822	83.822	33.754	337.168	7.068		11.250			2.361	4.286	4.286	8.360	33.325	4
Second Floor	67.885	67.885	83.822	83.822	33.754	337.168	7.068		11.250			2.361	4.286	4.286	8.360	33.325	4
Third Floor	67.885	67.885	83.822	83.822	33.754	337.168	7.068		11.250			2.361	4.286	4.286	8.360	33.325	4
Fourth Floor	67.885	67.885	83.822	83.822	33.754	337.168	7.068		11.250			2.361	4.286	4.286	8.360	33.325	4
Fifth Floor	67.885	67.885	83.822	83.822	33.754	337.168	7.068		11.250			2.361	4.286	4.286	8.360	33.325	4
Sixth Floor	67.885	67.885	83.822	83.822	33.754	337.168	7.068		11.250			2.361	4.286	4.286	8.360	33.325	4
Seventh Floor	67.885	67.885	83.822	83.822	33.754	337.168	7.068		11.250			2.361	4.286	4.286	8.360	33.325	4
Eighth Floor	67.885	67.885	83.822	83.822	33.754	337.168	7.068		11.250			2.361	4.286	4.286	8.360	33.325	4
Ninth Floor	67.885	67.885	83.822	83.822	33.754	337.168	7.068		11.250			2.361	4.286	4.286	8.360	33.325	4
Tenth Floor	67.885	67.885	83.822	83.822	33.754	337.168	7.068		11.250			2.361	4.286	4.286	8.360	33.325	4
Eleventh Floor	67.885	67.885	83.822	83.822	33.754	337.168	7.068		11.250			2.361	4.286	4.286	8.360	33.325	4
Twelfth Floor	67.885	67.885	83.822	83.822	33.754	337.168	7.068		11.250			2.361	4.286	4.286	8.360	33.325	4
Thirteenth Floor	67.885	67.885	83.822	83.822	33.754	337.168	7.068		11.250			2.361	4.286	4.286	8.360	33.325	4
Fourteenth Floor	67.885	67.885	83.822	83.822	33.754	337.168	7.068		11.250			2.361	4.286	4.286	8.360	33.325	4
Fifteenth Floor	67.885	67.885	83.822	83.822	33.754	337.168	7.068		11.250			2.361	4.286	4.286	8.360	33.325	4
Sixteenth Floor	67.885	67.885	83.822	83.822	33.754	337.168	7.068		11.250			2.361	4.286	4.286	8.360	33.325	4
Sevanteenth Floor	67.885	67.885	83.822	83.822	33.754	337.168	7.068		11.250			2.361	4.286	4.286	8.360	33.325	4
Eighteenth Floor	67.885	67.885	83.822	83.822	33.754	337.168	7.068		11.250			2.361	4.286	4.286	8.360	33.325	4
M/R, mumty											101.061					101.061	
Total						6105.444		362.133		307.816						718.808	72

(TOWER-A)

S-07

TYPICAL FLOOR, TERRACE PLAN & AREA CHART

DOORS & WINDOWS SCHEDULE

SNO.	TYPE	SIZE	QTY	SVL	LLVL
1	D	1.050x2.050	+00		2.050
2	D1	0.900x2.050	+00		2.050
3	D2	0.750x2.050	+00		2.050
4	D3	1.200x2.050	+00		2.050
5	DW1	1.800x2.050	+00/0.450		2.050
6	DW2	1.500x2.050	+00/0.450		2.050
7	DW3	1.340x2.050	+00/0.450		2.050
8	DW4	1.240x2.050	+00/1.050		2.050
9	W1	0.860x1.000	+1.050		2.050
10	V1	0.600x1.000	+1.050		2.050
11	V2	0.500x1.150	+0.900		2.050

O.T.S = OPEN TO SKY

BALCONY AREA AT GR. FLOOR

(3B+2T x 2) + (3B+3T x 2)

(12.117 x 2) + (14.858 x 2) = 53.590 Sq Mt.

PROJECT TITLE:

REVISED & PURCHASABLE GROUP HOUSING AT PLOTNO. GH-07B, SECTOR-TECHZONE IV, GREATER NOIDA. FOR - M/S SUPERCITY DEVELOPERS Pvt. Ltd.

DRAWING TITLE:-

TYPICAL FLOOR, TERRACE PLAN & AREA CHART (TOWER-A) (S+18)

S-07

DRG NO.

SCALE

1:100

DATE

20131214

DEALT

JOB NO.

\\Comp14\D\20111008SUPER CITY\20121124_REVISI SUBMISSION_SUPER CITY\35_FAR

DEEPAK MEHTA & ASSOCIATES

ARCHITECTS, PLANNERS, VALUERS, LANDSCAPE & INTERIORS PLOT NO. 16, ABHISHEK PLAZA L.S.C. MAYUR VIHAR PH II DELHI 91 PH: 85272180 TELEFAX: 22770180

Architect Deepak Mehta
COA/87/10640
Plot No. 16, Abhishek Plaza LSC
Mayur Vihar Ph-II, Delhi-91

ARCHITECT'S SIGN

SUPERCITY DEVELOPERS PVT. LTD.

Auth. Signatory

OWNER'S SIGN