


TYPICAL FLOOR TERRACE PLAN & AREA CHART

DOORS & WINDOWS SCHEDULE


S.NO.	TYPE	SIZE	S.LVL.	LLVL.
1	D	1.050x2.050	±0.00	2.050
2	D2	0.900x2.050	±0.00	2.050
3	D2	0.750x2.050	±0.00	2.050
4	D3	1.200x2.050	±0.00	2.050
5	DW1	1.800x2.050	±0.00.450	2.050
6	DW2	1.500x2.050	±0.00.450	2.050
7	DW3	1.340x2.050	±0.00.450	2.050
8	DW4	1.240x2.050	±0.01.050	2.050
9	W1	0.660x1.000	+1.050	2.050
10	V1	0.800x1.000	+1.050	2.050
11	V2	0.500x1.150	+0.900	2.050

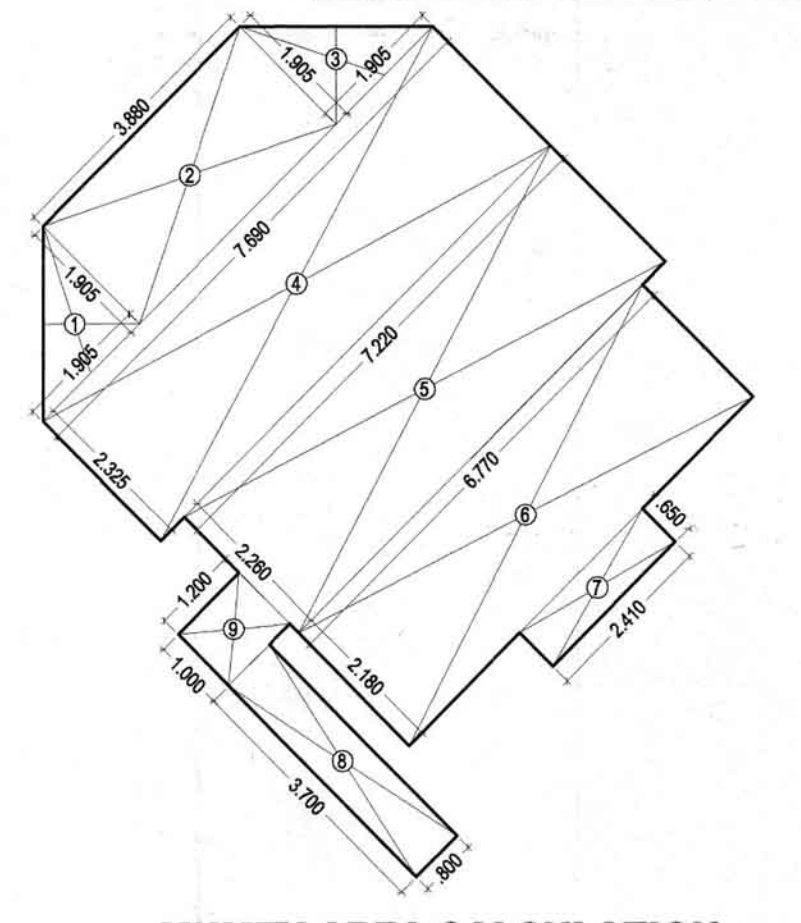


MUMTY AREA CALCULATION

S.NO.	WIDTH	LENGTH	AREA (SQ.MT.)
1	1.905	1.905	3.629
2	3.880	1.905	7.391
3	1.905	1.905	3.629
4	7.690	2.325	17.879
5	7.220	2.260	16.317
6	6.770	2.180	14.759
7	2.410	0.650	1.567
8	0.800	3.700	2.960
9	1.200	1.000	1.200
TOTAL AREA			65.702


O.T.S = OPEN TO SKY

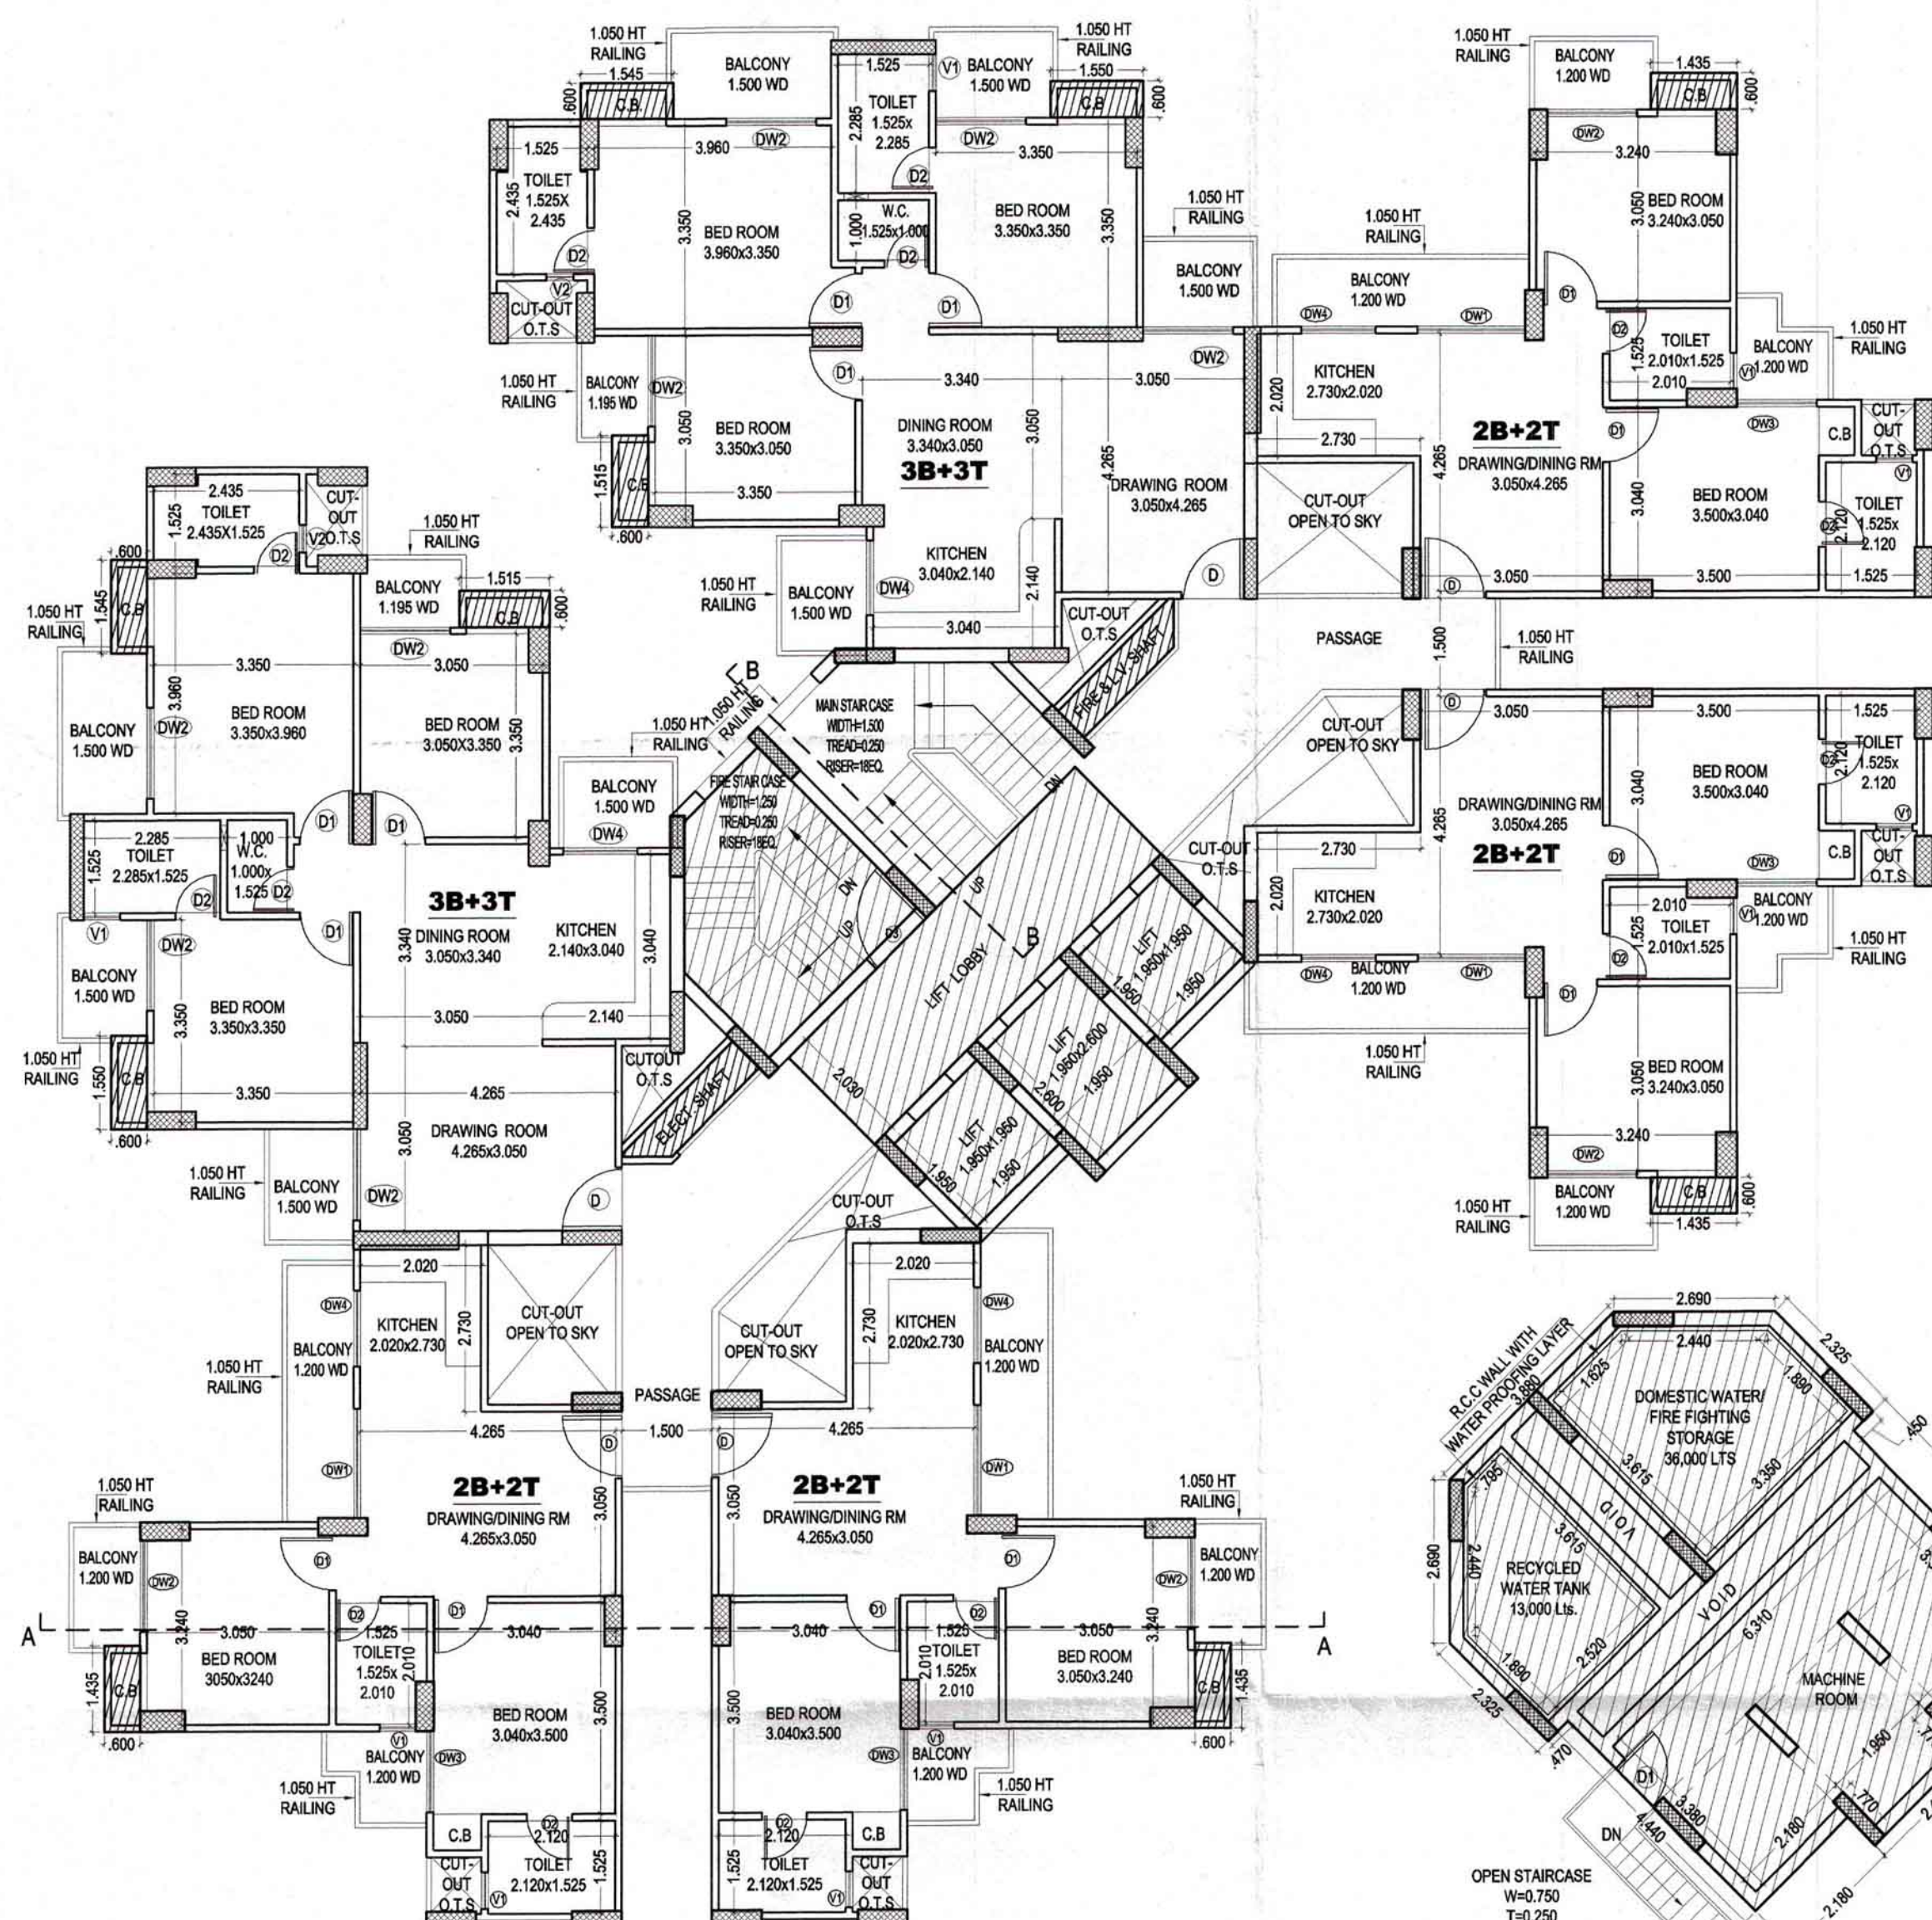

TYPICAL FLOOR PLAN

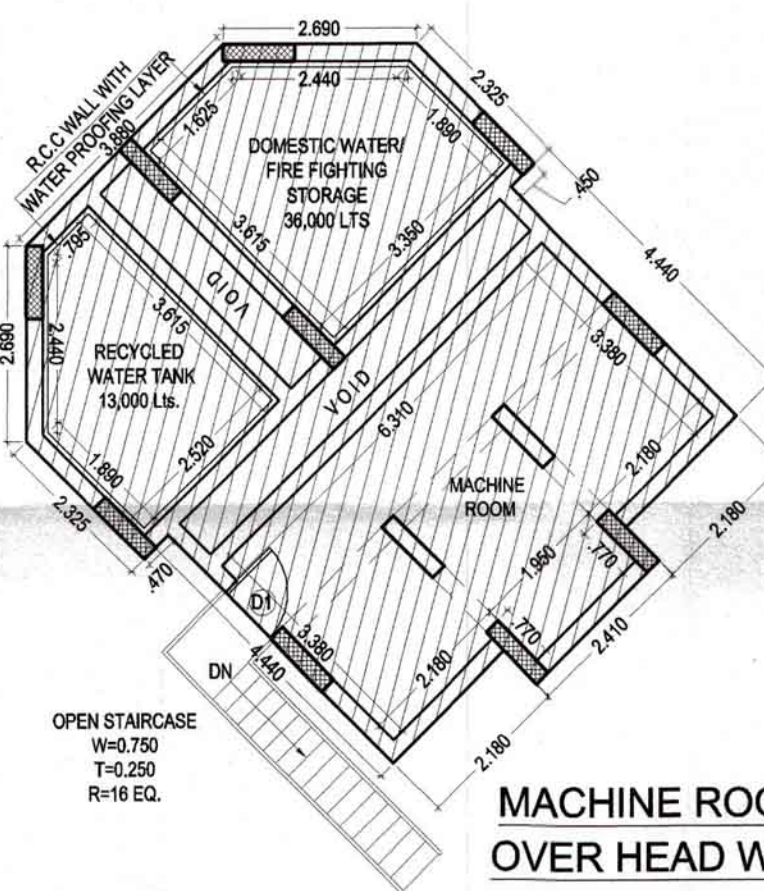

MACHINE ROOM & OVER HEAD WATER TANK

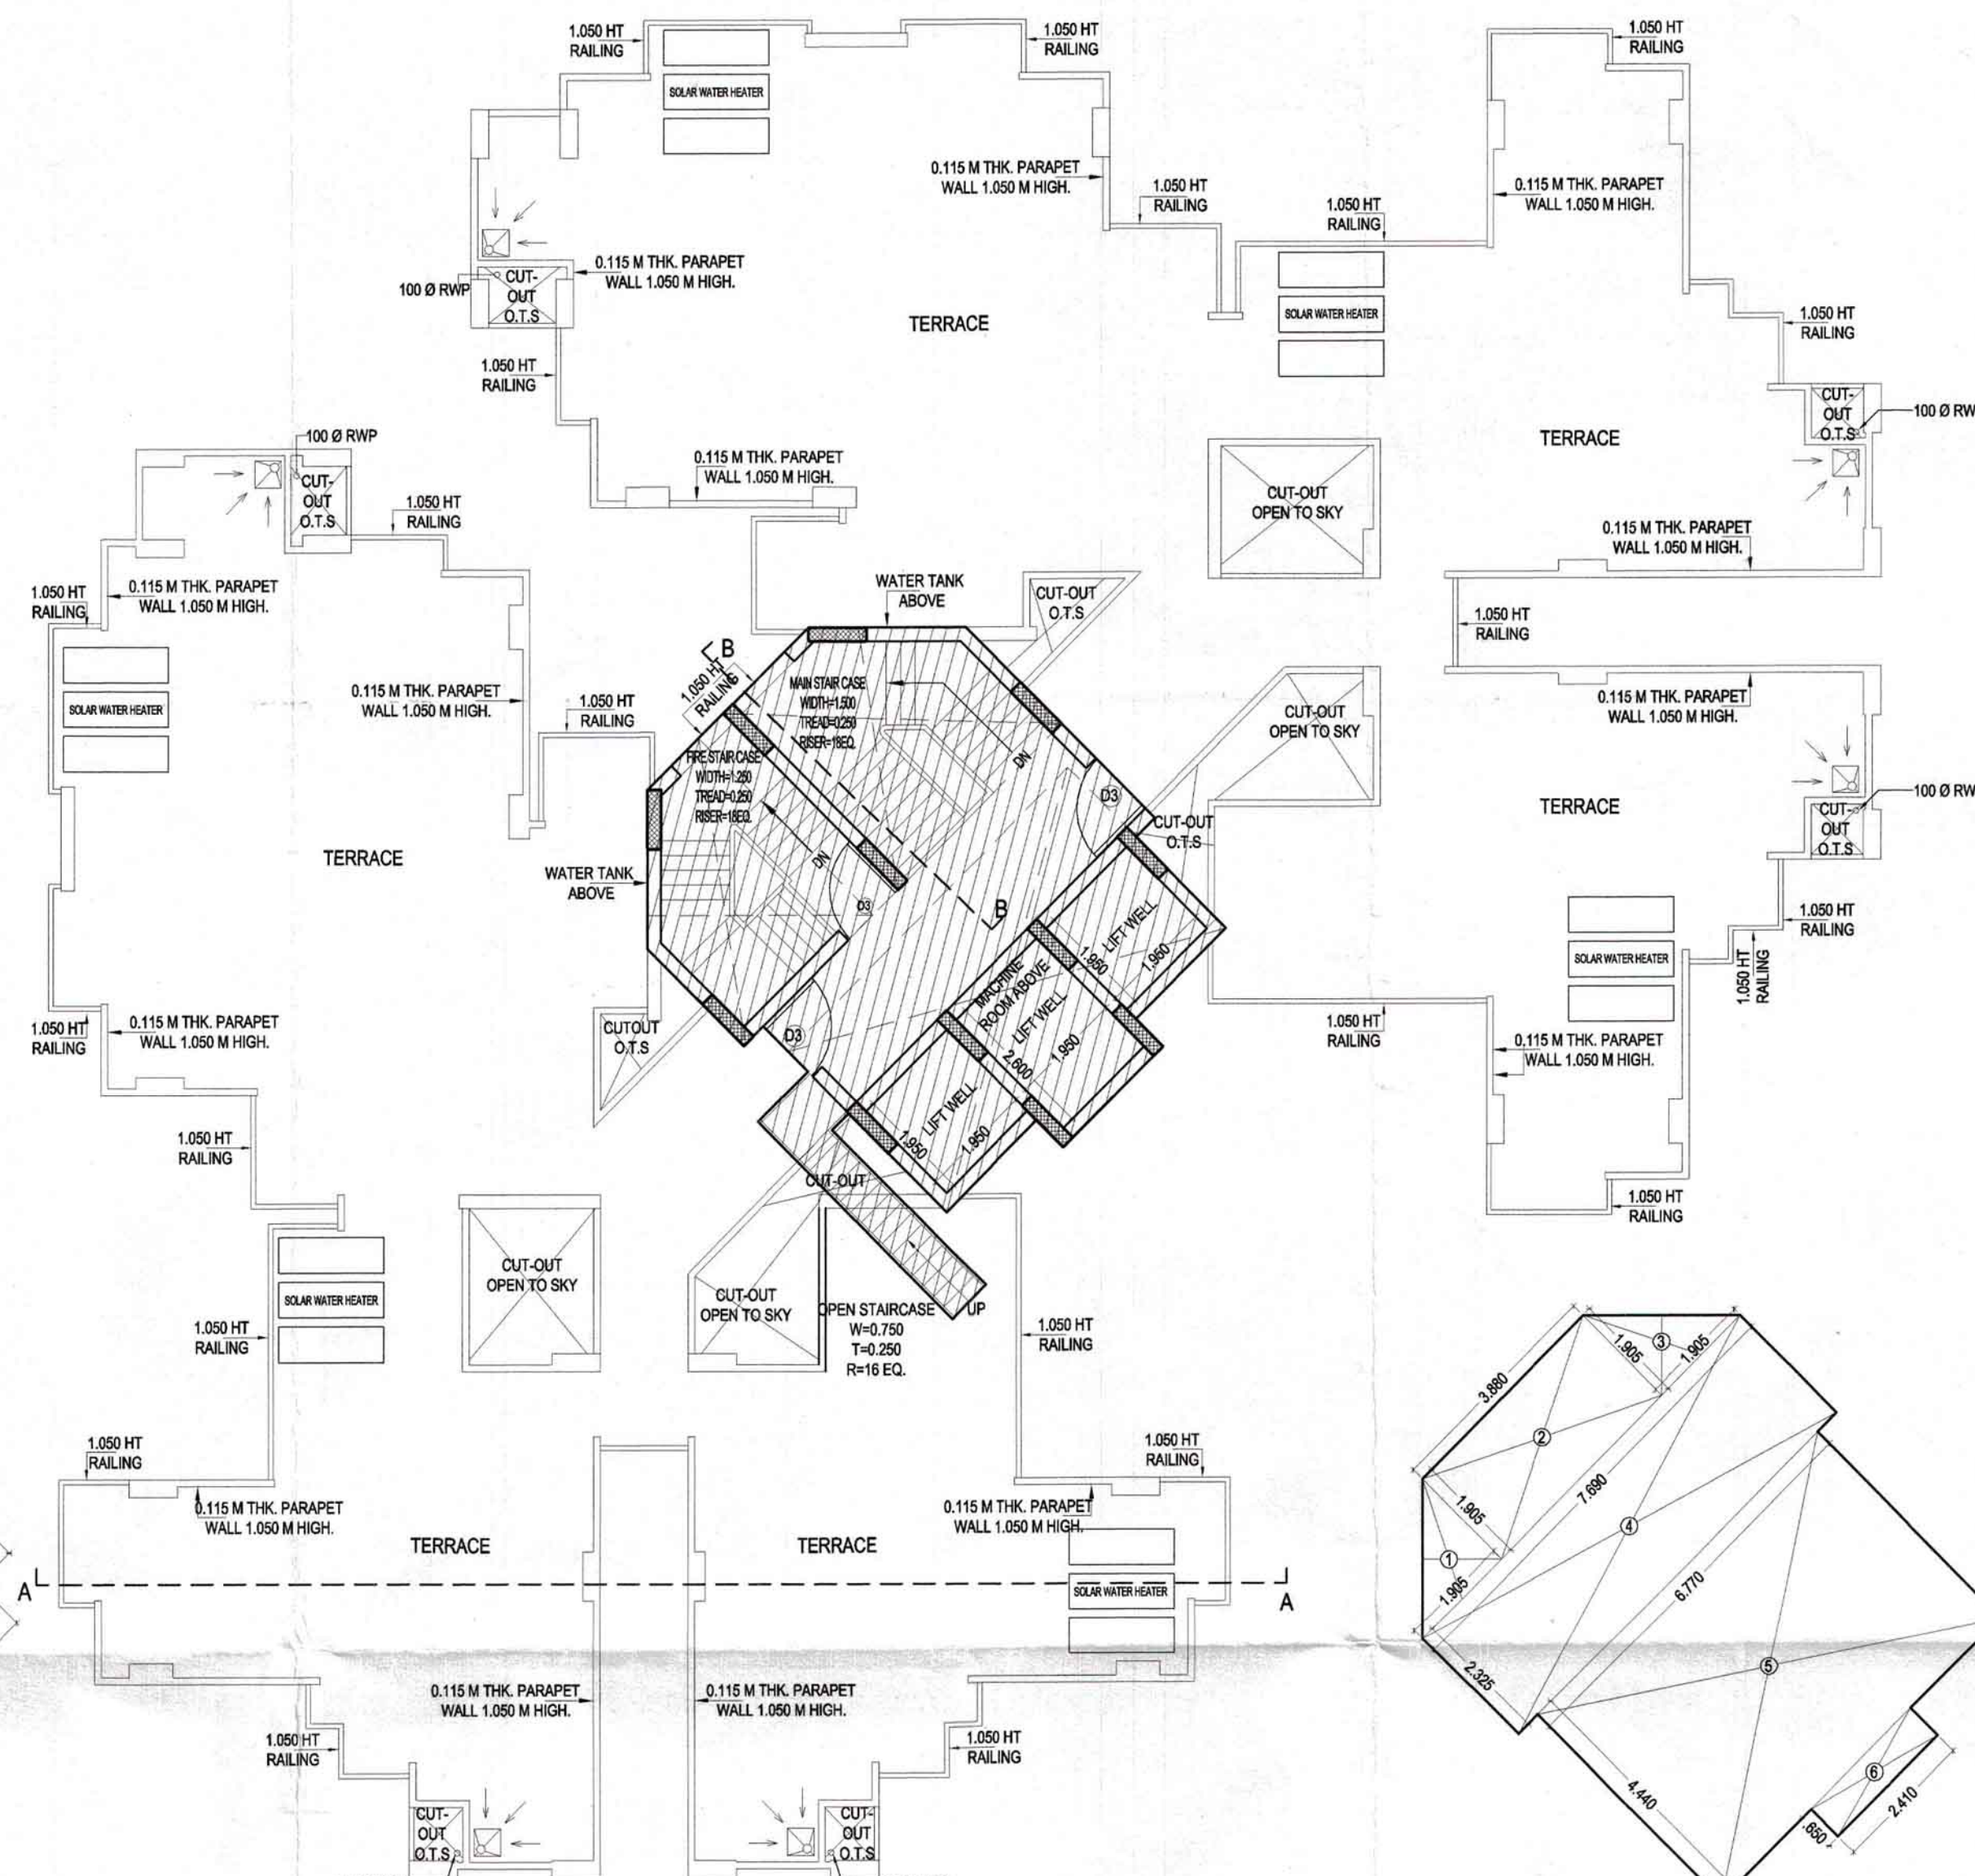

TERRACE PLAN

TOWER C / E

	2 B + 2 T	2 B + 2 T	2 B + 2 T	2 B + 2 T	3 B + 3 T	3 B + 3 T	Circulation / Core area	Total FAR	Cupboard Area (Ancillary area)	Ground Coverage	Fire stair (Ancillary area)	Still Area (Non FAR)	M/R, mummy (Ancillary area)	Fire, Ele. & L.V. Shafts (Ancillary area)	Actual Lobby area (FOR REFF.)	Lobby area (Ancillary area)	LIFT SHAFT (Ancillary area)	Total Ancillary area	Nos. of units
	1	2	3	4	5	6	7	8	9	10	11	12	13	14	15	16	17	18	19
Area details	52.520	52.520	52.520	52.520	83.822	83.822	36.106		8.976	471.903	11.613	407.451	126.227	2.970	13.763	13.763	12.675		
Stilt Floor							36.106	36.106		471.903	11.613	407.451		2.970	13.763	13.763		28.346	0
First Floor	52.520	52.520	52.520	52.520	83.822	83.822	56.855	434.579	8.976		11.613			2.970	13.763	13.763	12.675	49.997	6
Second Floor	52.520	52.520	52.520	52.520	83.822	83.822	56.855	434.579	8.976		11.613			2.970	13.763	13.763	12.675	49.997	6
Third Floor	52.520	52.520	52.520	52.520	83.822	83.822	56.855	434.579	8.976		11.613			2.970	13.763	13.763	12.675	49.997	6
Fourth Floor	52.520	52.520	52.520	52.520	83.822	83.822	56.855	434.579	8.976		11.613			2.970	13.763	13.763	12.675	49.997	6
Fifth Floor	52.520	52.520	52.520	52.520	83.822	83.822	56.855	434.579	8.976		11.613			2.970	13.763	13.763	12.675	49.997	6
Sixth Floor	52.520	52.520	52.520	52.520	83.822	83.822	56.855	434.579	8.976		11.613			2.970	13.763	13.763	12.675	49.997	6
Seventh Floor	52.520	52.520	52.520	52.520	83.822	83.822	56.855	434.579	8.976		11.613			2.970	13.763	13.763	12.675	49.997	6
Eighth Floor	52.520	52.520	52.520	52.520	83.822	83.822	56.855	434.579	8.976		11.613			2.970	13.763	13.763	12.675	49.997	6
Ninth Floor	52.520	52.520	52.520	52.520	83.822	83.822	56.855	434.579	8.976		11.613			2.970	13.763	13.763	12.675	49.997	6
Tenth Floor	52.520	52.520	52.520	52.520	83.822	83.822	56.855	434.579	8.976		11.613			2.970	13.763	13.763	12.675	49.997	6
Eleventh Floor	52.520	52.520	52.520	52.520	83.822	83.822	56.855	434.579	8.976		11.613			2.970	13.763	13.763	12.675	49.997	6
Twelfth Floor	52.520	52.520	52.520	52.520	83.822	83.822	56.855	434.579	8.976		11.613			2.970	13.763	13.763	12.675	49.997	6
Thirteenth Floor	52.520	52.520	52.520	52.520	83.822	83.822	56.855	434.579	8.976		11.613			2.970	13.763	13.763	12.675	49.997	6
Fourteenth Floor	52.520	52.520	52.520	52.520	83.822	83.822	56.855	434.579	8.976		11.613			2.970	13.763	13.763	12.675	49.997	6
Fifteenth Floor	52.520	52.520	52.520	52.520	83.822	83.822	56.855	434.579	8.976		11.613			2.970	13.763	13.763	12.675	49.997	6
Sixteenth Floor	52.520	52.520	52.520	52.520	83.822	83.822	56.855	434.579	8.976		11.613			2.970	13.763	13.763	12.675	49.997	6
Seventeenth Floor	52.520	52.520	52.520	52.520	83.822	83.822	56.855	434.579	8.976		11.613			2.970	13.763	13.763	12.675	49.997	6
Eighteenth Floor	52.520	52.520	52.520	52.520	83.822	83.822	56.855	434.579	8.976		11.613			2.970	13.763	13.763	12.675	49.997	6
M/R, mummy													126.227					126.227	
Total								7858.528		471.903		407.451						1054.519	108

FIRE, ELE. & L.V. SHAFTS AREA DIAGRAM

(ANCILLARY AREA)

S.NO.	WIDTH	LENGTH	AREA (SQ.MT.)
1	0.620	0.620	0.384
2	2.060	0.620	1.277
3	2.110	0.620	1.308
4	0.620	0.620	0.384
TOTAL AREA			2.970

S.NO.	UNIT TYPE	UNIT AREA	C.B.	AREA (SQ.MT.)
1	2B+2T	52.520	0.861	45.326
2	3T+3T	83.822	2.765	231.776
3	TYPICAL CORE AREA			56.855
TOTAL AREA				443.557
GROUND CORE AREA				36.106
STILT AREA (TOTAL AREA - GR.CORE)				407.451

MACHINE ROOM & O.H.T. AREA CALCULATION

S.NO.	WIDTH	LENGTH	AREA (SQ.MT.)
1	1.905	1.905	3.629
2	3.880	1.905	7.391
3	1.905	1.905	3.629
4	7.690	2.325	17.879
5	6.770	2.440	16.519
6	2.410	0.650	1.567
TOTAL AREA			60.525

MUMTY AREA	=	65.702
MACHINE ROOM & O.H.T. AREA	=	60.525
TOTAL	=	126.227

BALCONY AREA AT GR. FLOOR

(2B+2T x 4) + (3B+3T x 2)

(10.555 x 4) + (14.858 x 2) = 71.935 Sq Mt.

PROJECT TITLE:

REVISED & PURCHASABLE GROUP HOUSING AT PLOT NO. GH-07B, SECTOR-TECHZONE IV, GREATER NOIDA. FOR - M/S SUPERCITY DEVELOPERS Pvt. Ltd.

DRAWING TITLE:-

TYPICAL FLOOR, TERRACE PLAN & AREA CHART (TOWER-C & E) (S+18)

SCALE: 1:100

DATE: 20131214

DEALT

JOB NO. \\Comp14\DD\20111008\SUPER CITY\20121214_REVISI

SUBMISSION_SUPER CITY\3.5_FAR

DEEPAK MEHTA & ASSOCIATES

ARCHITECTS, PLANNERS, VALUERS, LANDSCAPE & INTERIORS

PLOT NO. 18 ABHISHEK PLAZA L.S.C. MAYUR VIHAR PH II DELHI 91

PH: 65272180 TELEFAX: 22770180

Architect Deepak Mehta

GDA/57/10840

Plot No. 18, Abhishek Plaza LSC

Mayur Vihar Ph-II, Delhi-91

ARCHITECT'S SIGN

For SUPERCITY DEVELOPERS PVT. LTD.

Auth. Signatory

OWNER'S SIGN