




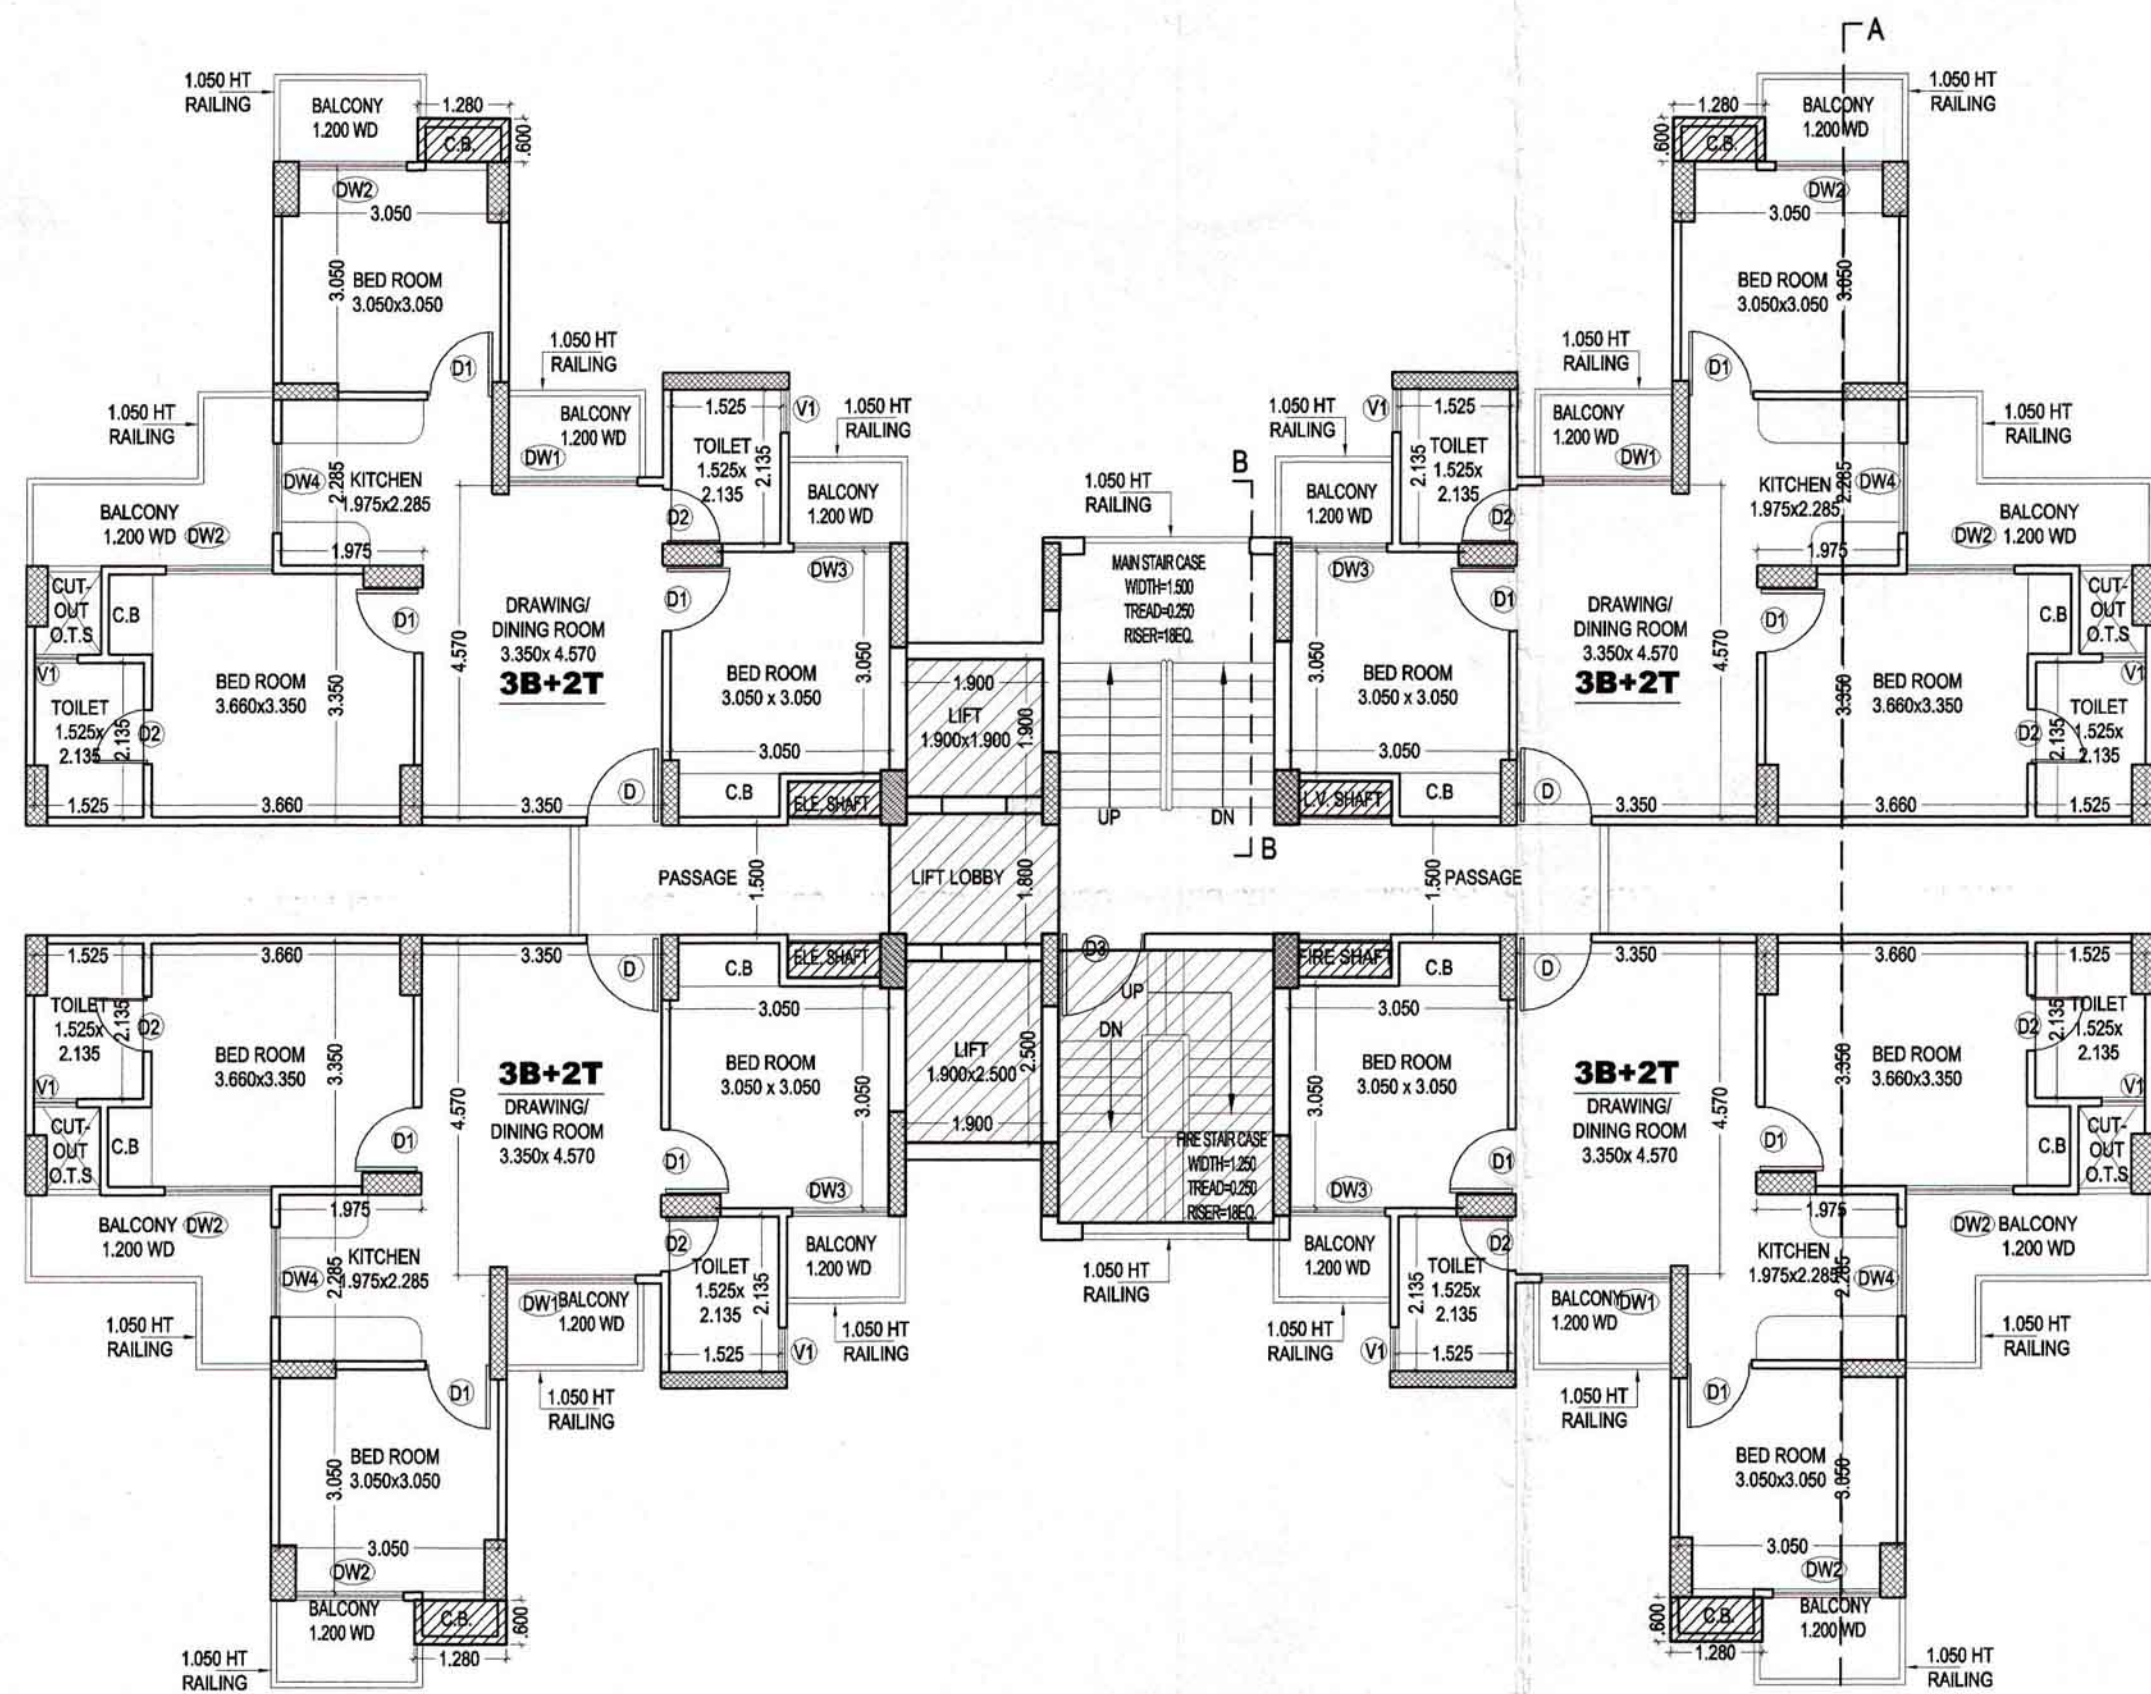


TYPICAL FLOOR PLAN

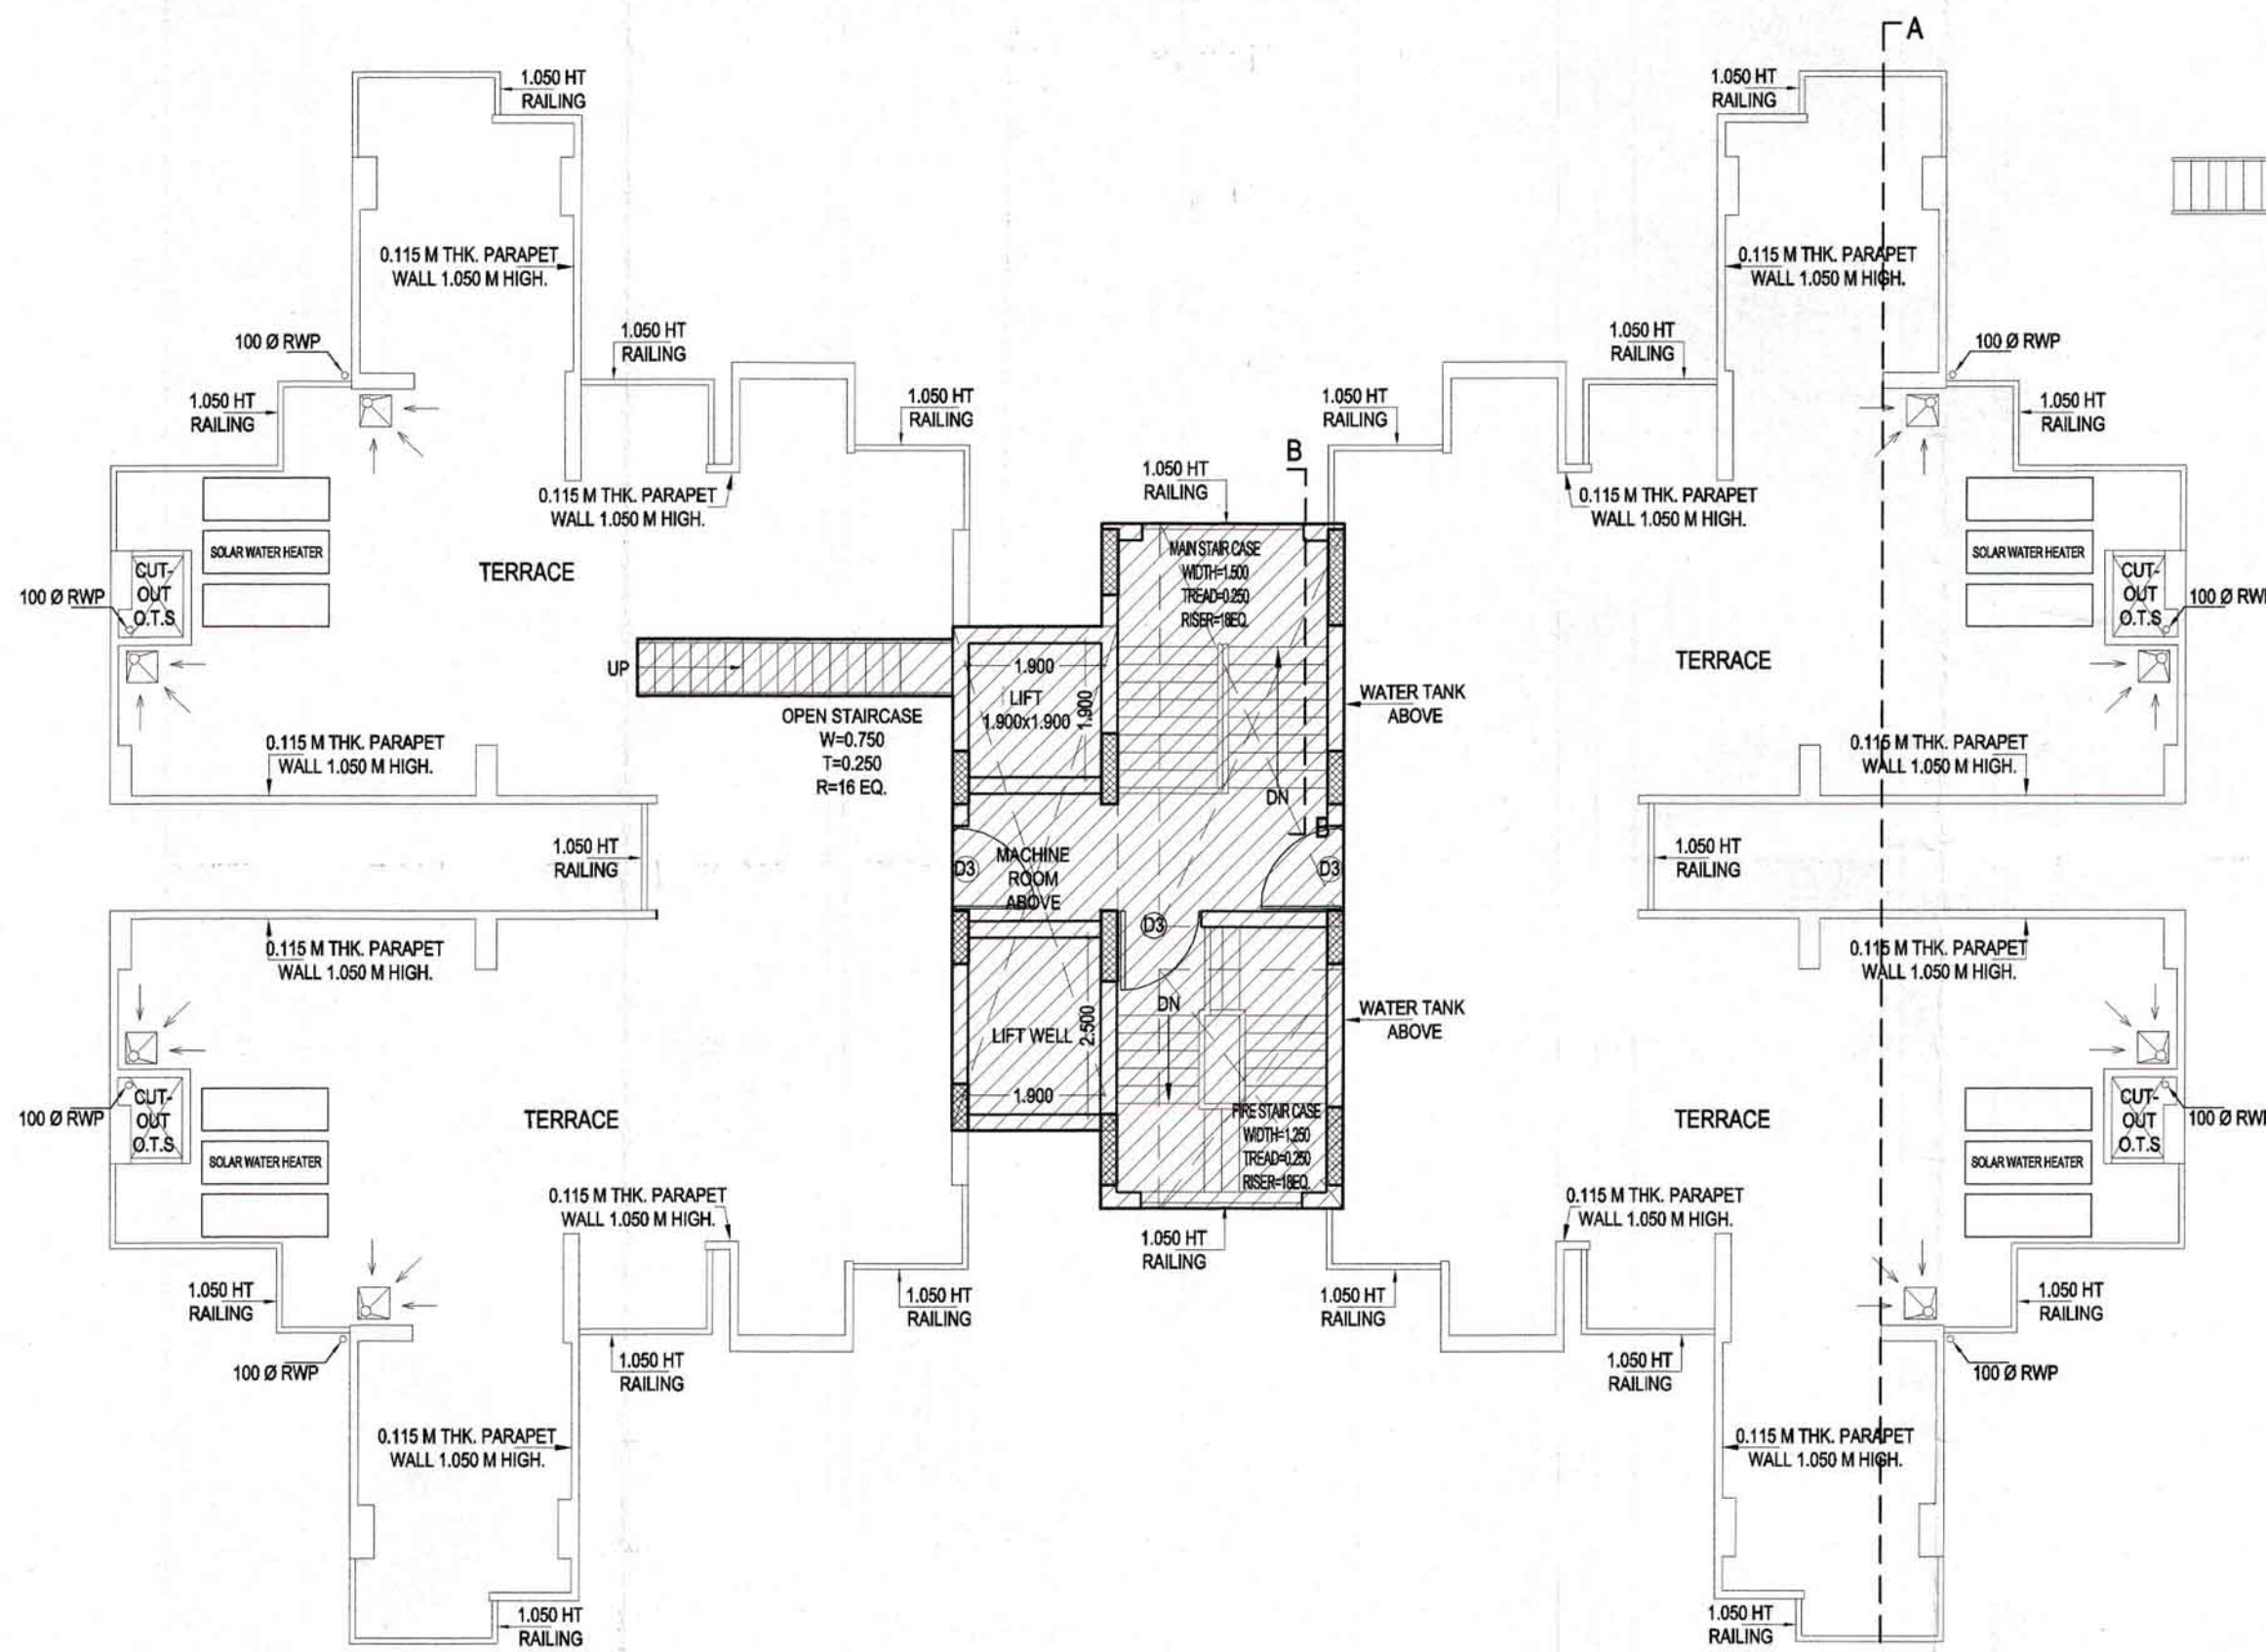

TERRACE PLAN

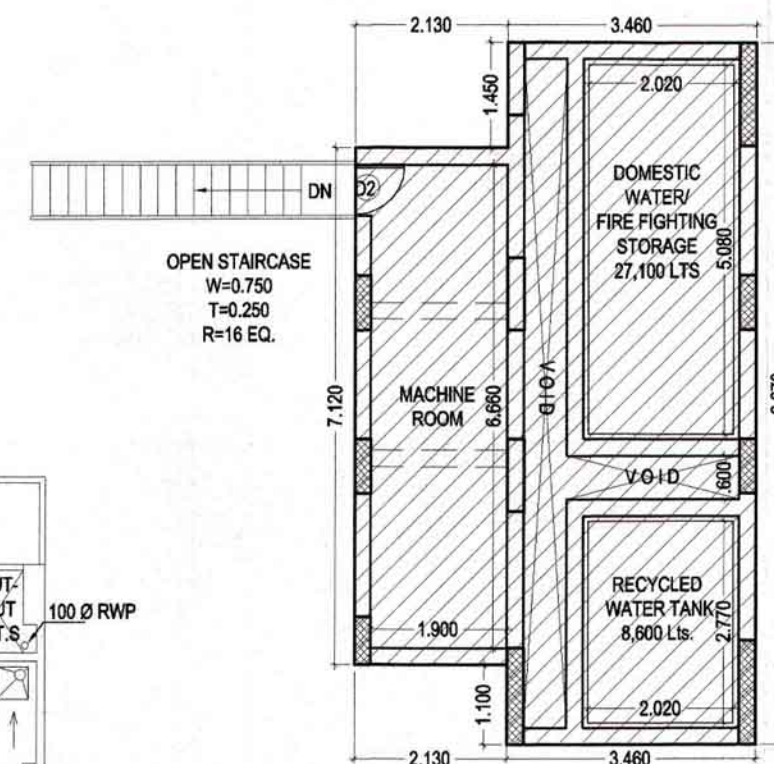


MACHINE ROOM & OVER HEAD WATER TANK

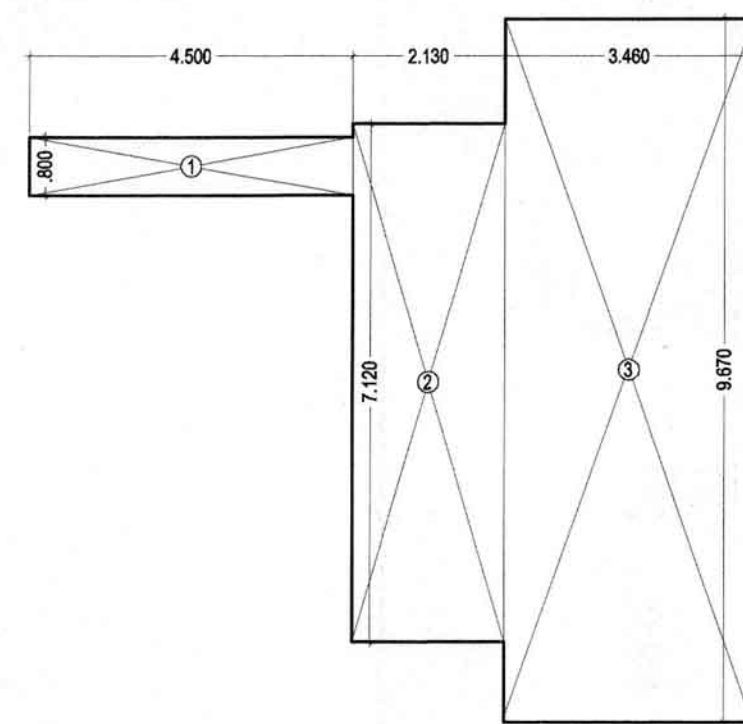

MUMTY AREA CALCULATION

MUMTY AREA			
SNO.	WIDTH	LENGTH	AREA(SQM)
1	4.500	x 0.800	= 3.600
2	2.130	x 7.120	= 15.166
3	3.460	x 9.670	= 33.458
TOTAL			= 52.224

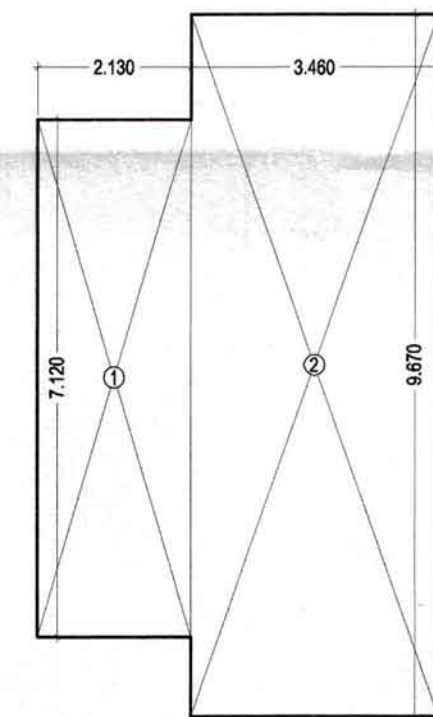

TOWER D																	
	3 Bed 2 Toilet	3 Bed 2 Toilet	3 Bed 2 Toilet	3 Bed 2 Toilet	Circulation / Core area	Total FAR	Cupboard Area (Ancillary area)	Ground Coverage	Fire stair (Ancillar y area)	Stilt Area (Non FAR)	M/R, mumty (Ancillary area)	Fire,Ele.& L.V. Shafts (Ancillary area)	Actual Lobby area (FOR REFF.)	Lobby area (Ancillary area)	LIFT SHAFT(A ncillary area)	Total Ancillary area	Nos. of units
	1	2	3	4	5	6	7	8	9	10	11	12		13	14	15	16
								(1 to 7)+ 9+10+12 +13								7+9+11 +12+13 + 14	
Area details	67.885	67.885	67.885	67.885	33.264		3.072	330.562	11.25	279.435	100.848	2.503	4.110	4.110	8.360		
Stilt Floor					33.264	33.264		330.562	11.250	279.435		2.503	4.110	4.110		17.863	0
First Floor	67.885	67.885	67.885	67.885	38.087	309.627	3.072		11.250			2.503	4.110	4.110	8.360	29.295	4
Second Floor	67.885	67.885	67.885	67.885	38.087	309.627	3.072		11.250			2.503	4.110	4.110	8.360	29.295	4
Third Floor	67.885	67.885	67.885	67.885	38.087	309.627	3.072		11.250			2.503	4.110	4.110	8.360	29.295	4
Fourth Floor	67.885	67.885	67.885	67.885	38.087	309.627	3.072		11.250			2.503	4.110	4.110	8.360	29.295	4
Fifth Floor	67.885	67.885	67.885	67.885	38.087	309.627	3.072		11.250			2.503	4.110	4.110	8.360	29.295	4
Sixth Floor	67.885	67.885	67.885	67.885	38.087	309.627	3.072		11.250			2.503	4.110	4.110	8.360	29.295	4
Seventh Floor	67.885	67.885	67.885	67.885	38.087	309.627	3.072		11.250			2.503	4.110	4.110	8.360	29.295	4
Eighth Floor	67.885	67.885	67.885	67.885	38.087	309.627	3.072		11.250			2.503	4.110	4.110	8.360	29.295	4
Ninth Floor	67.885	67.885	67.885	67.885	38.087	309.627	3.072		11.250			2.503	4.110	4.110	8.360	29.295	4
Tenth Floor	67.885	67.885	67.885	67.885	38.087	309.627	3.072		11.250			2.503	4.110	4.110	8.360	29.295	4
Eleventh Floor	67.885	67.885	67.885	67.885	38.087	309.627	3.072		11.250			2.503	4.110	4.110	8.360	29.295	4
Twelfth Floor	67.885	67.885	67.885	67.885	38.087	309.627	3.072		11.250			2.503	4.110	4.110	8.360	29.295	4
Thirteenth Floor	67.885	67.885	67.885	67.885	38.087	309.627	3.072		11.250			2.503	4.110	4.110	8.360	29.295	4
Fourteenth Floor	67.885	67.885	67.885	67.885	38.087	309.627	3.072		11.250			2.503	4.110	4.110	8.360	29.295	4
Fifteenth Floor	67.885	67.885	67.885	67.885	38.087	309.627	3.072		11.250			2.503	4.110	4.110	8.360	29.295	4
Sixteenth Floor	67.885	67.885	67.885	67.885	38.087	309.627	3.072		11.250			2.503	4.110	4.110	8.360	29.295	4
Sevanteenth Floor	67.885	67.885	67.885	67.885	38.087	309.627	3.072		11.250			2.503	4.110	4.110	8.360	29.295	4
Eighteenth Floor	67.885	67.885	67.885	67.885	38.087	309.627	3.072		11.250			2.503	4.110	4.110	8.360	29.295	4
M/R, mumty											100.848					100.848	
Total						5606.550		330.562		279.435						646.021	72

MACHINE ROOM & O.H.T. AREA CALCULATION

MACHINE ROOM & O.H.T. AREA			
SNO.	WIDTH	LENGTH	AREA(SQM)
1	2.130	x 7.120	= 15.166
2	3.460	x 9.670	= 33.458
TOTAL			= 48.624

MUMTY AREA		=	52.224
MACHINE ROOM & O.H.T.		=	48.624
TOTAL		=	100.848

O.T.S = OPEN TO SKY

BALCONY AREA AT GR. FLOOR	
(3B+2Tx 4)	
(12.117 x 4) = 48.468 Sq Mt.	

PROJECT TITLE:
REVISED & PURCHASABLE GROUP
HOUSING AT PLOTNO.GH-07B,SECTOR-
TECHZONE IV,GREATER NOIDA.
FOR - M/S SUPERCITY DEVELOPERS
Pvt. Ltd.

DRAWING TITLE:-	S-13 DRG NO.
TYPICAL FLOOR, TERRACE PLAN & AREA CHART (TOWER- D) (S+18)	

SCALE	1:100
DATE	20131214
DEALT	
JOB NO.	\\Comp14\ND\20111008SUPER CITY\20121124_REVIS SUBMISSION_SUPERCITY\35_F.A.R

DEEPAK MEHTA & ASSOCIATES
ARCHITECTS, PLANNERS, VALUERS, LANDSCAPE & INTERIORS
PLOT NO. 16 ABHISHEK PLAZA L.S.C. MAYUR VIHAR PH II DELHI 91
PH: 65272180 TELEFAX: 22770180

Architect Deepak Mehta
COA/37/10849
Plot No. 16, Abhishek Plaza LSC
Mayur Vihar Ph-II, Delhi-91

ARCHITECT'S SIGN

For SUPERCITY DEVELOPERS PVT. LTD.

Auth. Signatory

OWNER'S SIGN