



DOORS & WINDOWS SCHEDULE

S.NO.	TYPE	SIZE	S.LVL.	LLVL.
1	D	1.050x2.050	±00	2.050
2	D1	0.900x2.050	±00	2.050
3	D2	0.750x2.050	±00	2.050
4	D3	1.200x2.050	±00	2.050
5	DW1	1.800x2.050	±000.450	2.050
6	DW2	1.500x2.050	±000.450	2.050
7	DW3	1.340x2.050	±000.450	2.050
8	DW4	1.240x2.050	±001.050	2.050
9	W1	0.660x1.000	+1.050	2.050
10	V1	0.600x1.000	+1.050	2.050
11	V2	0.500x1.150	+0.900	2.050

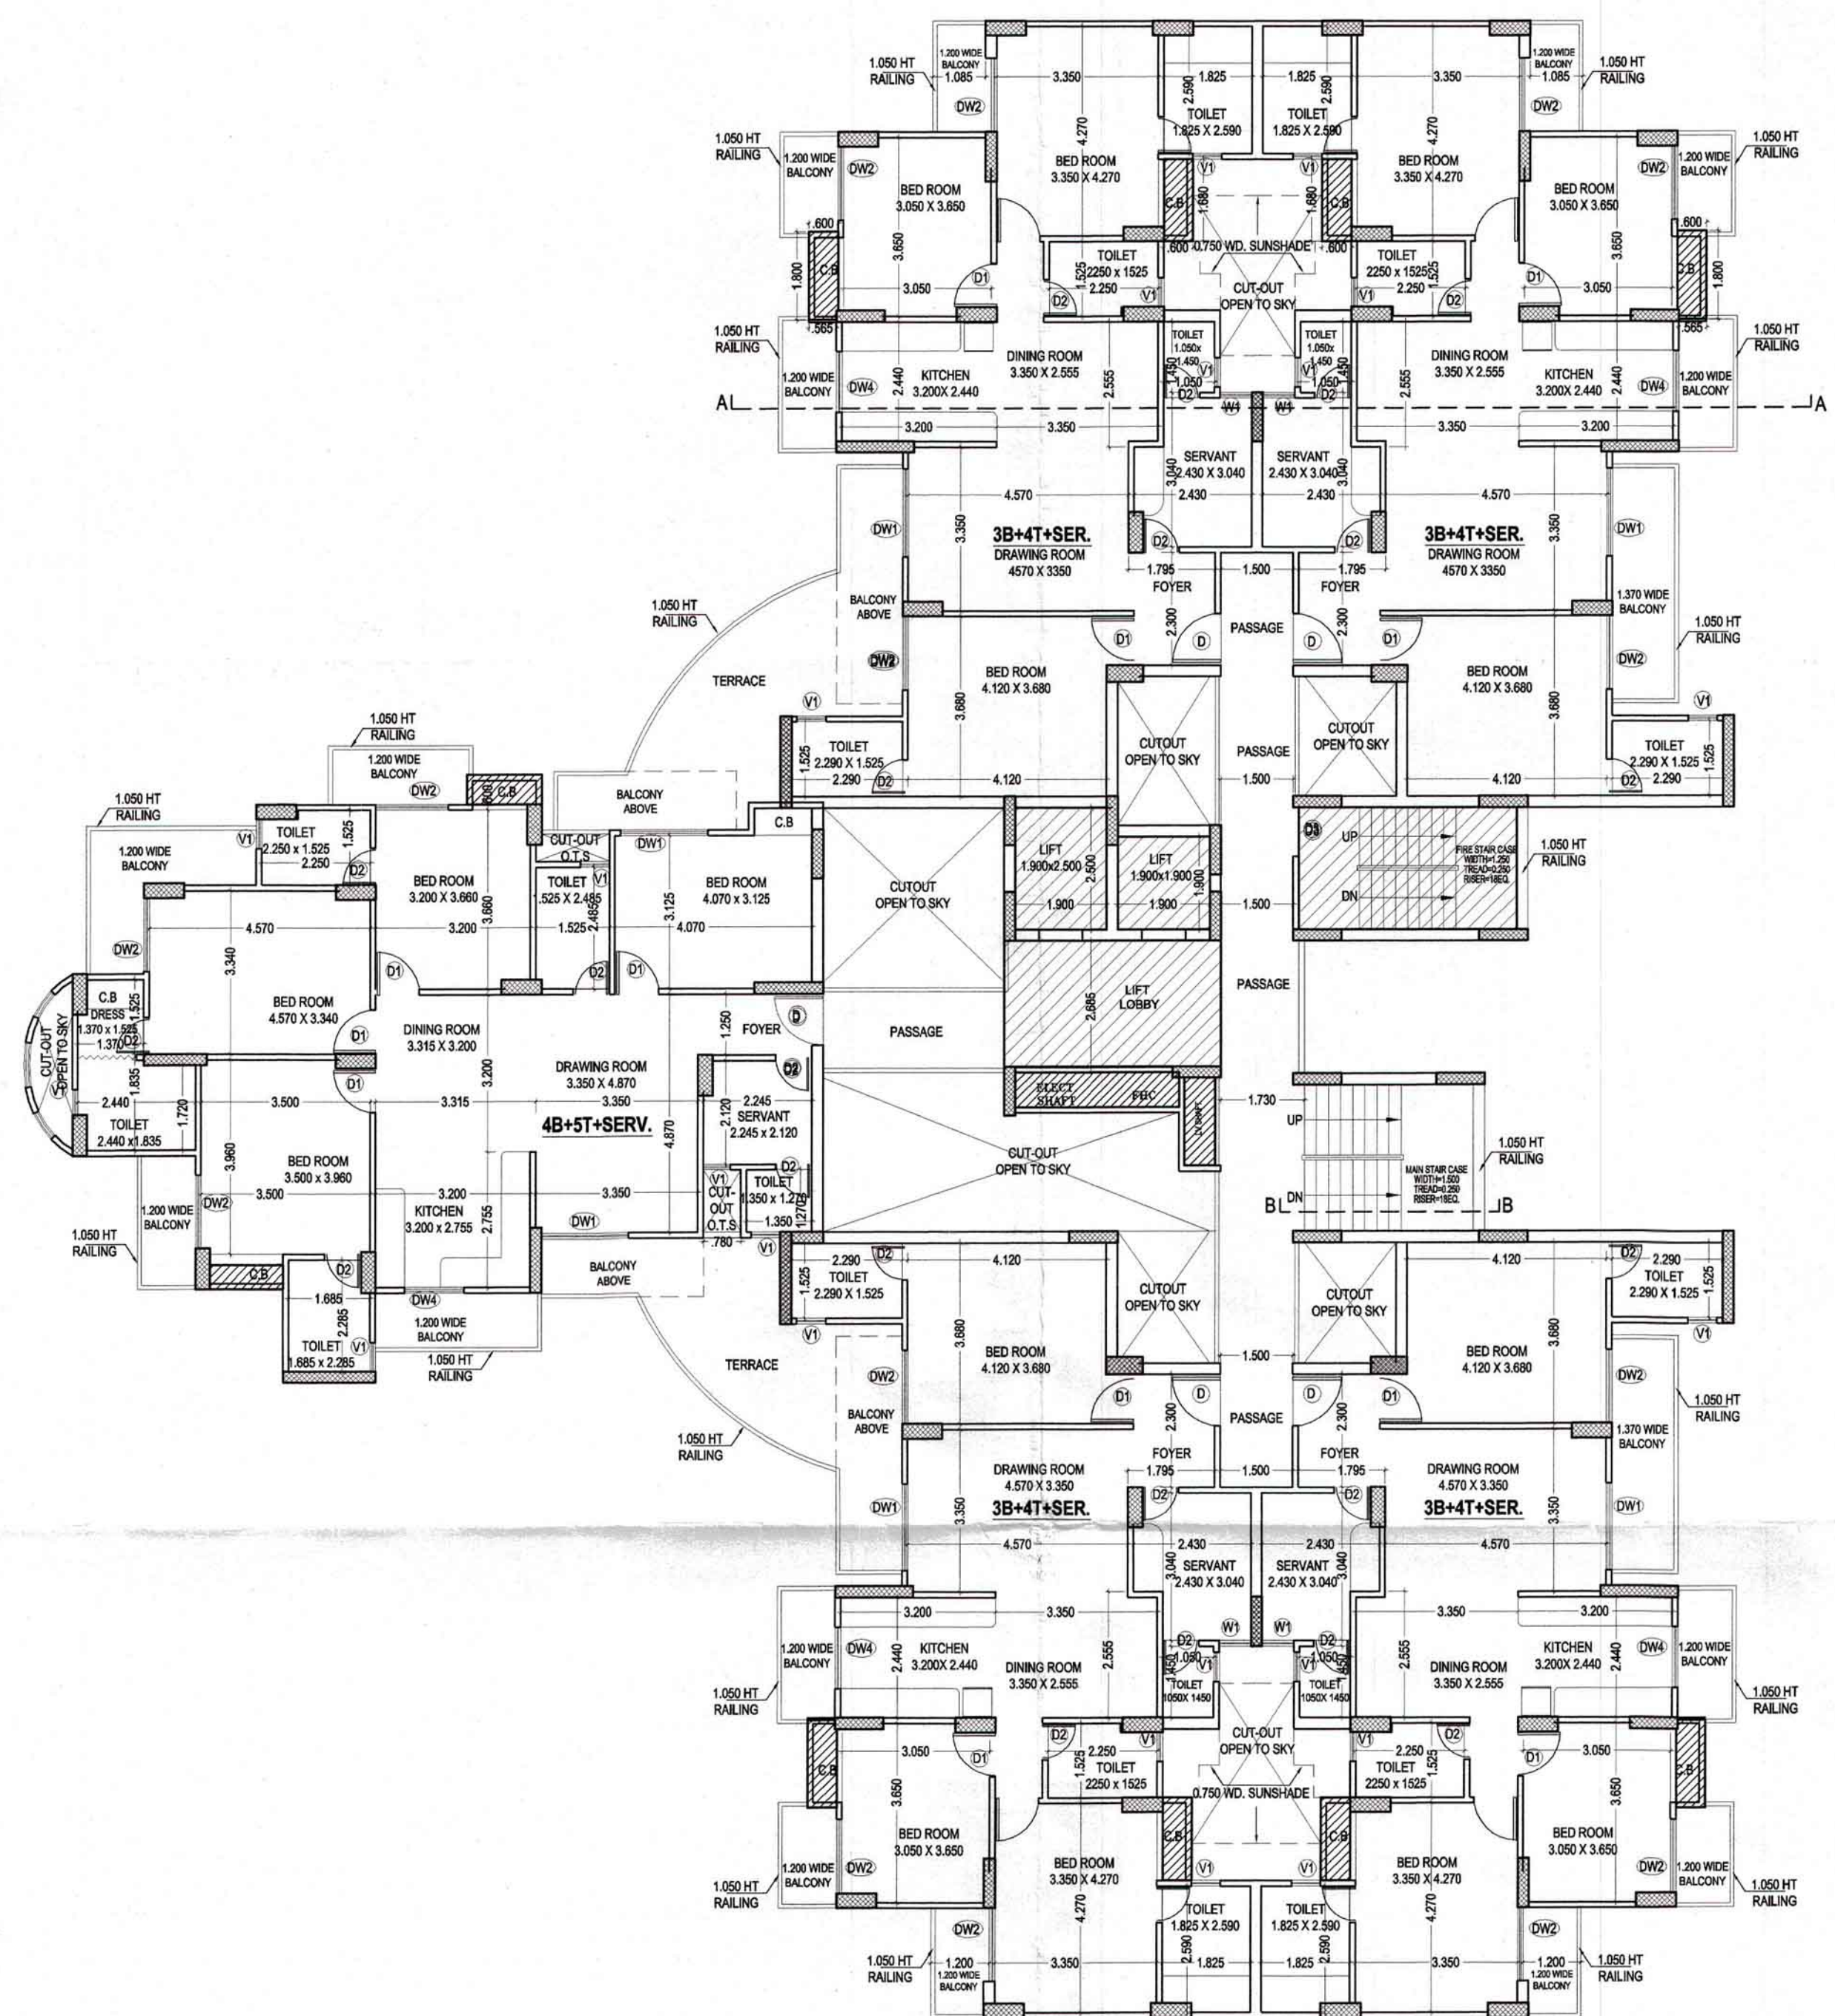

SECOND FLOOR PLAN

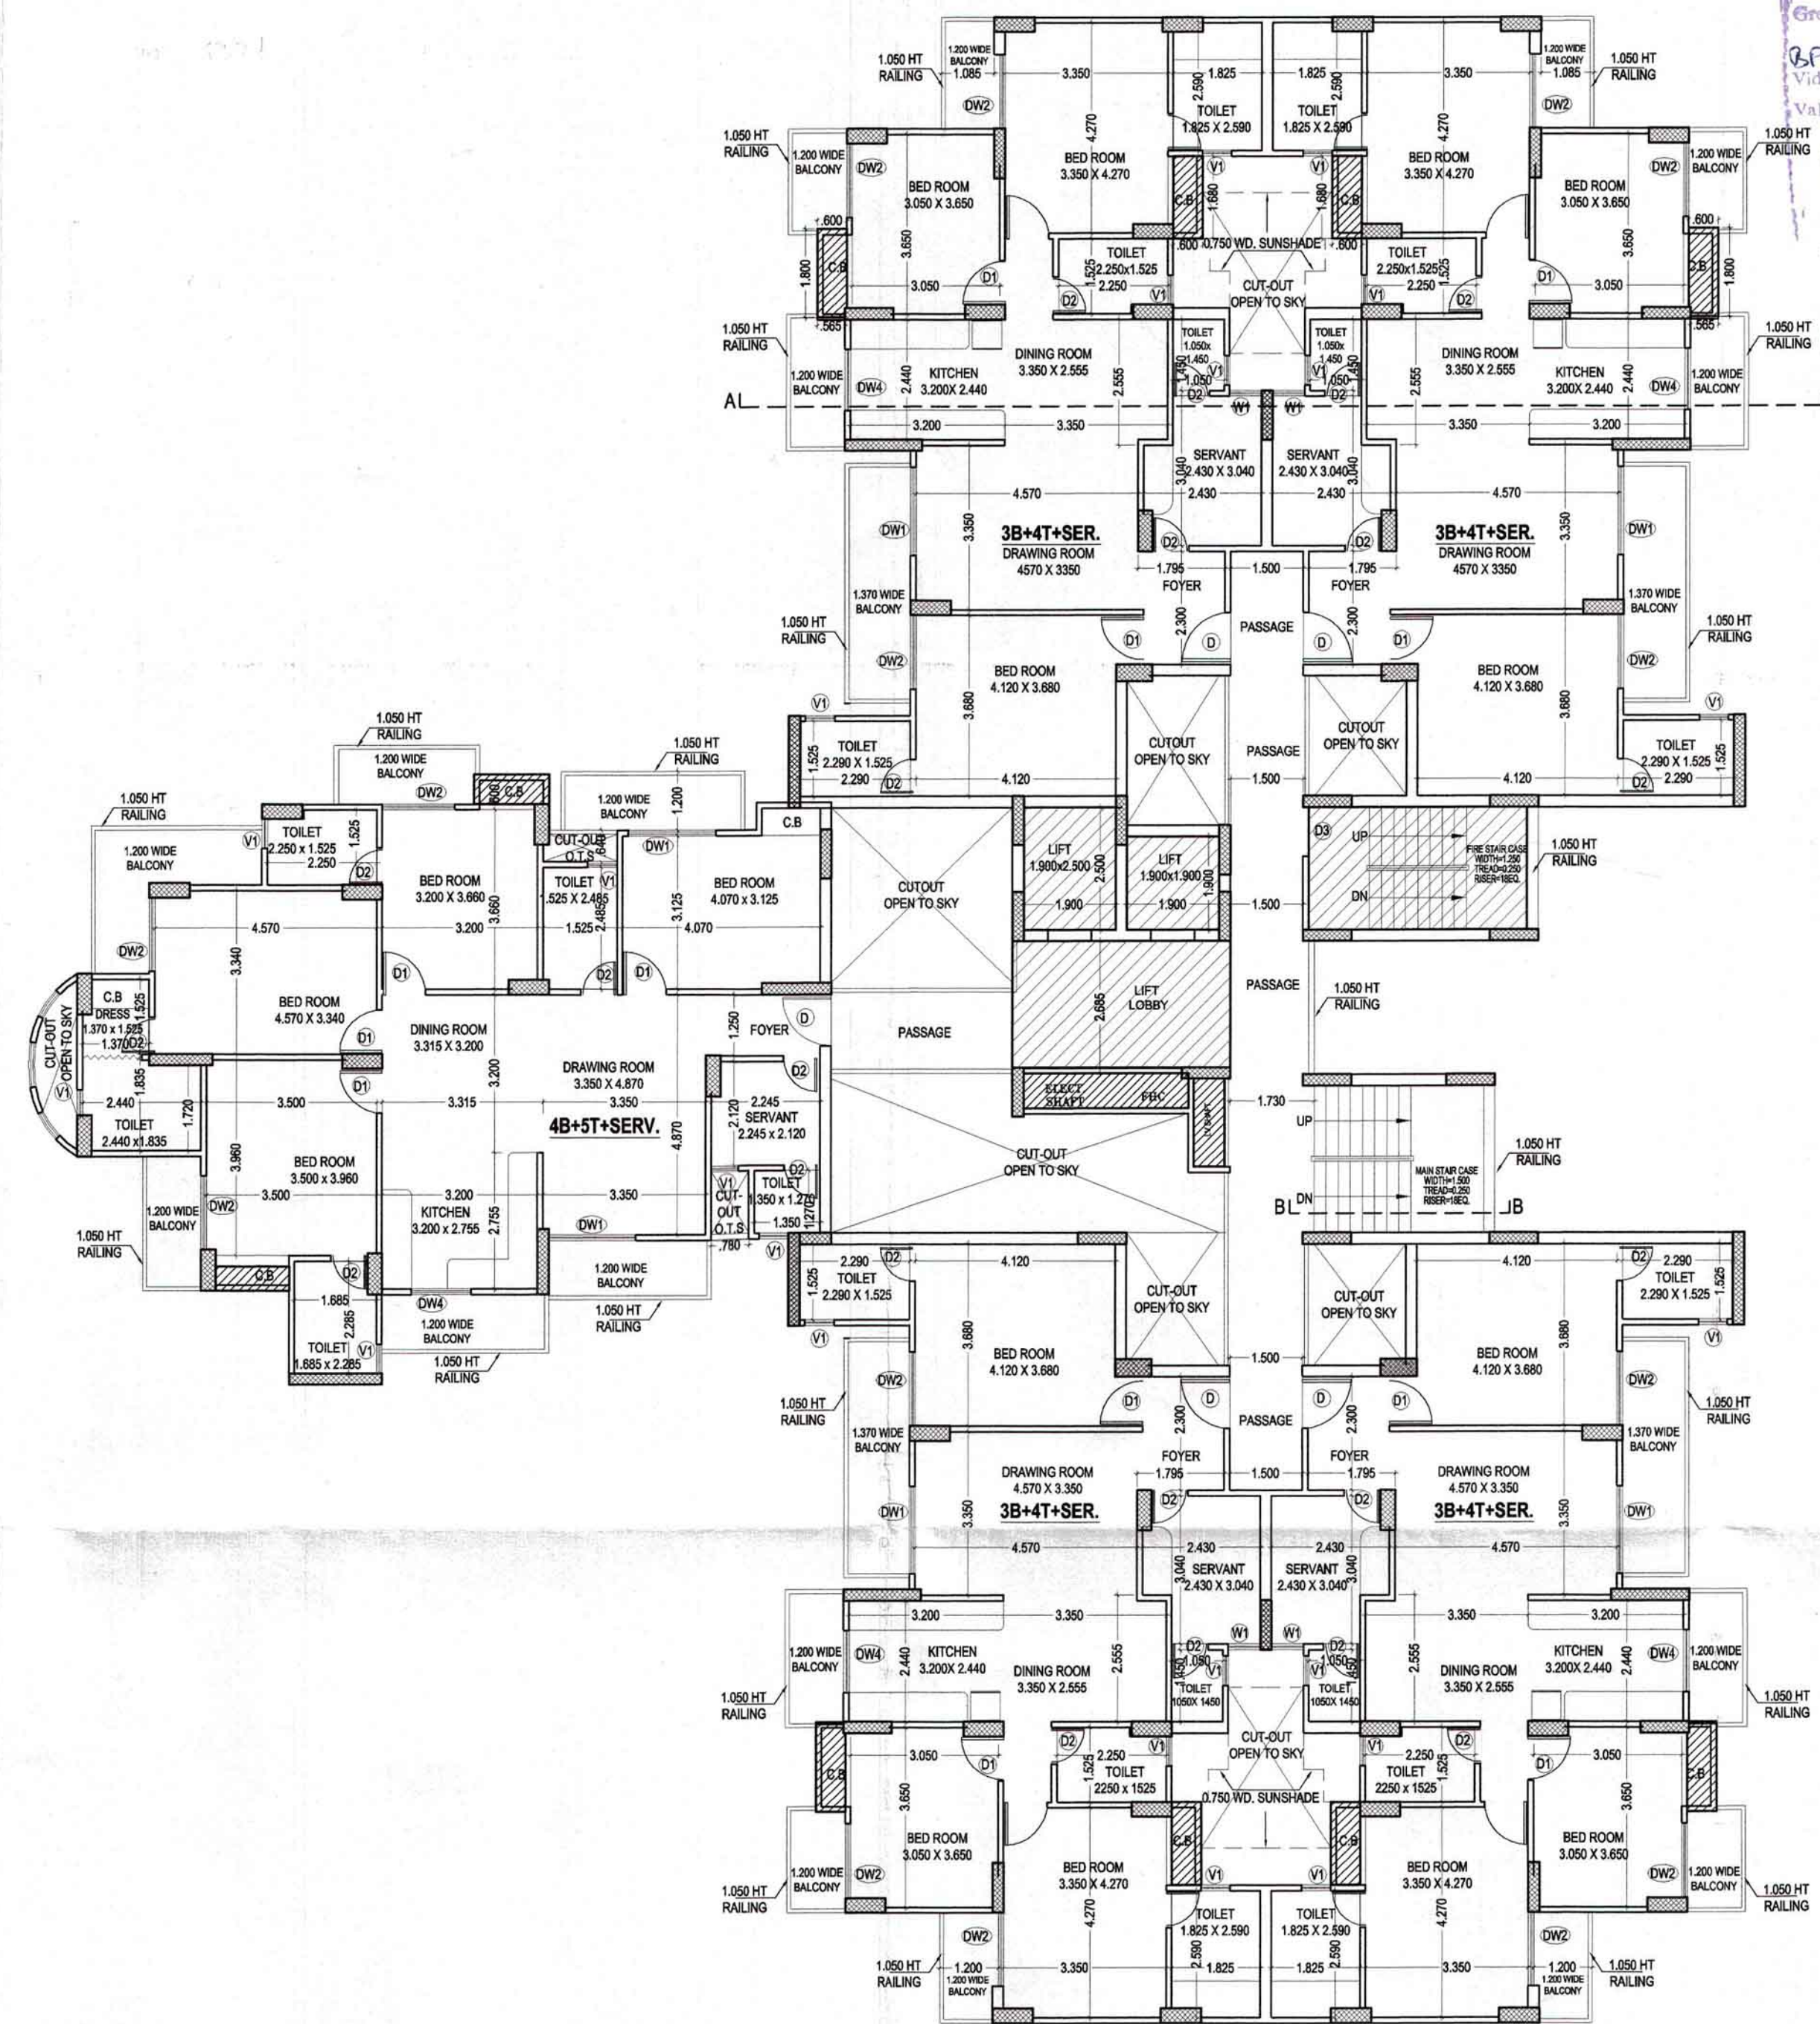


TYPICAL FLOOR

4B+5T+SERV.

UNIT AREA = (16.535 x 11.825) = 195.526 - 63.93 (Less Area) = 131.597 SQ.MT.

S.NO	WIDTH	LENGTH	LESS AREA (SQ.MT.)
1	4.280	x 0.560	= 2.397
2	1.410	x 0.410	= 0.578
3	0.885	x 0.115	= 0.102
4	0.780	x 1.155	= 0.901
5	0.885	x 3.040	= 2.690
6	4.940	x 2.925	= 14.450
7	3.430	x 1.840	= 6.311
8	1.515	x 2.400	= 3.636
9	3.850	x 1.915	= 7.373
10	3.550	x 2.725	= 9.674
11	AREA BY P LINE		= 0.489
12	AREA BY P LINE		= 2.227
13	AREA BY P LINE		= 0.489
14	2.480	x 3.480	= 8.630
15	0.830	x 1.630	= 1.353
16	1.490	x 1.665	= 2.481
17	5.910	x 0.025	= 0.150
TOTAL AREA			63.930
C.B. AREA CALCULATION (Not include in F.A.R)			
A	1.545	x 0.600	= 0.927
B	1.515	x 0.485	= 0.735
TOTAL AREA			1.662
BALCONY AREA CALCULATION			
a	2.995	x 0.600	= 1.797
b	2.880	x 0.600	= 1.728
c	3.780	x 1.200	= 4.536
d	3.350	x 1.200	= 4.020
e	3.430	x 1.200	= 4.116
f	1.200	x 2.725	= 3.270
g	1.200	x 3.015	= 3.618
h	0.830	x 1.165	= 0.967
i	1.490	x 1.200	= 1.788
TOTAL AREA			25.840

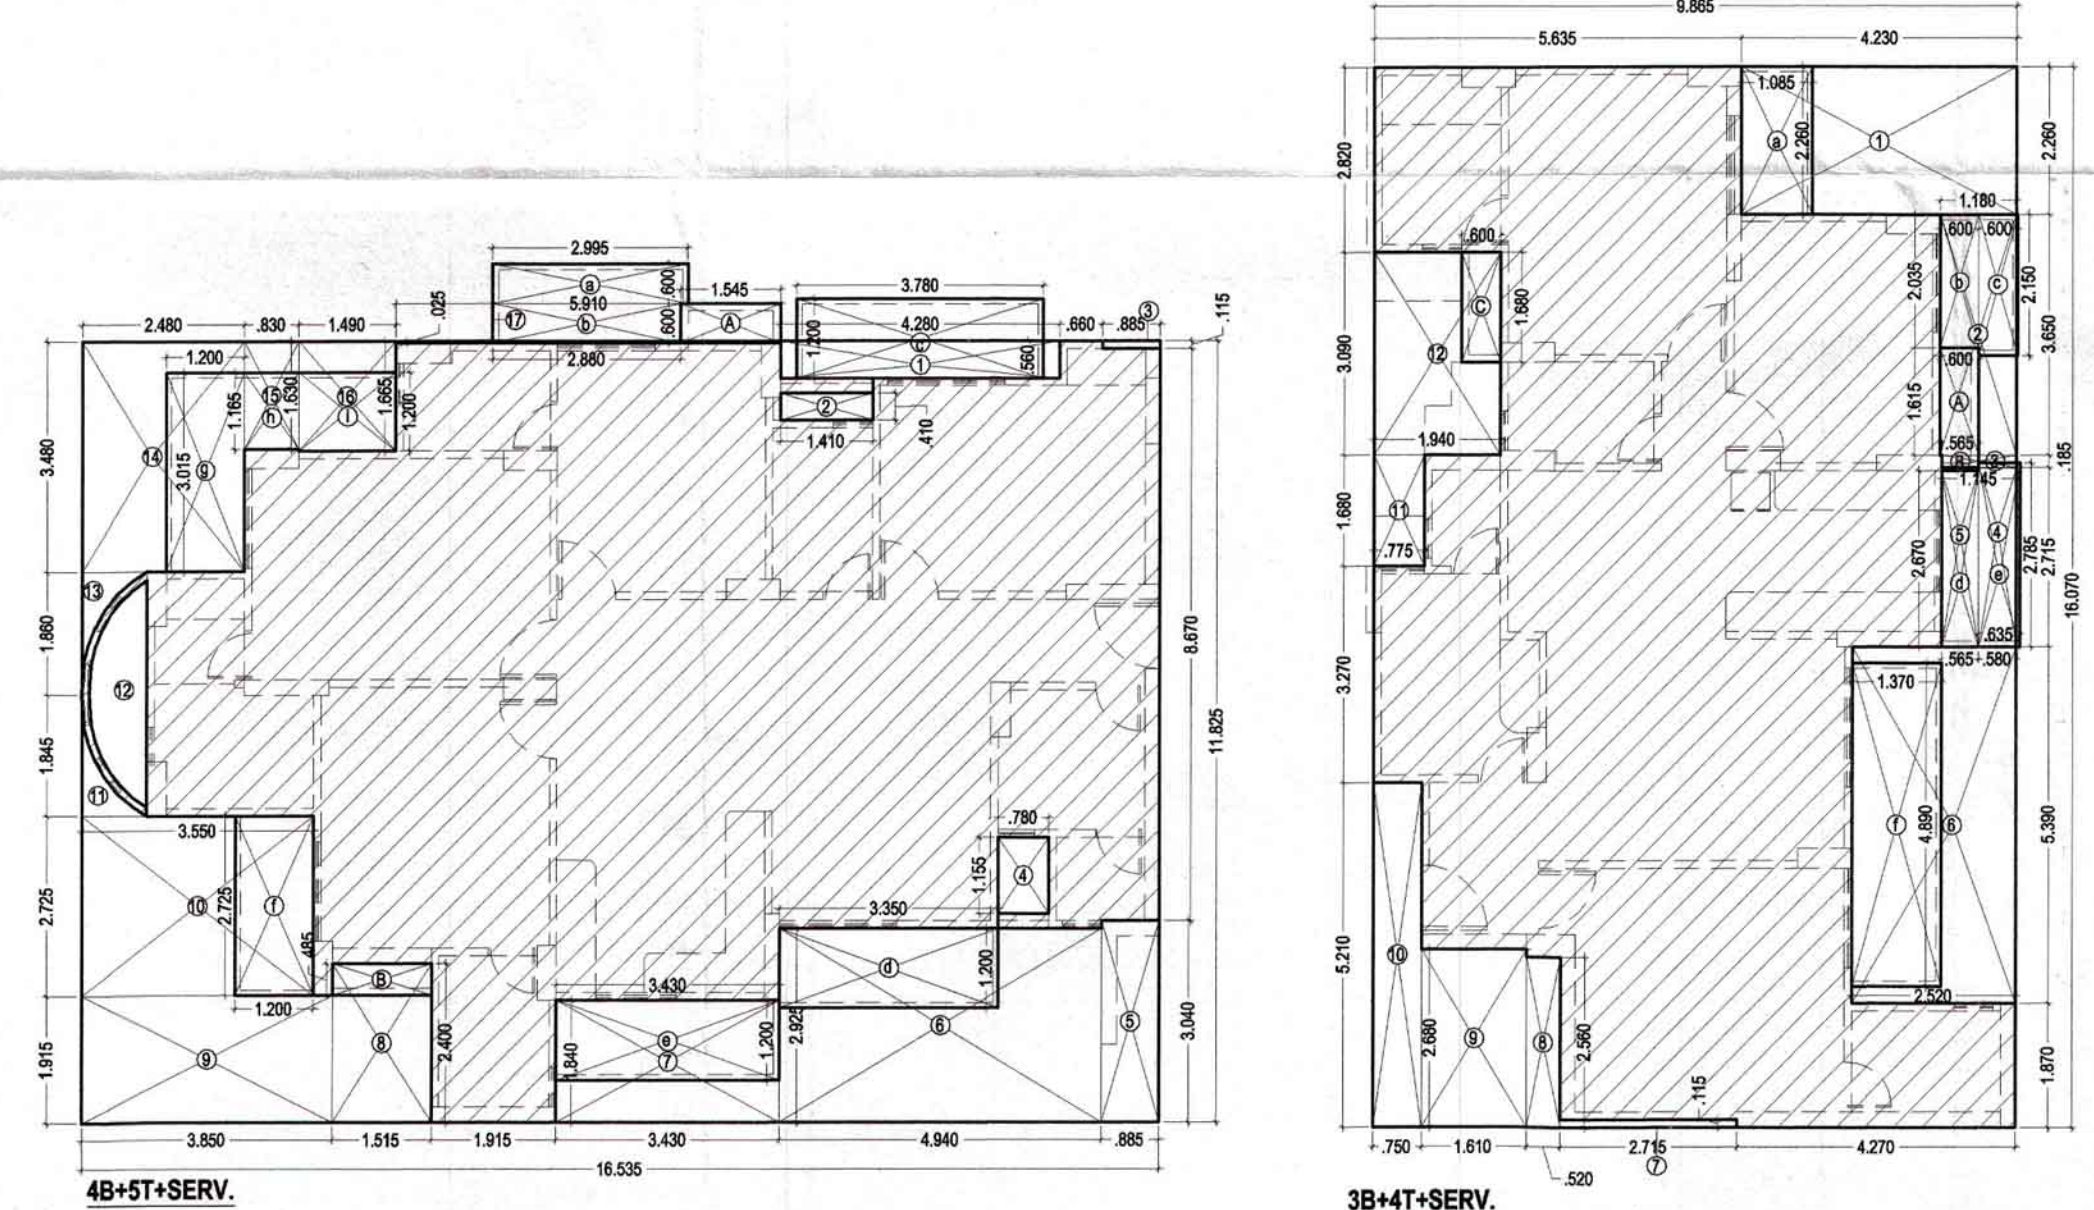

TYPICAL CORE AREA DIAGRAM

3B+4T+SERV.

UNIT AREA = (9.865 x 16.070) = 158.531 - 47.907 (Less Area) = 110.624 SQ.MT.

S.NO	WIDTH	LENGTH	LESS AREA (SQ.MT.)
1	4.230	x 2.260	= 9.560
2	1.180	x 3.650	= 4.307
3	1.145	x 0.185	= 0.212
4	0.580	x 2.715	= 1.575
5	0.565	x 2.670	= 1.509
6	2.520	x 5.390	= 13.583
7	2.715	x 0.115	= 0.312
8	0.520	x 2.560	= 1.331
9	1.610	x 2.680	= 4.315
10	0.750	x 5.210	= 3.908
11	0.775	x 1.680	= 1.302
12	1.940	x 3.090	= 5.995
TOTAL AREA			47.907
C.B. AREA CALCULATION (Not include in F.A.R)			
A	0.600	x 1.615	= 0.969
B	0.565	x 0.185	= 0.105
C	0.600	x 1.680	= 1.008
TOTAL AREA			2.082
BALCONY AREA CALCULATION			
a	1.085	x 2.260	= 2.452
b	0.600	x 2.035	= 1.221
c	0.600	x 2.150	= 1.290
d	0.565	x 2.670	= 1.509
e	0.635	x 2.785	= 1.768
f	1.370	x 4.890	= 6.699
TOTAL AREA			14.939

TYPICAL CORE AREA = TOTAL AREA - [(A+B+LOBBY) = 78.043 - (1.900x1900) + (1.900x2.500) + 11.539] = 58.144 SQ.MT.

S.NO	WIDTH	LENGTH	AREA (SQ.MT.)
1	1.500	x 2.530	= 3.795
2	1.730	x 3.050	= 5.277
3	2.015	x 0.230	= 0.463
4	2.485	x 0.115	= 0.286
5	0.230	x 2.845	= 0.654
6	4.500	x 0.230	= 1.035
7	2.715	x 0.115	= 0.312
8	2.360	x 0.370	= 0.873
9	0.230	x 5.930	= 1.364
10	3.735	x 1.730	= 6.462
11	5.875	x 5.045	= 29.639
12	0.750	x 0.115	= 0.086
13	3.395	x 0.115	= 0.390
14	0.115	x 1.800	= 0.207
15	0.750	x 0.115	= 0.086
16	1.730	x 5.910	= 10.224
17	2.015	x 3.460	= 6.972
18	1.830	x 3.345	= 6.121
19	1.500	x 2.530	= 3.795
TOTAL CORE AREA			78.043

PROJECT TITLE:
REVISED & PURCHASABLE GROUP HOUSING AT PLOT NO. GH-07B, SECTOR-TECHZONE IV, GREATER NOIDA. FOR - M/S SUPERCITY DEVELOPERS Pvt. Ltd.

DRAWING TITLE:-
SECOND FLOOR, TYPICAL FLOOR PLAN & AREA CHART (TOWER - G) (S+16)

SCALE: 1:100
DATE: 20131214
DEALT: V:\Comp14\ND\2011008SUPER CITY\20121124_REVISD SUBMISSION_SUPER CITY\35_F_A_R
JOB NO.

DEEPAK MEHTA & ASSOCIATES
ARCHITECTS, PLANNERS, VALUERS, LANDSCAPE & INTERIORS
PLOT NO. 16, ABHISHEK PLAZA L.S.C. MAYUR VIHAR PH II DELHI 91
PH: 65272180 TELEFAX: 22770180

Architect Deepak Mehta
CO-ARCHITECT
Plot No. 16, Abhishek Plaza LSC
Mayur Vihar Part-II, Delhi-91

For SUPERCITY DEVELOPERS PVT. LTD.
Auth. Signatory

ARCHITECT'S SIGN
OWNER'S SIGN