



TYPICAL FLOOR, TERRACE PLAN & AREA CHART
DOORS & WINDOWS SCHEDULE

S.NO.	TYPE	SIZE	S.LVL.	LLVL.
1	D	1.050x2.050	±00	2.050
2	D1	0.900x2.050	±00	2.050
3	D2	0.750x2.050	±00	2.050
4	D3	1.200x2.050	±00	2.050
5	DW1	1.800x2.050	±000.450	2.050
6	DW2	1.500x2.050	±000.450	2.050
7	DW3	1.340x2.050	±000.450	2.050
8	DW4	1.240x2.050	±001.050	2.050
9	W1	0.860x1.000	+1.050	2.050
10	V1	0.600x1.000	+1.050	2.050
11	V2	0.500x1.150	+0.900	2.050

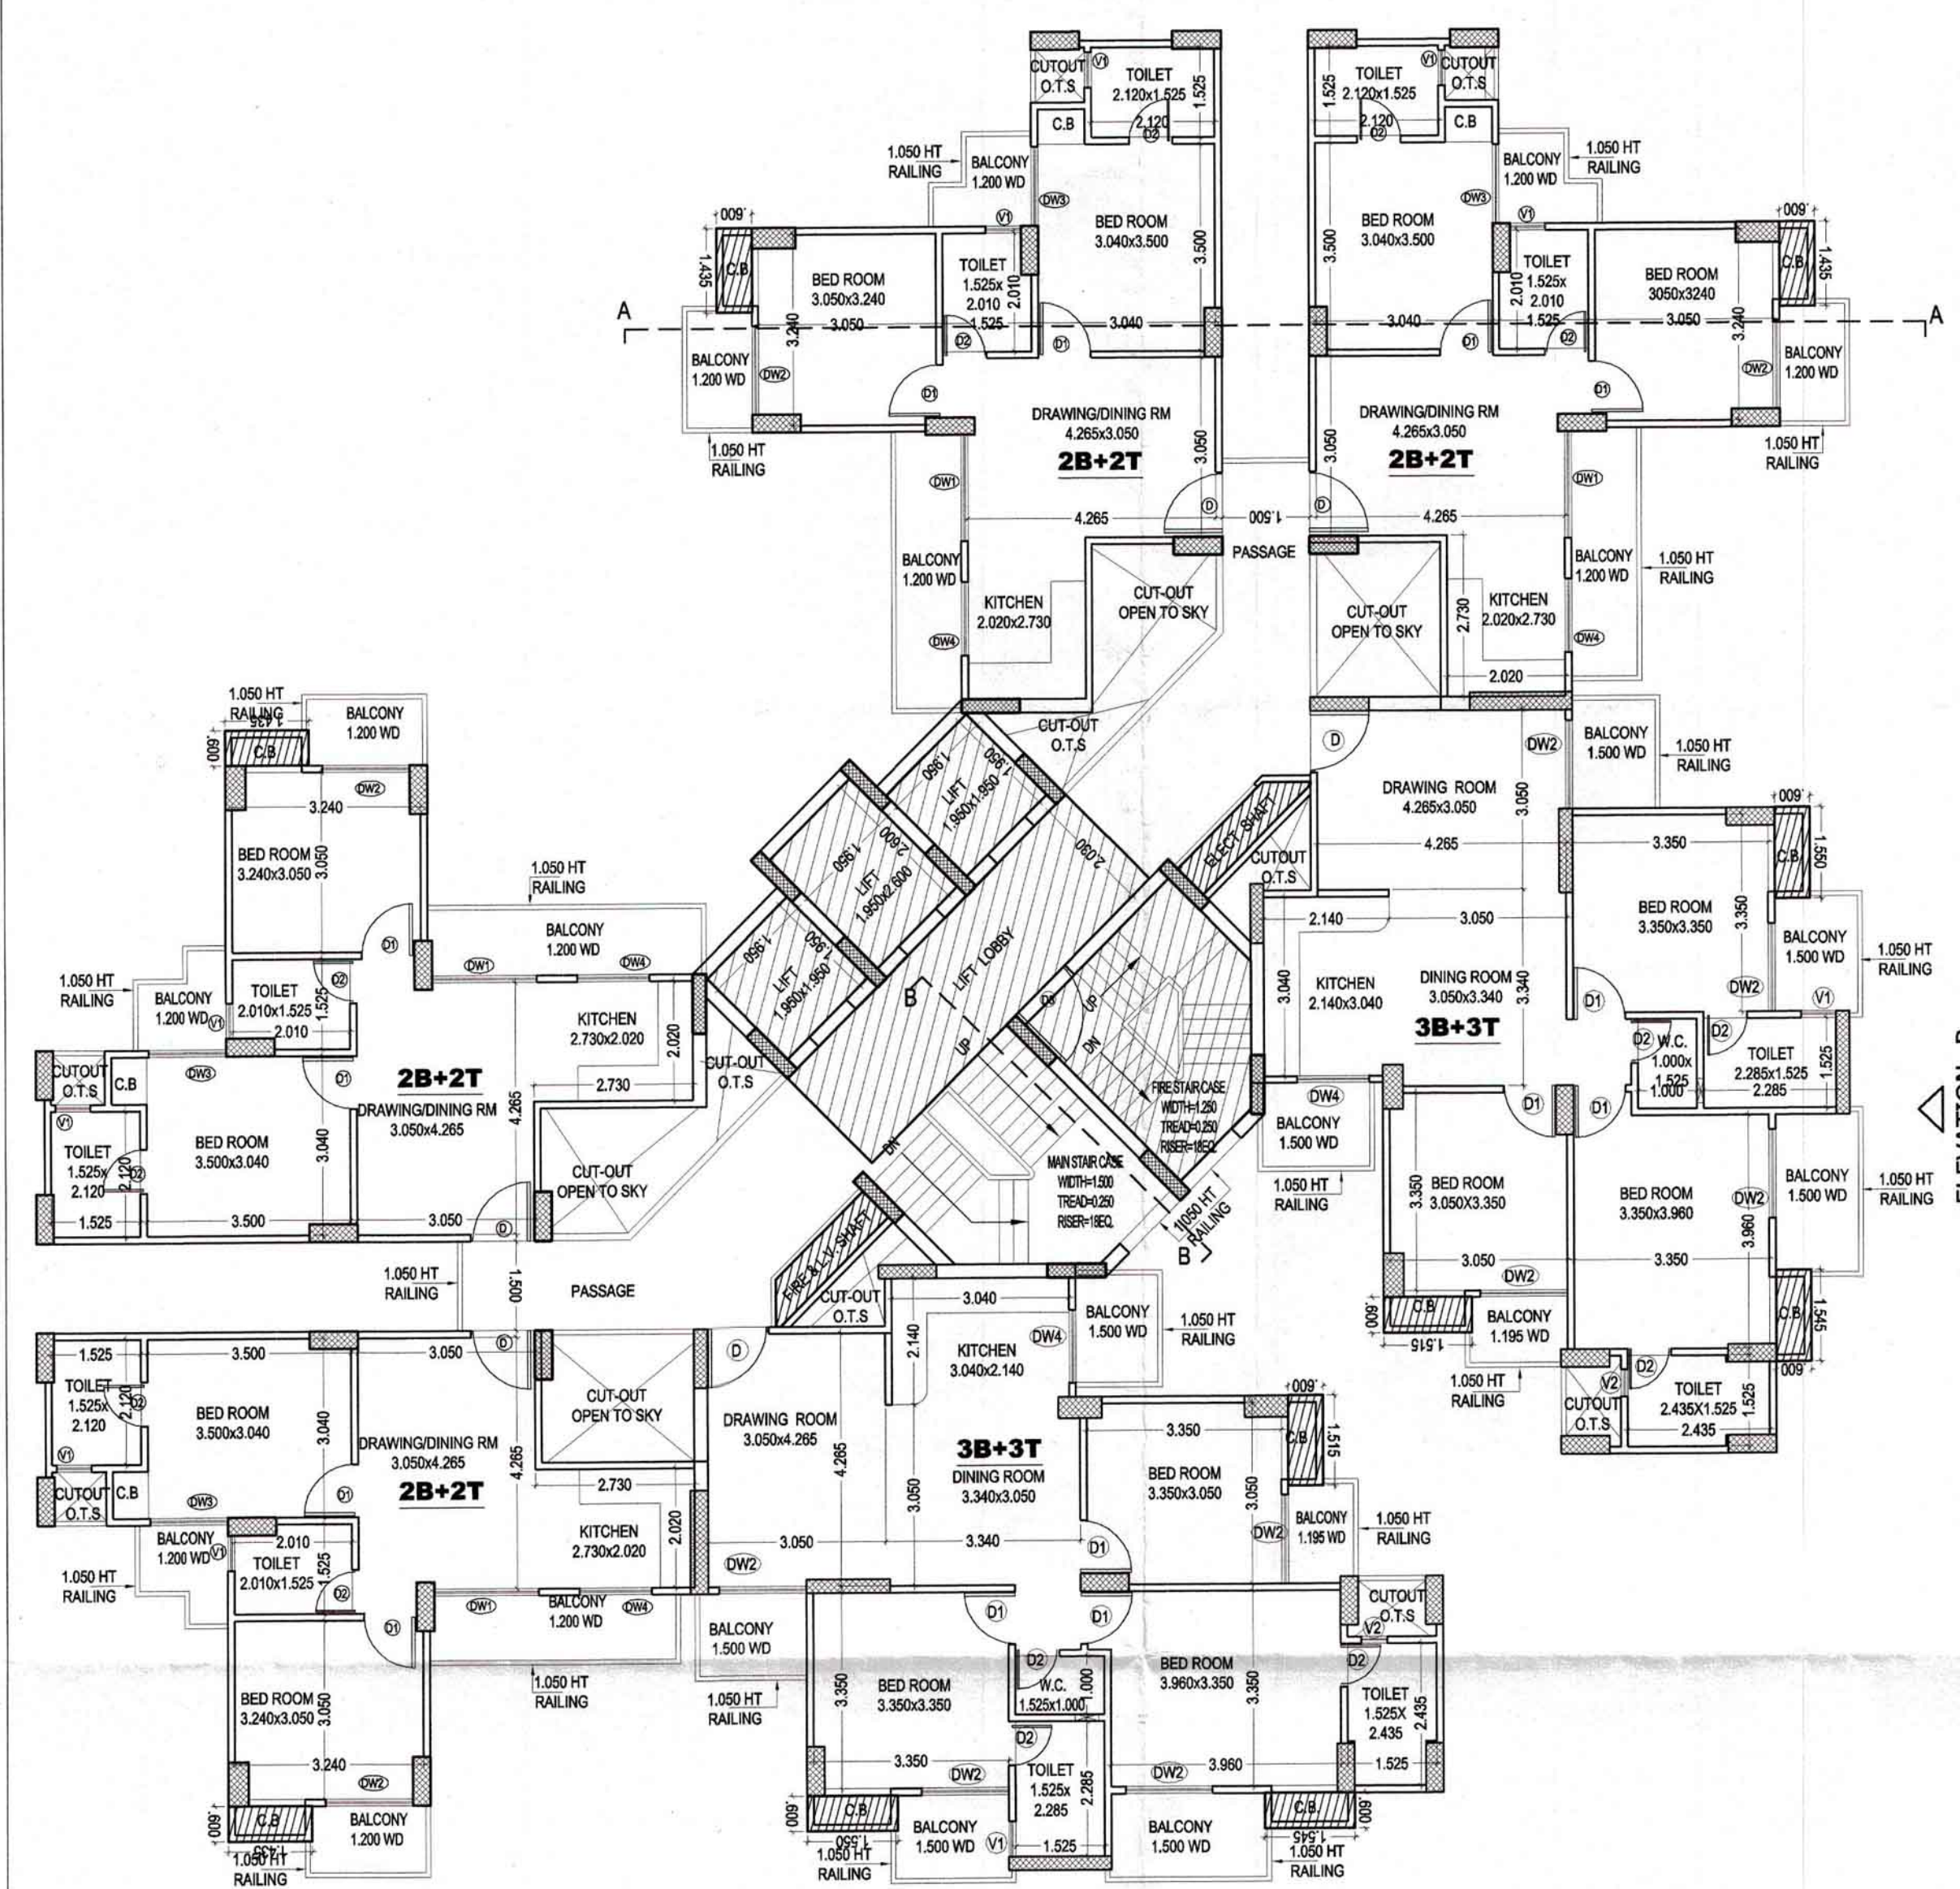


TYPICAL FLOOR PLAN

ELEVATION -A

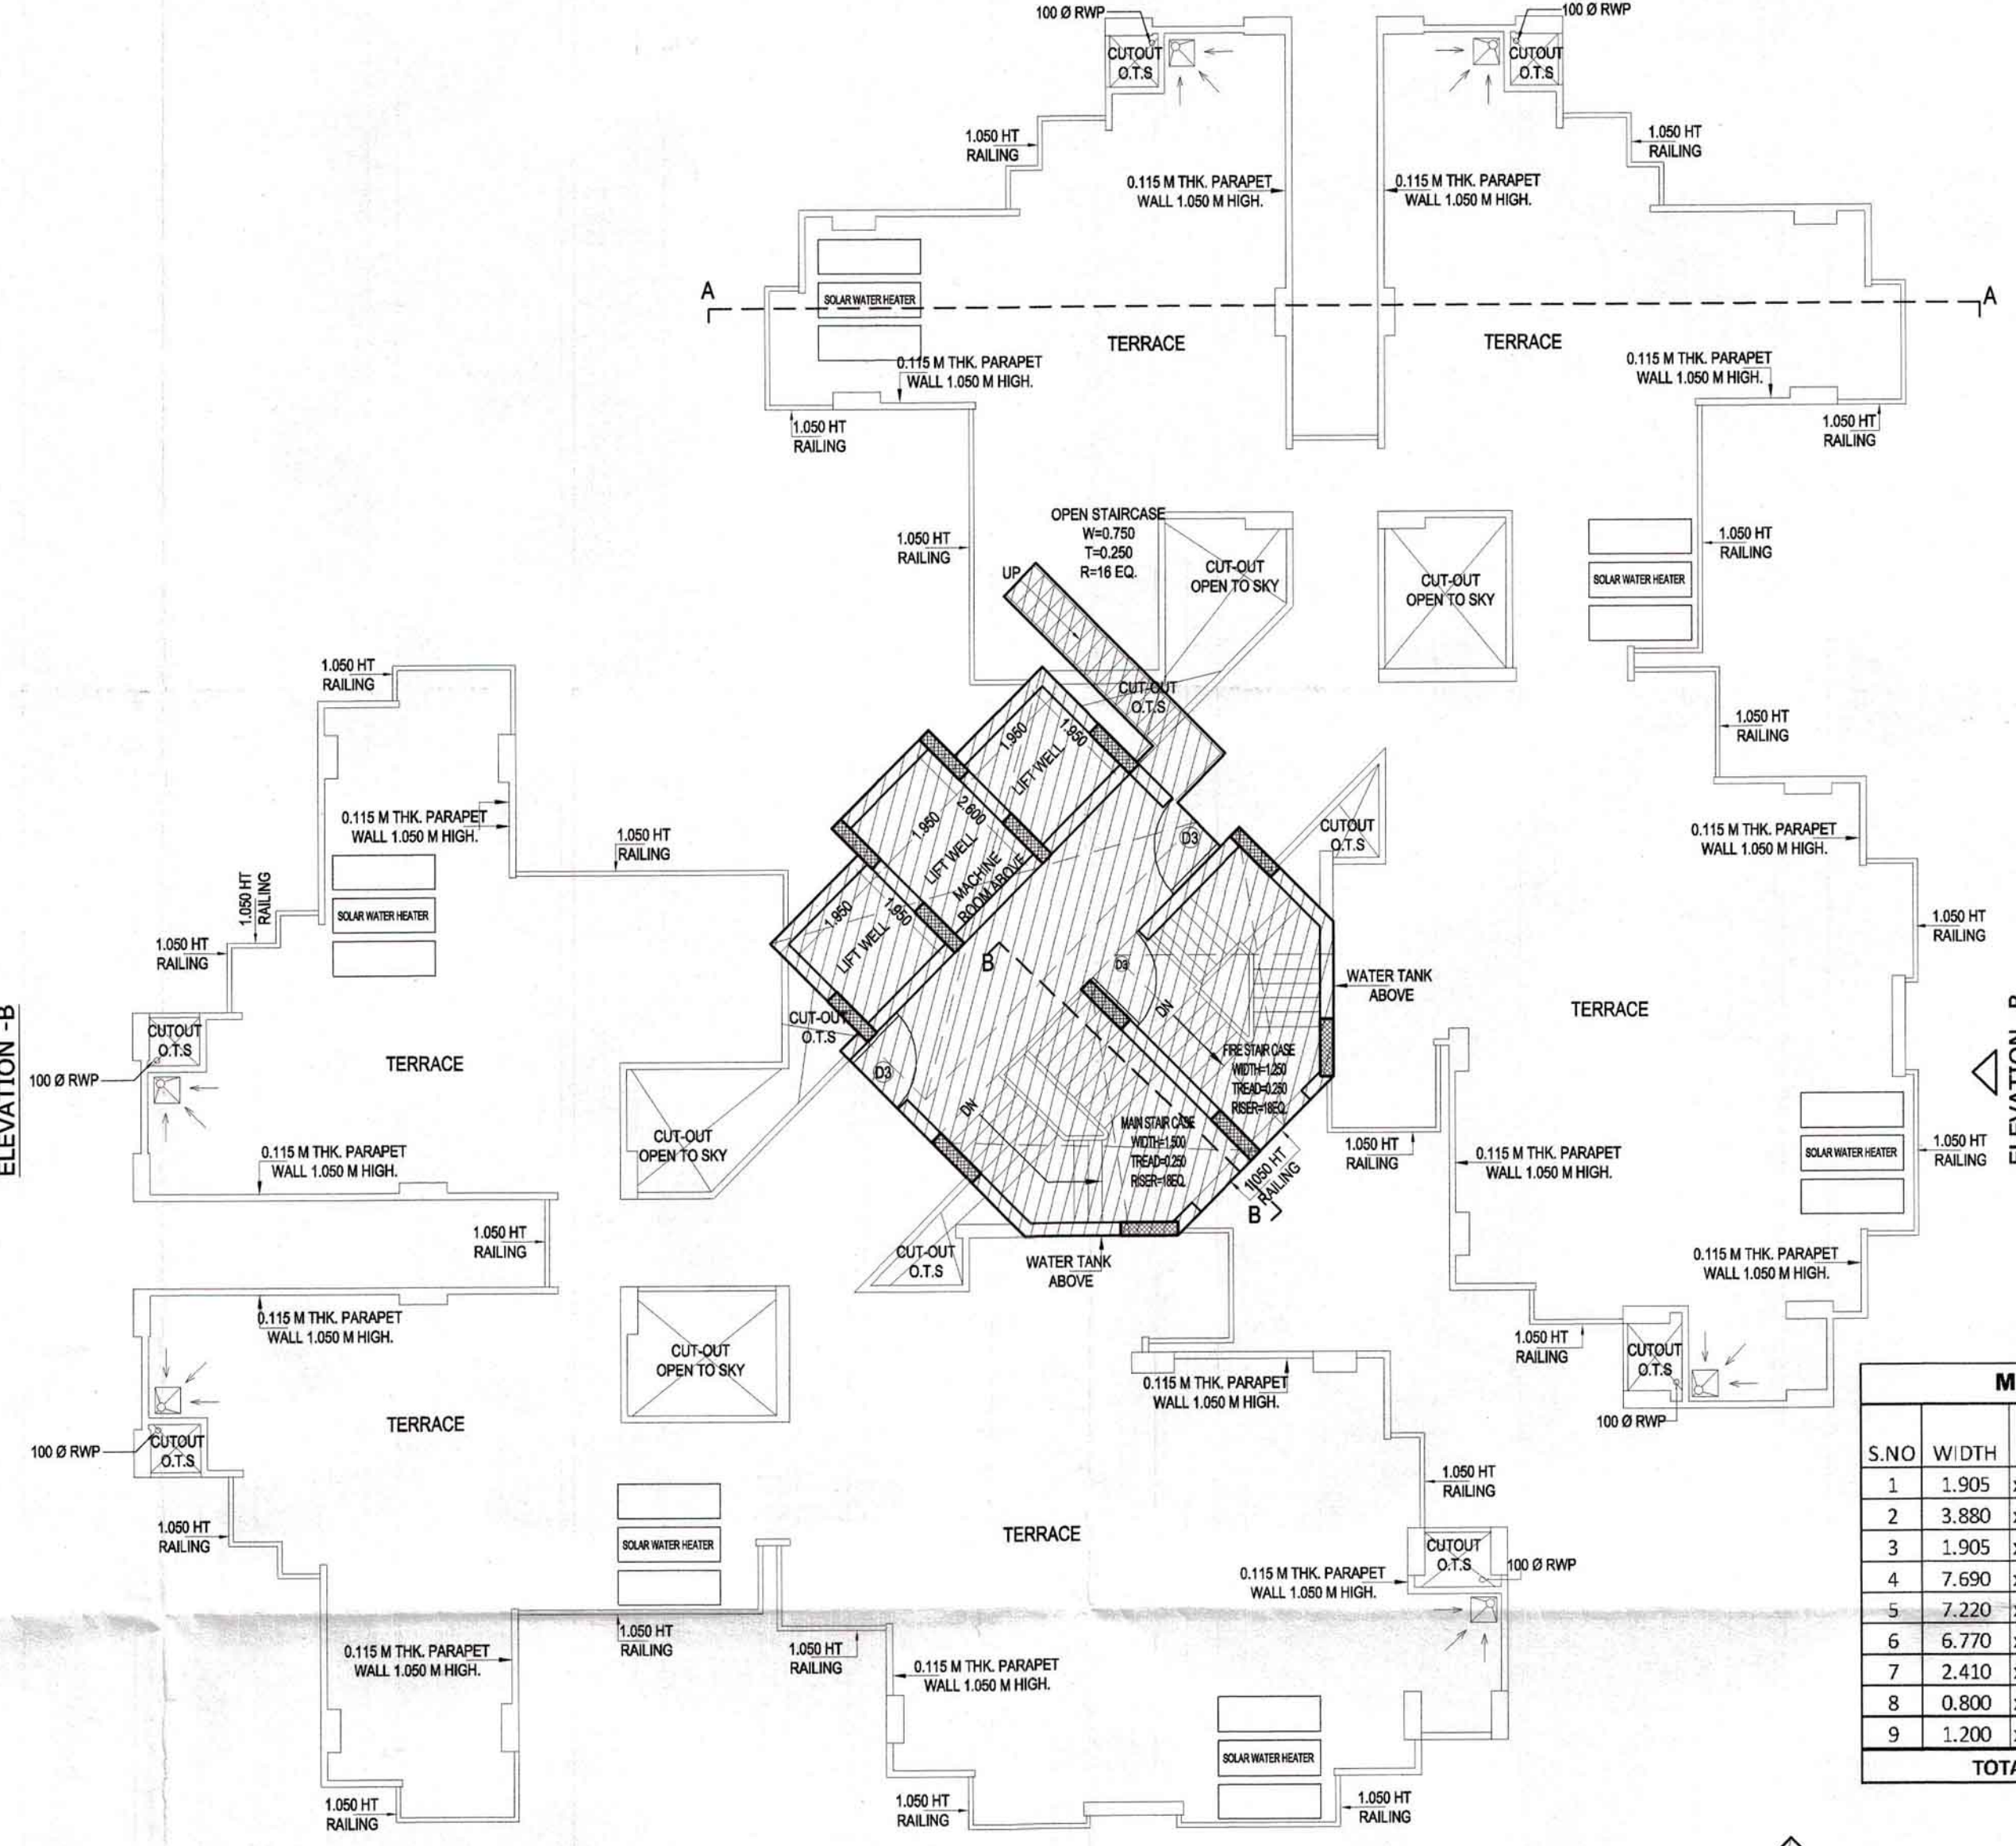

TERRACE PLAN

ELEVATION -A

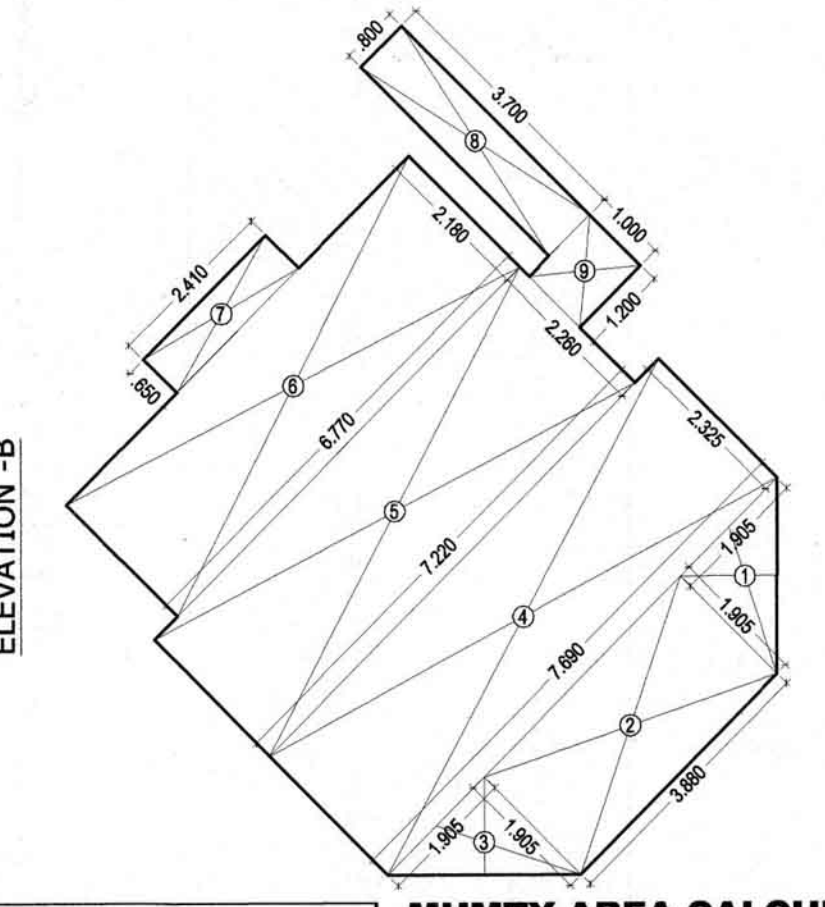

MUMTY AREA CALCULATION

S.NO.	WIDTH	LENGTH	AREA (SQ.MT.)
1	1.905	1.905	3.629
2	3.880	1.905	7.391
3	1.905	1.905	3.629
4	7.690	2.325	17.879
5	7.220	2.260	16.317
6	6.770	2.180	14.759
7	2.410	0.650	1.567
8	0.800	3.700	2.960
9	1.200	1.000	1.200
TOTAL AREA			65.702

MACHINE ROOM & O.H.T. AREA CALCULATION

S.NO.	WIDTH	LENGTH	AREA (SQ.MT.)
1	1.905	1.905	3.629
2	3.880	1.905	7.391
3	1.905	1.905	3.629
4	7.690	2.325	17.879
5	6.770	4.440	30.059
6	2.410	0.650	1.567
TOTAL AREA			60.525

MUMTY AREA	65.702
MACHINE ROOM & O.H.T. AREA	60.525
TOTAL	126.227

TOWER I / K	2 B + 2 T	2 B + 2 T	2 B + 2 T	2 B + 2 T	3 B + 3 T	3 B + 3 T	Comme rcial	Circulation / Core area	Total FAR	Cupboard Area (Ancillary area)	Ground Coverage	Fire stair (Ancillary area)	Stilt Area (Non FAR)	M/R, mumty (Ancillary area)	Fire, Ele. & L.V. Shafts (Ancillary area)	Actual Lobby area (FOR REFF.)	Lobby area (Ancillary area)	LIFT SHAFT(A ncillary area)	Total Ancillary area	Nos. of units
	1	2	3	4	5	6	7	8	9	10	8	9	10	11	12		13	14	15	16
Area details	52.520	52.520	52.520	52.520	83.822	83.822	275.368	36.106		8.976	607.290	11.602	267.481	126.227	2.970	13.763	13.763	12.675		
Stilt Floor							275.368	36.106	311.474		607.290	11.602	267.481		2.970	13.763	13.763		28.335	0
First Floor	52.520	52.520	52.520	52.520	83.822	83.822		56.855	434.579	8.976		11.602			2.970	13.763	13.763	12.675	49.986	6
Second Floor	52.520	52.520	52.520	52.520	83.822	83.822		56.855	434.579	8.976		11.602			2.970	13.763	13.763	12.675	49.986	6
Third Floor	52.520	52.520	52.520	52.520	83.822	83.822		56.855	434.579	8.976		11.602			2.970	13.763	13.763	12.675	49.986	6
Fourth Floor	52.520	52.520	52.520	52.520	83.822	83.822		56.855	434.579	8.976		11.602			2.970	13.763	13.763	12.675	49.986	6
Fifth Floor	52.520	52.520	52.520	52.520	83.822	83.822		56.855	434.579	8.976		11.602			2.970	13.763	13.763	12.675	49.986	6
Sixth Floor	52.520	52.520	52.520	52.520	83.822	83.822		56.855	434.579	8.976		11.602			2.970	13.763	13.763	12.675	49.986	6
Seventh Floor	52.520	52.520	52.520	52.520	83.822	83.822		56.855	434.579	8.976		11.602			2.970	13.763	13.763	12.675	49.986	6
Eighth Floor	52.520	52.520	52.520	52.520	83.822	83.822		56.855	434.579	8.976		11.602			2.970	13.763	13.763	12.675	49.986	6
Ninth Floor	52.520	52.520	52.520	52.520	83.822	83.822		56.855	434.579	8.976		11.602			2.970	13.763	13.763	12.675	49.986	6
Tenth Floor	52.520	52.520	52.520	52.520	83.822	83.822		56.855	434.579	8.976		11.602			2.970	13.763	13.763	12.675	49.986	6
Eleventh Floor	52.520	52.520	52.520	52.520	83.822	83.822		56.855	434.579	8.976		11.602			2.970	13.763	13.763	12.675	49.986	6
Twelfth Floor	52.520	52.520	52.520	52.520	83.822	83.822		56.855	434.579	8.976		11.602			2.970	13.763	13.763	12.675	49.986	6
Thirteenth Floor	52.520	52.520	52.520	52.520	83.822	83.822		56.855	434.579	8.976		11.602			2.970	13.763	13.763	12.675	49.986	6
Fourteenth Floor	52.520	52.520	52.520	52.520	83.822	83.822		56.855	434.579	8.976		11.602			2.970	13.763	13.763	12.675	49.986	6
Fifteenth Floor	52.520	52.520	52.520	52.520	83.822	83.822		56.855	434.579	8.976		11.602			2.970	13.763	13.763	12.675	49.986	6
Sixteenth Floor	52.520	52.520	52.520	52.520	83.822	83.822		56.855	434.579	8.976		11.602			2.970	13.763	13.763	12.675	49.986	6
Seventeenth Floor	52.520	52.520	52.520	52.520	83.822	83.822		56.855	434.579	8.976		11.602			2.970	13.763	13.763	12.675	49.986	6
Eighteenth Floor	52.520	52.520	52.520	52.520	83.822	83.822		56.855	434.579	8.976		11.602			2.970	13.763	13.763	12.675	49.986	6
M/R, mumty														126.227					126.227	
Total									8133.896		607.290		267.481						1054.310	108

O.T.S = OPEN TO SKY

BALCONY AREA AT GR. FLOOR
(2B+2T+STUDY x 4)+(3B3T x 2)
(10.555 x 4) + (14.858 x 2) = 71.935 Sq Mt.

PROJECT TITLE:
REVISED & PURCHASABLE GROUP HOUSING AT PLOT NO. GH-07B, SECTOR-TECHZONE IV, GREATER NOIDA. FOR - M/S SUPERCITY DEVELOPERS Pvt. Ltd.

DRAWING TITLE:-
TYPICAL FLOOR, TERRACE PLAN & AREA CHART (TOWER- I & K) (S+18)
S-20
DRG NO.

SCALE: 1:100
DATE: 20131214
DEALT
JOB NO. \\Comp16\DV\2011008SUPER CITY\20121214_REVISED SUBMISSION_SUPERCITY135_FAR

DEEPAK MEHTA & ASSOCIATES
ARCHITECTS, PLANNERS, VALUERS, LANDSCAPE & INTERIORS
PLOT NO. 16, ABHISHEK PLAZA, L.S.C. MAYUR VIHAR PH II DELHI 91
PH: 65272180 TELEFAX: 22770180

Architect Deepak Mehta
COMMISSIONED BY
Plot No. 16, Abhishek Plaza LSC
Mayur Vihar Ph-II, Delhi-91

ARCHITECT'S SIGN

For SUPERCITY DEVELOPERS PVT. LTD.
Auth. Signatory

OWNERS SIGN