


45M WD ROAD

45 MT. WIDE LANDSCAPE AREA BELT

45 MT. WIDE LANDSCAPE AREA BELT

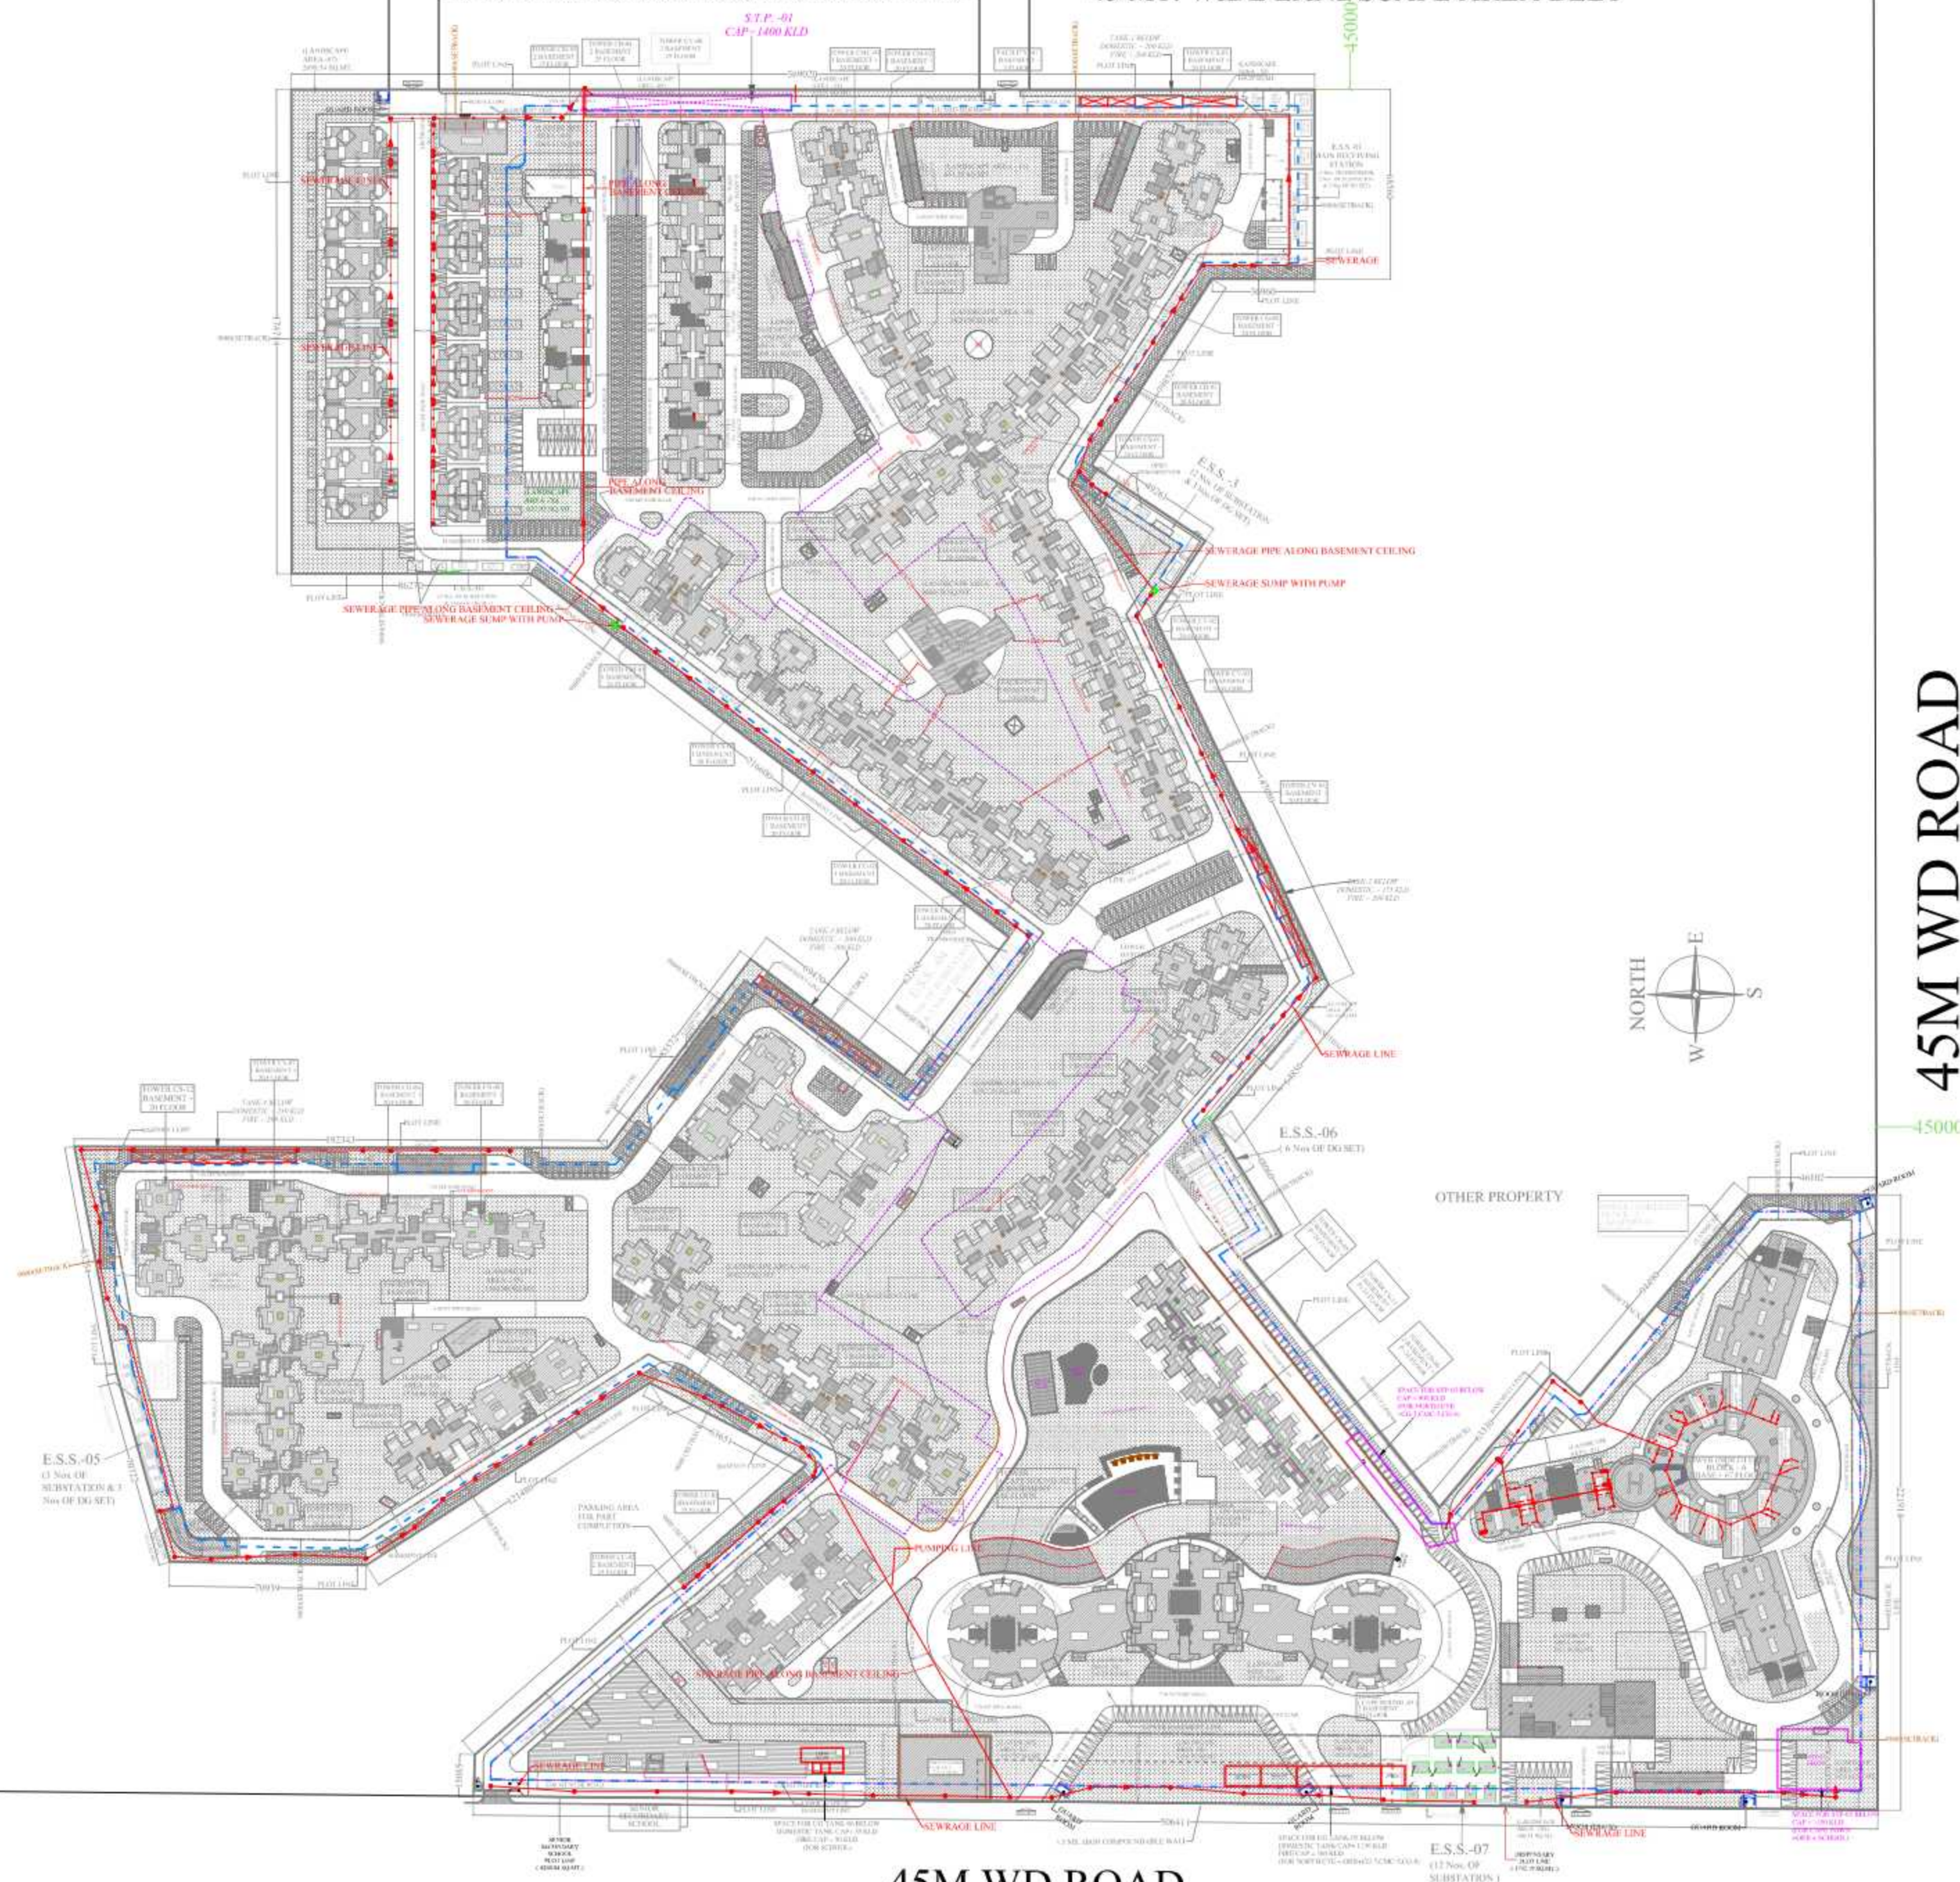

45M WD ROAD

SITE PLAN

45M WD ROAD

LEGENDS:

- | | | |
|----|-----------------|---|
| 1. | SEWRAGE LINE | |
| 2. | SEWRAGE MANHOLE |  |
| 3. | SUMP |  |

PROJECT :- "CAPE TOWN"
RESIDENTIAL COMPLEX AT PLOT NO - GH 01,
SEC - 74, NOIDA (U.P.) FOR SUPERTECH

BUILDERS & PROMOTER :
M/s SUPERTECH
ADD. - B-28 , 29 SECTOR-58
NOIDA - 201307

DRAWING TITLE :

WASTE DISPOSAL PLAN

ARCHITECTS :
Space Designers International

Space Designers
architects & planners

B-34, SECTOR-67, NOIDA
Ph: +91 9711632717, Mob: 9811070206, 9811236231
e-mail: spacesd@gmail.com, www.spacesd.com

PEE CONSULTANTS

815-C, EAST OF LONI ROAD
SHAHADRA, DELHI-110093
PH: 011-22816297 22815891

EMAIL: pdss_in@yahoo.com,nrcons@gmail.com

DRAWN BY :- DEEPAK	CHECKED BY :- DINESH	SCALE N.T.S	DATED :- 21.06.18
-----------------------	-------------------------	----------------	----------------------

OWNER'S SIGNATURE _____

ARCHITECT'S SIGN

DRG.NO.-PL-01