



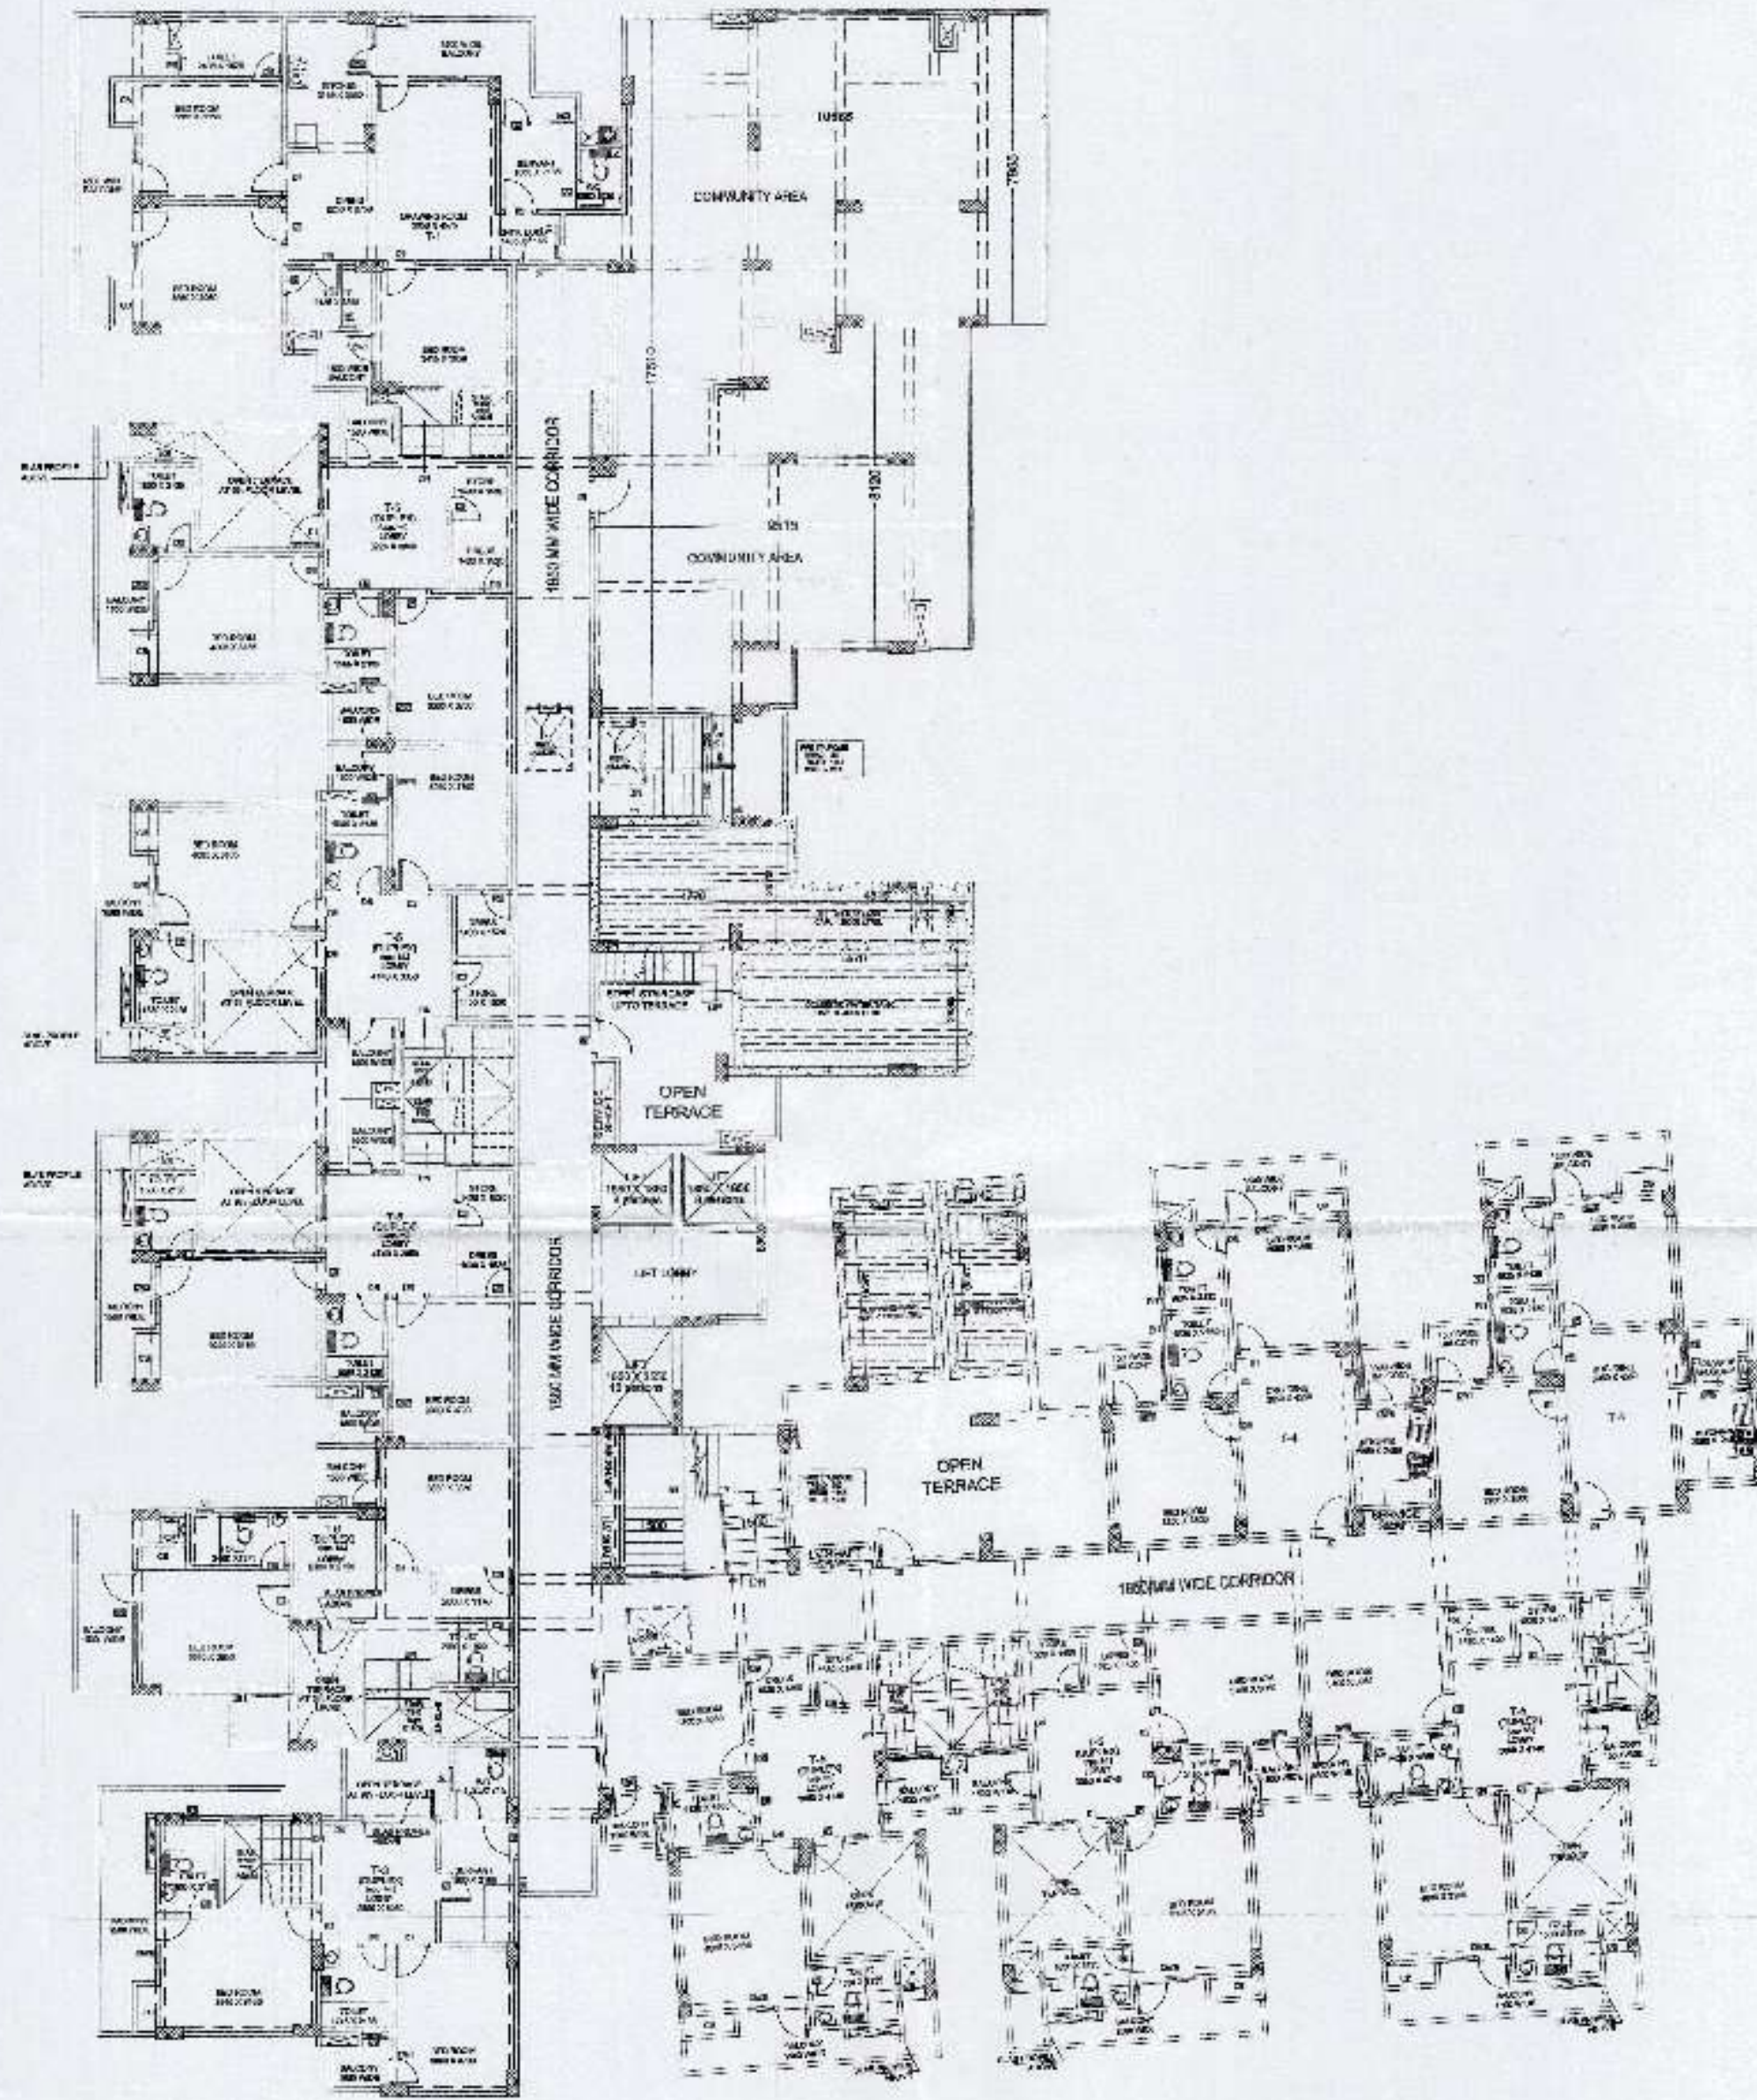

9th FLOOR PLAN
(To be compound)

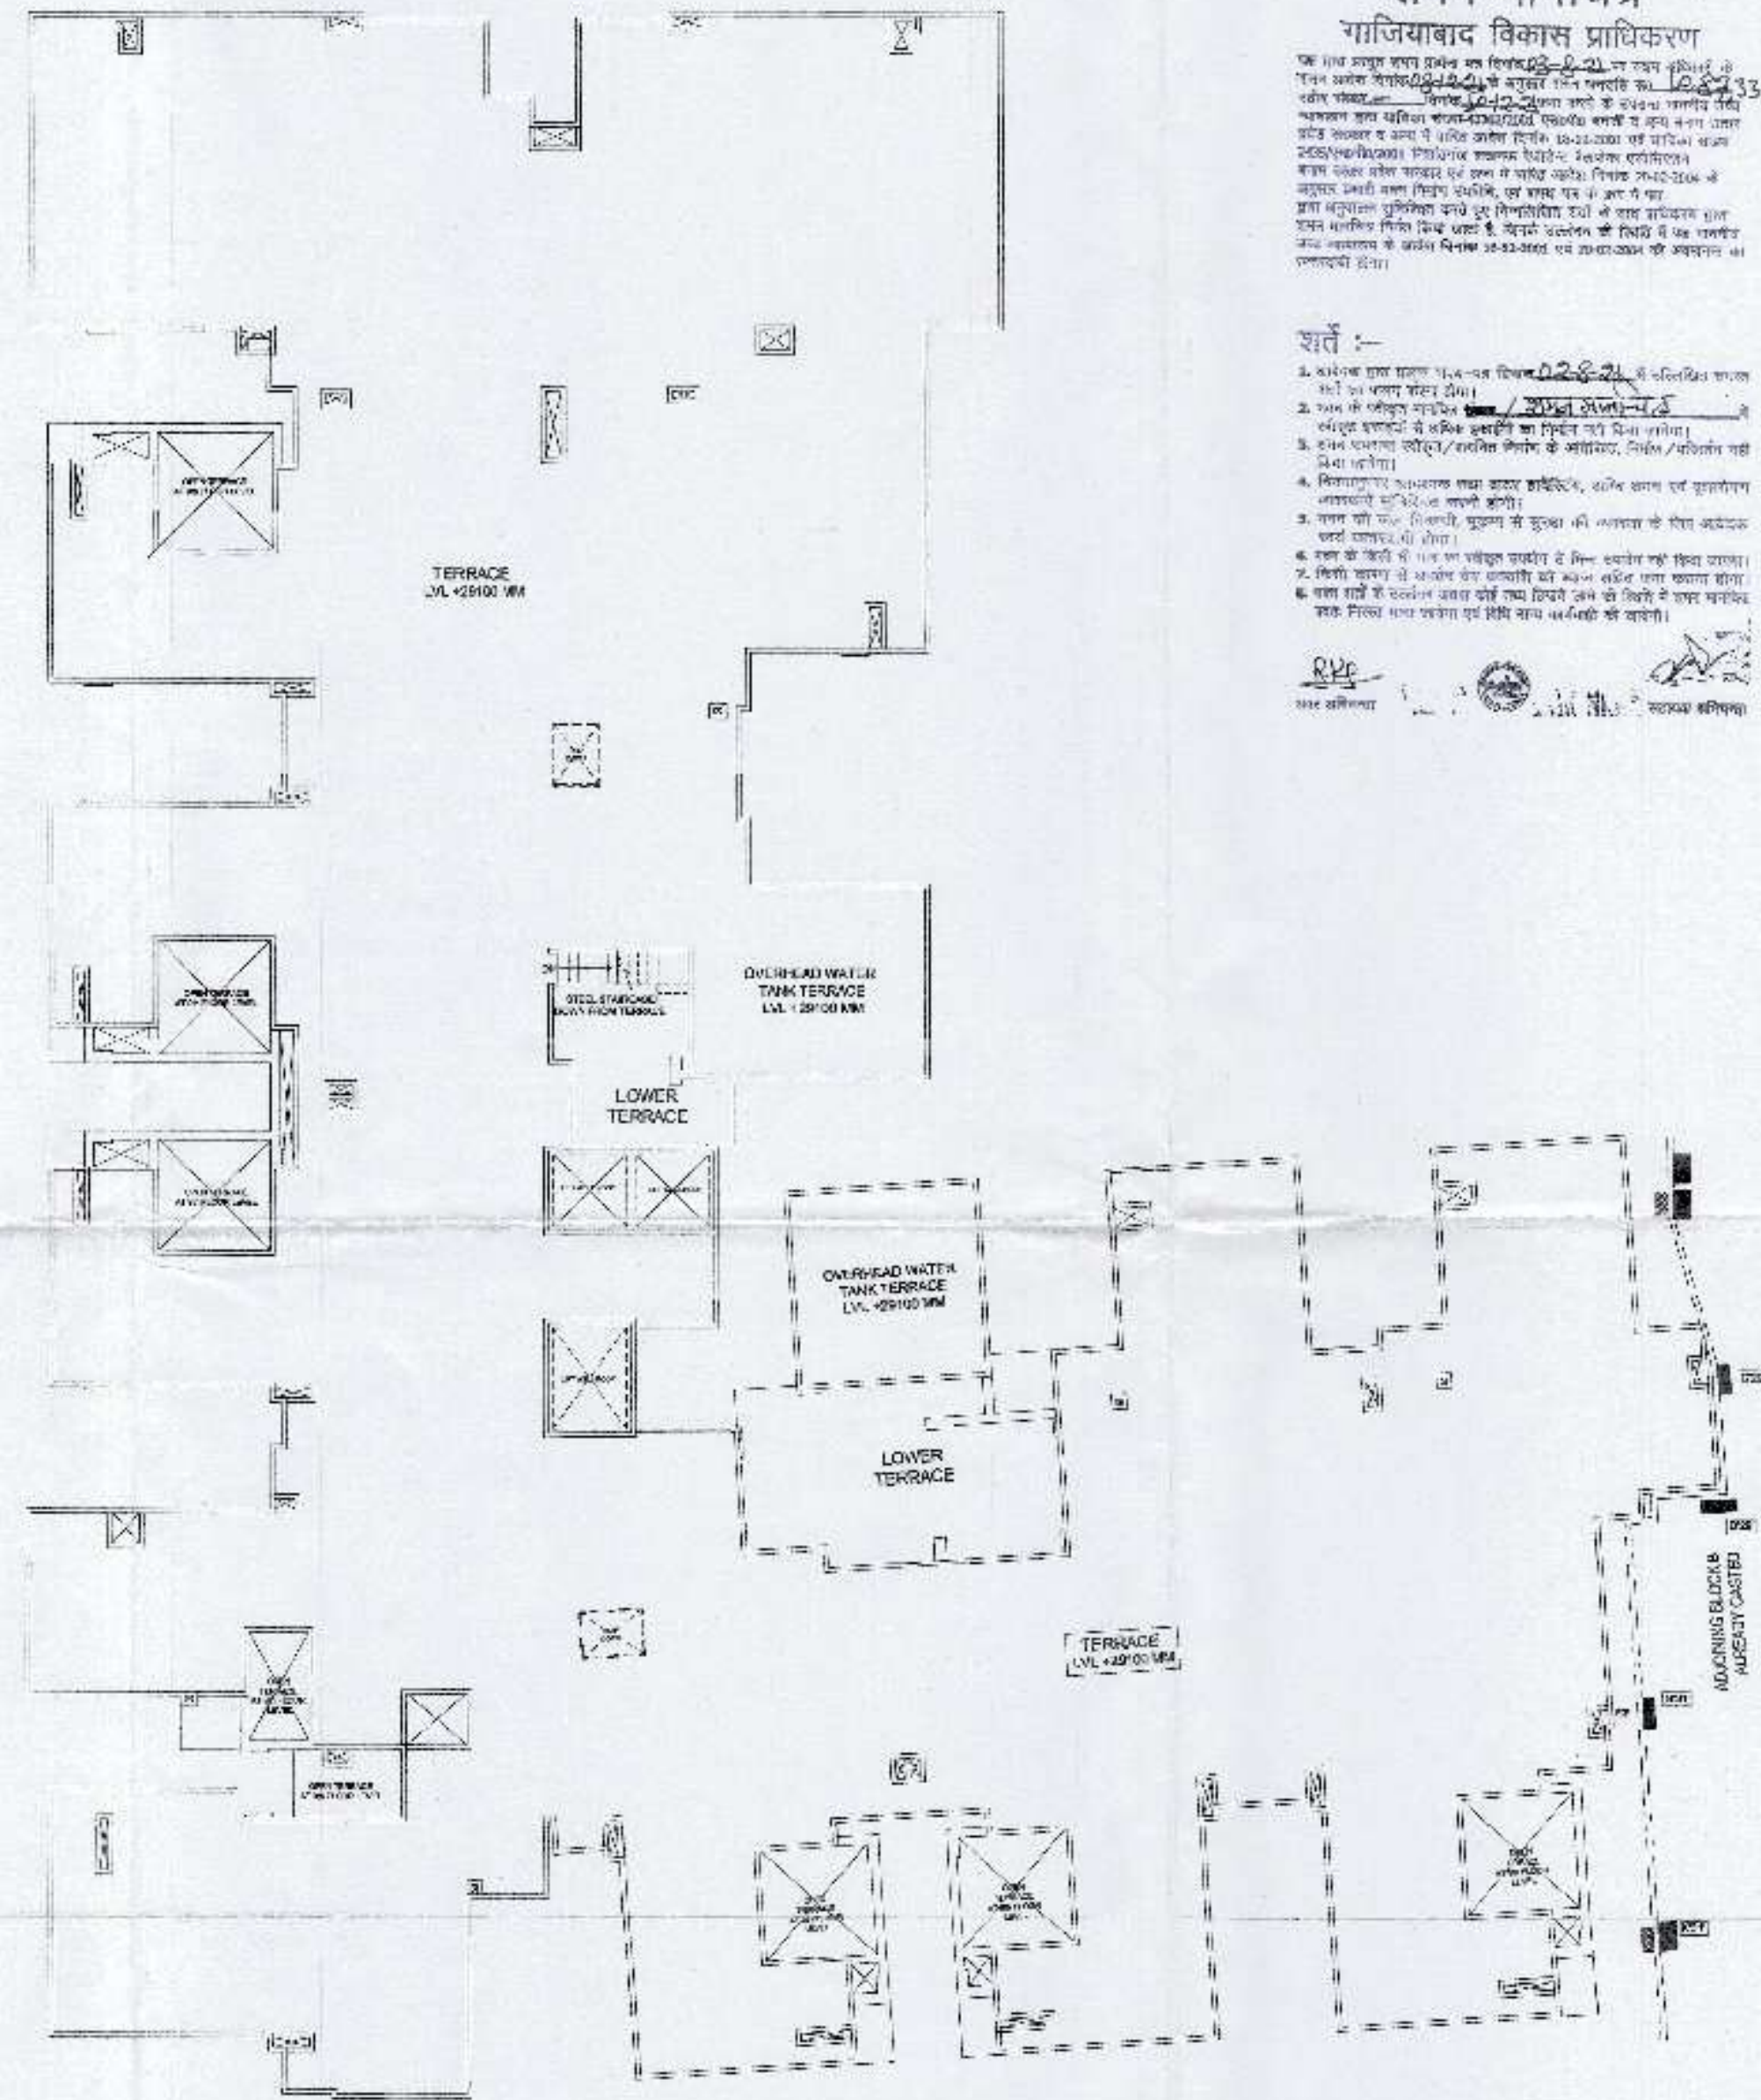

TERRACE PLAN
(To be compound)

शमन मानचित्र
गाजियाबाद विकास प्राधिकरण
यह मानचित्र गाजियाबाद विकास प्राधिकरण द्वारा तैयार किया गया है। इस मानचित्र में गाजियाबाद विकास प्राधिकरण के अधीन आने वाले क्षेत्रों का विवरण दिया गया है।

- शर्तें :-**
1. मानचित्र का स्तर 1:10,000 पर तैयार किया गया है।
 2. मानचित्र में दिखाए गए क्षेत्रों का विवरण दिया गया है।
 3. मानचित्र में दिखाए गए क्षेत्रों का विवरण दिया गया है।
 4. मानचित्र में दिखाए गए क्षेत्रों का विवरण दिया गया है।
 5. मानचित्र में दिखाए गए क्षेत्रों का विवरण दिया गया है।
 6. मानचित्र में दिखाए गए क्षेत्रों का विवरण दिया गया है।
 7. मानचित्र में दिखाए गए क्षेत्रों का विवरण दिया गया है।
 8. मानचित्र में दिखाए गए क्षेत्रों का विवरण दिया गया है।

1998 संशोधन

PROJECT:
COMPOUNDING DRAWING FOR THE
GROUP HOUSING PROJECT "PLANET - 1" AT PLOT
NO. - GH-07 KOYAL ENCLAVE LONI ROAD
GHAZIABAD (U.P.)

OWNER:
M/S ANDROMIDA REAL ESTATE CONSORTIUM PVT. LTD.

DRAWING TITLE:
(BLOCK - A)
(9th FLOOR & TERRACE PLAN)
(To be compound)

For Andromida Real Estate Consortium Pvt. Ltd.

OWNER'S SIGN


ARCHITECT'S SIGN




ANIL AGARWAL ARCHITECTS
OFFICE - A-244 KALSHAMBI GHAZIABAD (U.P.)
Ph: 0120 - 4165718, 4593718, 8454182
e-mail: anil.agarwal@gmail.com

SCALE	DEALT BY	DATE
DESIGN BY	CHECKED BY	ORCL No.

CD-07

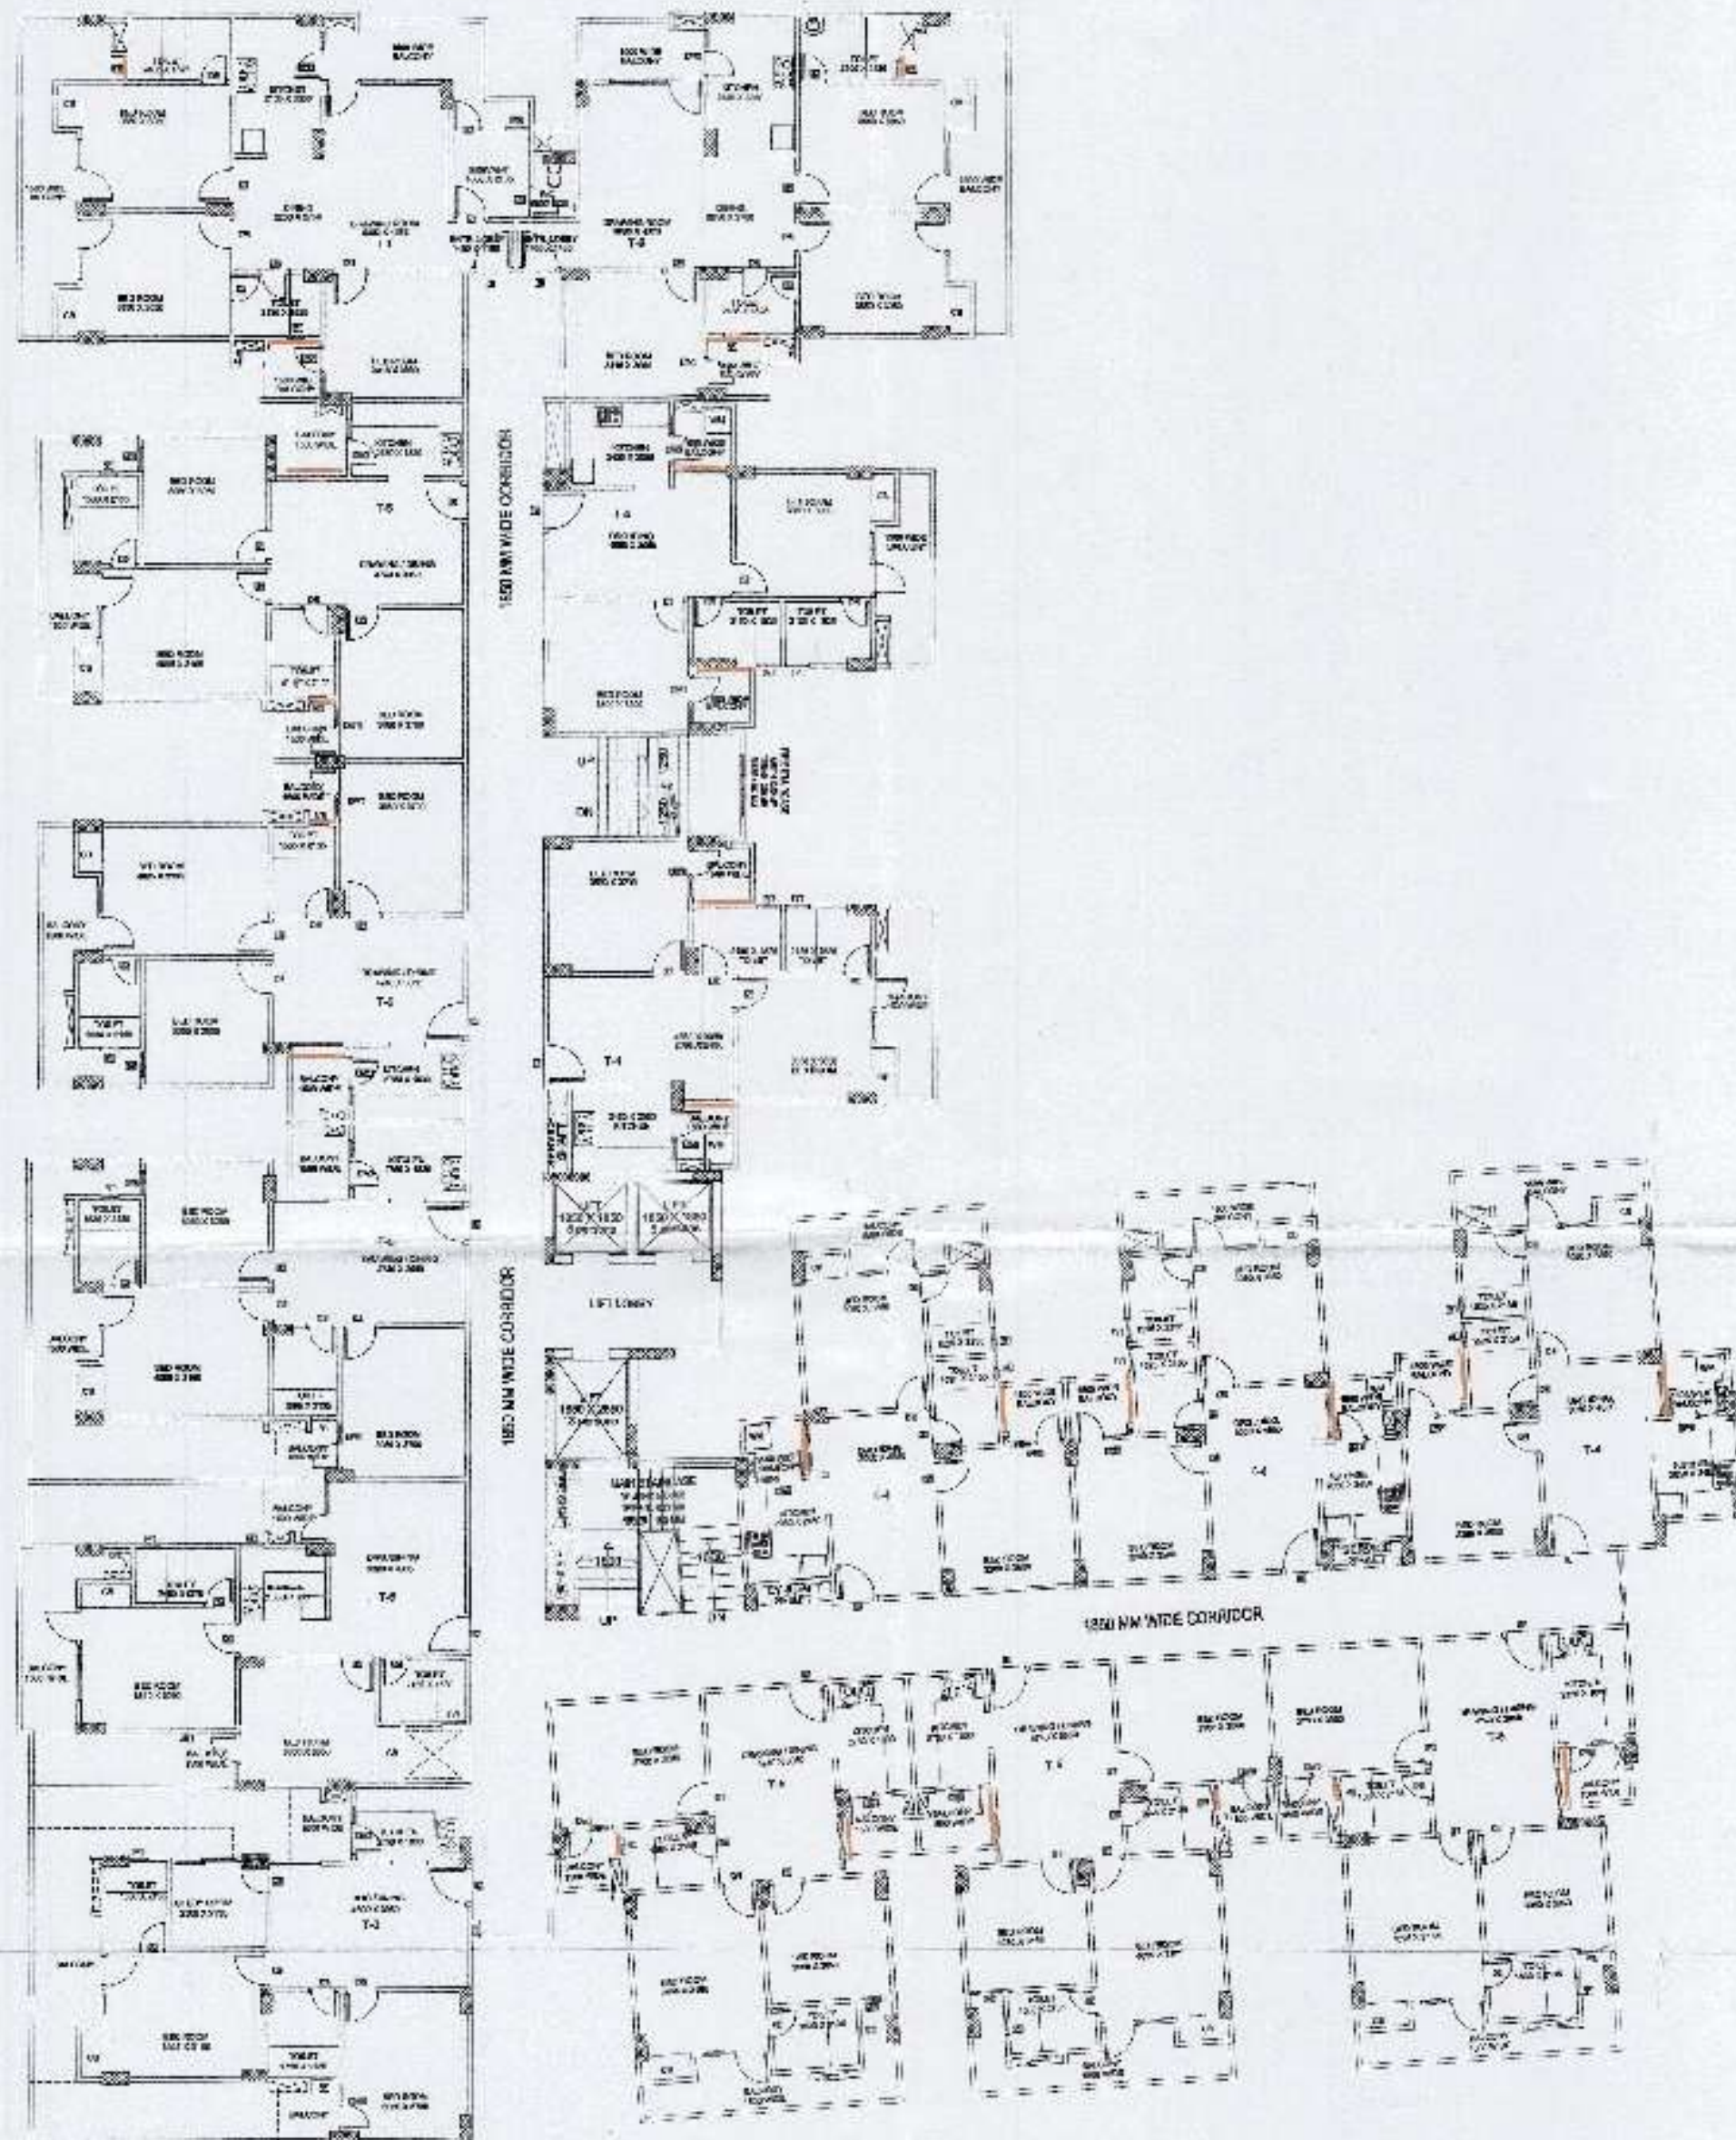

1st FLOOR PLAN
(already compounded)

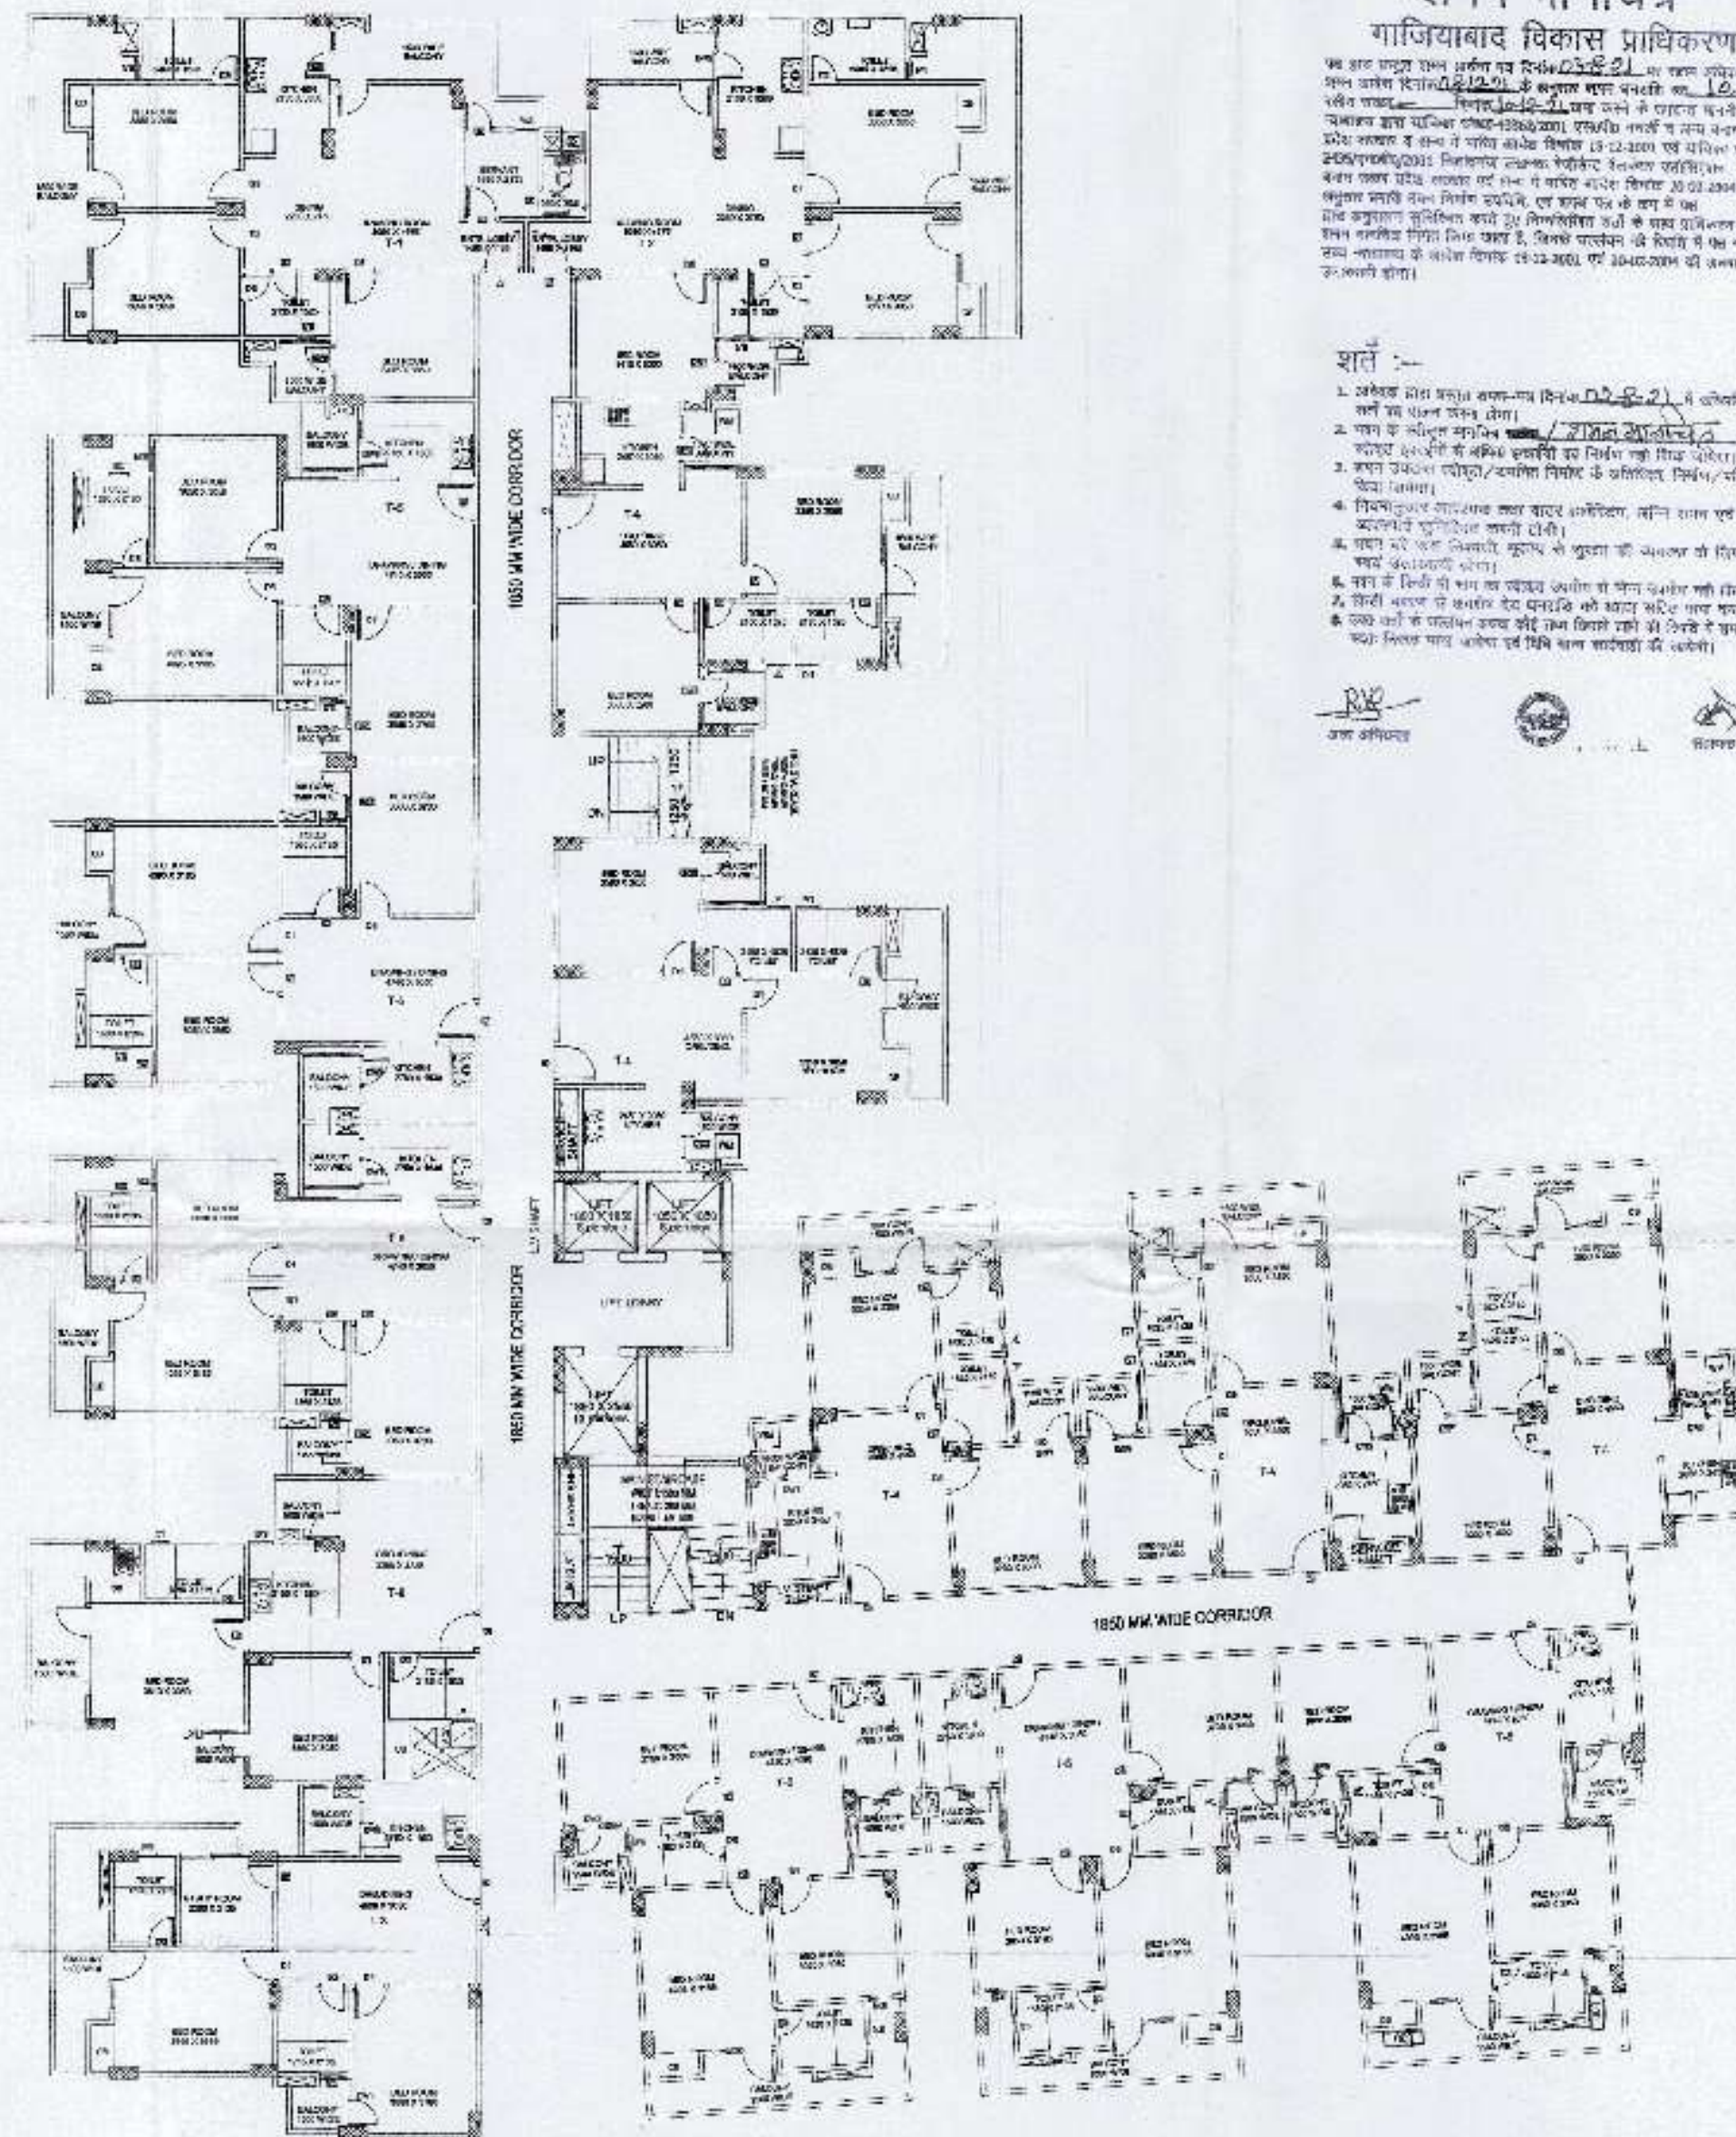

2nd to 4th FLOOR PLAN
(already compounded)

[illegible]


- शतें
1. अक्षरों को काला स्याह-मल दिन-27-2-21 से अक्षरों को काला स्याह से धोकर धोकर लेना।
 2. पापों को अक्षरों में लिखना। राजिनी
 3. पापों को अक्षरों में लिखना। राजिनी
 4. पापों को अक्षरों में लिखना। राजिनी
 5. पापों को अक्षरों में लिखना। राजिनी
 6. पापों को अक्षरों में लिखना। राजिनी
 7. पापों को अक्षरों में लिखना। राजिनी
 8. पापों को अक्षरों में लिखना। राजिनी
 9. पापों को अक्षरों में लिखना। राजिनी
 10. पापों को अक्षरों में लिखना। राजिनी





 जिला अधिकारी , जिला , राज्य

PRODUCED BY AN AUTODESK EDUCATIONAL PRODUCT

PROJECT. COMPOUNDING DRAWING FOR THE GROUP HOUSING PROJECT " PLANET - I AT PLOT NO. - GH-07 KOYAL ENCLAVE LONI ROAD GHAZIABAD (U.P.)	DRAWING TITLE. (BLOCK - A) (1st to 4th FLOOR PLAN) (already compounded)	Design Group ANUJ AGARWAL ARCHITECTS OFFICE - A-244 KALSHAMSI GHAZIABAD (U.P.) Ph-0120 - 4185718, 4568718, 94541-82 e mail : arsh.anujagwal@gmail.com
OWNER M/S ANDROMIDA REAL ESTATE CONSORTIUM PVT. LTD.	<i>Authorized Real Estate Consortium Pvt. Ltd.</i> <i>[Signature]</i>	DATE DESIGNED BY
	OWNER'S SIGN ARCHITECT'S SIGN	DATE CHECKED BY DATE

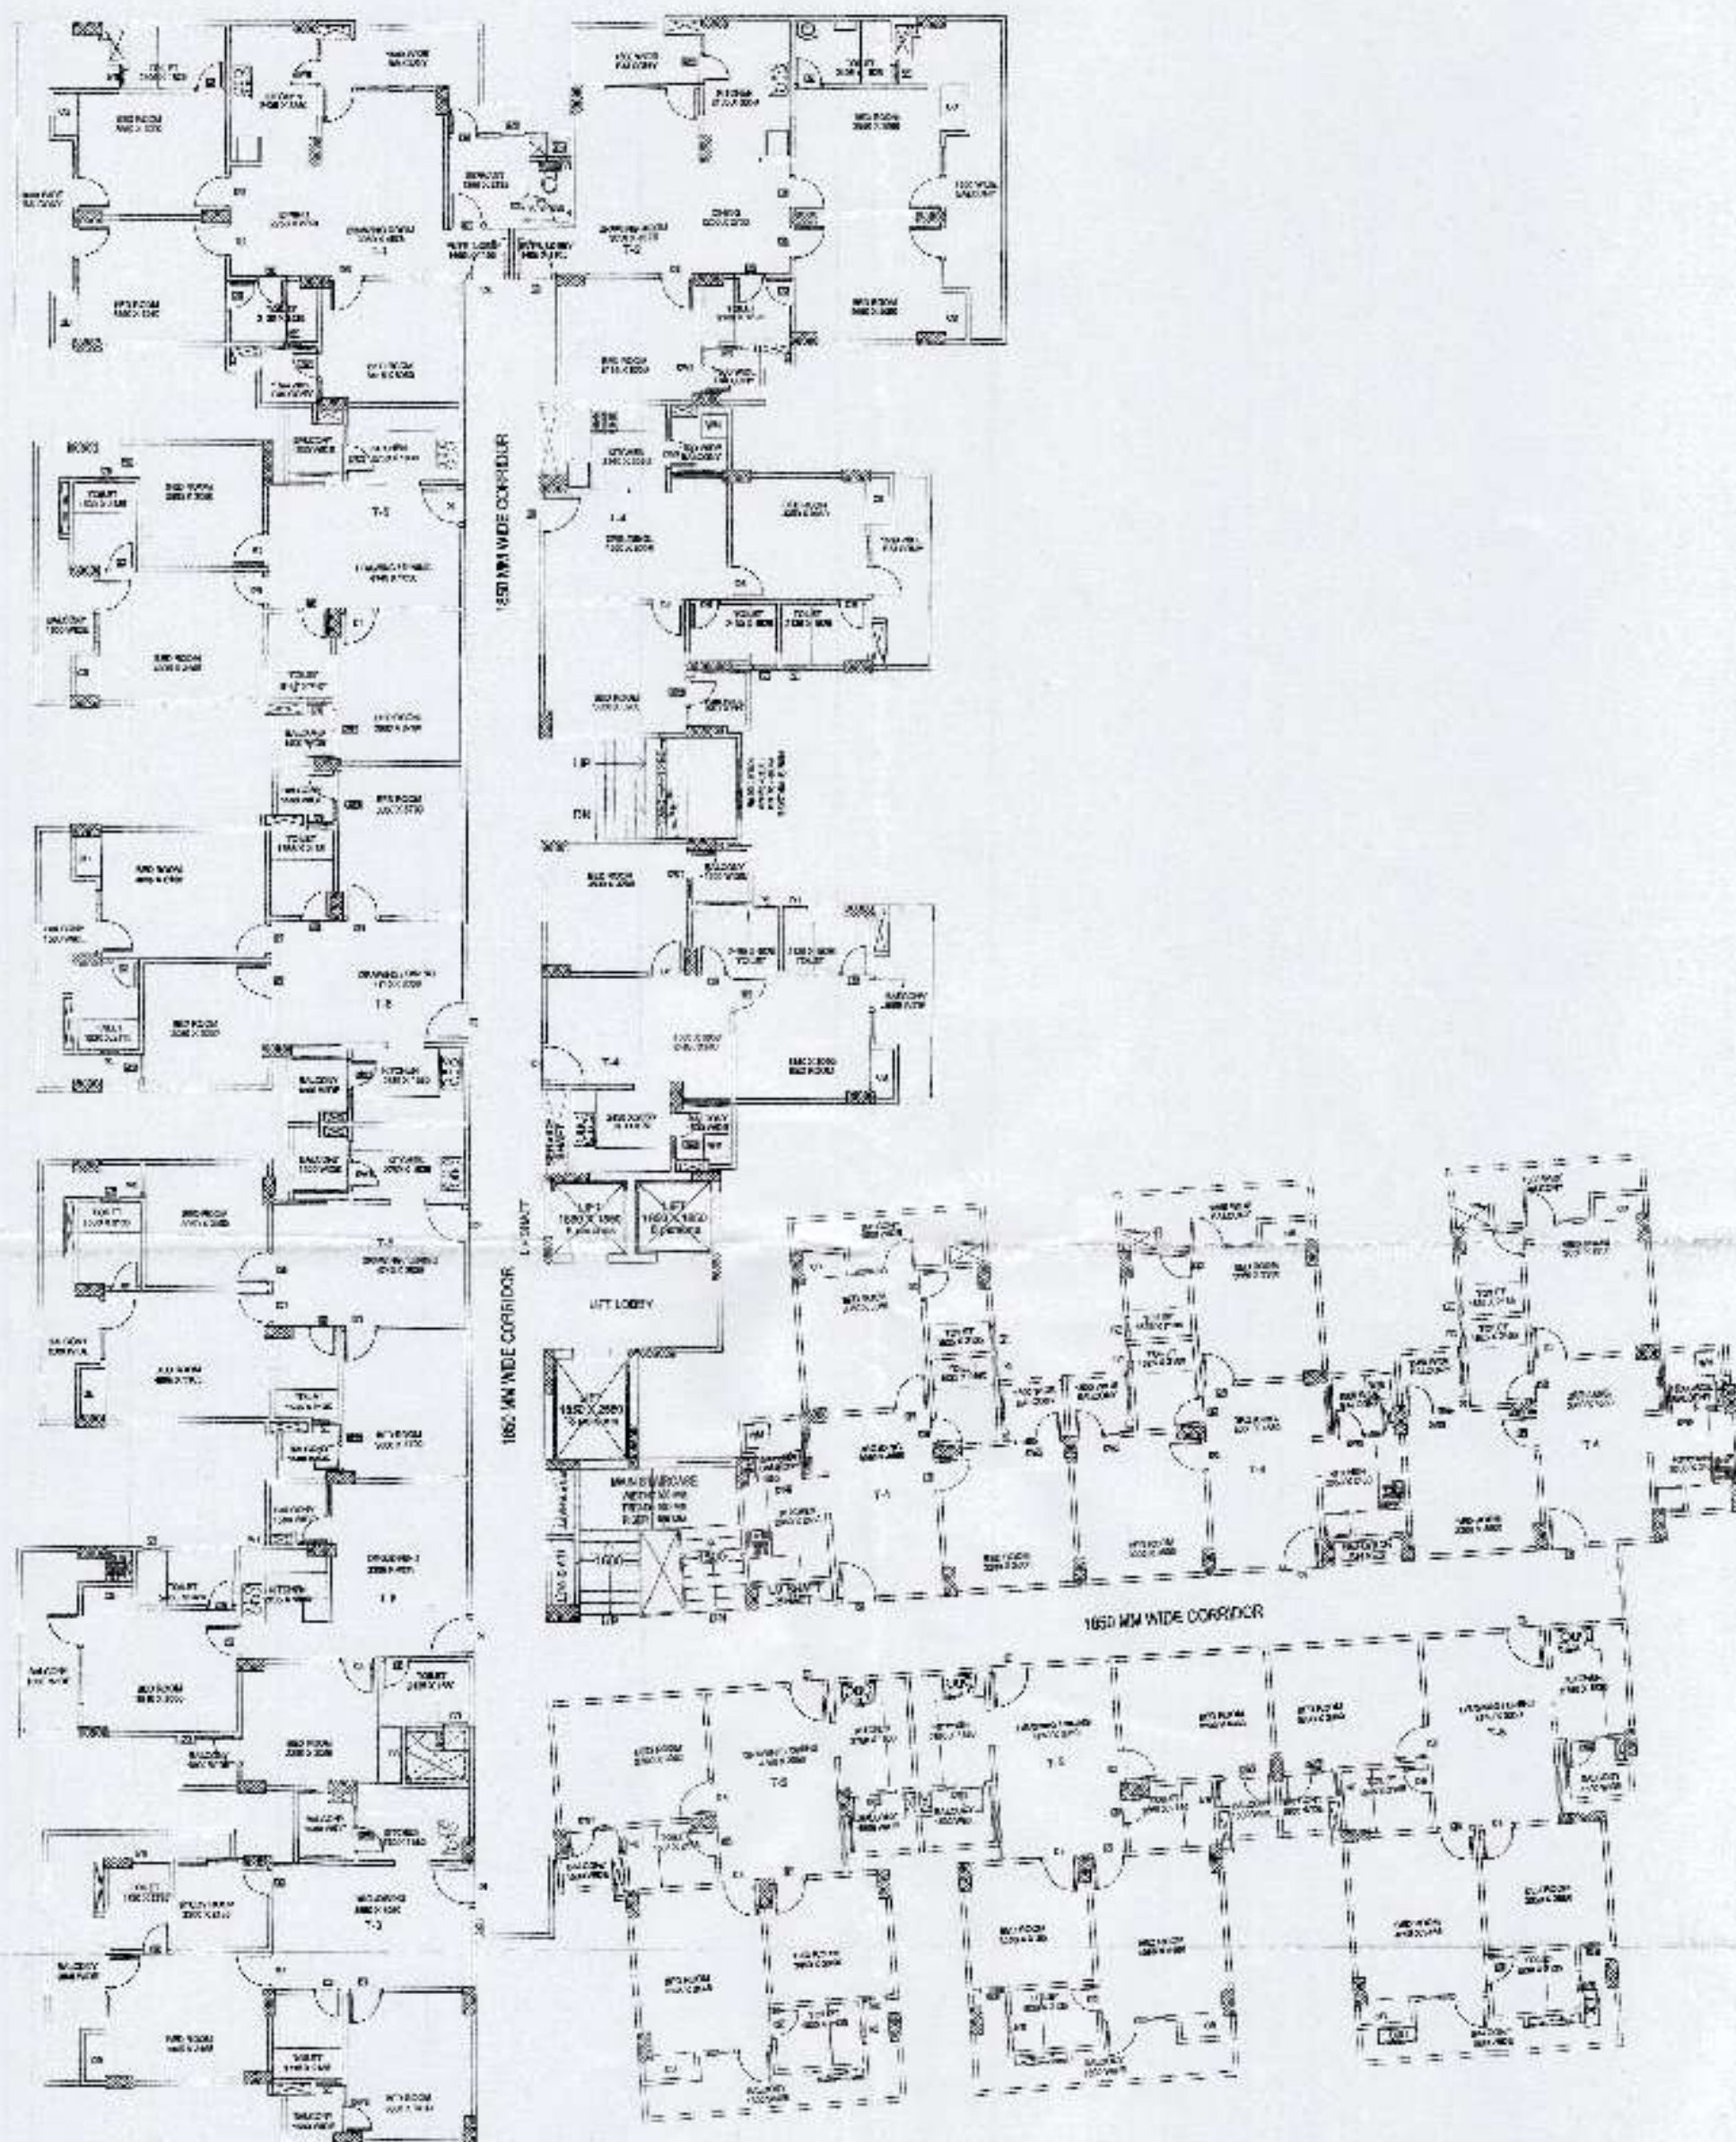

5th to 7th FLOOR PLAN
(To be compound)

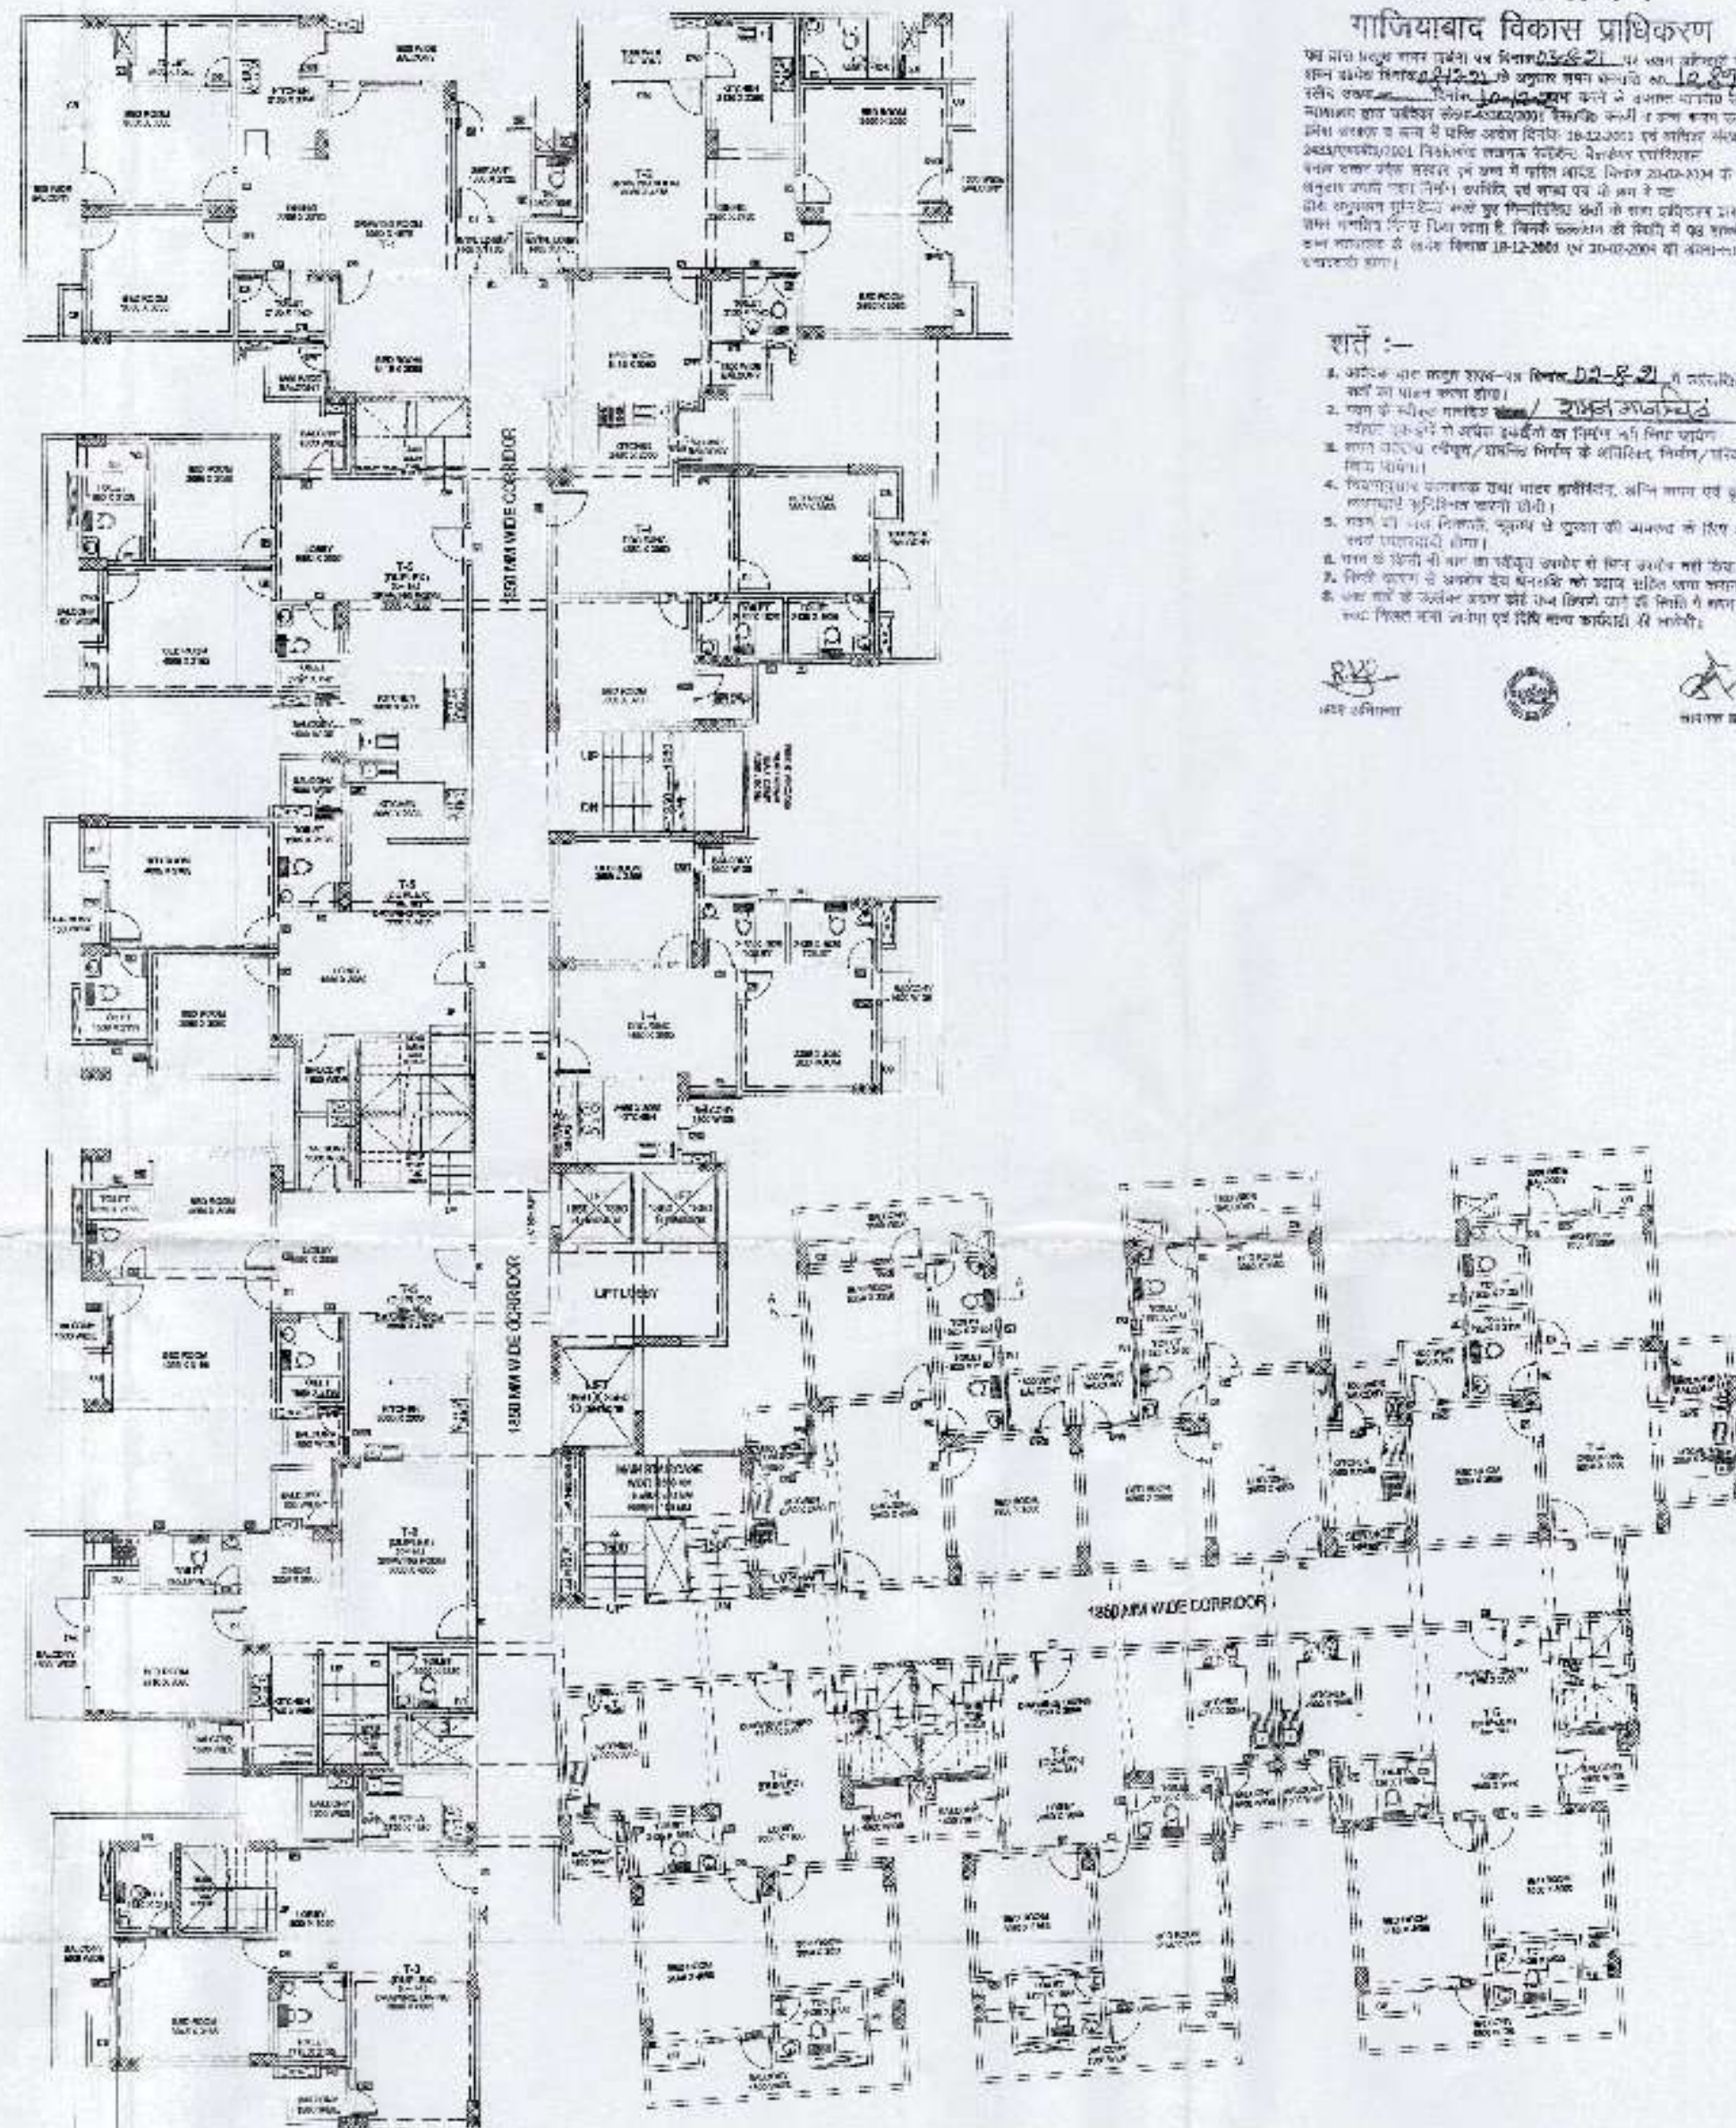

8th FLOOR PLAN
(To be compound)

PROJECT
COMPOUNDING DRAWING FOR THE
GROUP HOUSING PROJECT " PLANET - 1 " AT PLOT
NO. - GH-D7 KOYAL ENCLAVE LONI ROAD
GHAZIABAD (U.P.)

MIS ANDROMIDA REAL ESTATE CONSORTIUM PVT. LTD.

STANDARD TITLE	(BLOCK - A) (5th to 8th FLOOR PLAN) (To be compound)
----------------	--

The Hyderabad Real Estate Corporation Pvt. Ltd.

Director

OWNER'S SIGN	4902-1 EUT'S SIGN
--------------	-------------------



ANUJ AGARWAL ARCHITECTS
OFFICE: A-244 KAUSHAMBI GHATIABAD (N.P.)
Pin-0120-4105710, 4589718, 8454182
e-mail: arch.anujagarwal@gmail.com


SCALE	DEALT BY	DATE
	A. CHURMAN	
ISSUED BY	CHECKED BY	ORG

010-01

[illegible]



M/S ANDROMIDA REAL ESTATE CONSORTIUM PVT. LTD.

ARCHITECT'S SIGN

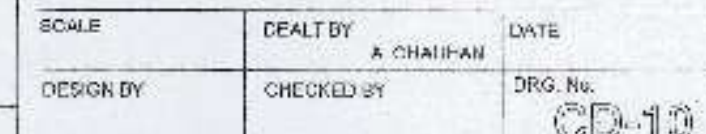







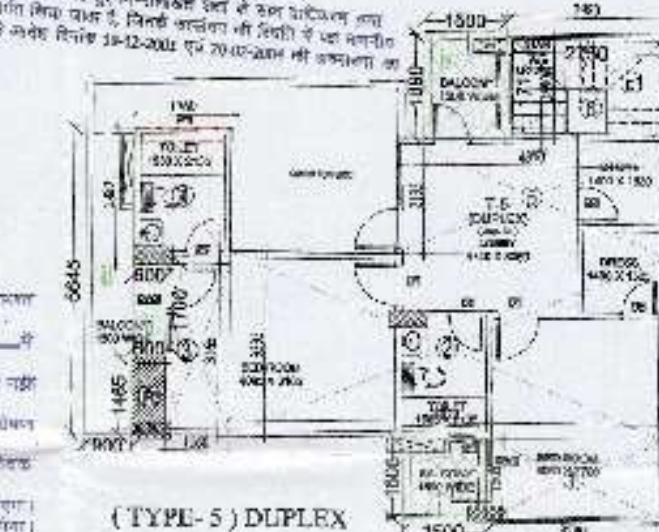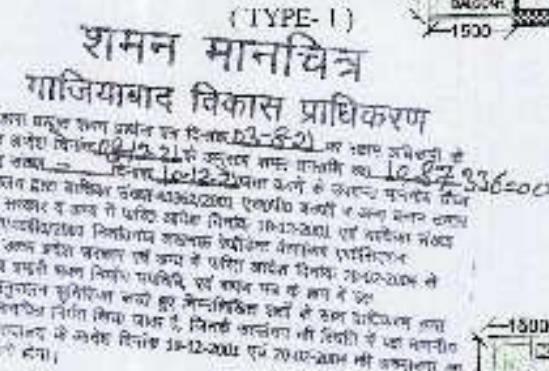

UNIT AREA (TYPE-S) DUPLEX I upper fl.		
S. NO.	DIMENSIONS	AREA(sq.mt.)
1.	3.230 X 4.506	4.36
2.	0.620 X 3.235	2.72
3.	3.156 X 1.180	3.57
4.	1.760 X 2.840	4.36
5.	4.270 X 2.135	10.99
6.	2.830 X 1.890	5.83
TOTAL AREA		56.44
TOTAL UNIT AREA DEDUCT G1 AREA		
2.760 X 1.715 = 4.71 sq.mt.		
So = 56.44 - 4.71 = 51.73sq.mt.		

DUPLEX - BOARD AREA (TYPE-S) DUPLEX (1) non fire-part of 6% of total area		
S. NO.	DIMENSIONS	AREA (sq.m)
A.	1.465 X 0.850	0.87
TOTAL AREA		0.87 square


BALCONY AREA (TYPE-S) DUPLEX (1) non fire- PART OF 10% OPEN AREA		
S. NO.	DIMENSIONS	AREA (sq.m)
I.	1.503 X 1.060	2.25
II.	1.700 X 0.860	1.02
III.	6.545 X 0.950	6.08
IV.	1.890 X 1.600	2.53
TOTAL AREA		11.884 sq.m

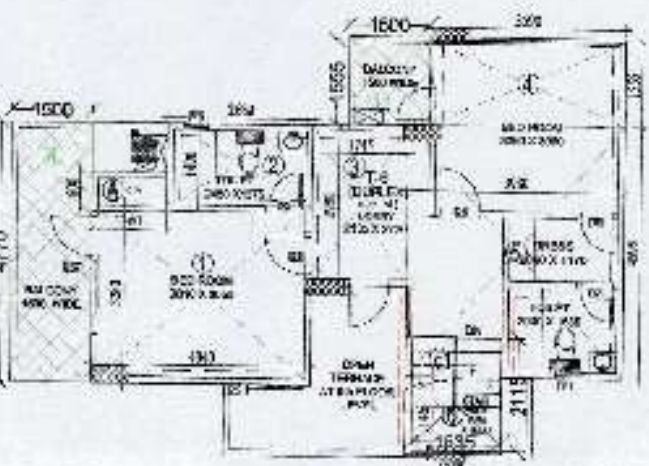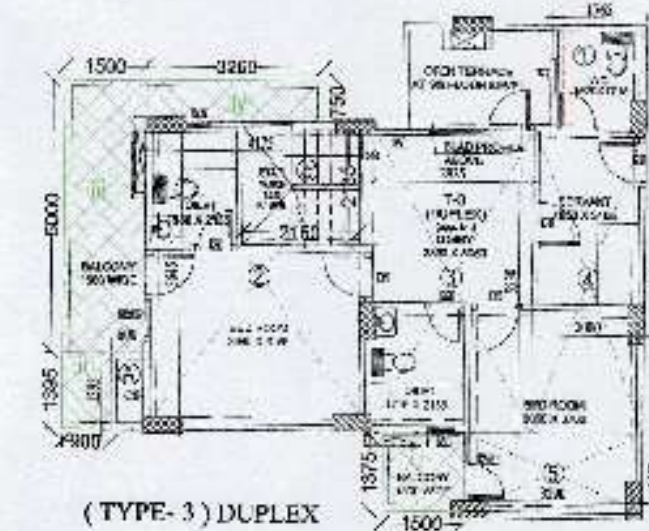

UNIT AREA (TYPE = DUPLEX)		
S. NO.	DIMENSIONS	AREA(sq.m)
1.	4.60 x 3.20	13.55
2.	2.60 x 1.40	3.99
3.	1.75 x 2.50	5.14
4.	3.50 x 1.55	5.55
5.	3.30 x 4.35	18.28
6.	1.70 x 1.46	2.56
TOTAL AREA		48.60
TOTAL UNIT AREA DEDUCT C1 AREA		
2.116 x 1.635 = 3.45 sq.m.		
50 = 48.99 - 3.45 = 46.55 sq.m.		

CUB. BOARD AREA (TYPE-6) DUPLEX (In non-far part of 6% of total far.)		
S. NO.	DIMENSIONS	AREA(sq.ft)
A.	1,360 X 0.520	0.01
TOTAL AREA		0.01 square

BALCONY AREA (TYPE-6) DUPLEX (In non-far part of 10% of total far.)		
S. NO.	DIMENSIONS	AREA(sq.ft)
I.	1,500 X 1,560	2.33
II.	1,600 X 4,770	7.56
TOTAL AREA		9.89sq.ft.

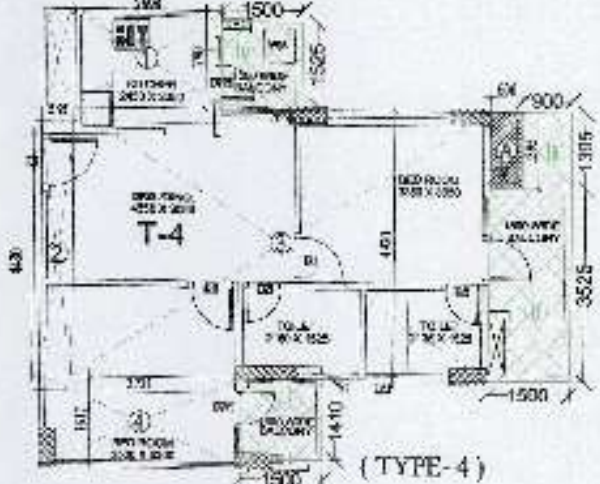


UNIT AREA (TYPE-4)		
S. NO.	DIMENSIONS	AREA(sq.m)
i.	2.98 x 1.790	4.32
ii.	0.60 x 4.450	2.69
iii.	7.680 x 4.520	37.56
iv.	3.731 K 1.817	6.03
TOTAL AREA		51.92

CURB BOARD AREA (TYPE-1)
 S. NO. DIMENSIONS AREA(sq.m)
 A. 0.600 x 1.393 0.83
 TOTAL AREA 0.83 sq.m

BALCONY AREA (TYPE-4)
 S. NO. DIMENSIONS AREA(sq.m)
 i. 1.500 x 1.410 2.11
 ii. 1.500 x 3.923 6.28
 iii. 1.500 x 1.295 1.26
 iv. 1.500 x 1.673 2.26
 TOTAL AREA 10.92 sq.m

COMMUNITY AREA		
S. NO.	DIMENSIONS	AREA(sq.mt.)
1.	2.300 X 2.860	6.12
2.	0.855 X 2.435	2.10
3.	7.630 X 8.035	61.89
4.	3.050 X 5.285	16.12
5.	1.545 X 1.260	1.97
6.	0.480 X 1.640	0.78
7.	0.115 X 1.525	0.17
8.	0.565 X 4.920	2.88
9.	9.160 X 8.120	74.38
10.	4.630 X 1.580	7.22
11.	0.690 X 1.485	0.89
TOTAL AREA		174.32

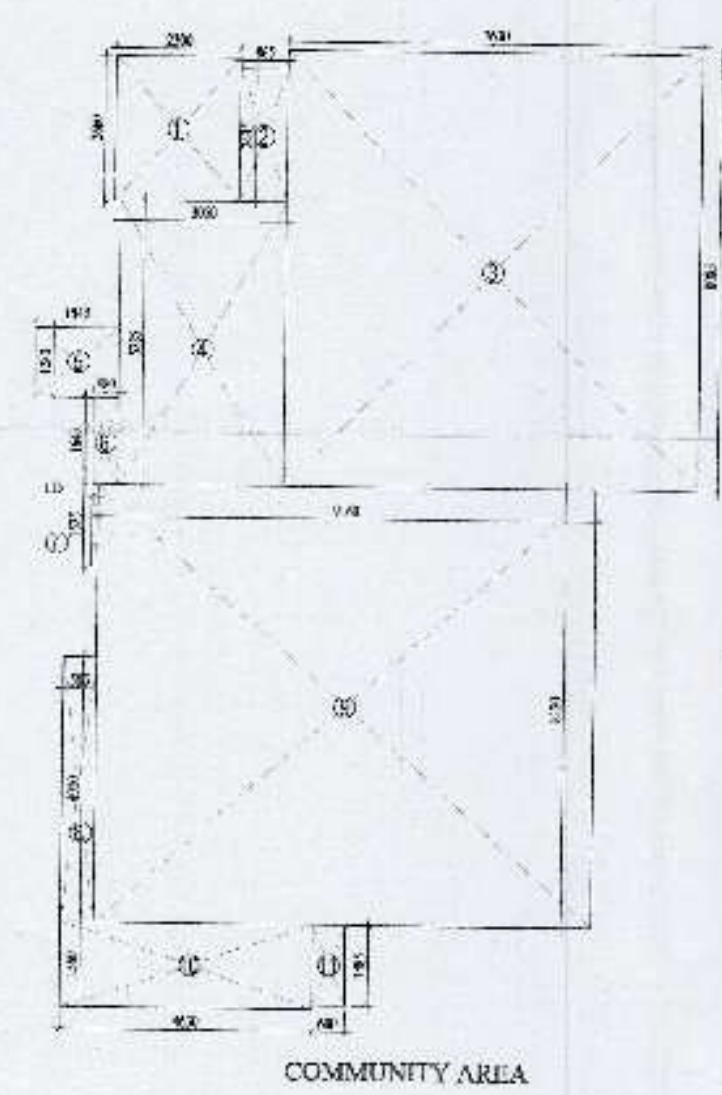


[6TH FLOOR AREA]		
TOTAL RAIL COMY AREA		
[6TH FLOOR, PART OF 10% OF AREA]		
TYPE - 1	22.62sqm, X 0.1 = 2.26	22.62sqm
TYPE - 1 DUPLEX	15.25sqm, X 0.1 = 1.525	15.25sqm
TYPE - 4	10.87sqm, X 0.2 = 2.17	21.74sqm
TYPE - 8 DUPLEX	5.57sqm, X 0.8 = 4.456	4.456sqm
TYPE - 8 DUPLEX	8.46sqm, X 0.1 = 0.846	0.846sqm
TOTAL 6TH FLOOR AREA (6th Floor)		65.68sqm

UB FLOOR AREA CUB - BOARD AREA					
TYPE - 1	1.88sq.mt.	X 01 = 1.88	X	1 floor	1.88 sq.mt.
TYPE - 3 DUPLEX	0.83sq.mt.	X 01 = 0.83	X	1 floor	0.83 sq.mt.
TYPE - 4	0.83sq.mt.	X 02 = 1.66	X	1 floor	1.66 sq.mt.
TYPE - 5 DUPLEX	3.57sq.mt.	X 06 = 2.13	X	1 floor	2.13 sq.mt.
TYPE - 6 DUPLEX	0.81sq.mt.	X 01 = 0.81	X	1 floor	0.81 sq.mt.
TOTAL CUB - BOARD AREA					55.11 sq.mt.

AREA DETAIL			
9th FLOOR			
Plat Area			
Type - 1	82.17	01 No	82.17 Sq. MT
Type - 3 DUPLEX	54.87	01 No	54.87 Sq. MT
Type - 4	81.12	02 No	162.24 Sq. MT
Type - 5 DUPLEX	51.73	06 No	310.38 Sq. MT
Type - 6 DUPLEX	45.35	01 No	45.35 Sq. MT
TOTAL AREA (Plat)		11 No	585.01 Sq. MT
CIRCULATION AREA			
			= 159.93 Sq. MT
TOTAL FLOOR AREA			
			= 744.94 SQ. MT
(LIFT - 1) = (1.850 X 2.650) = 4.71 sq.mt			
(LIFT - 2) = (1.850 X 1.850) = 3.42 sq.mt			
(LIFT - 3) = (1.850 X 1.850) = 3.42 sq.mt			
TOTAL LIFT AREA			
			= 11.55 sq.mt
9th FLOOR			
= TOTAL FLOOR AREA - TOTAL LIFT AREA			
			= 744.94 - 11.55
			= 743.38 SQ. MT
159.64 sq. mt. COMMUNITY AREA PART OF 5% NON F.A.			

AREA STATEMENT (BLOCK - A)													
S.No.	FLOORS	F.A.R. AREA (sq.mt) (already compounded)	F.A.R. AREA (sq.mt) (To be compound)	NON F.A.R. AREA (In part of 5% of total permissible f.a.r.)						TOTAL NON F.A.R. Area (sq.mt) (under 5%)		UNITS	
				(1) DUE ROAD AREA (To be compounded)	(2) SHAFT AREA (To be compounded)	(3) LIFT LOBBY AREA (To be compounded)	(4) COMMUNITY AREA (To be compounded)	(5) To be compounded	(6) To be compounded	(7) To be compounded	(8) To be compounded	(9) To be compounded	(10) To be compounded
1	GROUND FLOOR												
	A RESIDENTIAL STORES	32.59											
	B RESIDENTIAL AREA	304.63											
	C TOTAL AREA	1037.31	1037.31	---	11.38	---	5.70	---	9.37	---	---	28.46	---
	D COMMERCIAL STORES	110.81											
2	FIRST FLOOR		1075.78	---	14.70	---	5.70	---	9.37	---	---	29.77	---
3	SECOND FLOOR		1075.78	---	14.70	---	5.70	---	9.37	---	---	29.77	---
4	THIRD FLOOR		1075.78	---	14.70	---	5.70	---	9.37	---	---	29.77	---
5	FOURTH FLOOR		1075.78	---	14.70	---	5.70	---	9.37	---	---	29.77	---
6	FIFTH FLOOR		1075.78	---	14.70	---	5.70	---	9.37	---	---	29.77	---
7	SIXTH FLOOR		1075.78	---	14.70	---	5.70	---	9.37	---	---	29.77	---
8	SEVENTH FLOOR		1075.78	---	14.70	---	5.70	---	9.37	---	---	29.77	---
9	EIGHTH FLOOR		1075.78	---	14.70	---	5.70	---	9.37	---	---	29.77	---
10	NINTH FLOOR		743.38	---	10.11	---	5.70	---	9.37	---	---	29.77	---
	TOTAL	5,340.43	5,046.61	70.15	69.97	28.50	28.50	48.85	48.85	174.32	---	145.53	319.58
													03 normal units 03 duplex units 63 units

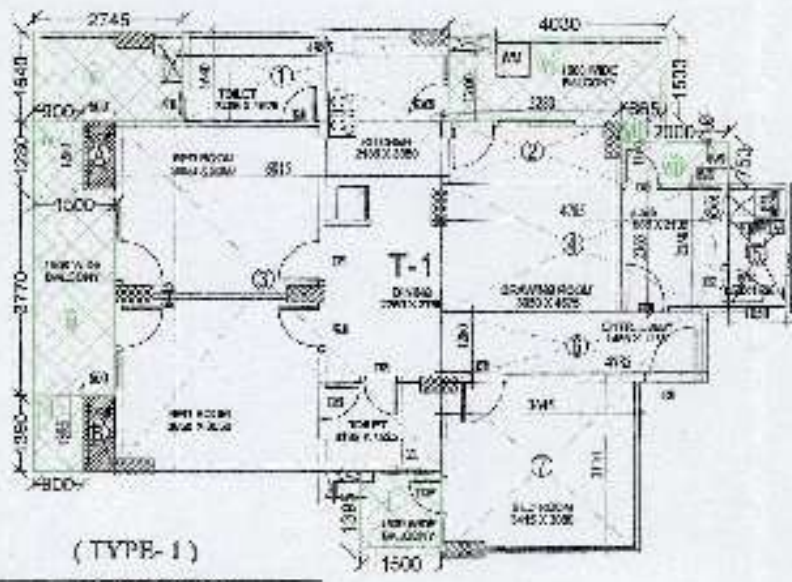


(TYPE-1)

S. NO.	DIMENSIONS	AREA (sq.mt.)
1.	4.855 X 1.640	8.01
2.	3.280 X 1.160	3.89
3.	6.015 X 6.445	38.76
4.	4.785 X 2.965	14.19
5.	1.050 X 1.830	1.93
6.	4.785 X 1.280	6.12
7.	3.645 X 2.110	7.69
8.	0.495 X 2.250	1.11
TOTAL AREA		82.47

S. NO.	DIMENSIONS	AREA (sq.mt.)
A.	0.600 X 1.280	0.76
B.	0.600 X 1.385	0.83
TOTAL AREA		1.59 sq.mt.

S. NO.	DIMENSIONS	AREA (sq.mt.)
I.	1.000 X 1.395	2.08
II.	0.900 X 1.395	1.25
III.	1.500 X 3.770	5.65
IV.	0.900 X 1.280	1.15
V.	2.740 X 1.640	4.50
VI.	4.030 X 1.500	6.04
VII.	0.885 X 0.410	0.35
VIII.	2.000 X 0.750	1.50
TOTAL AREA		22.53 sq.mt.

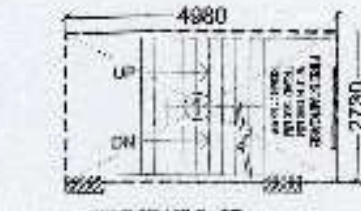

S. NO.	DIMENSIONS	AREA (sq.mt.)
1.	4.900 X 2.730	13.59
TOTAL FIRE STAIR CASE AREA (GROUND TO 9TH FLOORS)		= 13.59 X 10 = 135.90 sq.mt.


S. NO.	DIMENSIONS	AREA (sq.mt.)
1.	2.325 X 1.050	2.44
2.	1.865 X 12.365	22.95
3.	4.350 X 4.960	21.57
4.	2.510 X 2.550	6.39
5.	4.675 X 5.847	27.32
6.	21.780 X 1.850	40.28
7.	1/2 X 0.267 X 4.070	0.54
8.	1.851 X 3.921	7.26
9.	1/2 X 0.265 X 5.921	0.78
10.	1.975 X 1.503	2.97
11.	1.778 X 0.480	0.85
12.	1/2 X 0.498 X 5.847	1.45
TOTAL AREA		173.54

LESS - LIFT LOBBY AREA
(In non f.a.r. part of 5% of total f.a.r.)
= 173.54 - (8.37 + 4.24)
= 160.93 sq.mt.

S. NO.	DIMENSIONS	AREA (sq.mt.)
B3.	0.715 X 1.624	1.16
B4.	0.800 X 1.831	0.97
C1.	1.018 X 2.873	2.91
TOTAL		4.24

S. NO.	DIMENSIONS	AREA (sq.mt.)
A.	4.390 X 2.135	9.37
TOTAL AREA		9.37 sq.mt.

S. NO.	DIMENSIONS	AREA (sq.mt.)
B1.	0.885 X 1.780	1.57
B2.	0.800 X 2.650	2.12
B3.	0.715 X 1.624	1.16
B4.	0.718 X 1.831	1.30
B5.	0.600 X 1.856	1.11
TOTAL AREA		5.70 sq.mt.

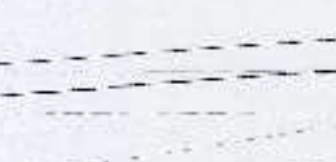


S. NO.	DIMENSIONS	AREA (sq.mt.)
A.	4.390 X 2.135	9.37
TOTAL AREA		9.37 sq.mt.

S. NO.	DIMENSIONS	AREA (sq.mt.)
1.	22.53 sq.mt. X 0.1 = 2.25	2.25
2.	18.54 sq.mt. X 0.1 = 1.85	1.85
3.	14.68 sq.mt. X 0.1 = 1.47	1.47
4.	13.44 sq.mt. X 0.1 = 1.34	1.34
5.	12.44 sq.mt. X 0.1 = 1.24	1.24
6.	11.44 sq.mt. X 0.1 = 1.14	1.14
7.	10.44 sq.mt. X 0.1 = 1.04	1.04
8.	9.44 sq.mt. X 0.1 = 0.94	0.94
9.	8.44 sq.mt. X 0.1 = 0.84	0.84
10.	7.44 sq.mt. X 0.1 = 0.74	0.74
11.	6.44 sq.mt. X 0.1 = 0.64	0.64
12.	5.44 sq.mt. X 0.1 = 0.54	0.54
13.	4.44 sq.mt. X 0.1 = 0.44	0.44
14.	3.44 sq.mt. X 0.1 = 0.34	0.34
15.	2.44 sq.mt. X 0.1 = 0.24	0.24
16.	1.44 sq.mt. X 0.1 = 0.14	0.14
17.	0.44 sq.mt. X 0.1 = 0.04	0.04
TOTAL BALCONY AREA (all floor)		30.97 sq.mt.

S. NO.	DIMENSIONS	AREA (sq.mt.)
1.	22.53 sq.mt. X 0.1 = 2.25	2.25
2.	18.54 sq.mt. X 0.1 = 1.85	1.85
3.	14.68 sq.mt. X 0.1 = 1.47	1.47
4.	13.44 sq.mt. X 0.1 = 1.34	1.34
5.	12.44 sq.mt. X 0.1 = 1.24	1.24
6.	11.44 sq.mt. X 0.1 = 1.14	1.14
7.	10.44 sq.mt. X 0.1 = 1.04	1.04
8.	9.44 sq.mt. X 0.1 = 0.94	0.94
9.	8.44 sq.mt. X 0.1 = 0.84	0.84
10.	7.44 sq.mt. X 0.1 = 0.74	0.74
11.	6.44 sq.mt. X 0.1 = 0.64	0.64
12.	5.44 sq.mt. X 0.1 = 0.54	0.54
13.	4.44 sq.mt. X 0.1 = 0.44	0.44
14.	3.44 sq.mt. X 0.1 = 0.34	0.34
15.	2.44 sq.mt. X 0.1 = 0.24	0.24
16.	1.44 sq.mt. X 0.1 = 0.14	0.14
17.	0.44 sq.mt. X 0.1 = 0.04	0.04
TOTAL BALCONY AREA (all floor)		31.16 sq.mt.

S. NO.	DIMENSIONS	AREA (sq.mt.)
1.	22.53 sq.mt. X 0.1 = 2.25	2.25
2.	18.54 sq.mt. X 0.1 = 1.85	1.85
3.	14.68 sq.mt. X 0.1 = 1.47	1.47
4.	13.44 sq.mt. X 0.1 = 1.34	1.34
5.	12.44 sq.mt. X 0.1 = 1.24	1.24
6.	11.44 sq.mt. X 0.1 = 1.14	1.14
7.	10.44 sq.mt. X 0.1 = 1.04	1.04
8.	9.44 sq.mt. X 0.1 = 0.94	0.94
9.	8.44 sq.mt. X 0.1 = 0.84	0.84
10.	7.44 sq.mt. X 0.1 = 0.74	0.74
11.	6.44 sq.mt. X 0.1 = 0.64	0.64
12.	5.44 sq.mt. X 0.1 = 0.54	0.54
13.	4.44 sq.mt. X 0.1 = 0.44	0.44
14.	3.44 sq.mt. X 0.1 = 0.34	0.34
15.	2.44 sq.mt. X 0.1 = 0.24	0.24
16.	1.44 sq.mt. X 0.1 = 0.14	0.14
17.	0.44 sq.mt. X 0.1 = 0.04	0.04
TOTAL BALCONY AREA (all floor)		31.35 sq.mt.

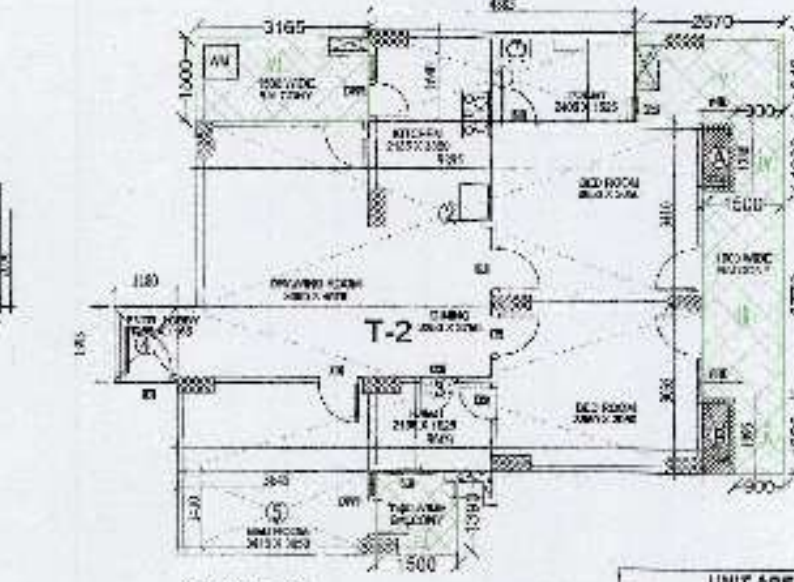

(TYPE-2)

S. NO.	DIMENSIONS	AREA (sq.mt.)
1.	4.855 X 1.640	8.01
2.	3.280 X 1.160	3.89
3.	6.015 X 6.445	38.76
4.	4.785 X 2.965	14.19
5.	1.050 X 1.830	1.93
6.	4.785 X 1.280	6.12
7.	3.645 X 2.110	7.69
8.	0.495 X 2.250	1.11
TOTAL AREA		82.47

S. NO.	DIMENSIONS	AREA (sq.mt.)
A.	0.600 X 1.280	0.76
B.	0.600 X 1.385	0.83
TOTAL AREA		1.59 sq.mt.

S. NO.	DIMENSIONS	AREA (sq.mt.)
I.	1.000 X 1.395	2.08
II.	0.900 X 1.395	1.25
III.	1.500 X 3.770	5.65
IV.	0.900 X 1.280	1.15
V.	2.740 X 1.640	4.50
VI.	4.030 X 1.500	6.04
VII.	0.885 X 0.410	0.35
VIII.	2.000 X 0.750	1.50
TOTAL AREA		22.53 sq.mt.

LESS - LIFT LOBBY AREA
(In non f.a.r. part of 5% of total f.a.r.)
= 173.54 - (8.37 + 4.24)
= 160.93 sq.mt.

S. NO.	DIMENSIONS	AREA (sq.mt.)
B3.	0.715 X 1.624	1.16
B4.	0.800 X 1.831	0.97
C1.	1.018 X 2.873	2.91
TOTAL		4.24

S. NO.	DIMENSIONS	AREA (sq.mt.)
A.	4.390 X 2.135	9.37
TOTAL AREA		9.37 sq.mt.

S. NO.	DIMENSIONS	AREA (sq.mt.)
B1.	0.885 X 1.780	1.57
B2.	0.800 X 2.650	2.12
B3.	0.715 X 1.624	1.16
B4.	0.718 X 1.831	1.30
B5.	0.600 X 1.856	1.11
TOTAL AREA		5.70 sq.mt.

S. NO.	DIMENSIONS	AREA (sq.mt.)
A.	4.390 X 2.135	9.37
TOTAL AREA		9.37 sq.mt.



S. NO.	DIMENSIONS	AREA (sq.mt.)
A.	4.390 X 2.135	9.37
TOTAL AREA		9.37 sq.mt.

S. NO.	DIMENSIONS	AREA (sq.mt.)
1.	22.53 sq.mt. X 0.1 = 2.25	2.25
2.	18.54 sq.mt. X 0.1 = 1.85	1.85
3.	14.68 sq.mt. X 0.1 = 1.47	1.47
4.	13.44 sq.mt. X 0.1 = 1.34	1.34
5.	12.44 sq.mt. X 0.1 = 1.24	1.24
6.	11.44 sq.mt. X 0.1 = 1.14	1.14
7.	10.44 sq.mt. X 0.1 = 1.04	1.04
8.	9.44 sq.mt. X 0.1 = 0.94	0.94
9.	8.44 sq.mt. X 0.1 = 0.84	0.84
10.	7.44 sq.mt. X 0.1 = 0.74	0.74
11.	6.44 sq.mt. X 0.1 = 0.64	0.64
12.	5.44 sq.mt. X 0.1 = 0.54	0.54
13.	4.44 sq.mt. X 0.1 = 0.44	0.44
14.	3.44 sq.mt. X 0.1 = 0.34	0.34
15.	2.44 sq.mt. X 0.1 = 0.24	0.24
16.	1.44 sq.mt. X 0.1 = 0.14	0.14
17.	0.44 sq.mt. X 0.1 = 0.04	0.04
TOTAL BALCONY AREA (all floor)		30.97 sq.mt.

S. NO.	DIMENSIONS	AREA (sq.mt.)
1.	22.53 sq.mt. X 0.1 = 2.25	2.25
2.	18.54 sq.mt. X 0.1 = 1.85	1.85
3.	14.68 sq.mt. X 0.1 = 1.47	1.47
4.	13.44 sq.mt. X 0.1 = 1.34	1.34
5.	12.44 sq.mt. X 0.1 = 1.24	1.24
6.	11.44 sq.mt. X 0.1 = 1.14	1.14
7.	10.44 sq.mt. X 0.1 = 1.04	1.04
8.	9.44 sq.mt. X 0.1 = 0.94	0.94
9.	8.44 sq.mt. X 0.1 = 0.84	0.84
10.	7.44 sq.mt. X 0.1 = 0.74	0.74
11.	6.44 sq.mt. X 0.1 = 0.64	0.64
12.	5.44 sq.mt. X 0.1 = 0.54	0.54
13.	4.44 sq.mt. X 0.1 = 0.44	0.44
14.	3.44 sq.mt. X 0.1 = 0.34	0.34
15.	2.44 sq.mt. X 0.1 = 0.24	0.24
16.	1.44 sq.mt. X 0.1 = 0.14	0.14
17.	0.44 sq.mt. X 0.1 = 0.04	0.04
TOTAL BALCONY AREA (all floor)		31.16 sq.mt.

S. NO.	DIMENSIONS	AREA (sq.mt.)
1.	22.53 sq.mt. X 0.1 = 2.25	2.25
2.	18.54 sq.mt. X 0.1 = 1.85	1.85
3.	14.68 sq.mt. X 0.1 = 1.47	1.47
4.	13.44 sq.mt. X 0.1 = 1.34	1.34
5.	12.44 sq.mt. X 0.1 = 1.24	1.24
6.	11.44 sq.mt. X 0.1 = 1.14	1.14
7.	10.44 sq.mt. X 0.1 = 1.04	1.04
8.	9.44 sq.mt. X 0.1 = 0.94	0.94
9.	8.44 sq.mt. X 0.1 = 0.84	0.84
10.	7.44 sq.mt. X 0.1 = 0.74	0.74
11.	6.44 sq.mt. X 0.1 = 0.64	0.64
12.	5.44 sq.mt. X 0.1 = 0.54	0.54
13.	4.44 sq.mt. X 0.1 = 0.44	0.44
14.	3.44 sq.mt. X 0.1 = 0.34	0.34
15.	2.44 sq.mt. X 0.1 = 0.24	0.24
16.	1.44 sq.mt. X 0.1 = 0.14	0.14
17.	0.44 sq.mt. X 0.1 = 0.04	0.04
TOTAL BALCONY AREA (all floor)		31.35 sq.mt.



(TYPE-3)

S. NO.	DIMENSIONS	AREA (sq.mt.)
1.	3.290 X 1.565	5.15
2.	2.990 X 7.475	22.27
3.	2.920 X 5.530	16.14
4.	4.175 X 5.645	23.56
TOTAL AREA		62.07

S. NO.	DIMENSIONS	AREA (sq.mt.)
A.	0.800 X 1.280	1.02
TOTAL AREA		0.83 sq.mt.

S. NO.	DIMENSIONS	AREA (sq.mt.)
I.	1.500 X 1.395	2.08
II.	0.900 X 1.395	1.25
III.	1.500 X 3.770	5.65
IV.	0.900 X 1.280	1.15
V.	2.740 X 1.640	4.50
VI.	3.165 X 1.500	4.74
TOTAL AREA		19.24 sq.mt.

LESS - LIFT LOBBY AREA
(In non f.a.r. part of 5% of total f.a.r.)
= 173.54 - (8.37 + 4.24)
= 160.93 sq.mt.

S. NO.	DIMENSIONS	AREA (sq.mt.)
B3.	0.715 X 1.624	1.16
B4.	0.800 X 1.831	0.97
C1.	1.018 X 2.873	2.91
TOTAL		4.24

S. NO.	DIMENSIONS	AREA (sq.mt.)
A.	4.390 X 2.135	9.37
TOTAL AREA		9.37 sq.mt.

S. NO.	DIMENSIONS	AREA (sq.mt.)
B1.	0.885 X 1.780	1.57
B2.	0.800 X 2.650	2.12
B3.	0.715 X 1.624	1.16
B4.	0.718 X 1.831	1.30
B5.	0.600 X 1.856	1.11
TOTAL AREA		5.70 sq.mt.

S. NO.	DIMENSIONS	AREA (sq.mt.)
A.	4.390 X 2.135	9.37
TOTAL AREA		9.37 sq.mt.

