


Project

REVISED PROPOSED GROUP HOUSING OF SHREEINFRAESTATES THROUGH AUTHORIZED SIGNATORY RAJESH AGARWAL AND SANSKAR GUPTA ON PART OF NAZUL PLOT NO 133A, CIVIL STATION, PRAYAGRAJ UPKHAND SHANKHYA 133A/1, MOHALLA-HASTINGS ROAD PRAYAGRAJ WITH BUNGLOW NO 230/28, PRESENTLY NUMBERED AS 230B/28A/01 AND 230B/28, HASTINGS ROAD, PRAYAGRAJ

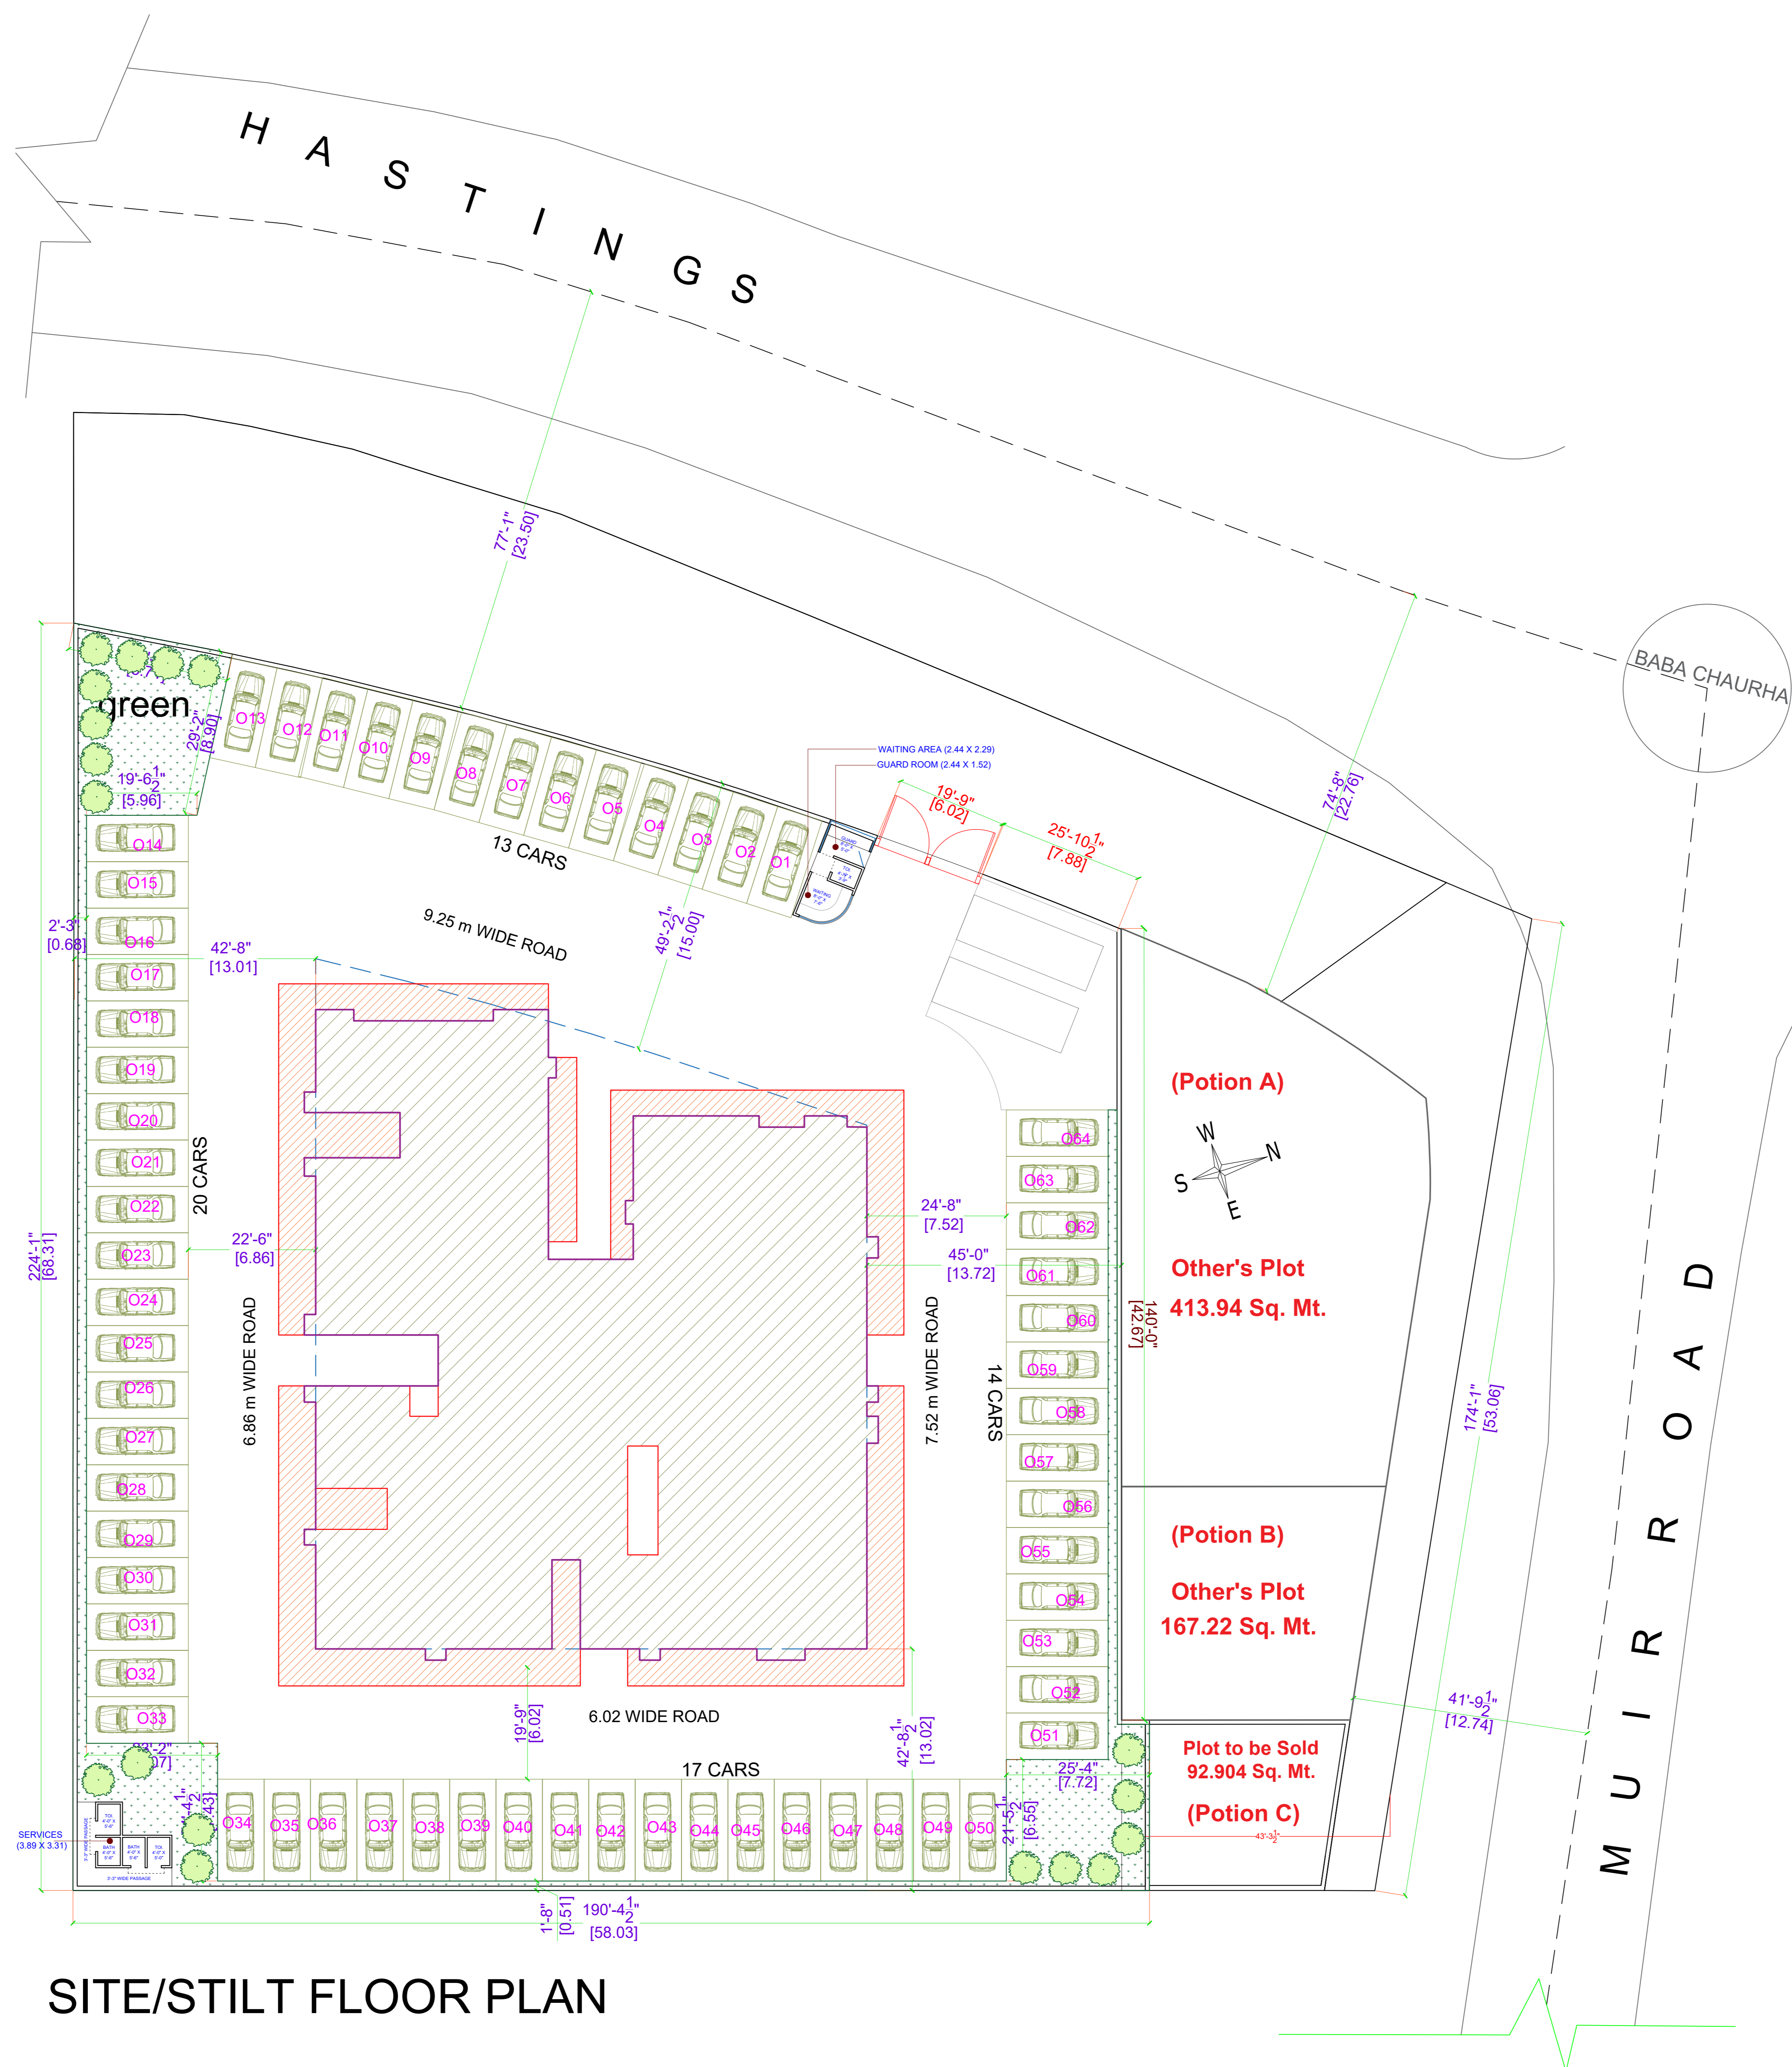


SITE/STILT FLOOR PLAN

Drawing Title
LANDSCAPE PLAN

Drg. No.

Scale

Date

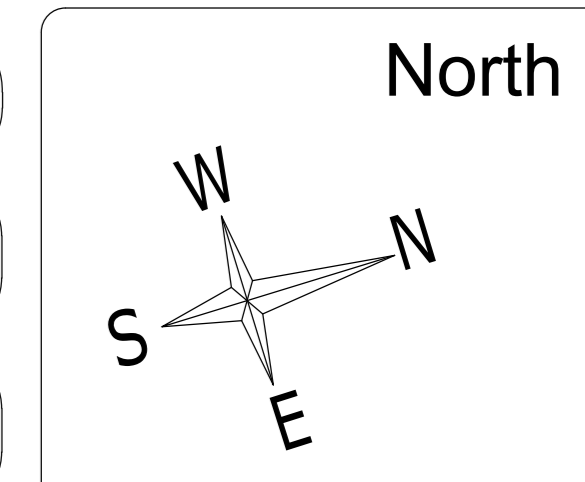

OWNER-

Mr. Rajesh Agarwal

Mr. Sanskar Gupta

OWNER SIGN.



ARCHITECT SIGN.

Architect

MANISH GUJRAL
(B. Arch, F.I.V.)
TARANA NASEER
(B.Arch, M.Plan)
Architects and Interior
Designers

52/ 25 B MUIR ROAD, ALLAHABAD